


GROUND FLOOR PLAN


FIRST FLOOR PLAN

**MANNINGELLIOTT**  
PARTNERSHIP


Chartered Architects &  
Designers  
Members of the Royal Institute of British Architects (RIBA)  
11, 13 & 15, 17, 4163

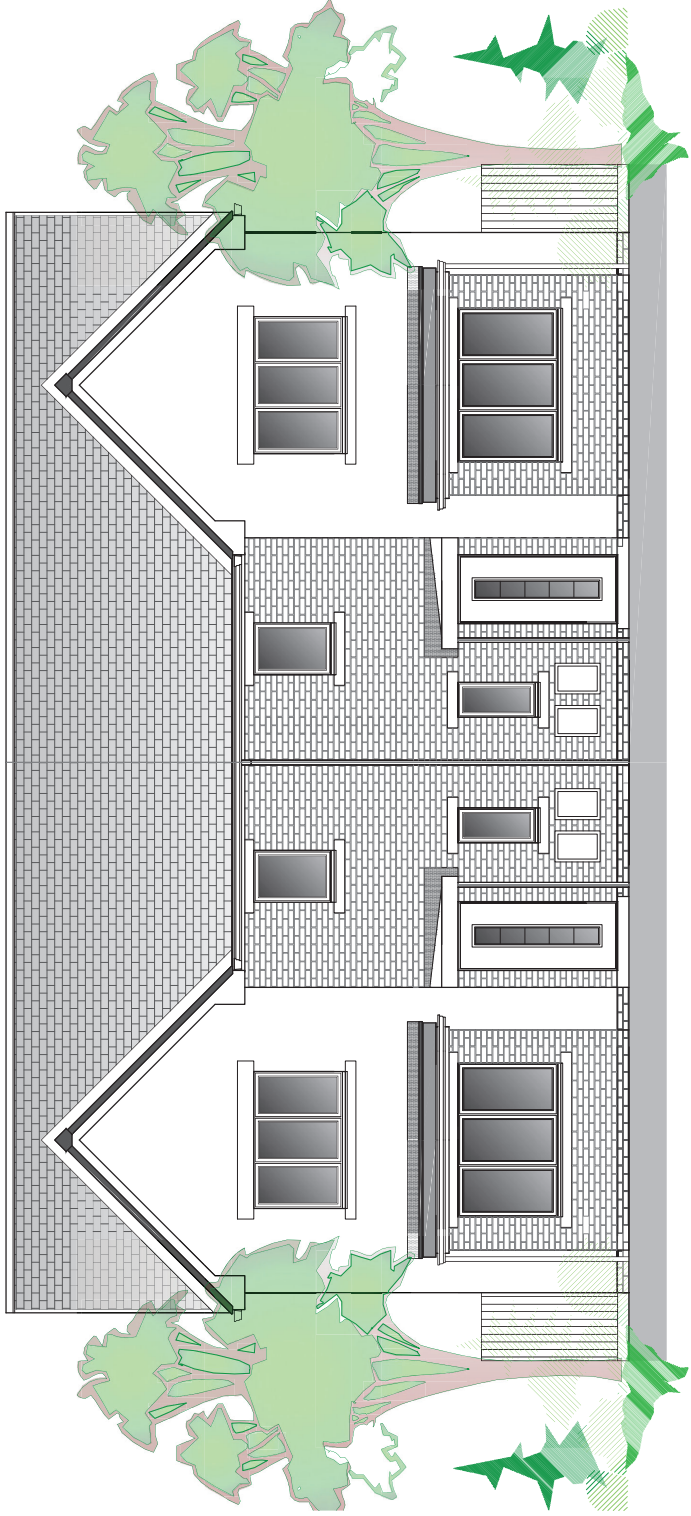


FRONT ELEVATION

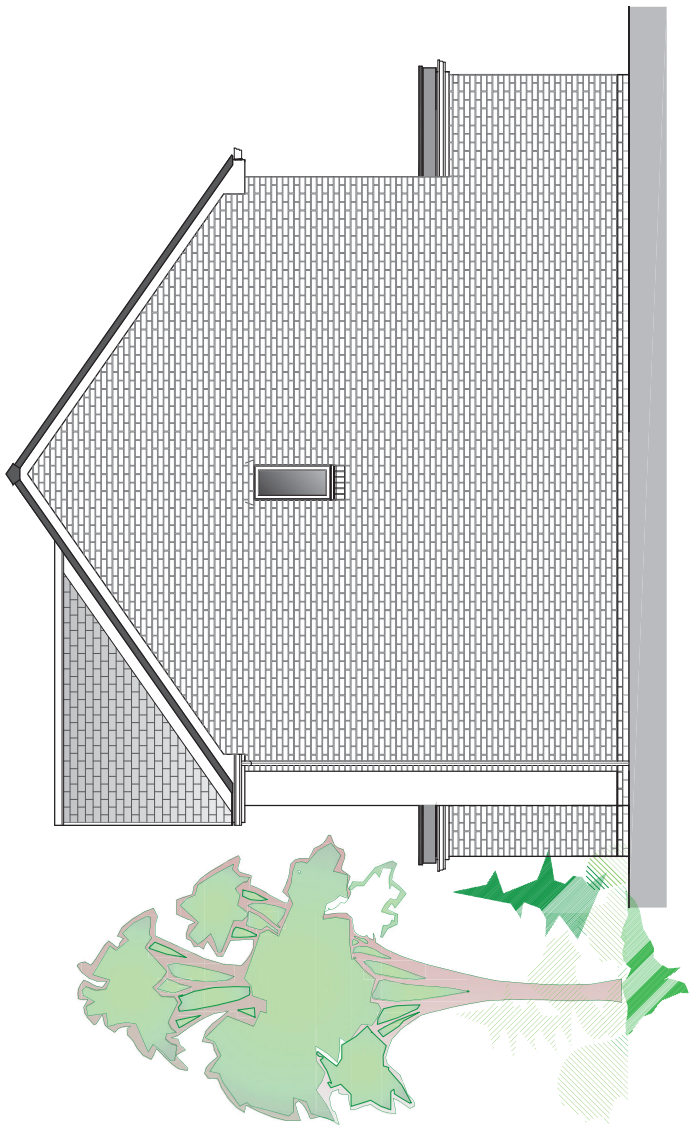

SIDE ELEVATION

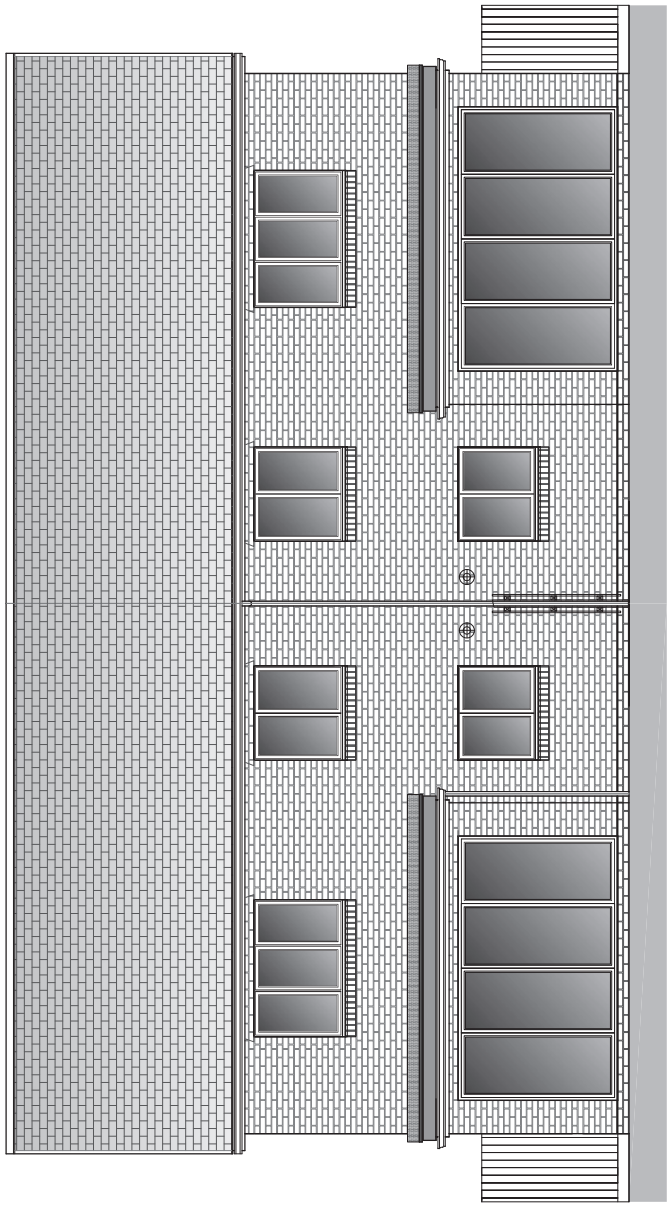

REAR ELEVATION

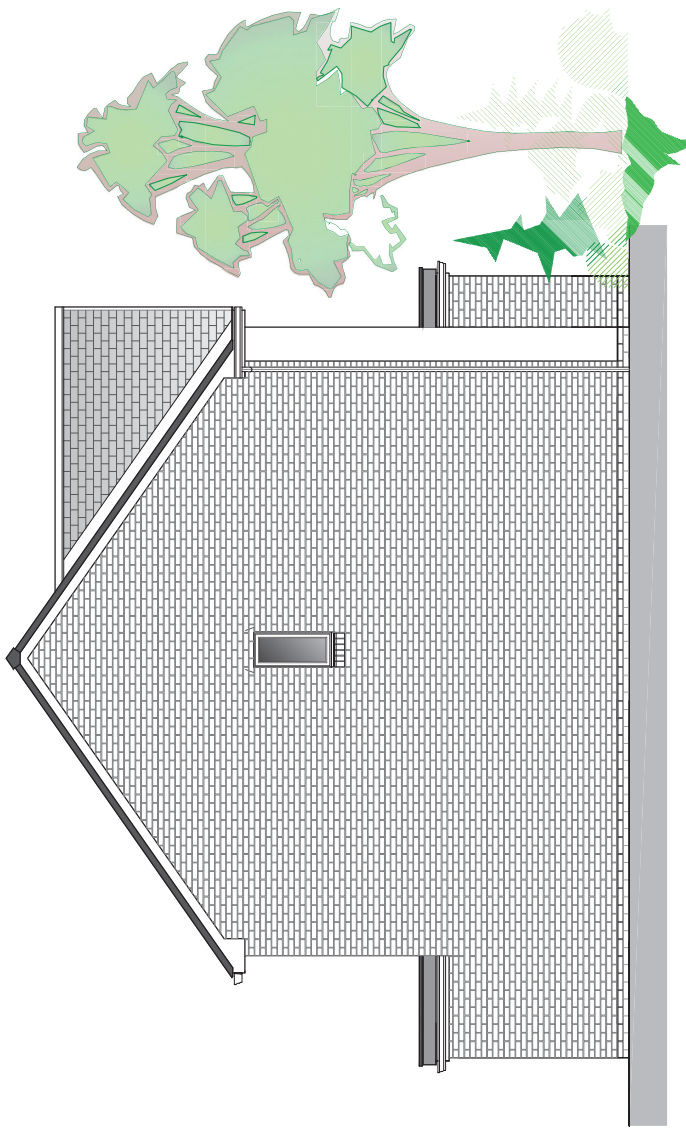

SIDE ELEVATION

MANNINGELLIOTT  
PARTNERSHIP

Chartered Architects &  
Designers  
Members of the Royal Institute of British Architects  
11, 137-139, Market Street, London, E1 1BB  
Tel: 01753 661800  
Fax: 01753 661801  
www.manningelliott.co.uk

ELEVATIONS

EXTON SEMI

scale @ A1/A3:  
1:50/100

drawing number:  
EXTON S S101-160