




Existing ground floor plan

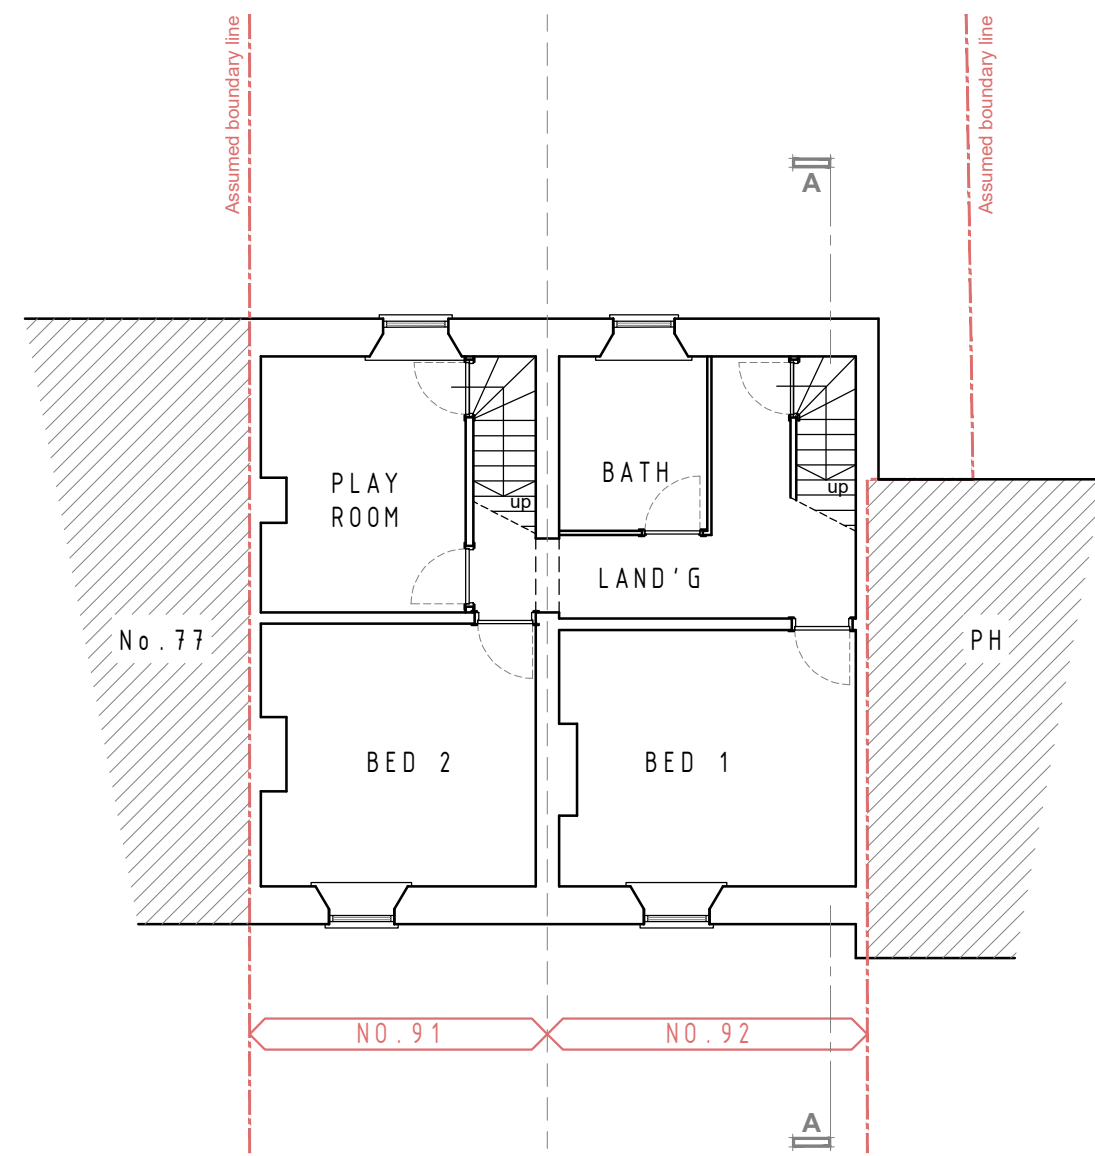

Existing first floor plan

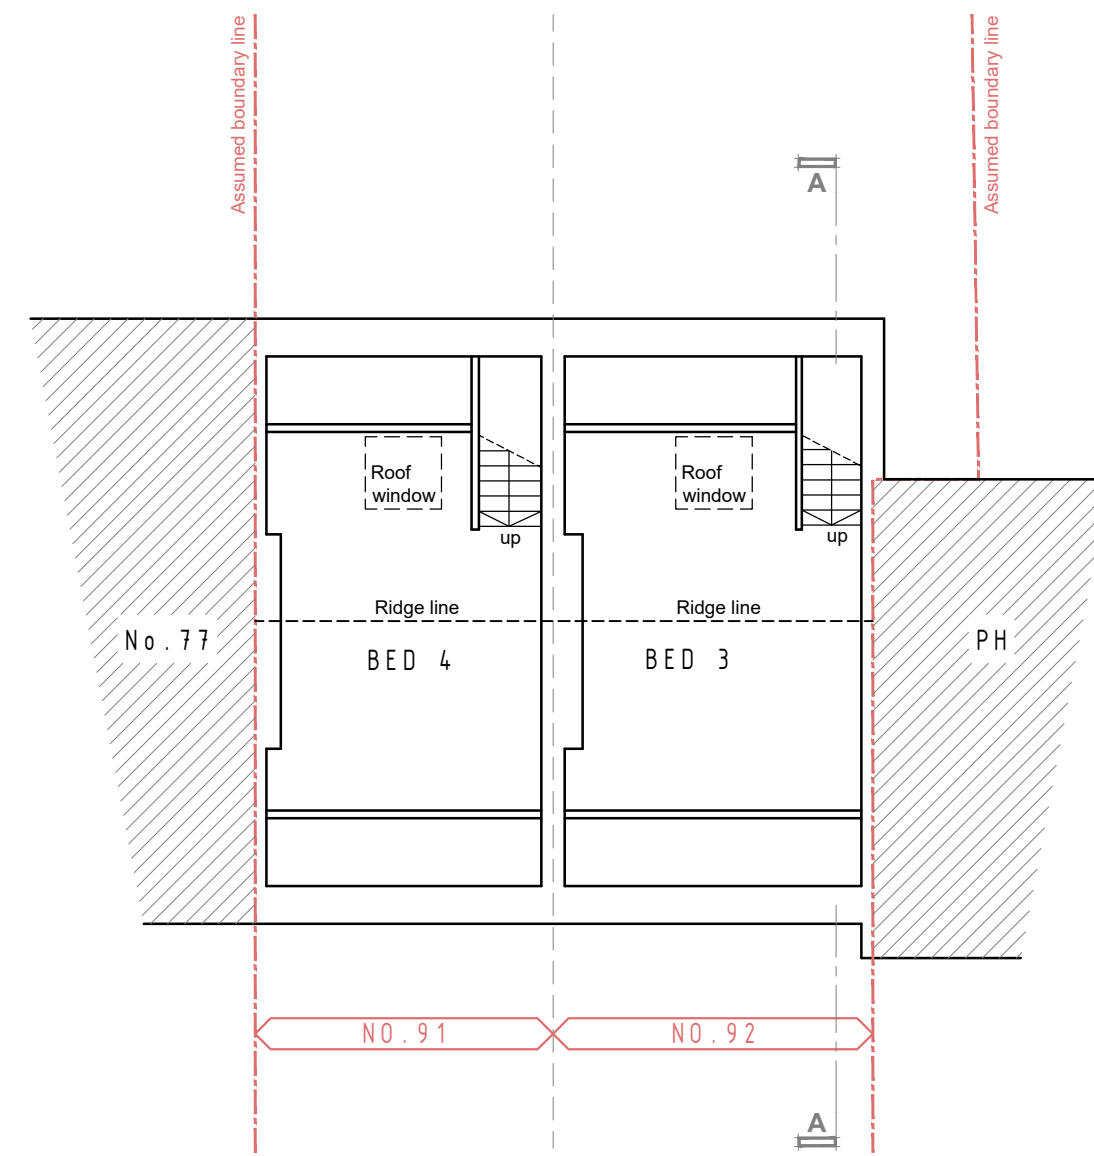


Existing second floor plan

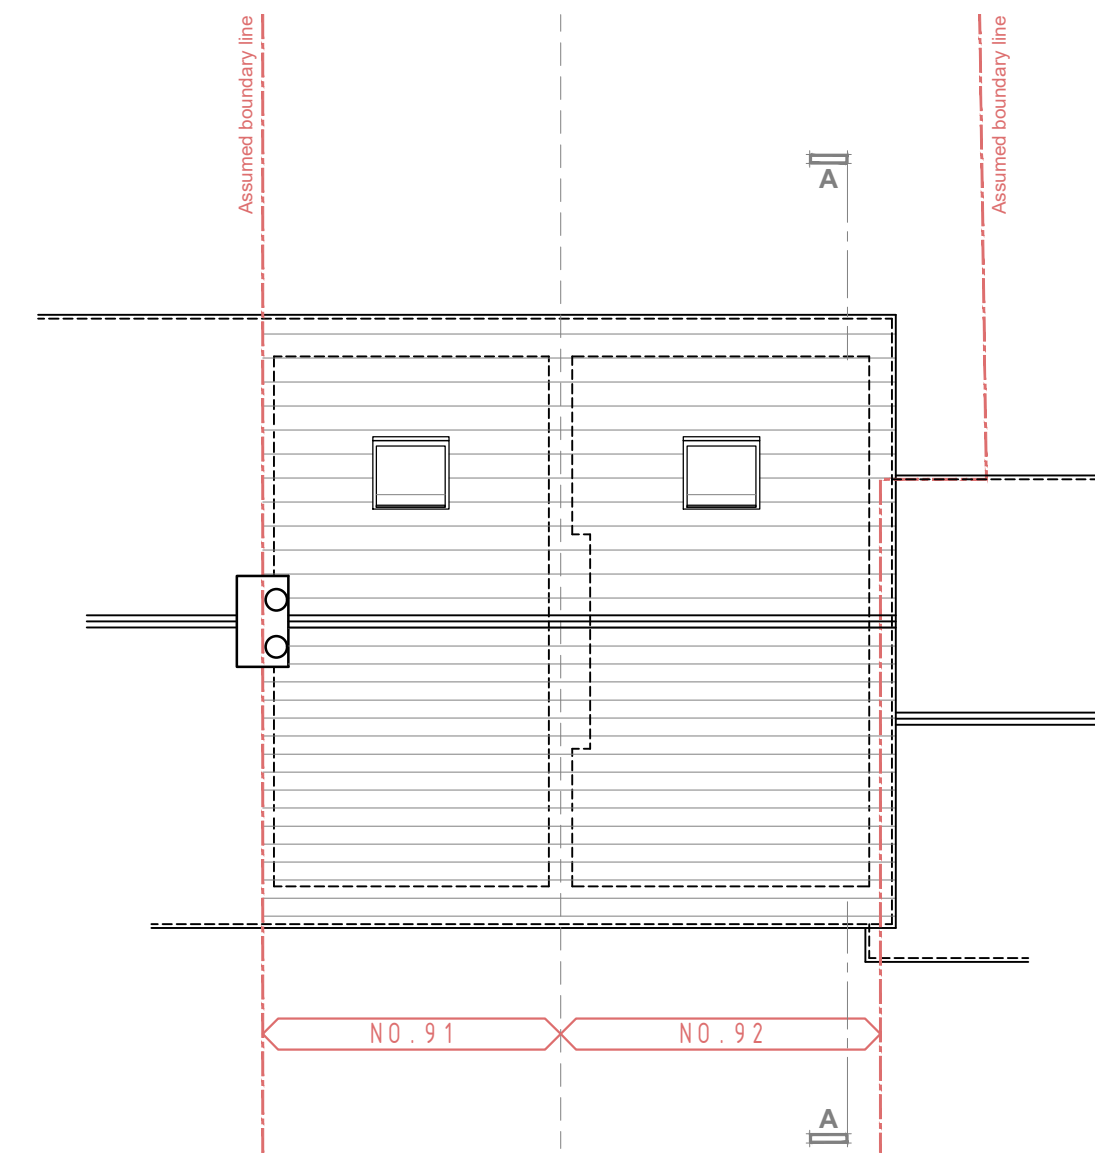


Existing roof plan




Existing front elevation

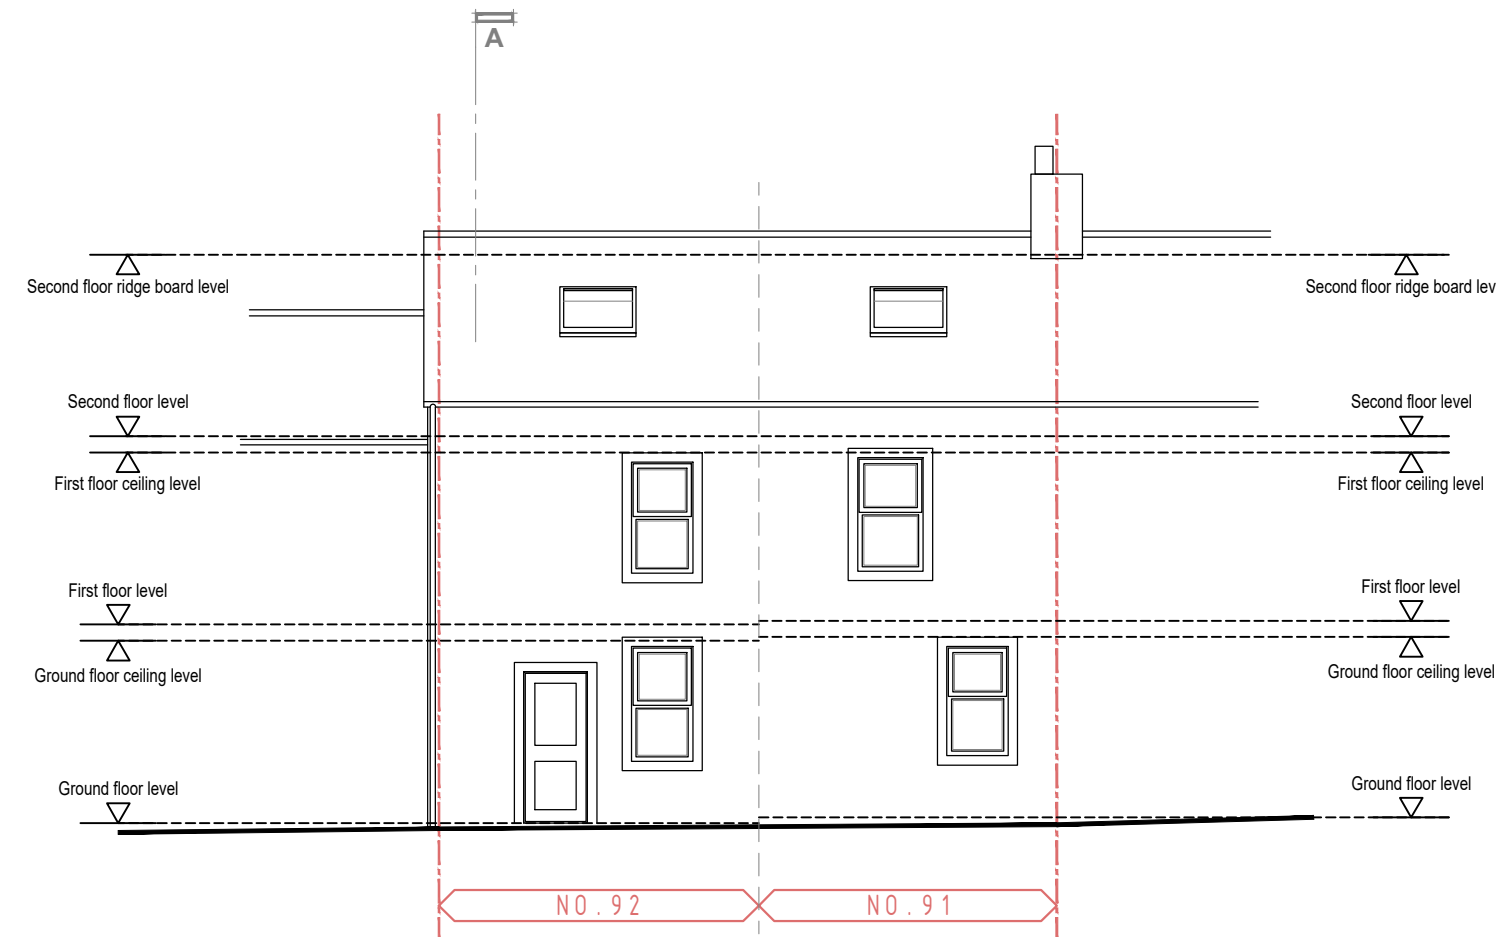


Existing rear elevation

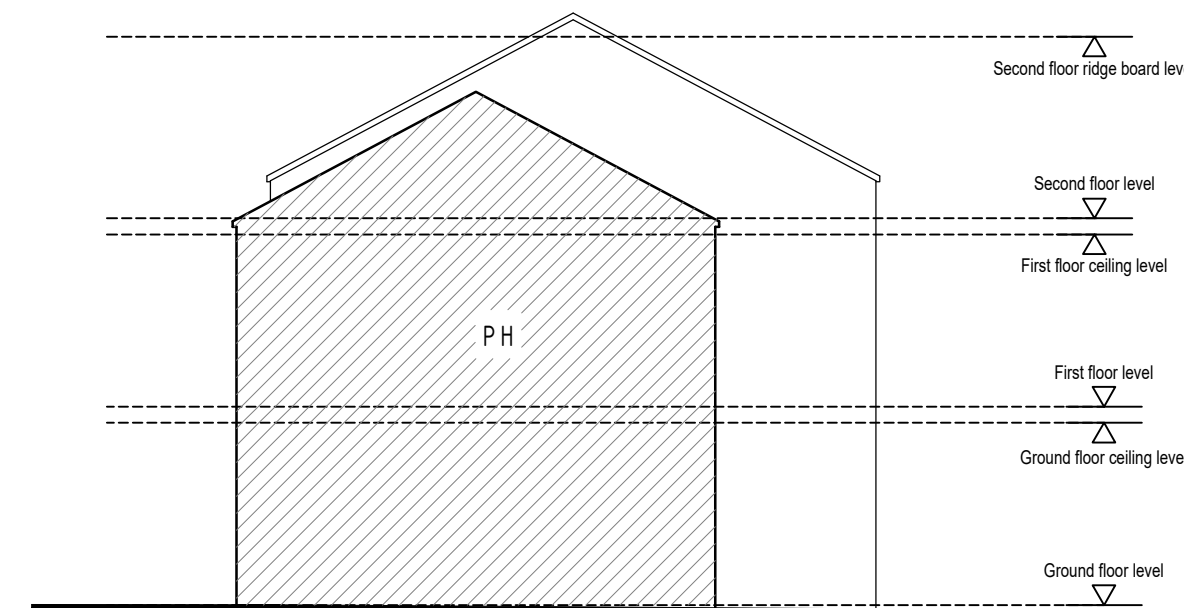

Existing right-side elevation

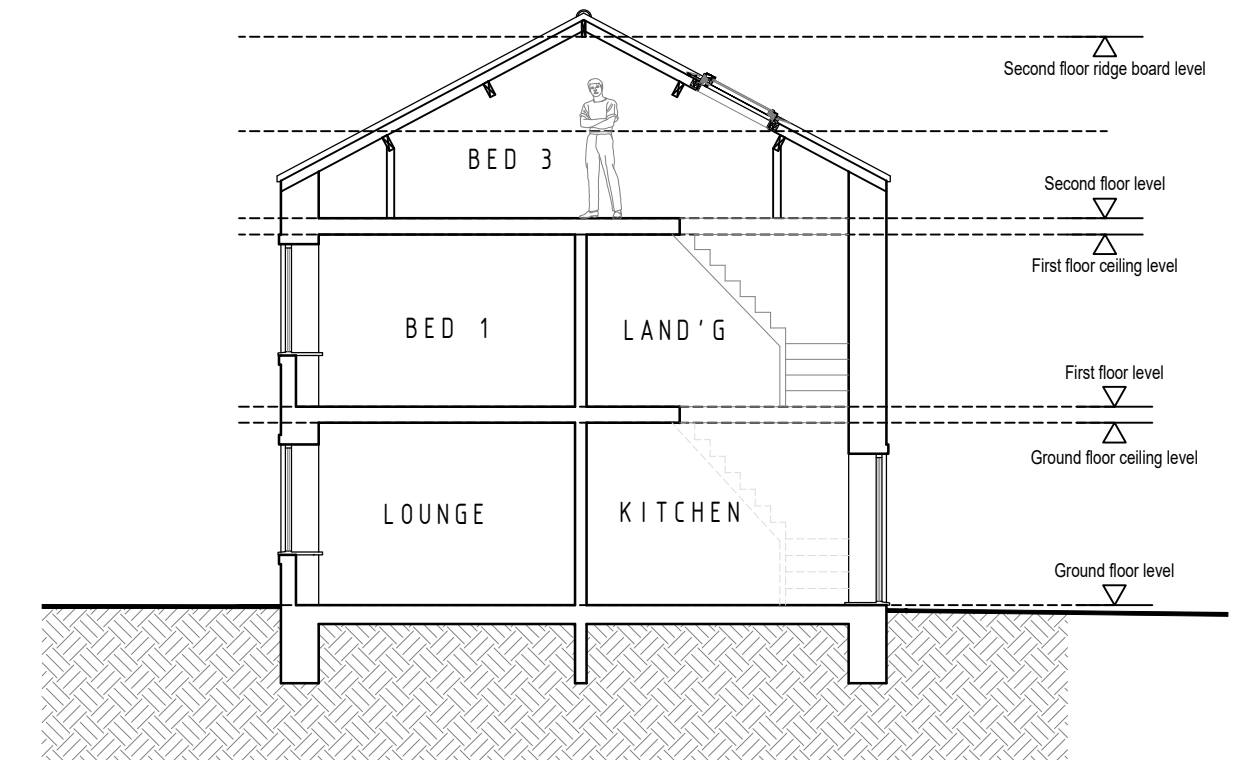

Existing section

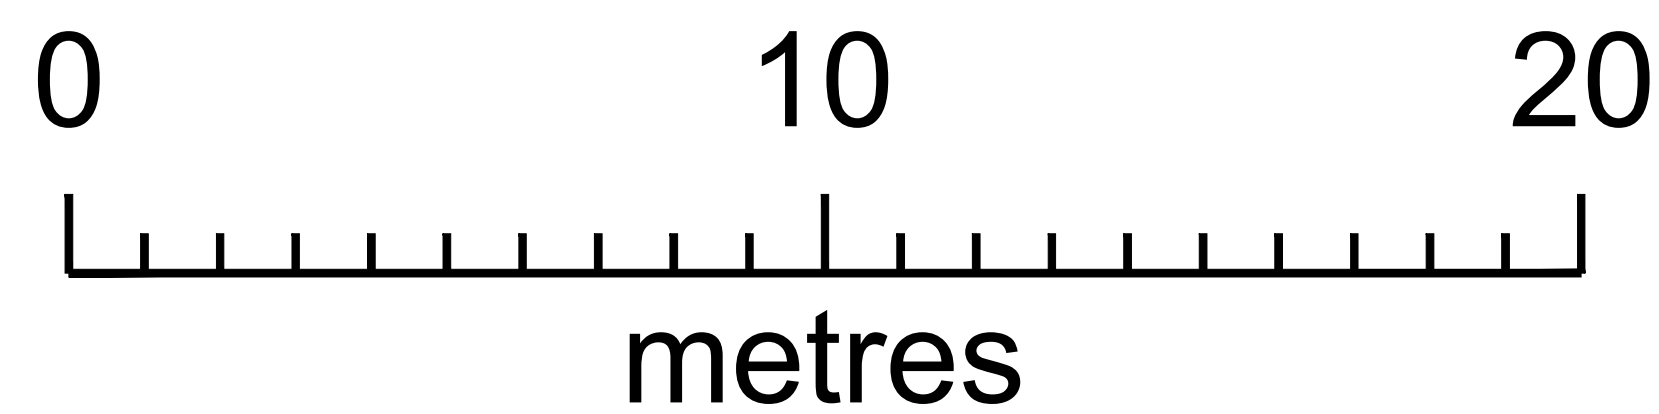

Archicraft Designs

project: 91-92 Trumpet Terrace, Cleator
client: Cumbria CA23 3DX
drawing: Olumar Properties Ltd
Planning Existing drawings
drawing number: 20-024-002
revision: *
date: October 2020
scale: 1:100
sheet size: A1
issue: -
drawn by: SEA
checked by:

This drawing may be scaled only for the purposes of planning approval
check all dimensions on site * refer all queries prior to carrying out
work this drawing is to be used only for the purposes for which it is issued
© Archicraft Designs