



Proposed second floor plan

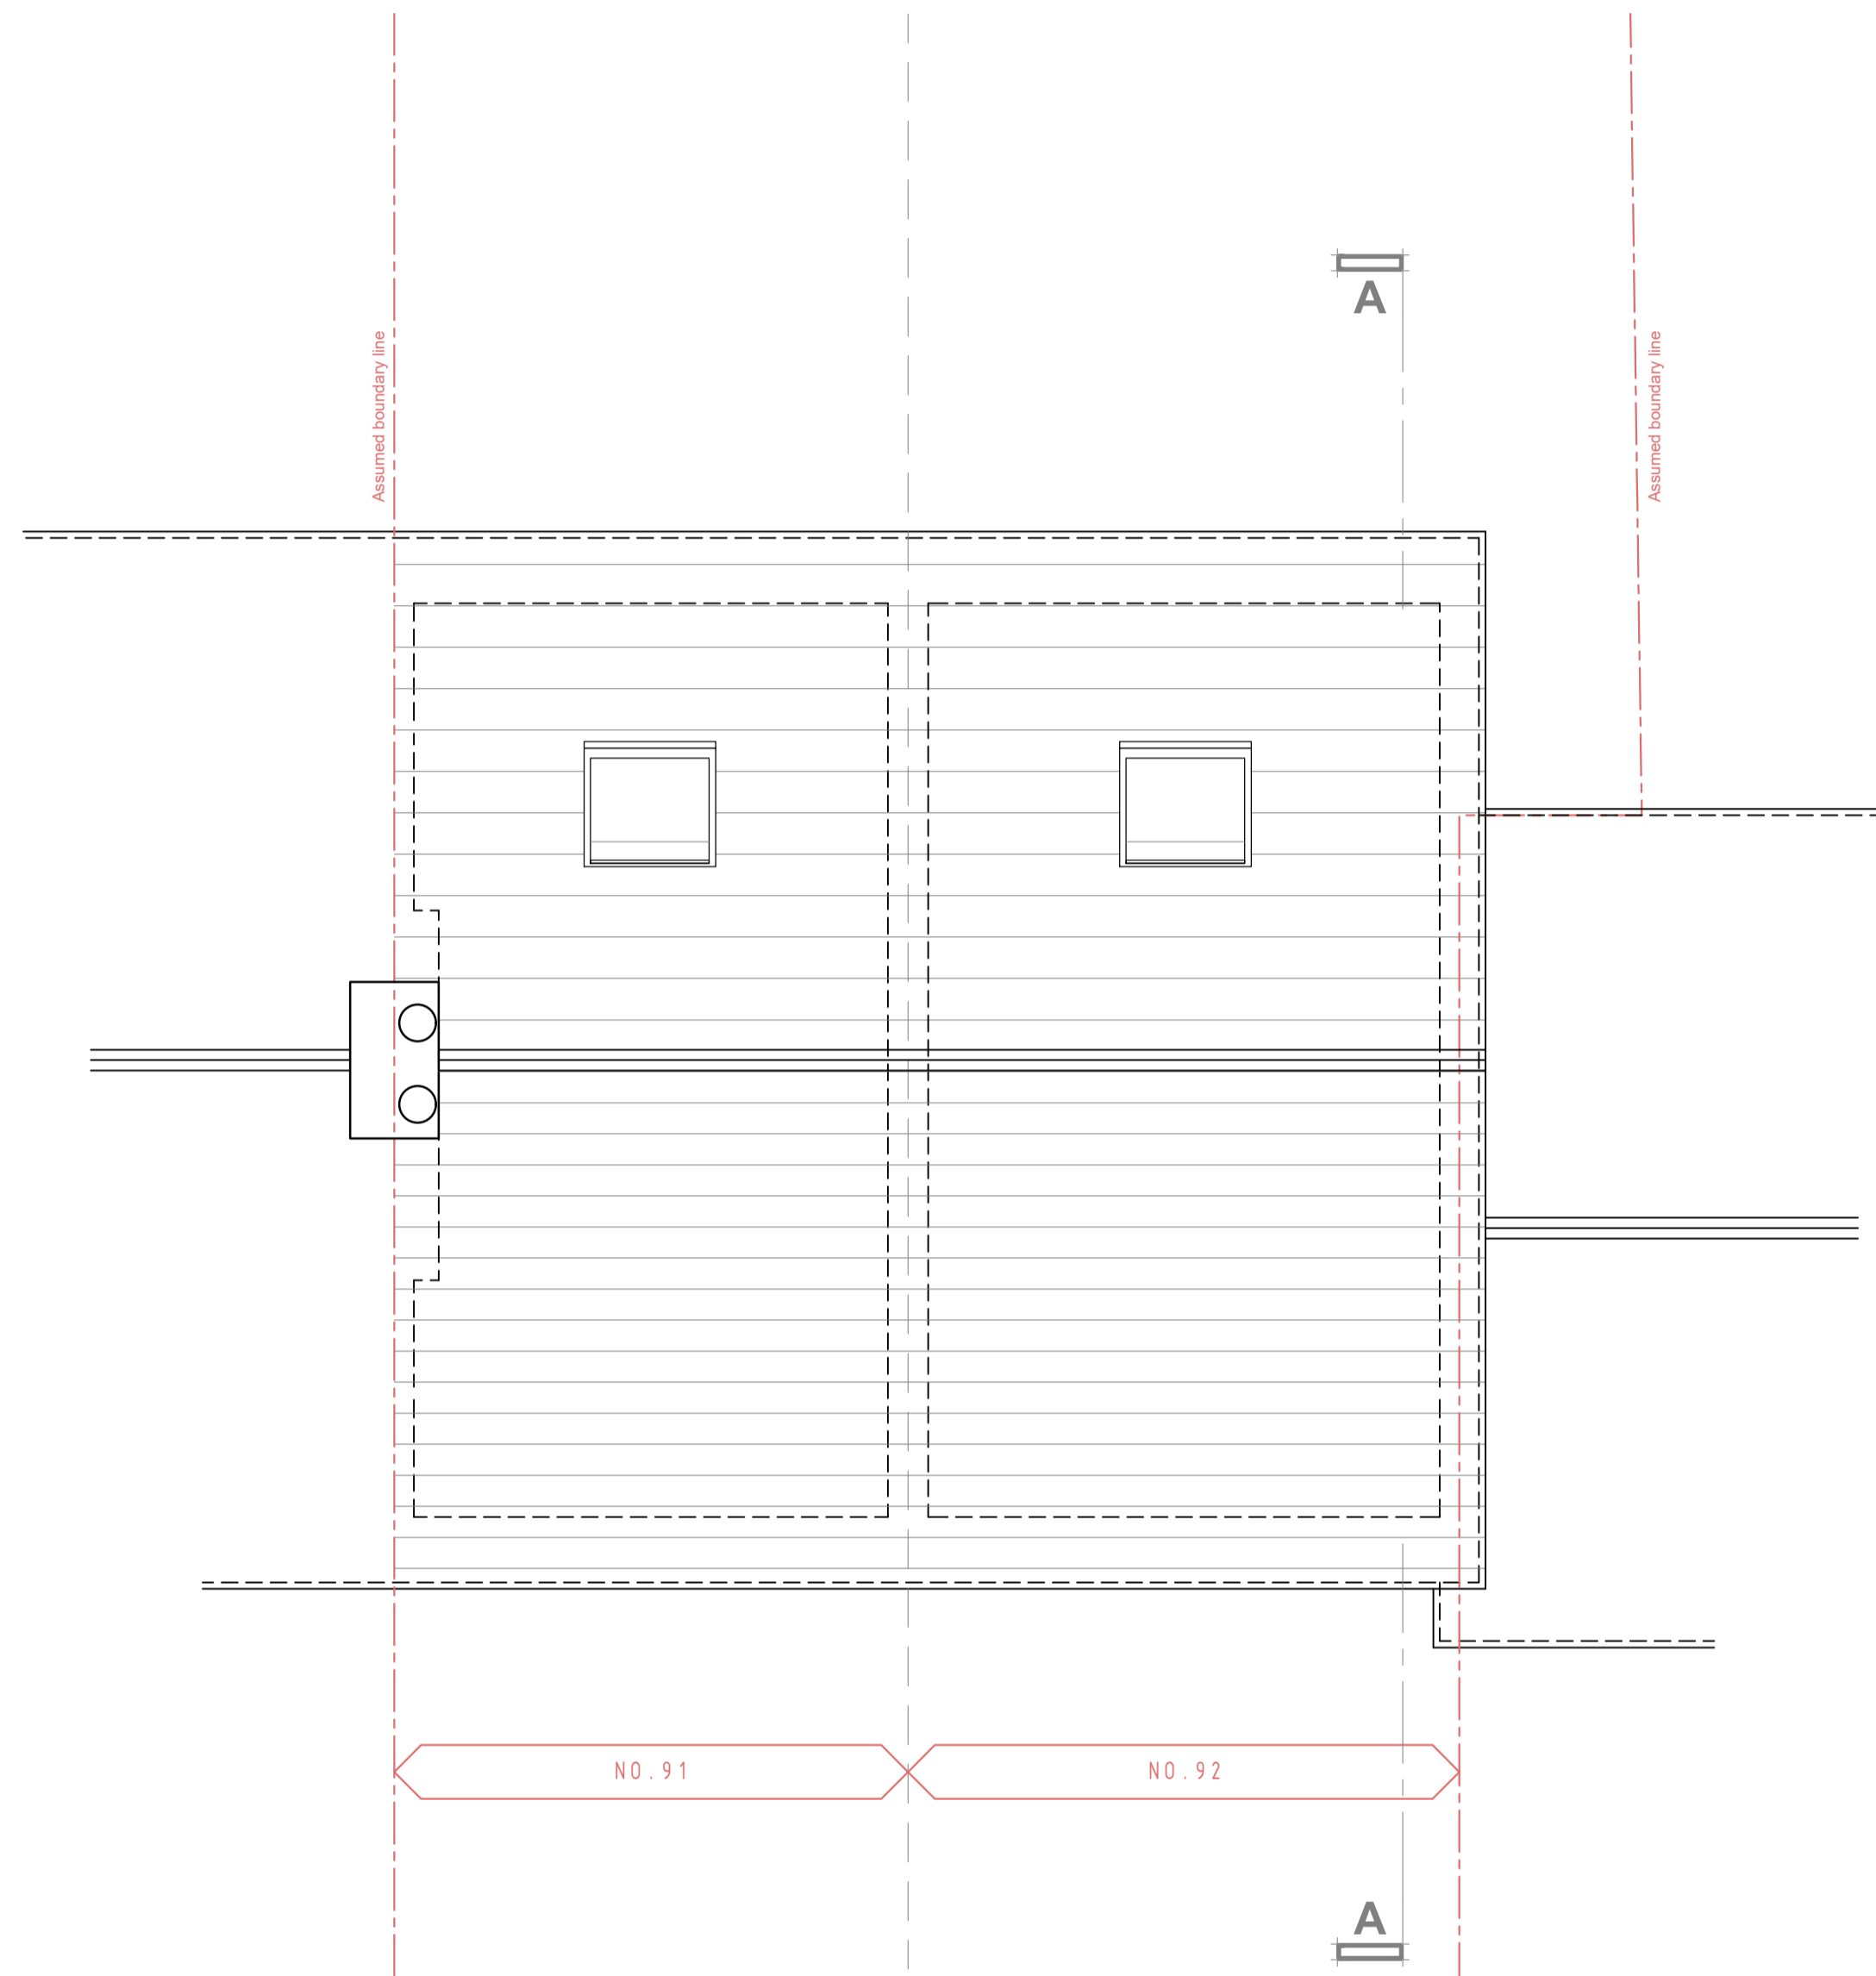

Proposed roof plan

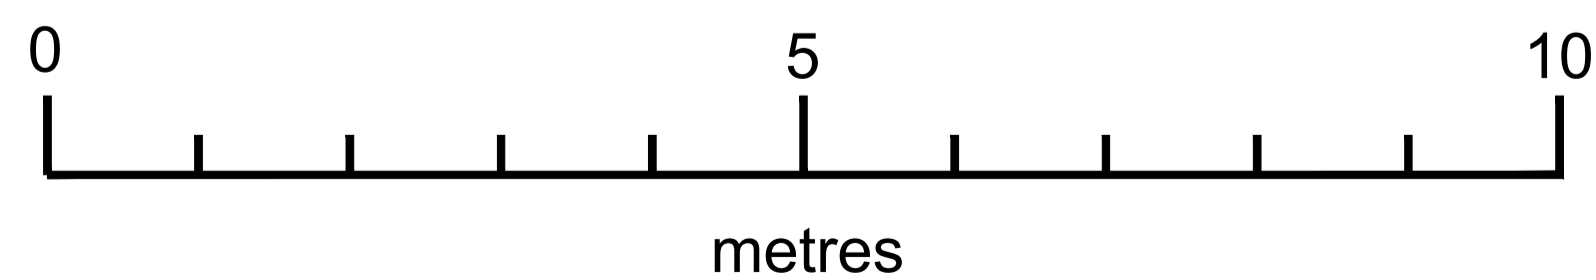

**Archicraft Designs**

project: 91-92 Trumpet Terrace, Cleator  
client: Cumbria CA23 3DX  
drawing: Olumar Properties Ltd  
Proposed 2nd floor and roof plans  
Planning

drawing number: **20-024-004**

revision: \*  
date: October 2020  
scale: 1:50  
sheet size: A1  
issue: -  
drawn by: SEA  
checked by:

This drawing may be scaled only for the purposes of planning approval  
check all dimensions on site \* refer all queries prior to carrying out  
work this drawing is to be used only for the purposes for which it is issued  
© Archicraft Designs