



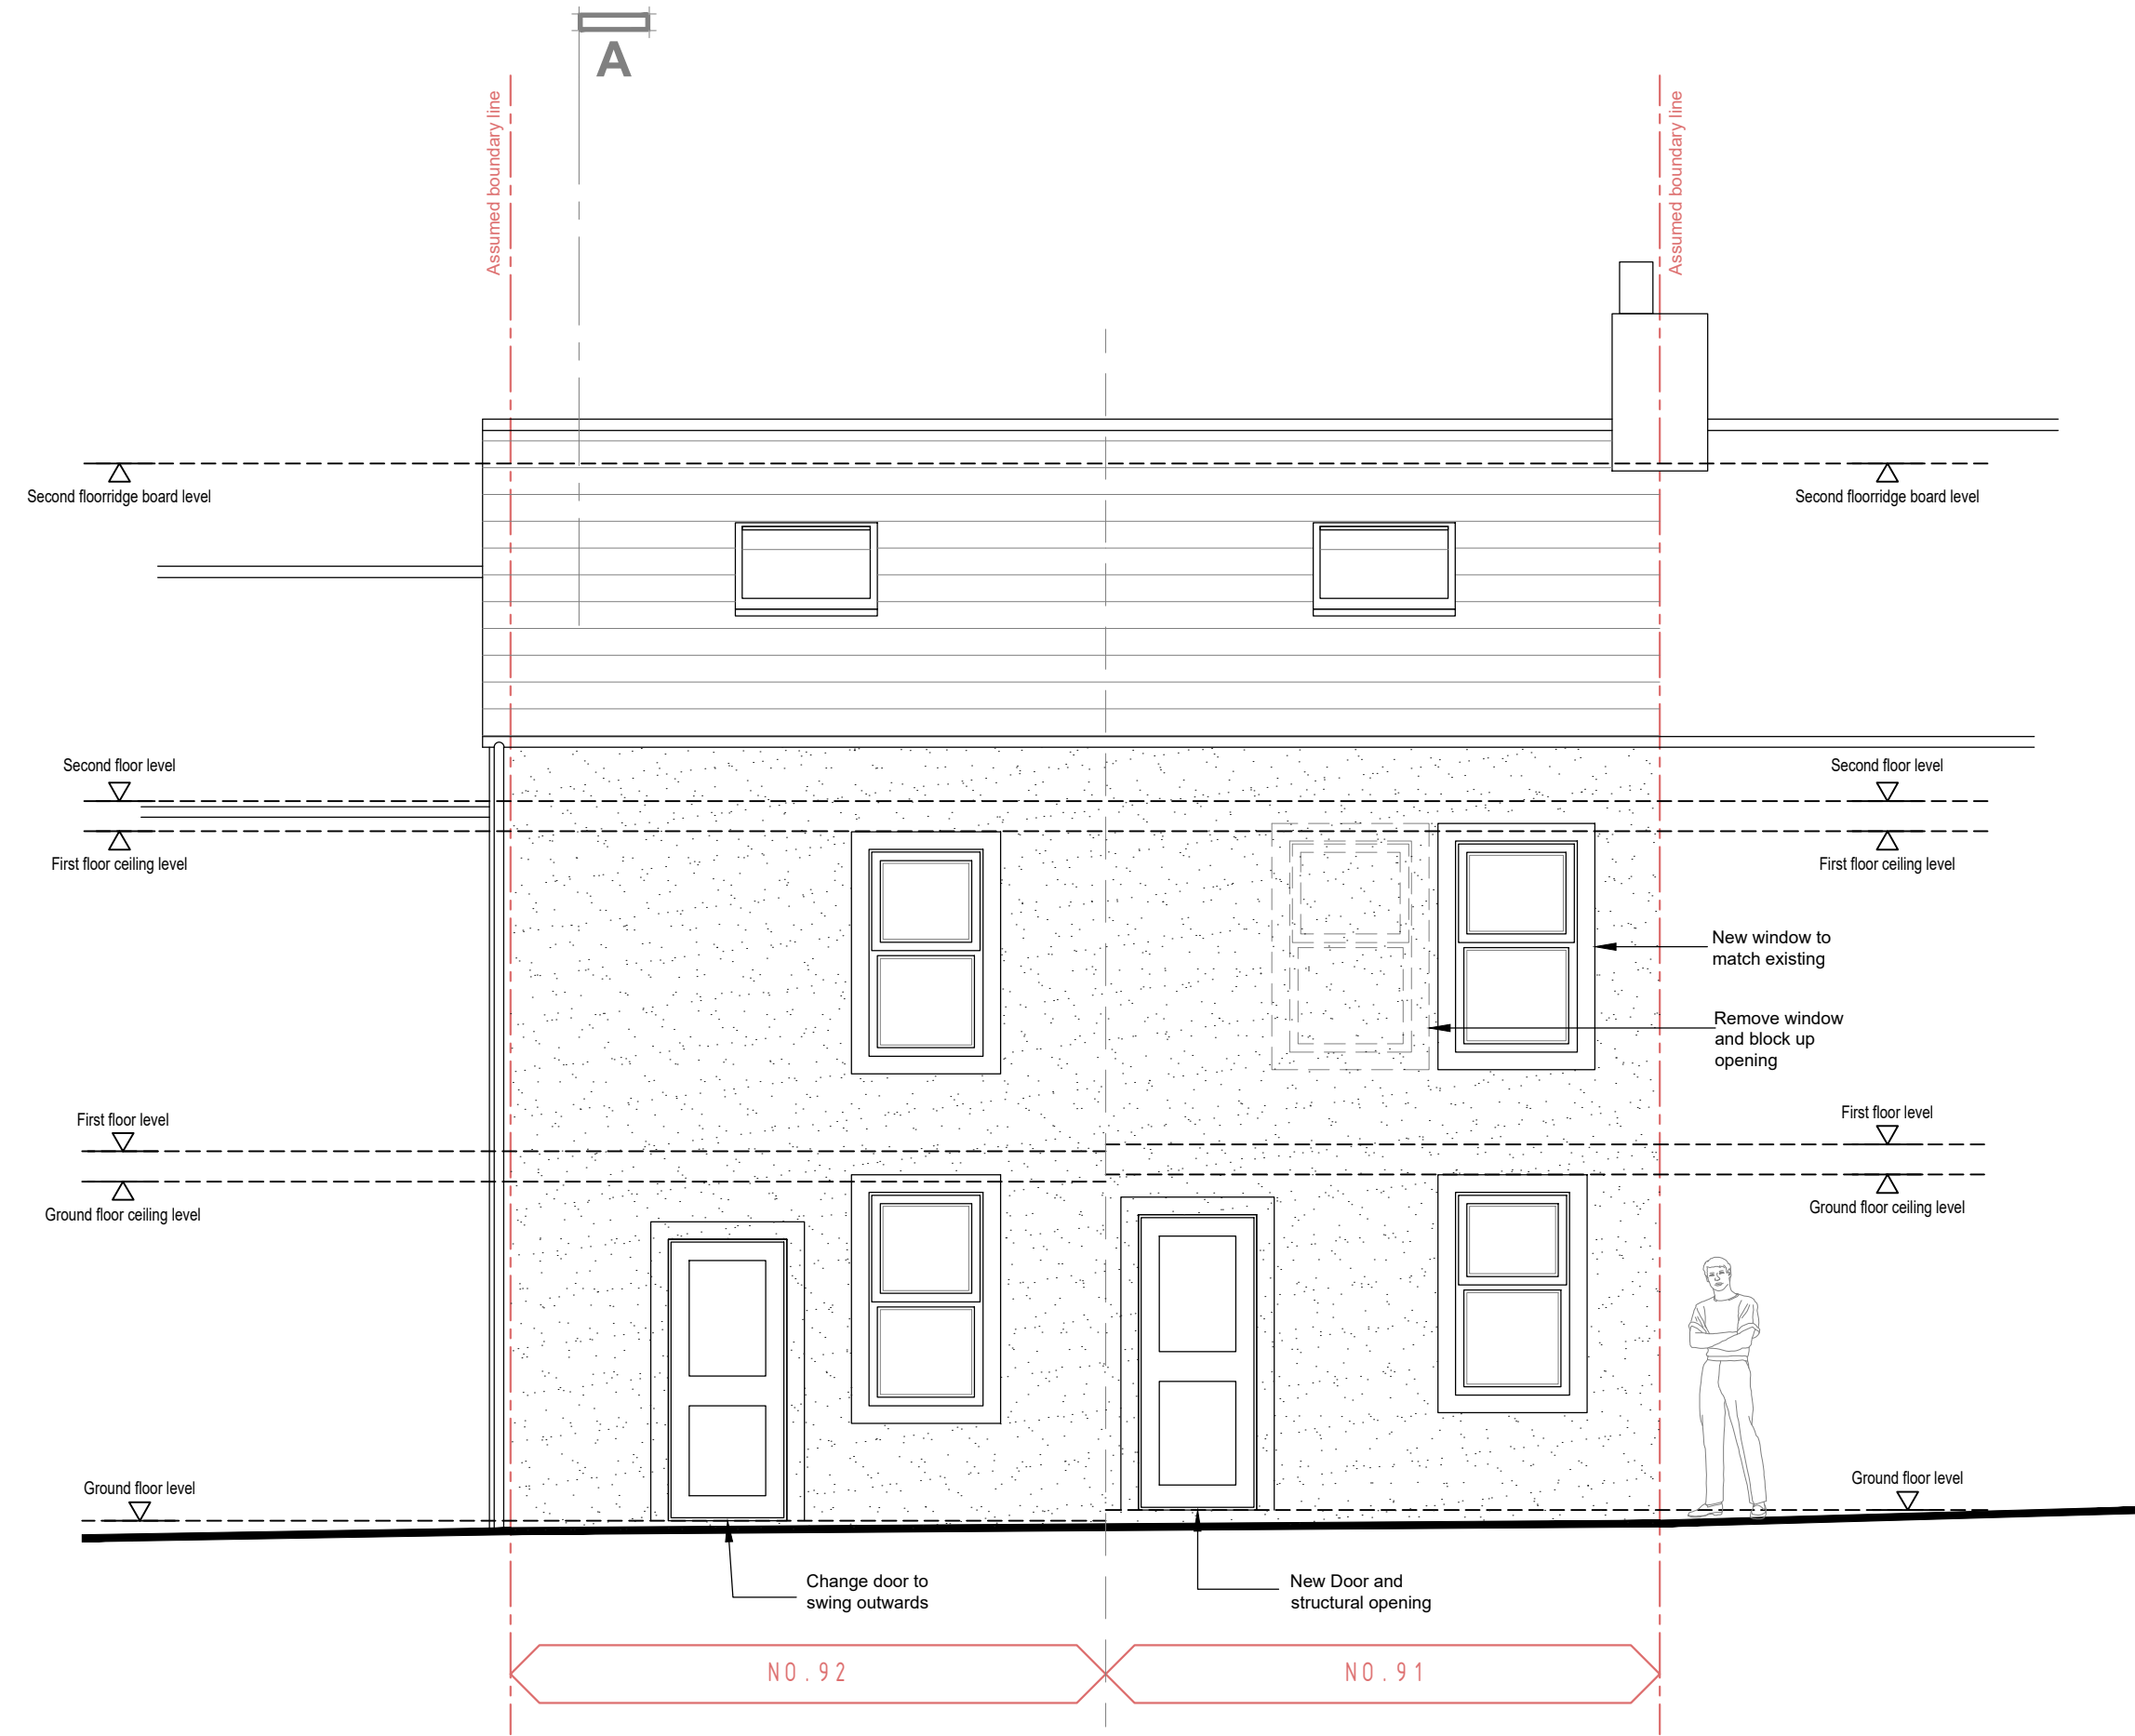


Proposed front elevation




Proposed rear elevation

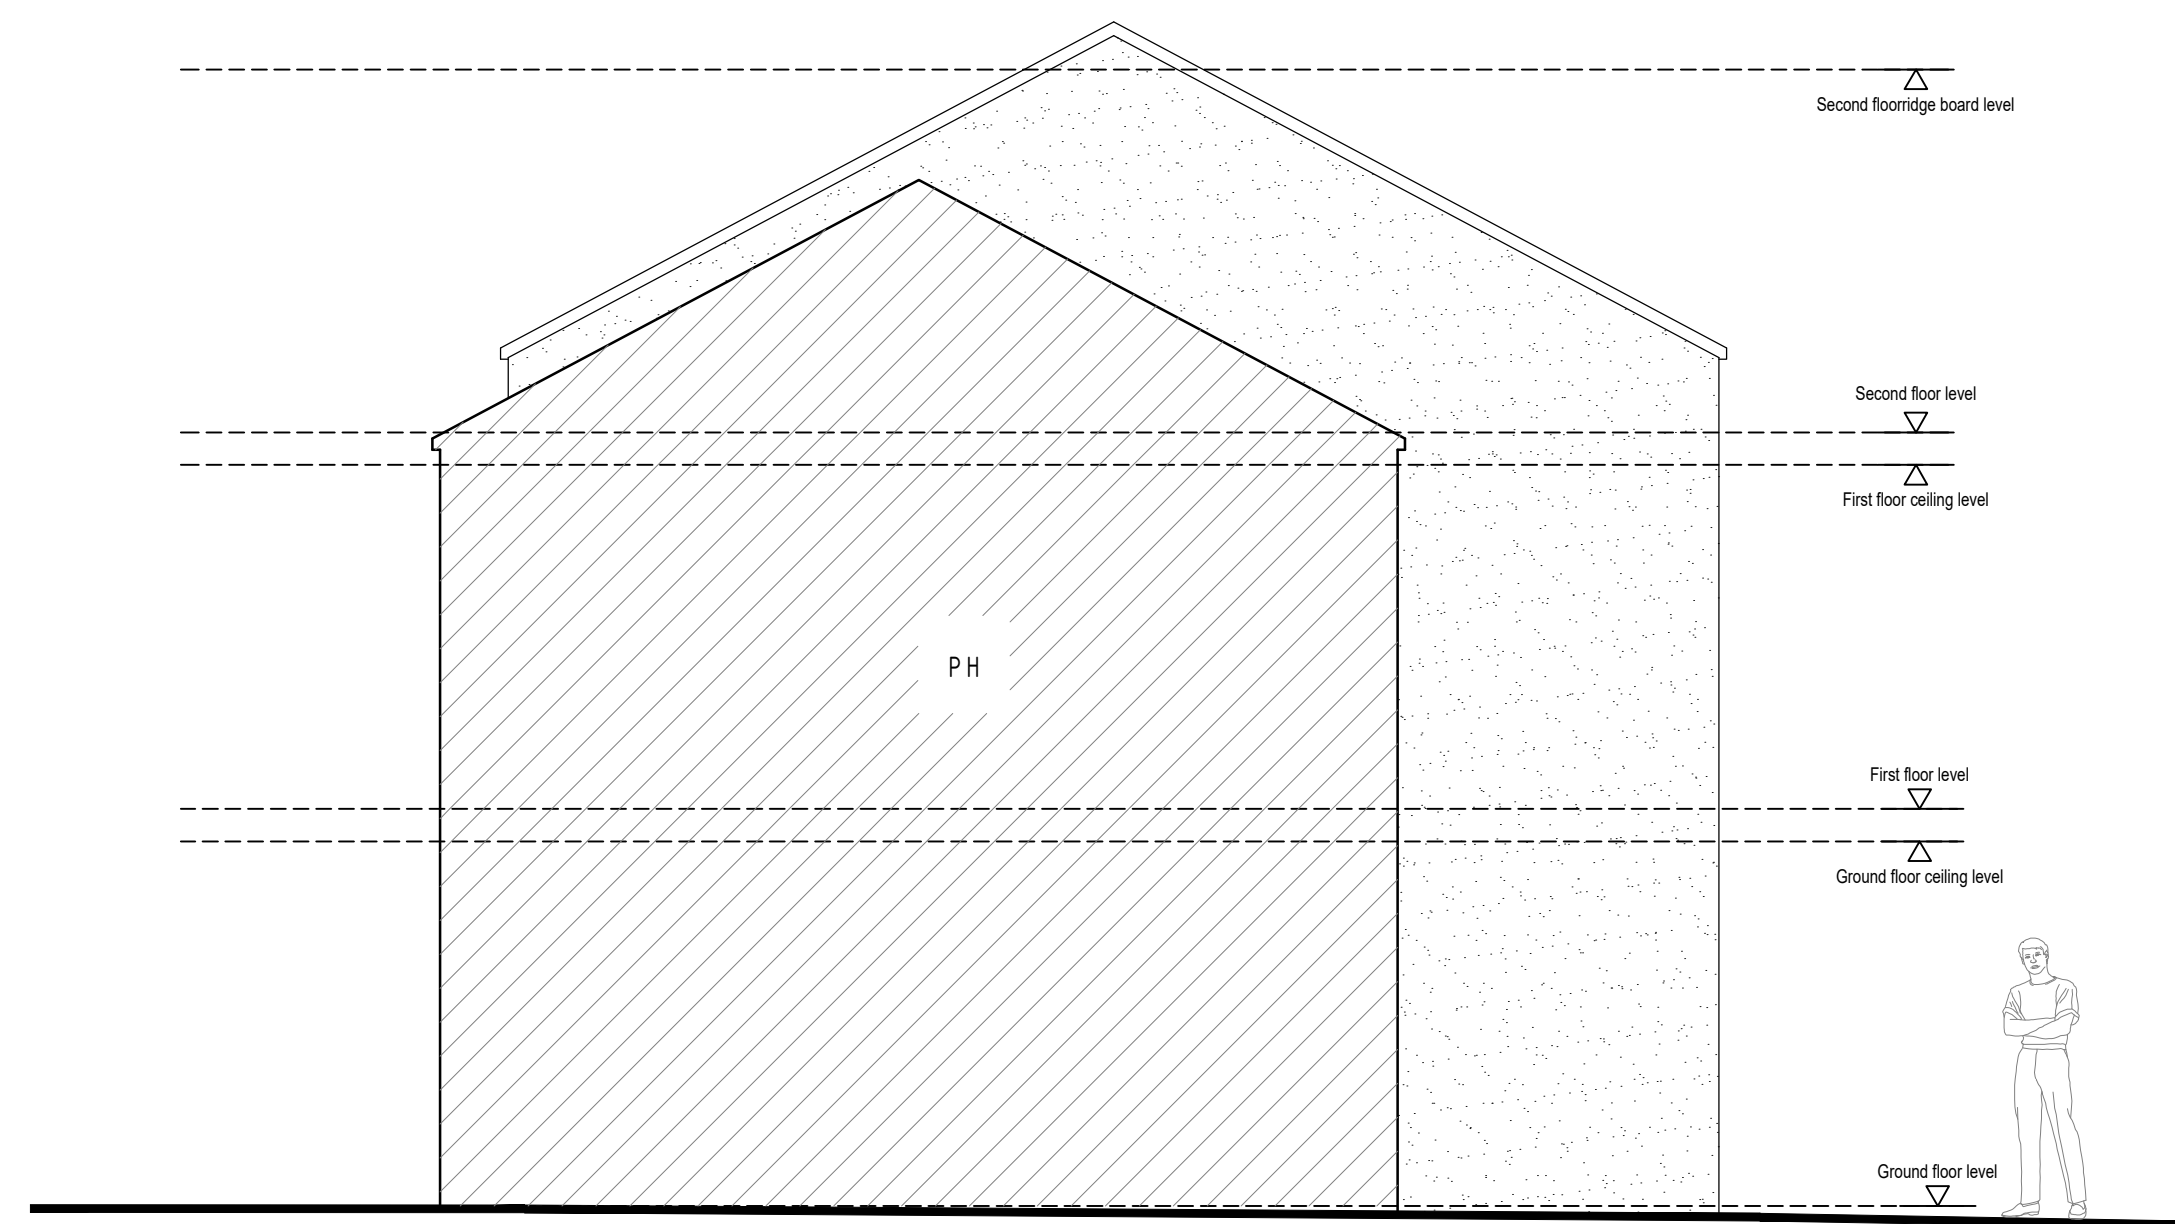

Proposed right-side elevation

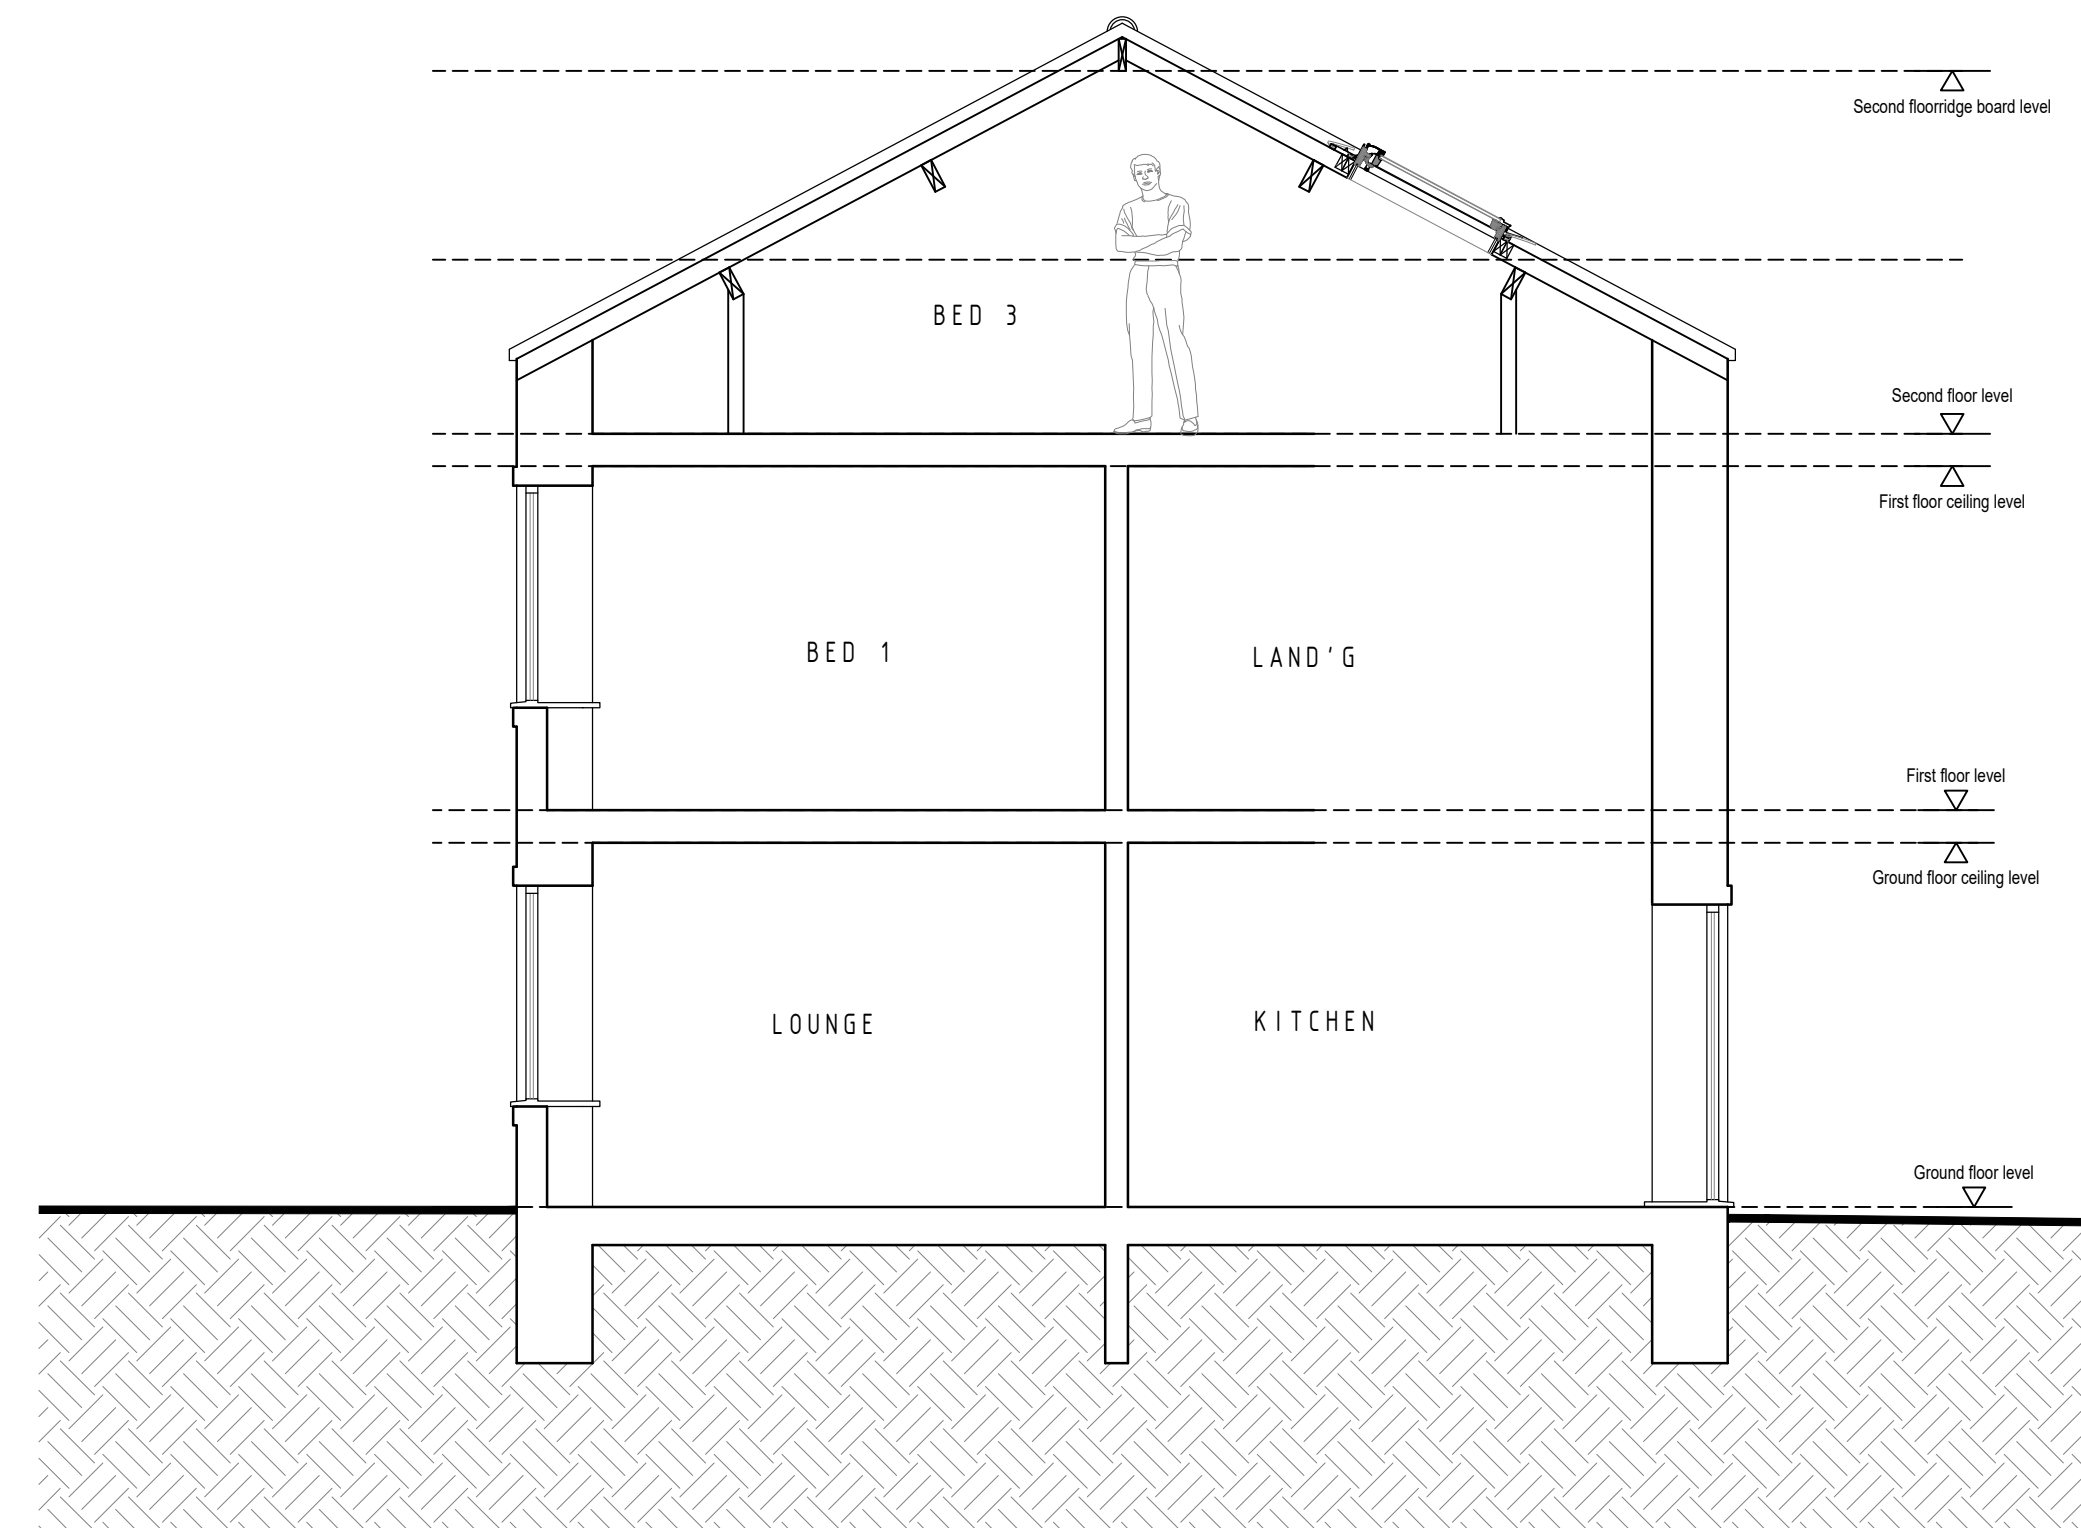

Proposed section AA

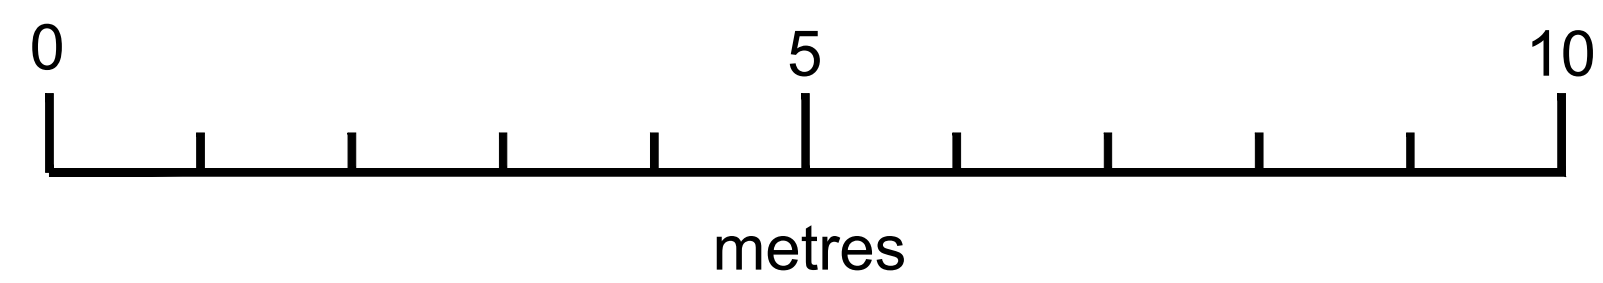

Archicraft Designs

project: 91-92 Trumpet Terrace, Cleator
Cumbria CA23 3DX
client: Olumar Properties Ltd
drawing: Proposed elevations and section
Planning
drawing number: **20-024-005**
revision: *
date: October 2020
scale: 1:50
sheet size: A1
issue: -
drawn by: SEA
checked by:

This drawing may be scaled only for the purposes of planning approval
check all dimensions on site * refer all queries prior to carrying out
work this drawing is to be used only for the purposes for which it is issued
© Archicraft Designs