



EXITING PLANS

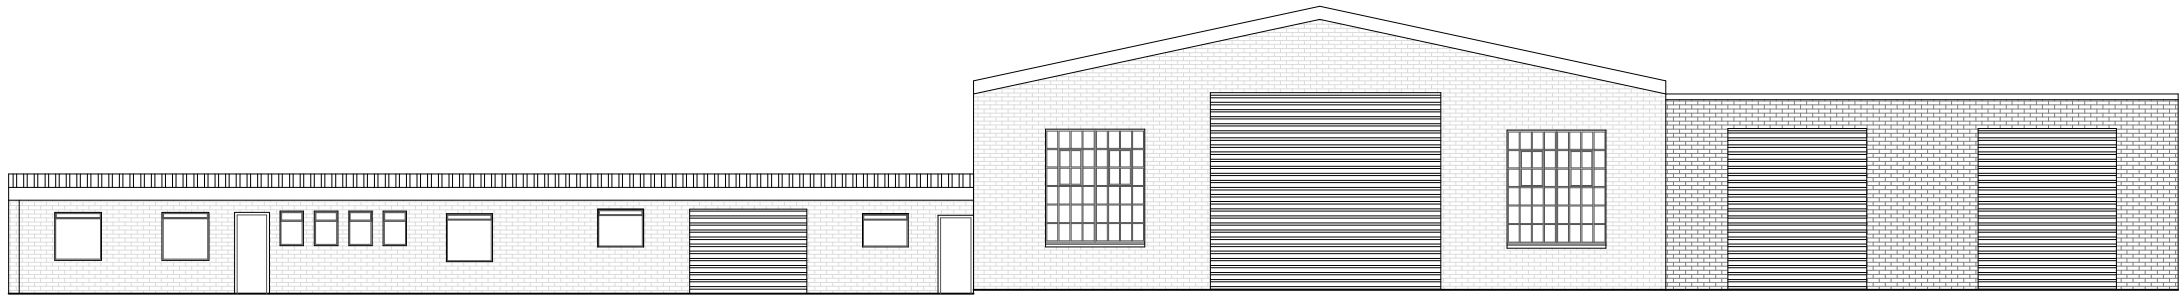


EAST Elevation 1:100

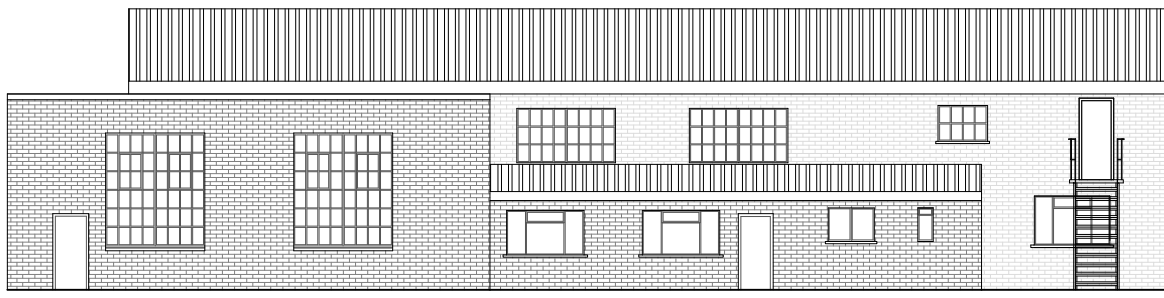


NORTH Elevation 1:100




WEST Elevation 1:100

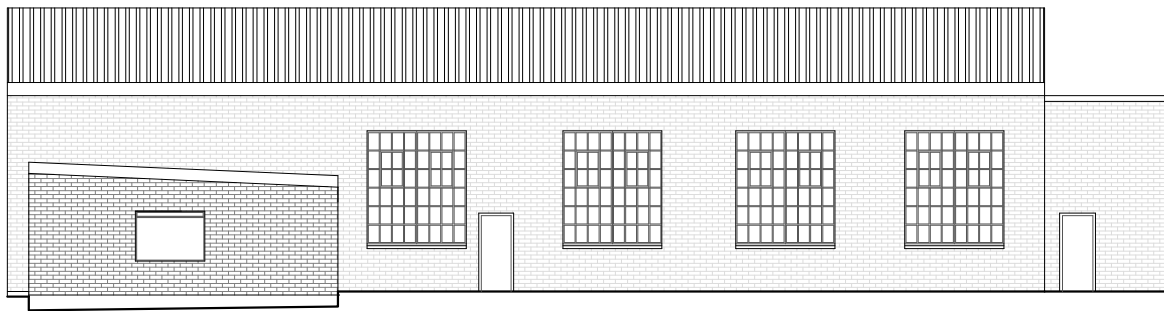


SOUTH Elevation 1:100

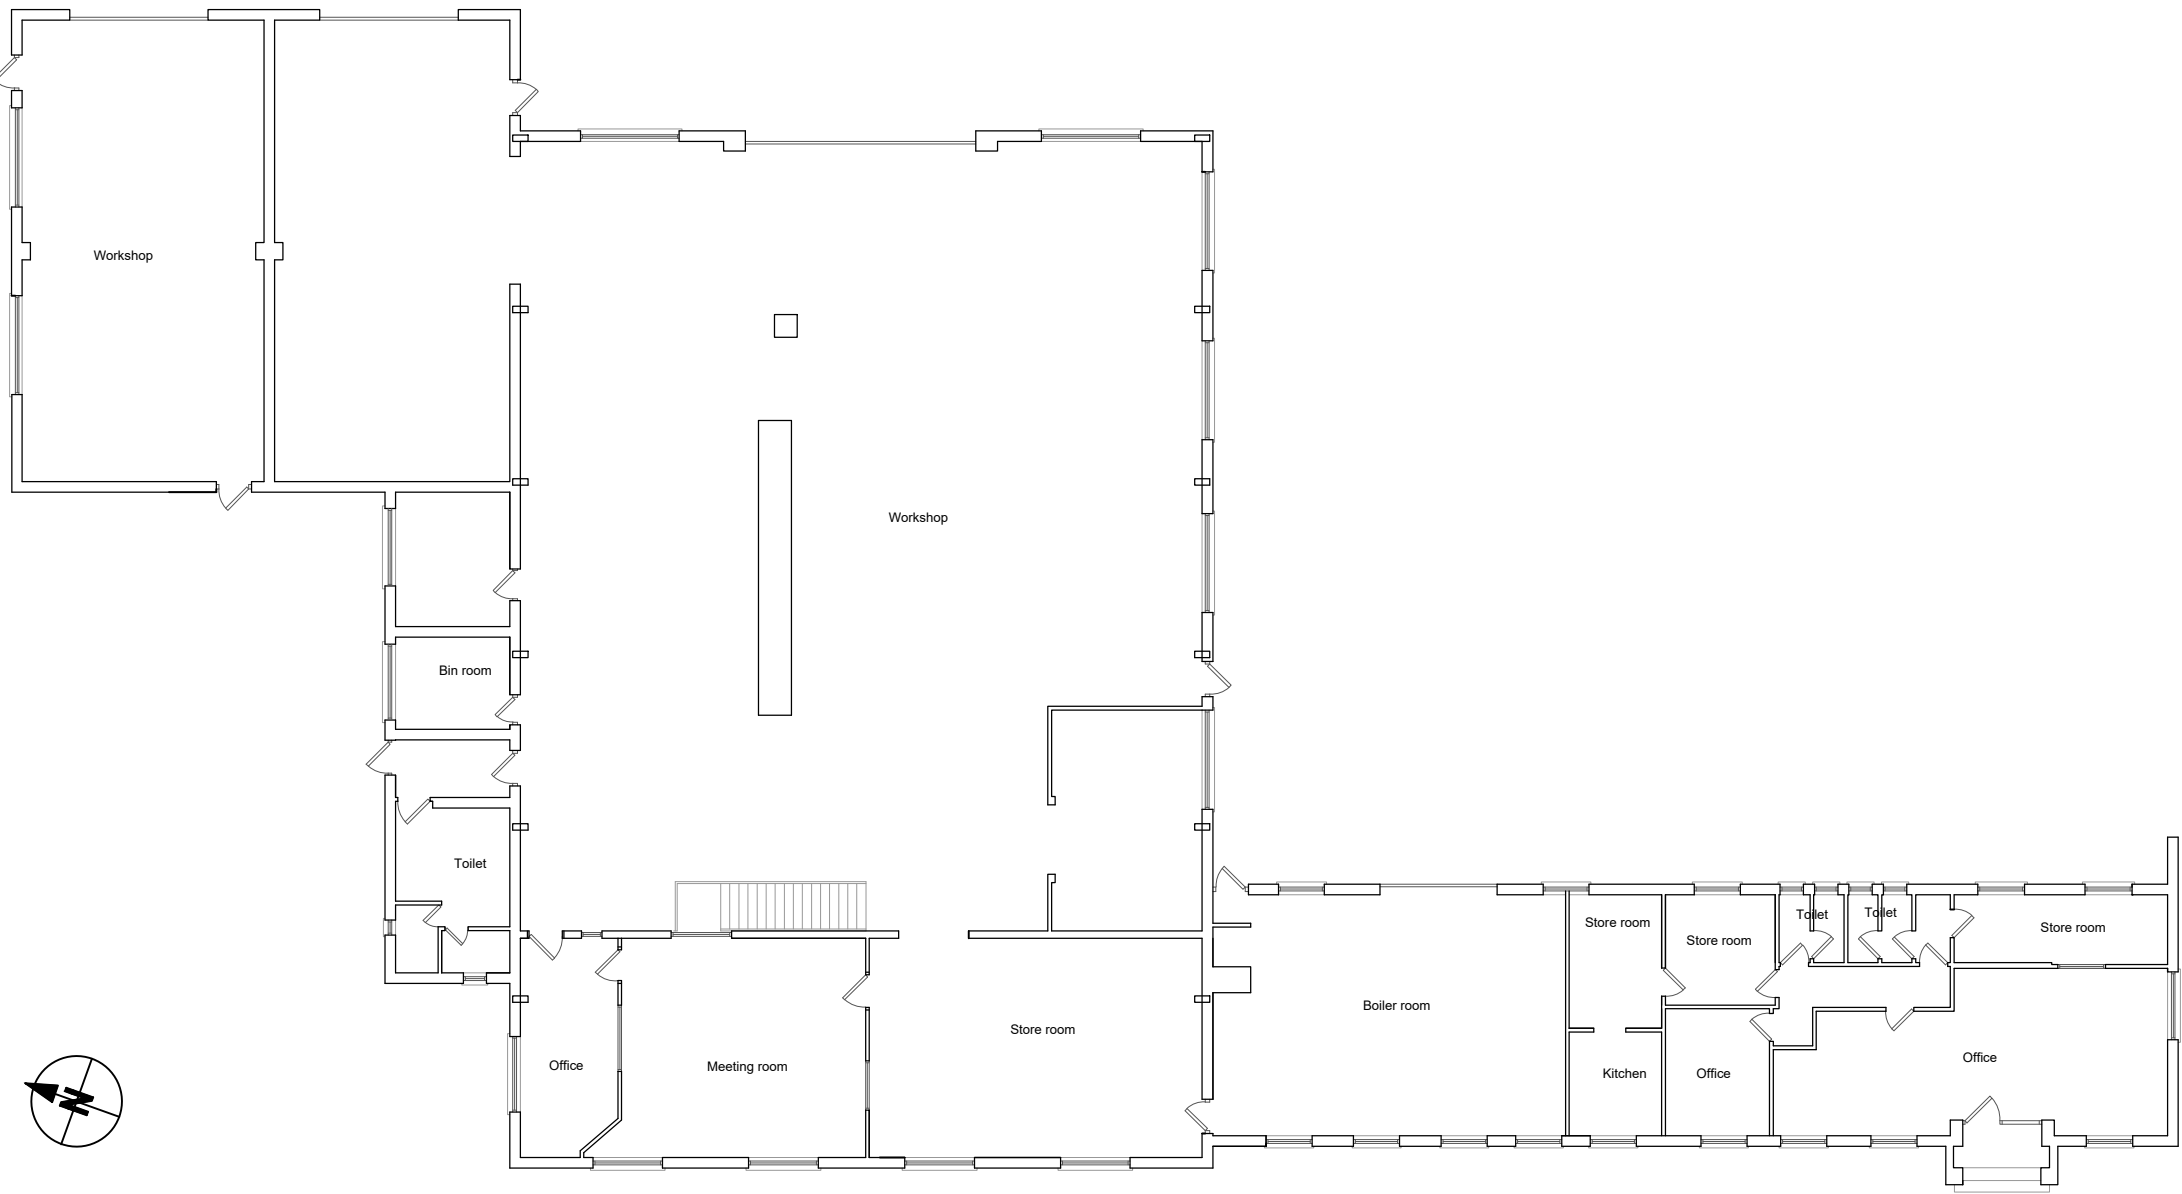

GROUND Floor Plan 1:100

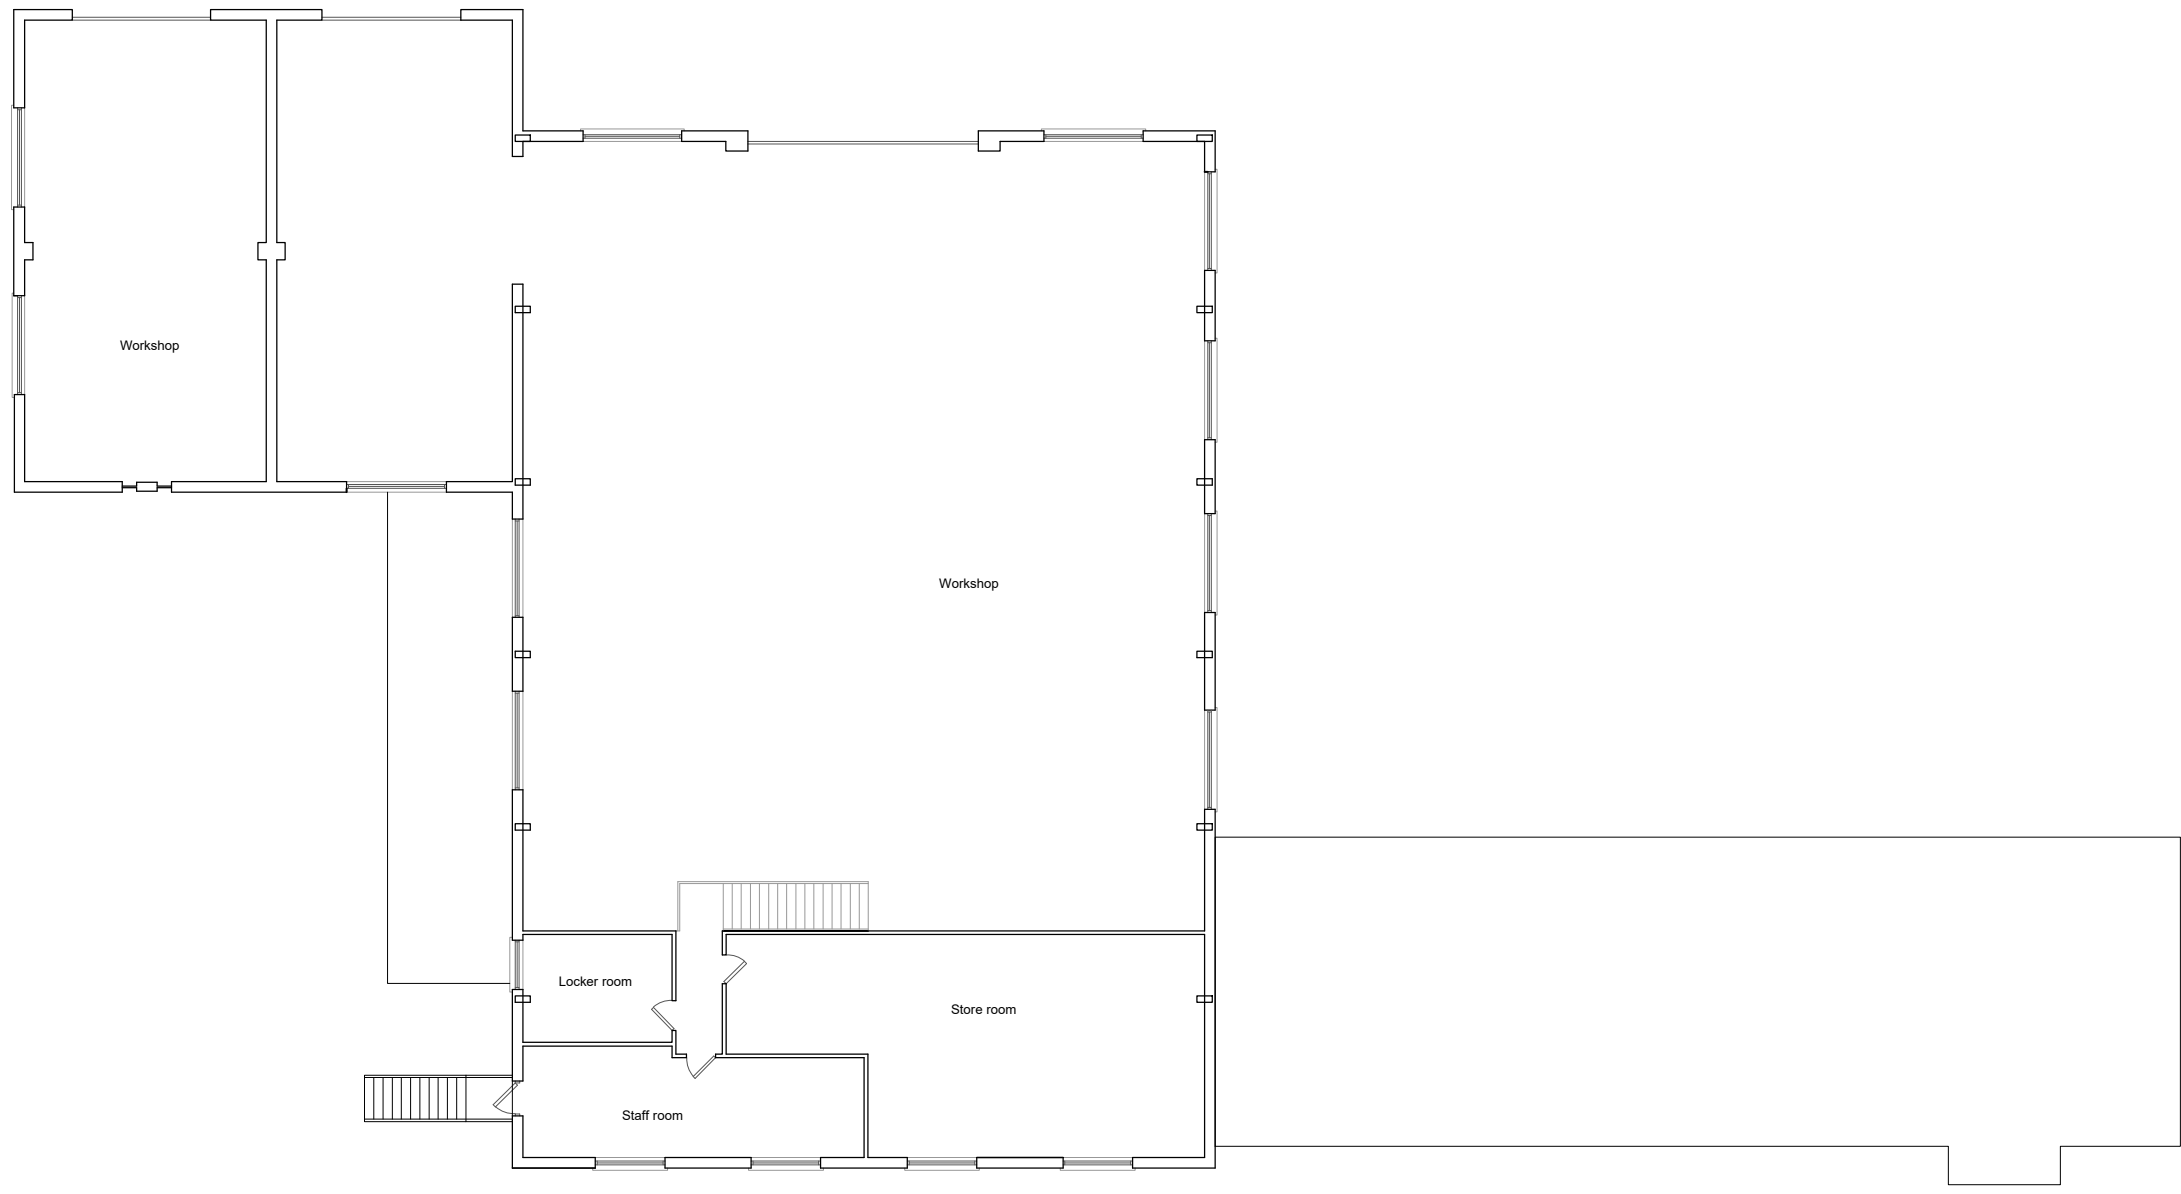

FIRST Floor Plan 1:100

 

ORIGINAL SCALE PLAN 1:200 © AI	HOUGH TULLETT ST. ANDREWS, ECCLEBROG, AMBLESIDE ROAD, WINDERMERE, CUMBRIA, LA23 1LJ TEL 016994 44091			
DATE 05.02.2021	TITLE EXISTING PLANS MORRIS LESLIE PLANT HIRE, MEADOW RD, WHITEHAVEN, CA28 9HY			
DIMENSIONS IN MILLIMETRES UNLESS STATED	DRAWN BY M.W	REF No. HT14401	DRG. No. HT14401.101	ISSUE PO1