



PROPOSED PLANS

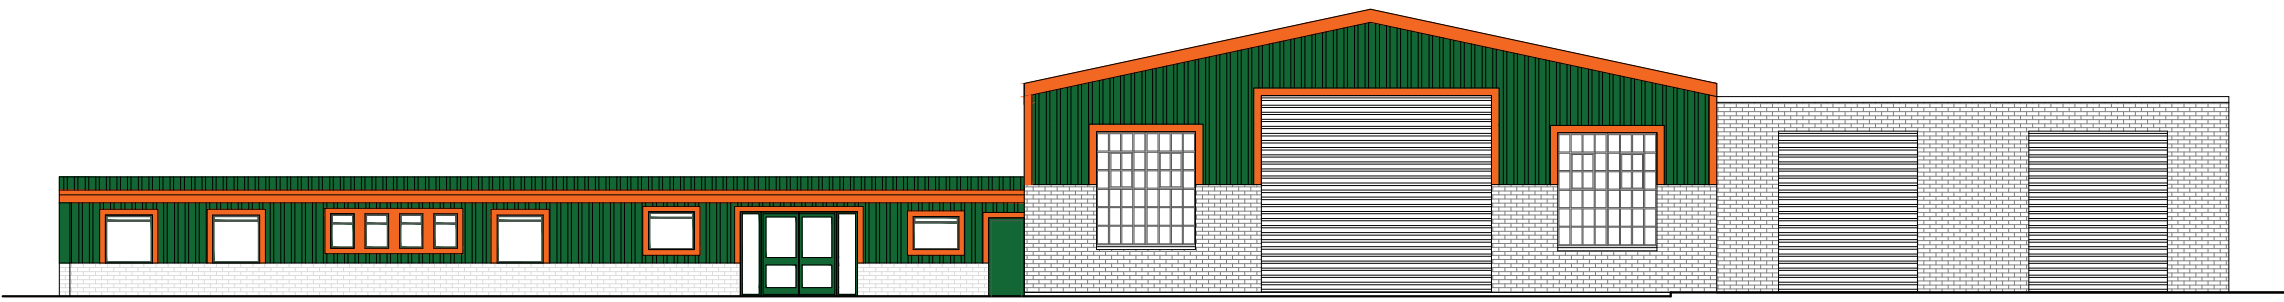


EAST Elevation 1:100




WEST Elevation 1:100

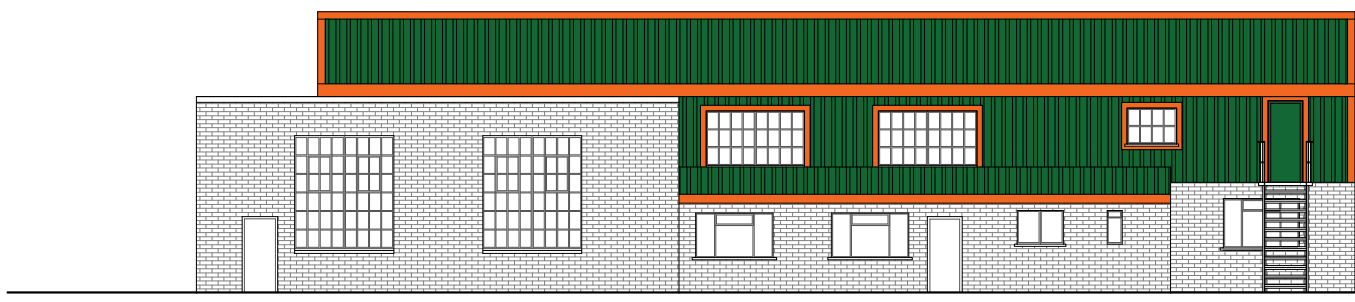


NORTH Elevation 1:100

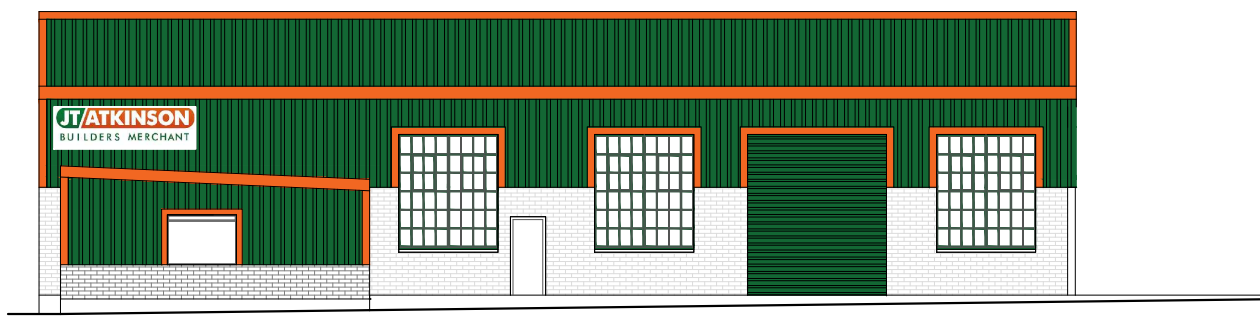


SOUTH Elevation 1:100

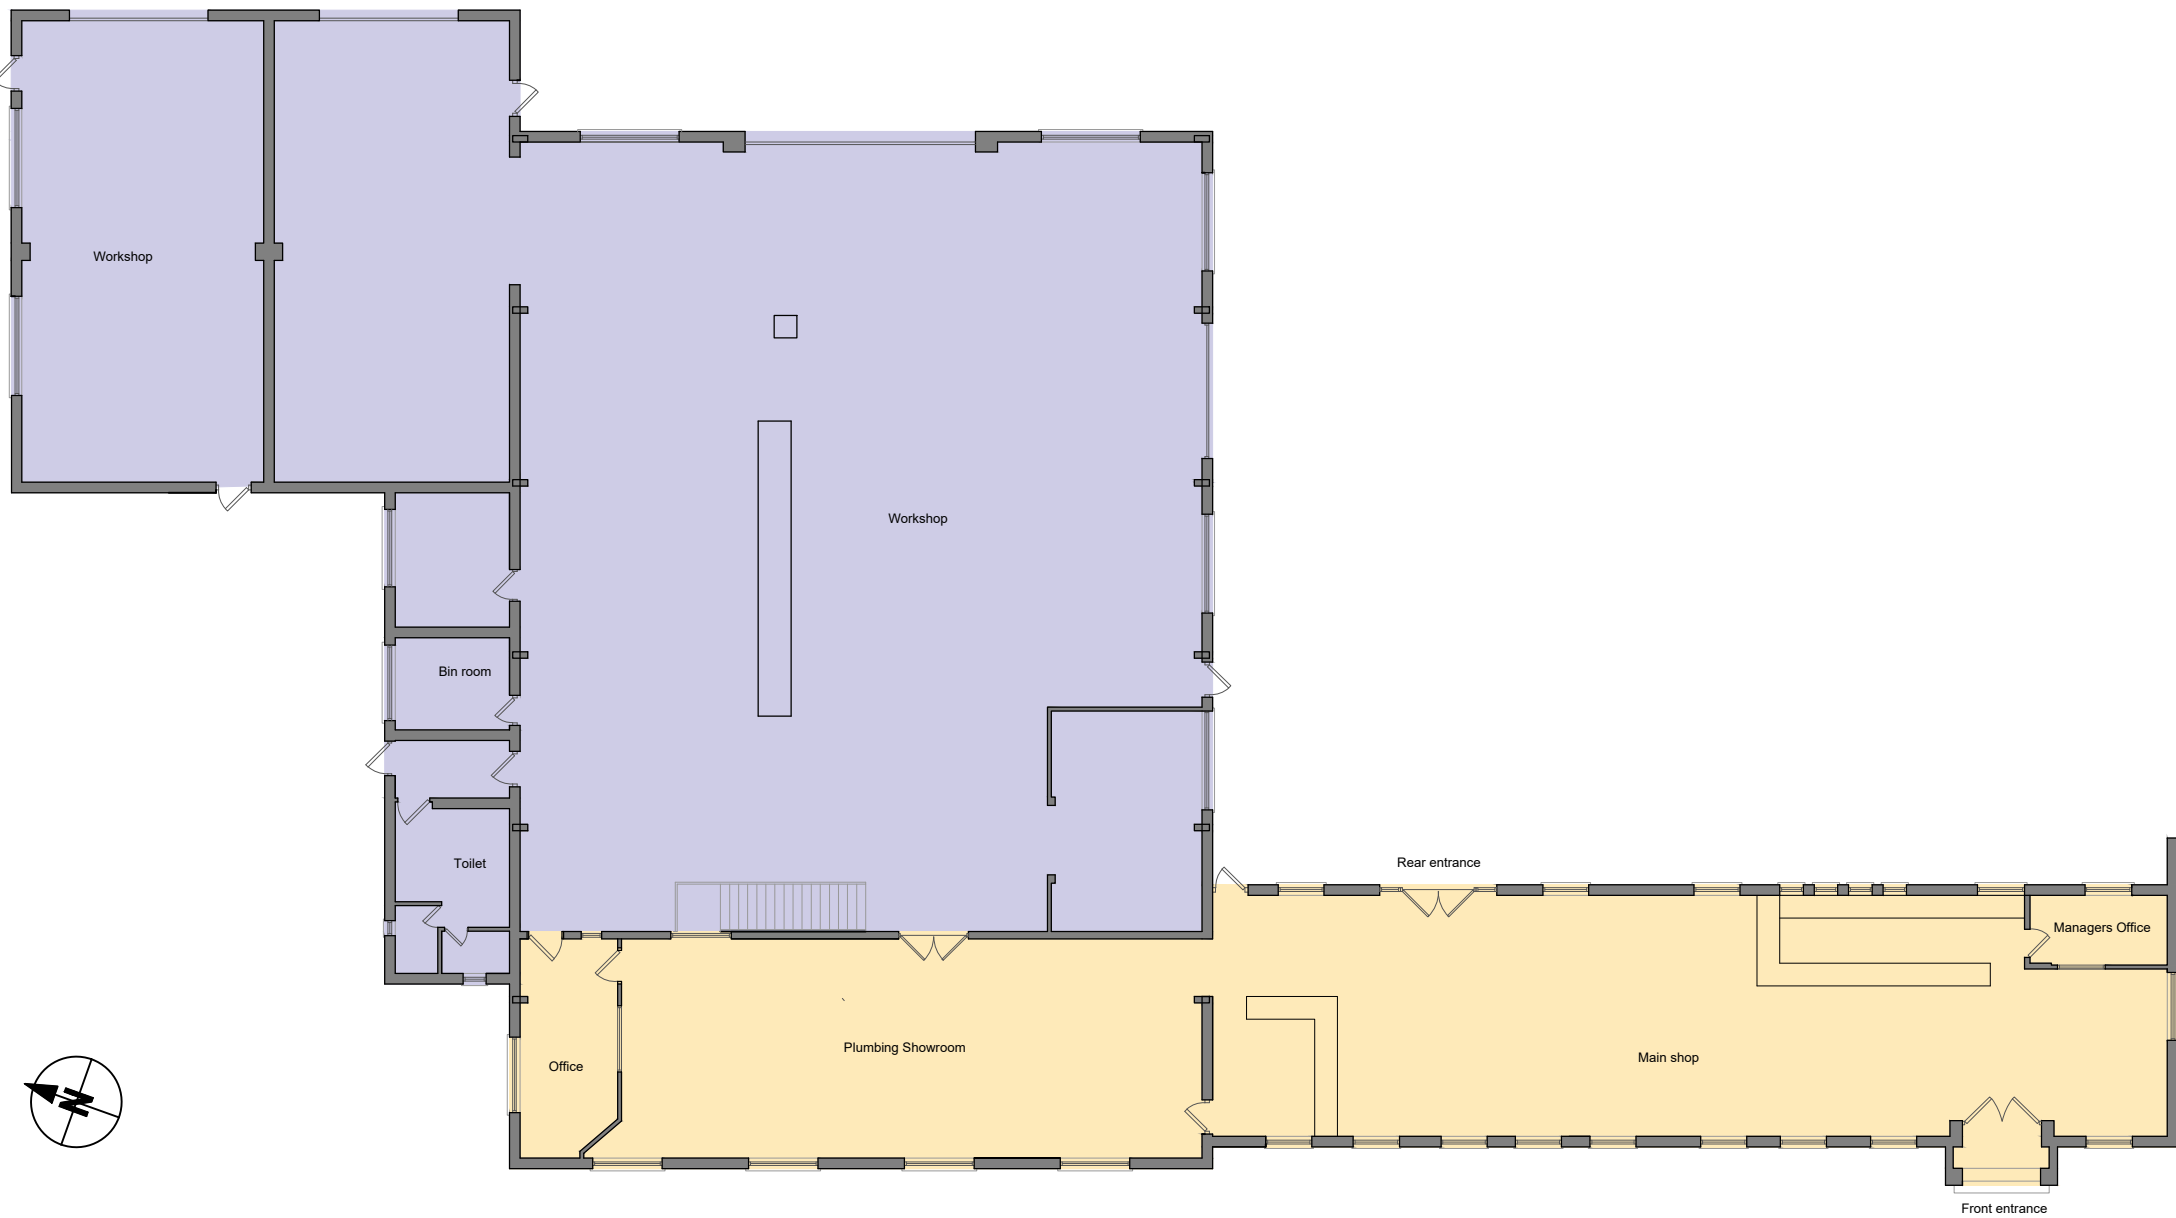

GROUND Floor Plan 1:100

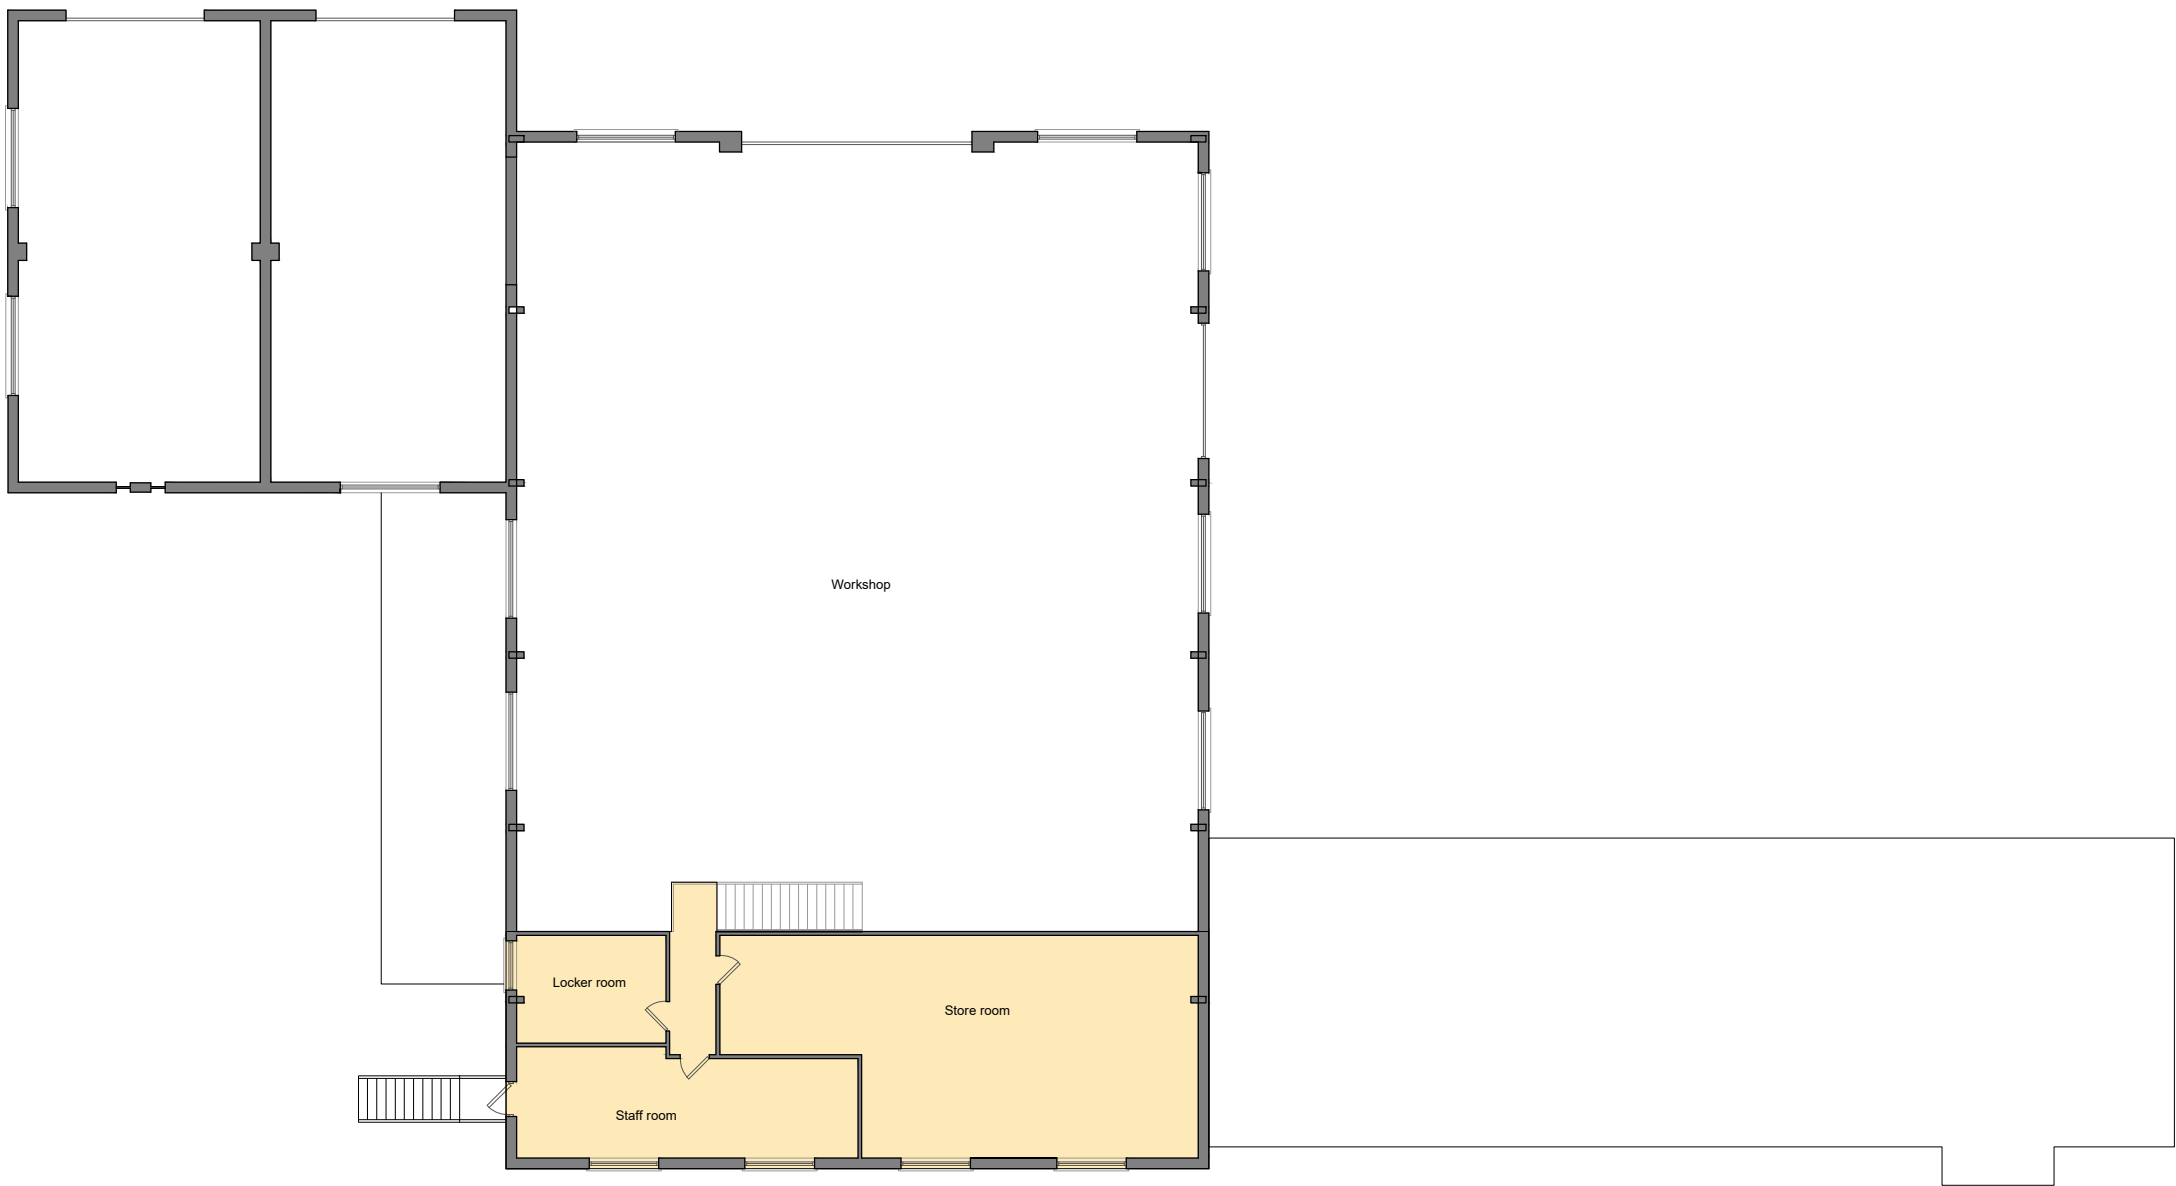

FIRST Floor Plan 1:100

 

DRAWING REVISION  
REV A - 20.04.2021  
ALTERATIONS AS PER CLIENT INSTRUCTION ( EMAIL C.GILBERTSON 20.04.2021 )

ORIGINAL SCALE PLAN 1:200 @ A1	HOUGH TULLETT ST. ANDREWS, ECCLEBROGG, AMBLESIDE ROAD, WINDERMERE, CUMBRIA, LA23 1LJ TEL 016994 44091			
DATE 20.04.2021	TITLE PROPOSED PLANS MORRIS LESLE PLANT HIRE, MEADOW RD, WHITEHAVEN, CA28 9HY			
DIMENSIONS IN MILLIMETRES UNLESS STATED	DRAWN BY M.W	REF No. HT14401	DRG. No. HT14401.02	ISSUE PO1