




Roof Plan

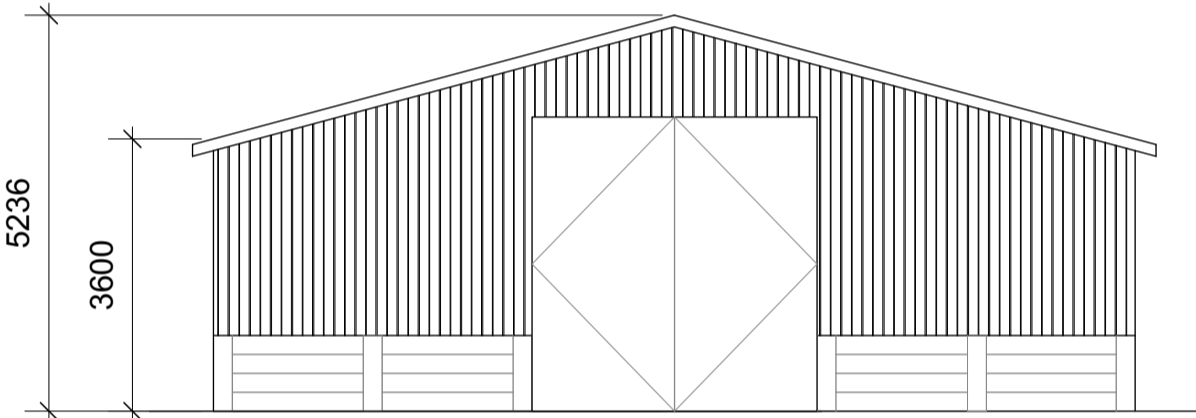


North West Elevation

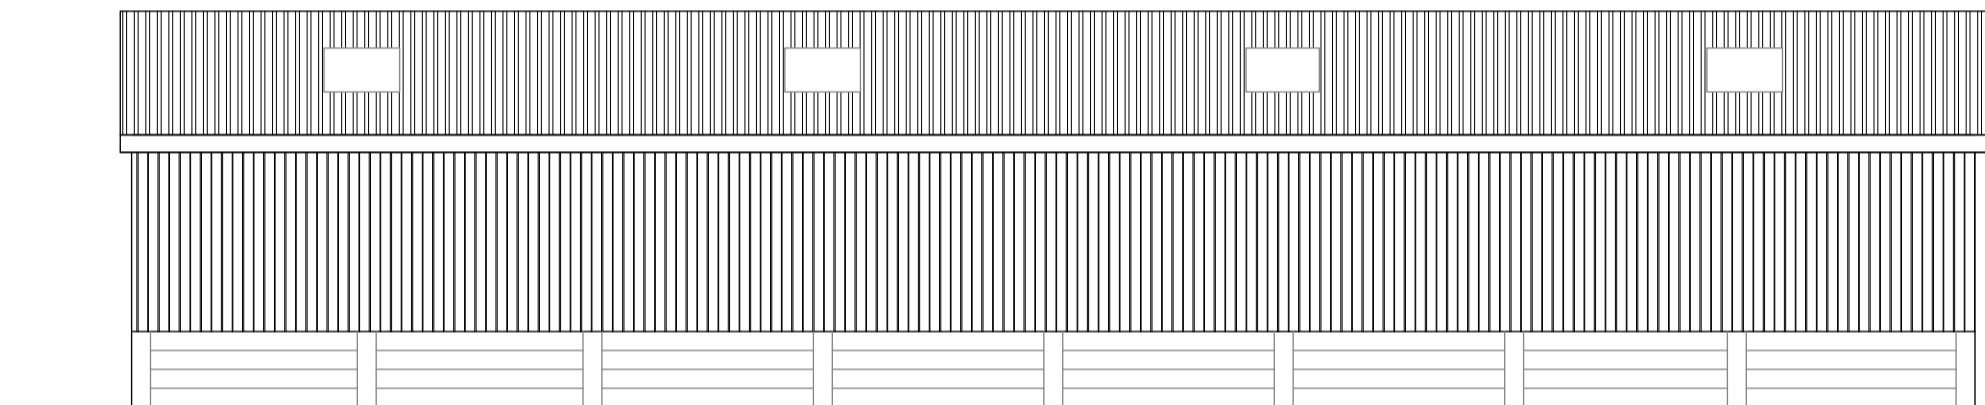

South West Elevation

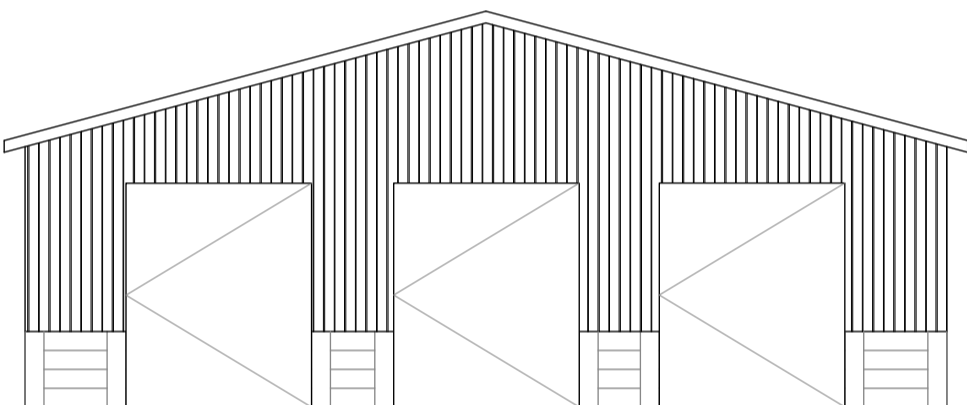



South East Elevation

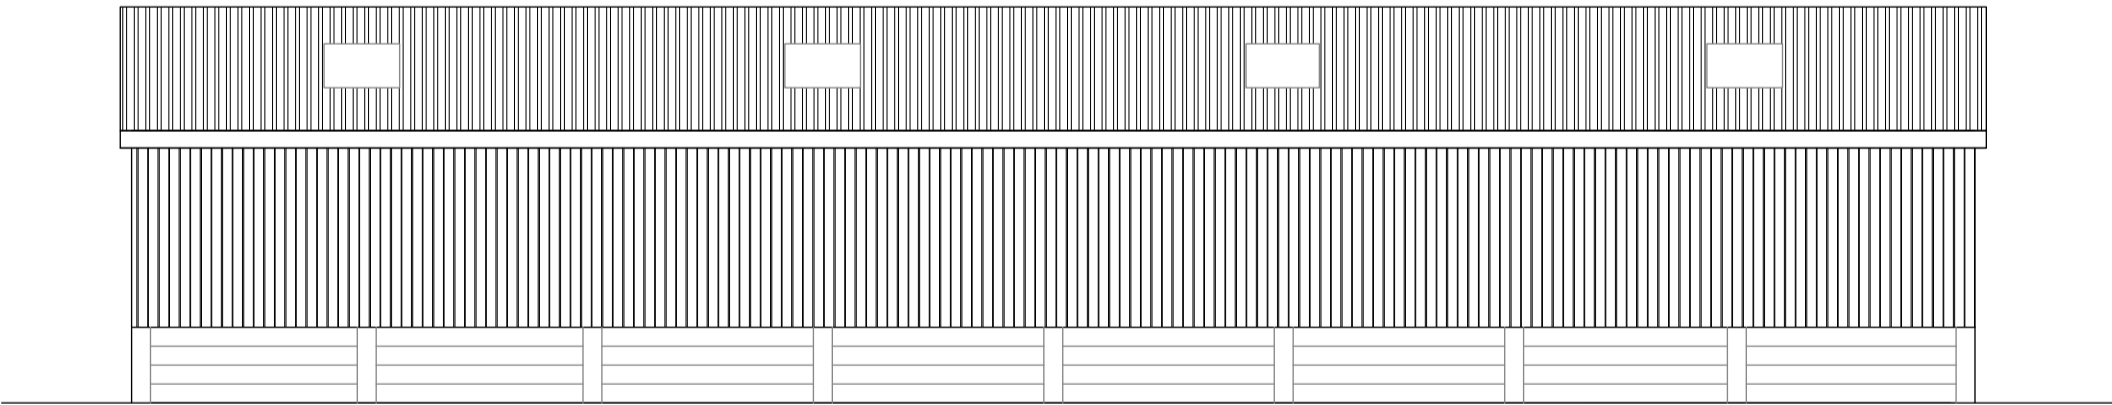

North East Elevation

24384

Building spec as follows.
Roof: Fibre cement sheet, anthracite grey.
Upper elevations: Timber, Yorkshire boarding, dark brown.
Lower elevations: Pre-cast Concrete panels.

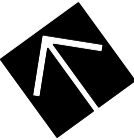 

ORIGINAL SCALE PLAN 1:100 @ A1	HOUGH TULLETT ST. ANDREWS, ECCLERIGG, AMBLESIDE ROAD, WINDERMERE, CUMBRIA, LA23 1LJ TEL 015394 44051			
DATE MODIFIED 30.10.2023	TITLE Proposed Agricultural Shed, Hill Farm Proposed Plan and Elevations			
DIMENSIONS IN MILLIMETRES UNLESS STATED	DRAWN BY D.M	REF No. HT1648.1	DRG. No. HT1648.1.100	ISSUE P01