


Roof Plan




South East Elevation

North East Elevation

North West Elevation

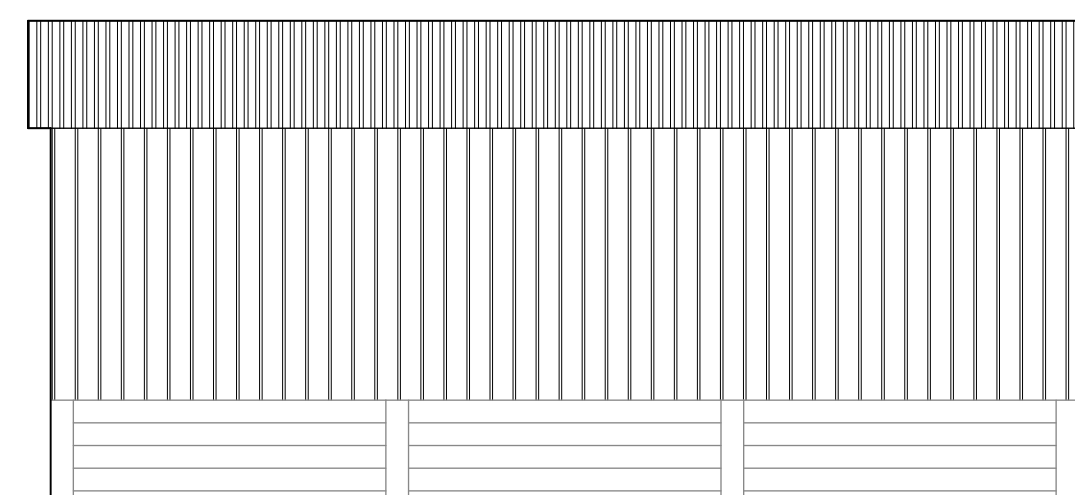

South West Elevation

 

**Building spec as follows.**  
 Roof: Fibre cement sheet, anthracite grey.  
 Upper elevations: Timber, Yorkshire boarding, dark brown.  
 Lower elevations: Pre-cast Concrete panels.

ORIGINAL SCALE PLAN 1:100 @ A1	<b>HOUGH TULLETT</b> ST. ANDREWS, ECCLETRIGG, AMBLESIDE ROAD, WINDERMERE, CUMBRIA, LA23 1LJ TEL 015394 44051		
DATE MODIFIED 15.01.2024	TITLE Proposed Agricultural Shed, Hill Farm, Holmrook Proposed Plan and Elevations		
DIMENSIONS IN MILLIMETRES UNLESS STATED	DRAWN BY D.M	REF No. HT1648.2	DRG. No. HT1648.2.100
			ISSUE P01