

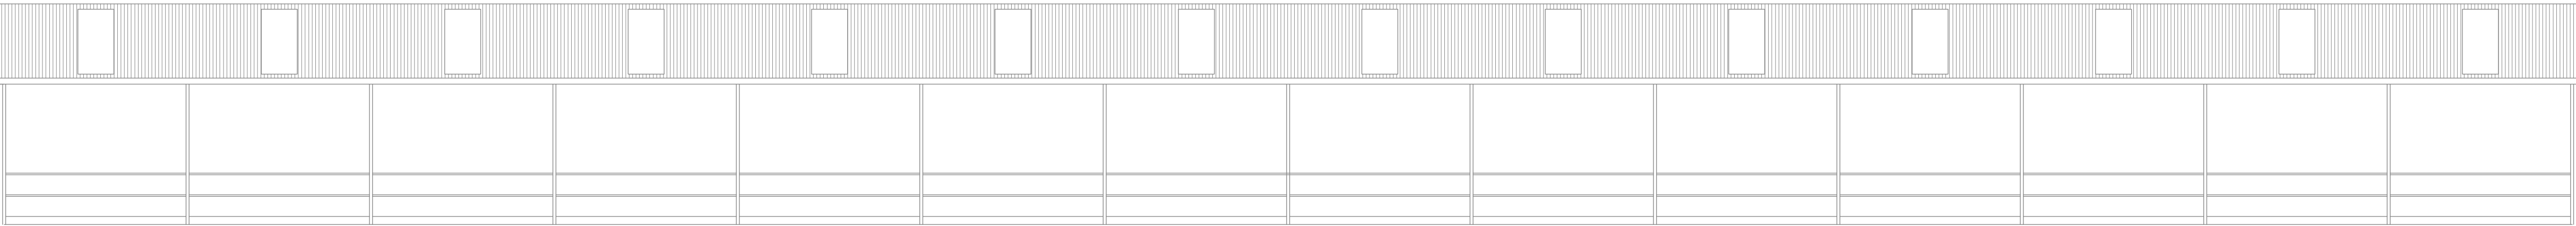



PLAN

 

WEST ELEVATION (East elevation hidden by adjoining building)

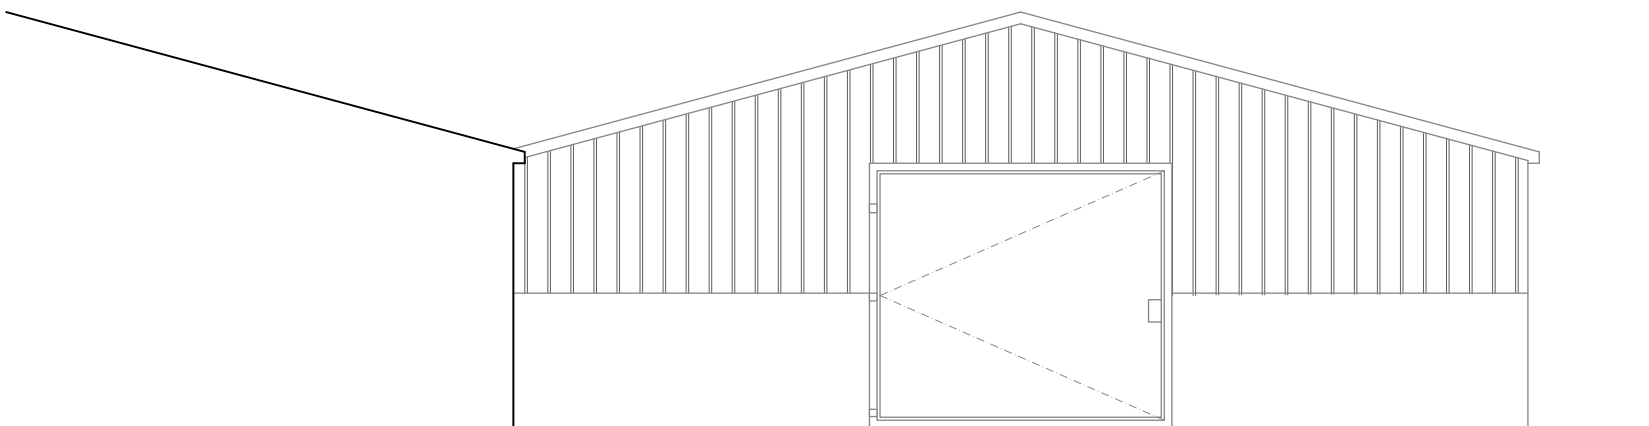

NORTH (GABLE) ELEVATION

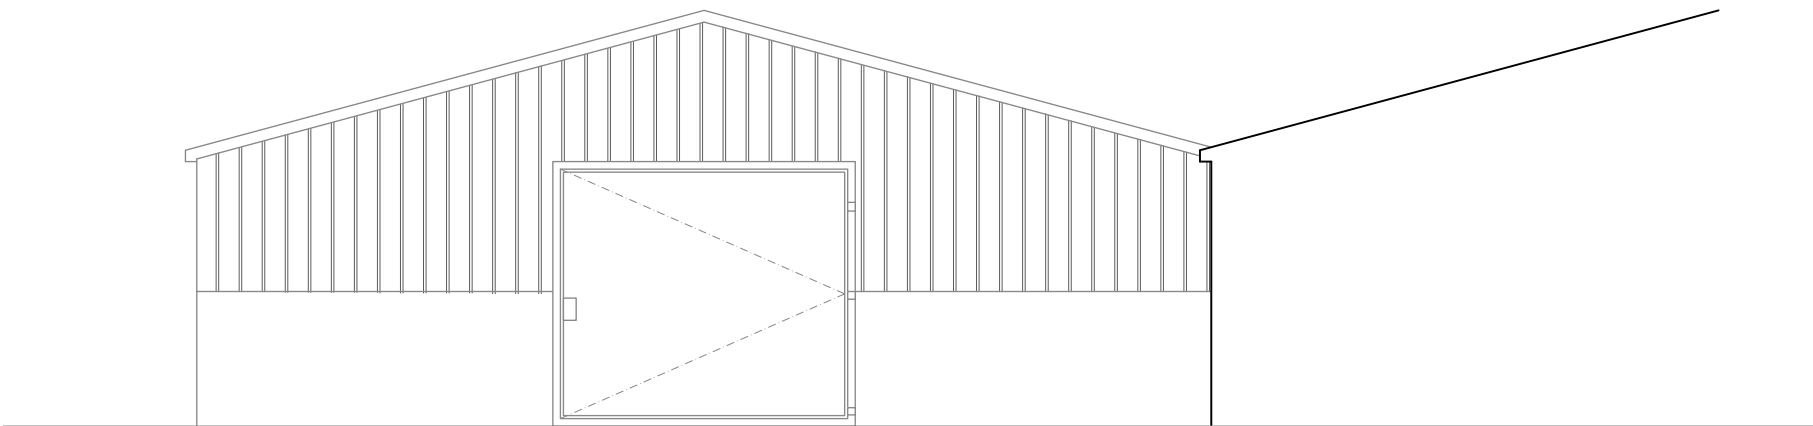

SOUTH (GABLE) ELEVATION

OUTLINE SPEC.

**Walls:**  
Concrete pre-stressed panel walls & wooden 'Yorkshire type' boarding to all gables to match existing buildings... Colour finish grey (concrete) & natural timber (Yorkshire Boarding)

**Roof:**  
Profile cement fibre sheeting with matching UPVC roof light sheeting. to match existing buildings.... Colour finish grey.

REV A 29.2.24					
ORIGINAL SCALE PLAN 1:100 @ A1		HOUGH TULLETT ST. ANDREWS, ECCLERIGG, AMBLESIDE ROAD, WINDERMERE, CUMBRIA, LA23 1LJ TEL 015394 44051			
DATE MODIFIED 26.02.2024		TITLE Retrospective erection of a building to house cattle Hill Farm, Holmrook Plan and Elevations			
DIMENSIONS IN MILLIMETRES UNLESS STATED		DRAWN BY D.M	REF No. HT1648.3	DRG. No. HT1648.3.100 REV A	ISSUE P01