

Notes:



- Do not scale off this drawing
- Drawing to be read in conjunction with all relevant other drawings and related specification documents
- Contractor to check all dimensions / levels on site before construction and advise any discrepancies to L&H Architects
- Dimensions are in millimetres unless otherwise stated
- © This drawing is the copyright of Lewis & Hickey Ltd

CONSTRUCTION (DESIGN MANAGEMENT) REGULATIONS 2015

- This drawing is to be read in conjunction with L&H Architect's corresponding Design Risk Assessments
- All works to be carried out in accordance with the Construction Phase plan prepared by the Principle Contractor



01 Ground Floor Plan - scale 1:50 @ A1

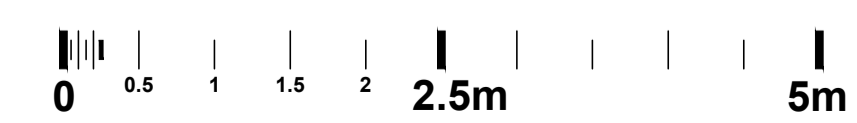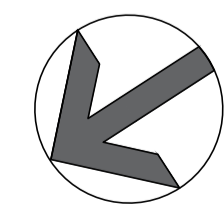

rev	date	description	drawn	checked
P03	27/04/26	Developed for Stage 4 Issue	CL	WL
P02	18/03/26	Revised following receipt of MBS data	WL	CN
P01	06/03/26	Initial Issue	WL	CN



Edinburgh | Guildford | London | Manchester | Nottingham



Proposed Banking Hub @ WHITEHAVEN

22 King Street  
Whitehaven  
Cumbria  
CA28 7JN

Ground Floor Plan - As Existing

size	scale	date	drawn by	checked by
A1:L	1:50	06/03/26	WL	CN

S1 - Information (Existing)

job no.	L&H job no.	revision
HUB253-LHA-XX-00-D-A-0101	E8016	P03