



NOTES

All Dimensions are from structure to structure unless indicated otherwise.

Elements of structure and services are indicated for coordination purposes. For full structural and services layouts refer to Structural and Services Engineers' drawings.

Do not scale directly from drawing. All dimension to be checked on site prior to construction or fabrication of any elements.

Any discrepancies between figured dimensions to be reported to architect for clarification prior to commencing work.

© Copyright Reserved

Rev	Date	Comments
-----	------	----------

KEY:

--- Property boundary



Project CODE:	MWC
Project:	Millom WC
Drawing title:	Existing Site Plan
Scale:	1:500 @ A1
Origination Date:	211125
Status:	PLANNING
Drawing No :	MWC-IDK-100
Rev	-



NOTES

All Dimensions are from structure to structure unless indicated otherwise.


Elements of structure and services are indicated for coordination purposes. For full structural and services layouts refer to Structural and Services Engineers' drawings.

Do not scale directly from drawing. All dimension to be checked on site prior to construction or fabrication of any elements.


Any discrepancies between figured dimensions to be reported to architect for clarification prior to commencing work.

© Copyright Reserved

Rev	Date	Comments
-----	------	----------

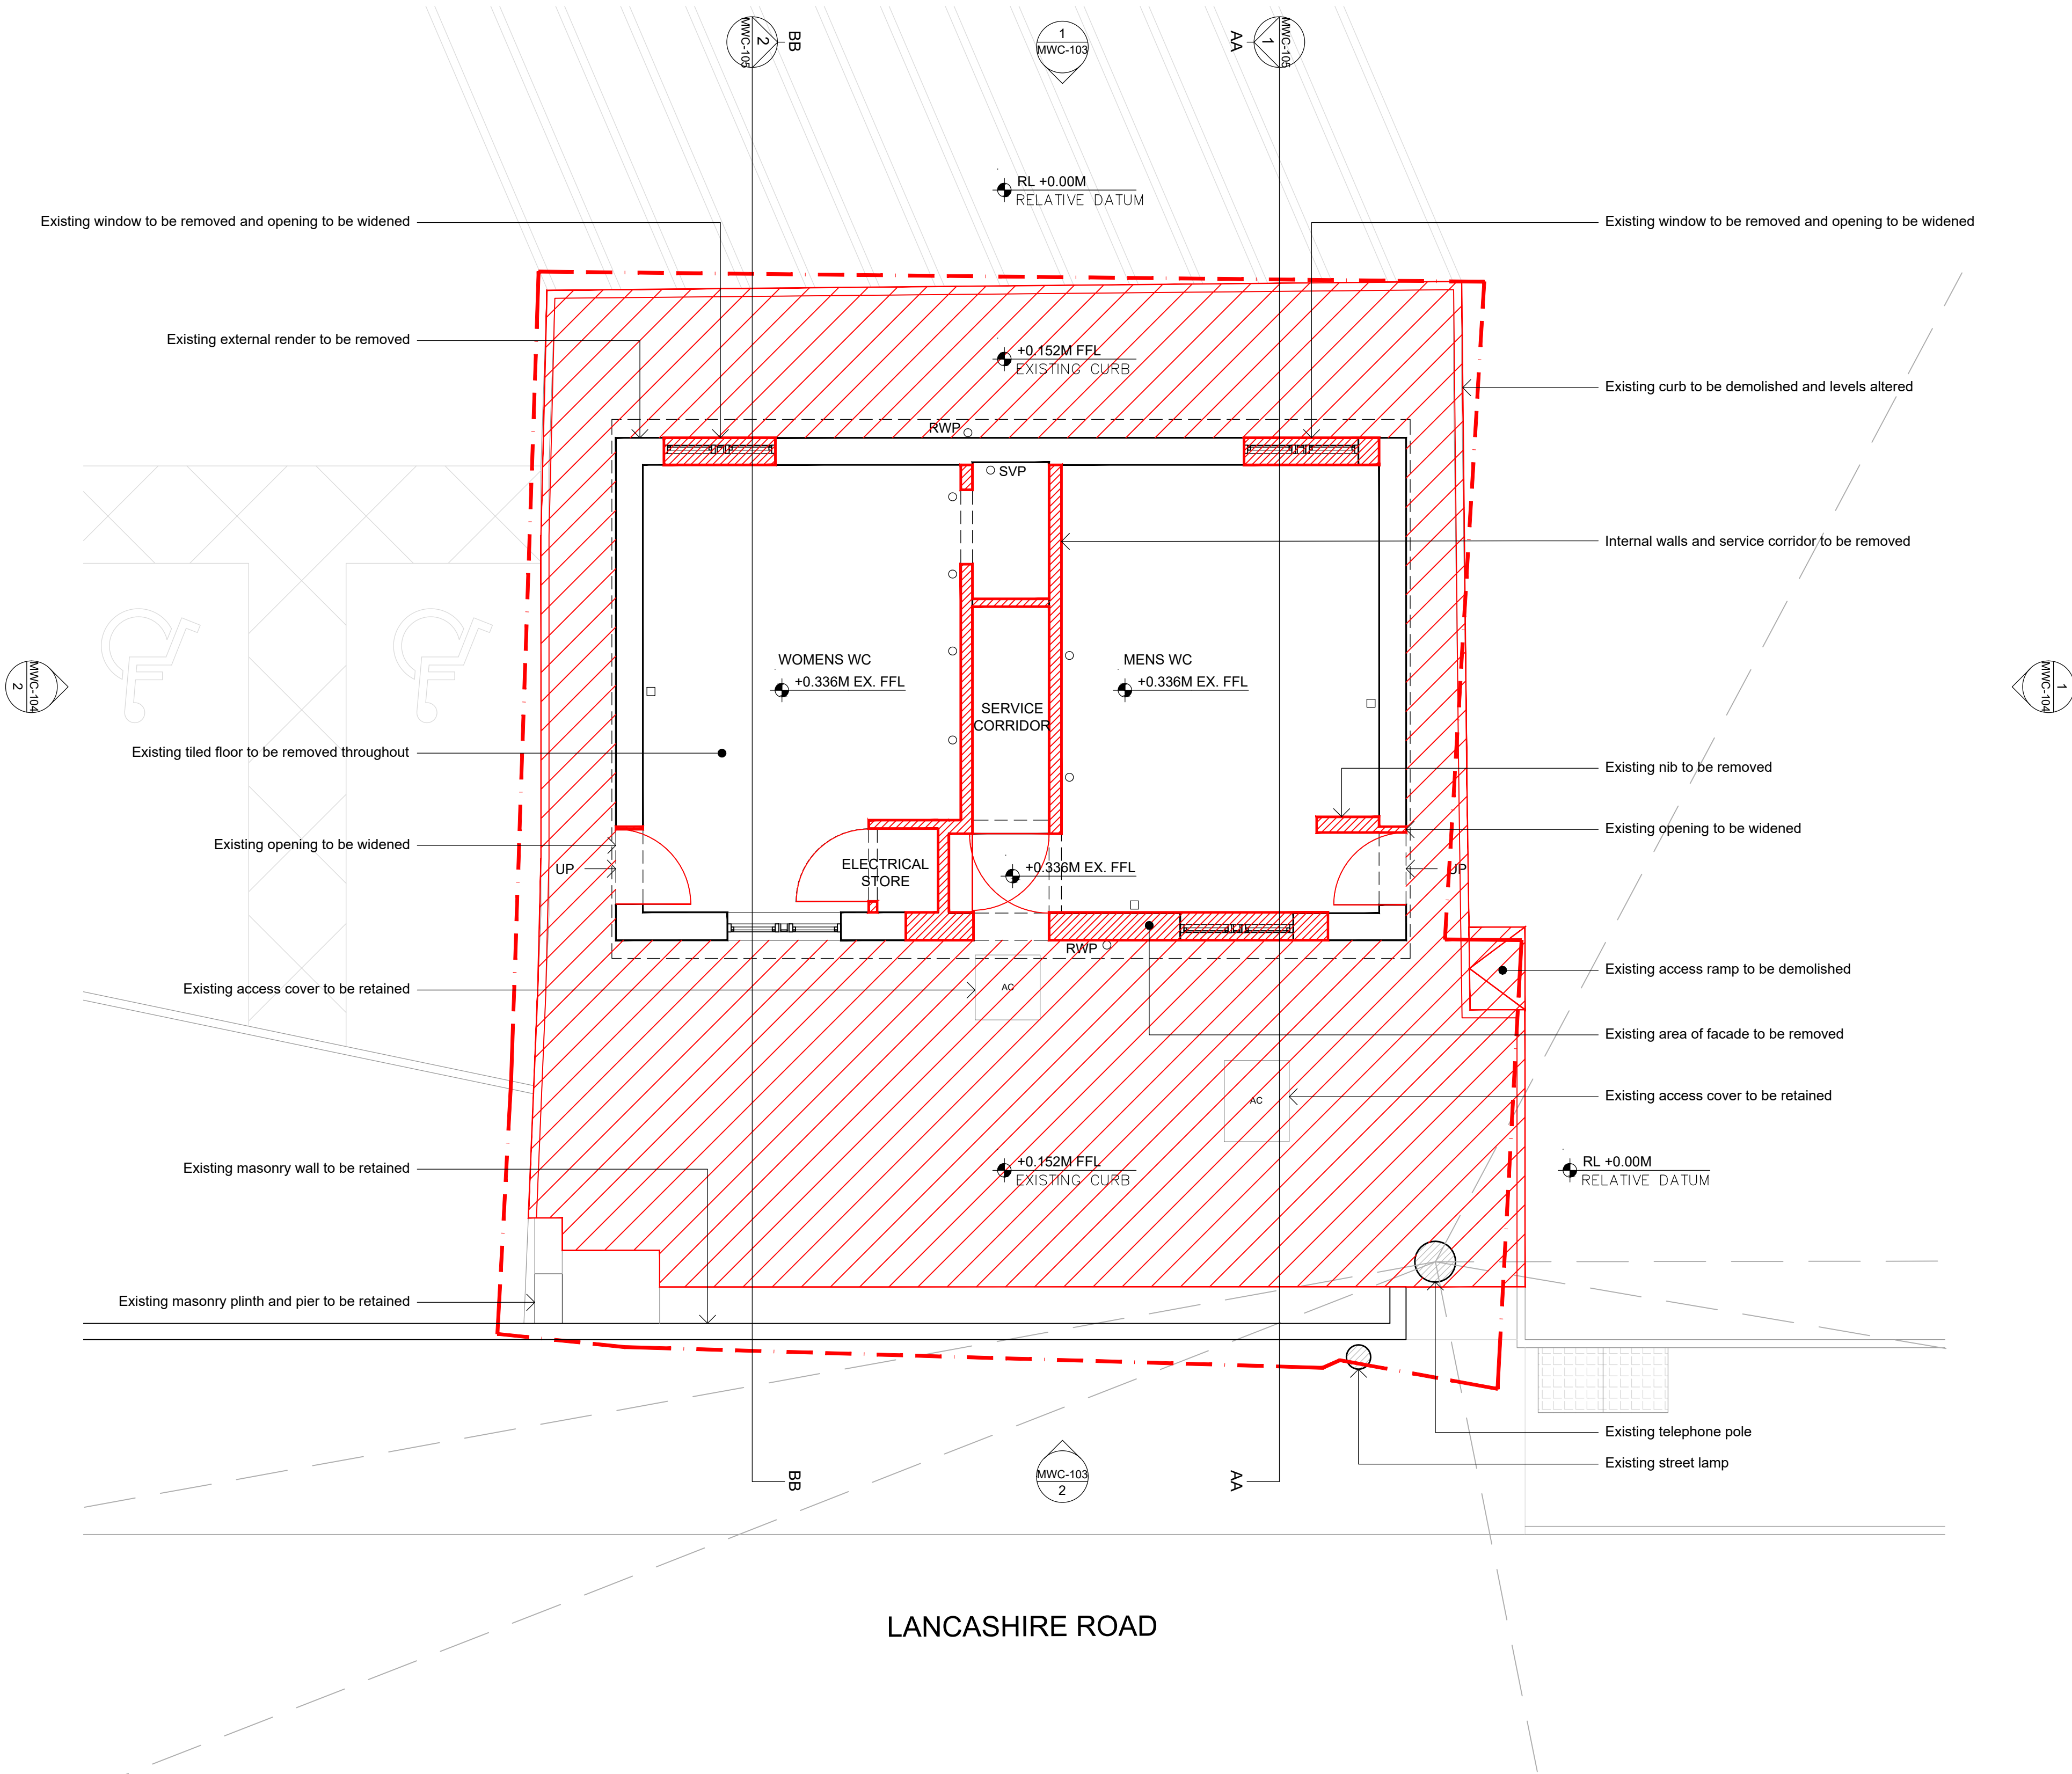

1 Millom WC: Existing & Demo Ground Floor Plan  
1:50 @ A1

 

- KEY:
- Property boundary
  - To be demolished

Project CODE:	MWC
Project:	Millom WC
Drawing title:	Existing & Demolition Ground Floor Plan
Scale:	1:50 @ A1
Origination Date:	211201
Status:	PLANNING
Drawing No :	MWC-IDK-101
Rev	-

NOTES

All Dimensions are from structure to structure unless indicated otherwise.


Elements of structure and services are indicated for coordination purposes. For full structural and services layouts refer to Structural and Services Engineers' drawings.

Do not scale directly from drawing. All dimension to be checked on site prior to construction or fabrication of any elements.


Any discrepancies between figured dimensions to be reported to architect for clarification prior to commencing work.

© Copyright Reserved

Rev	Date	Comments
-----	------	----------

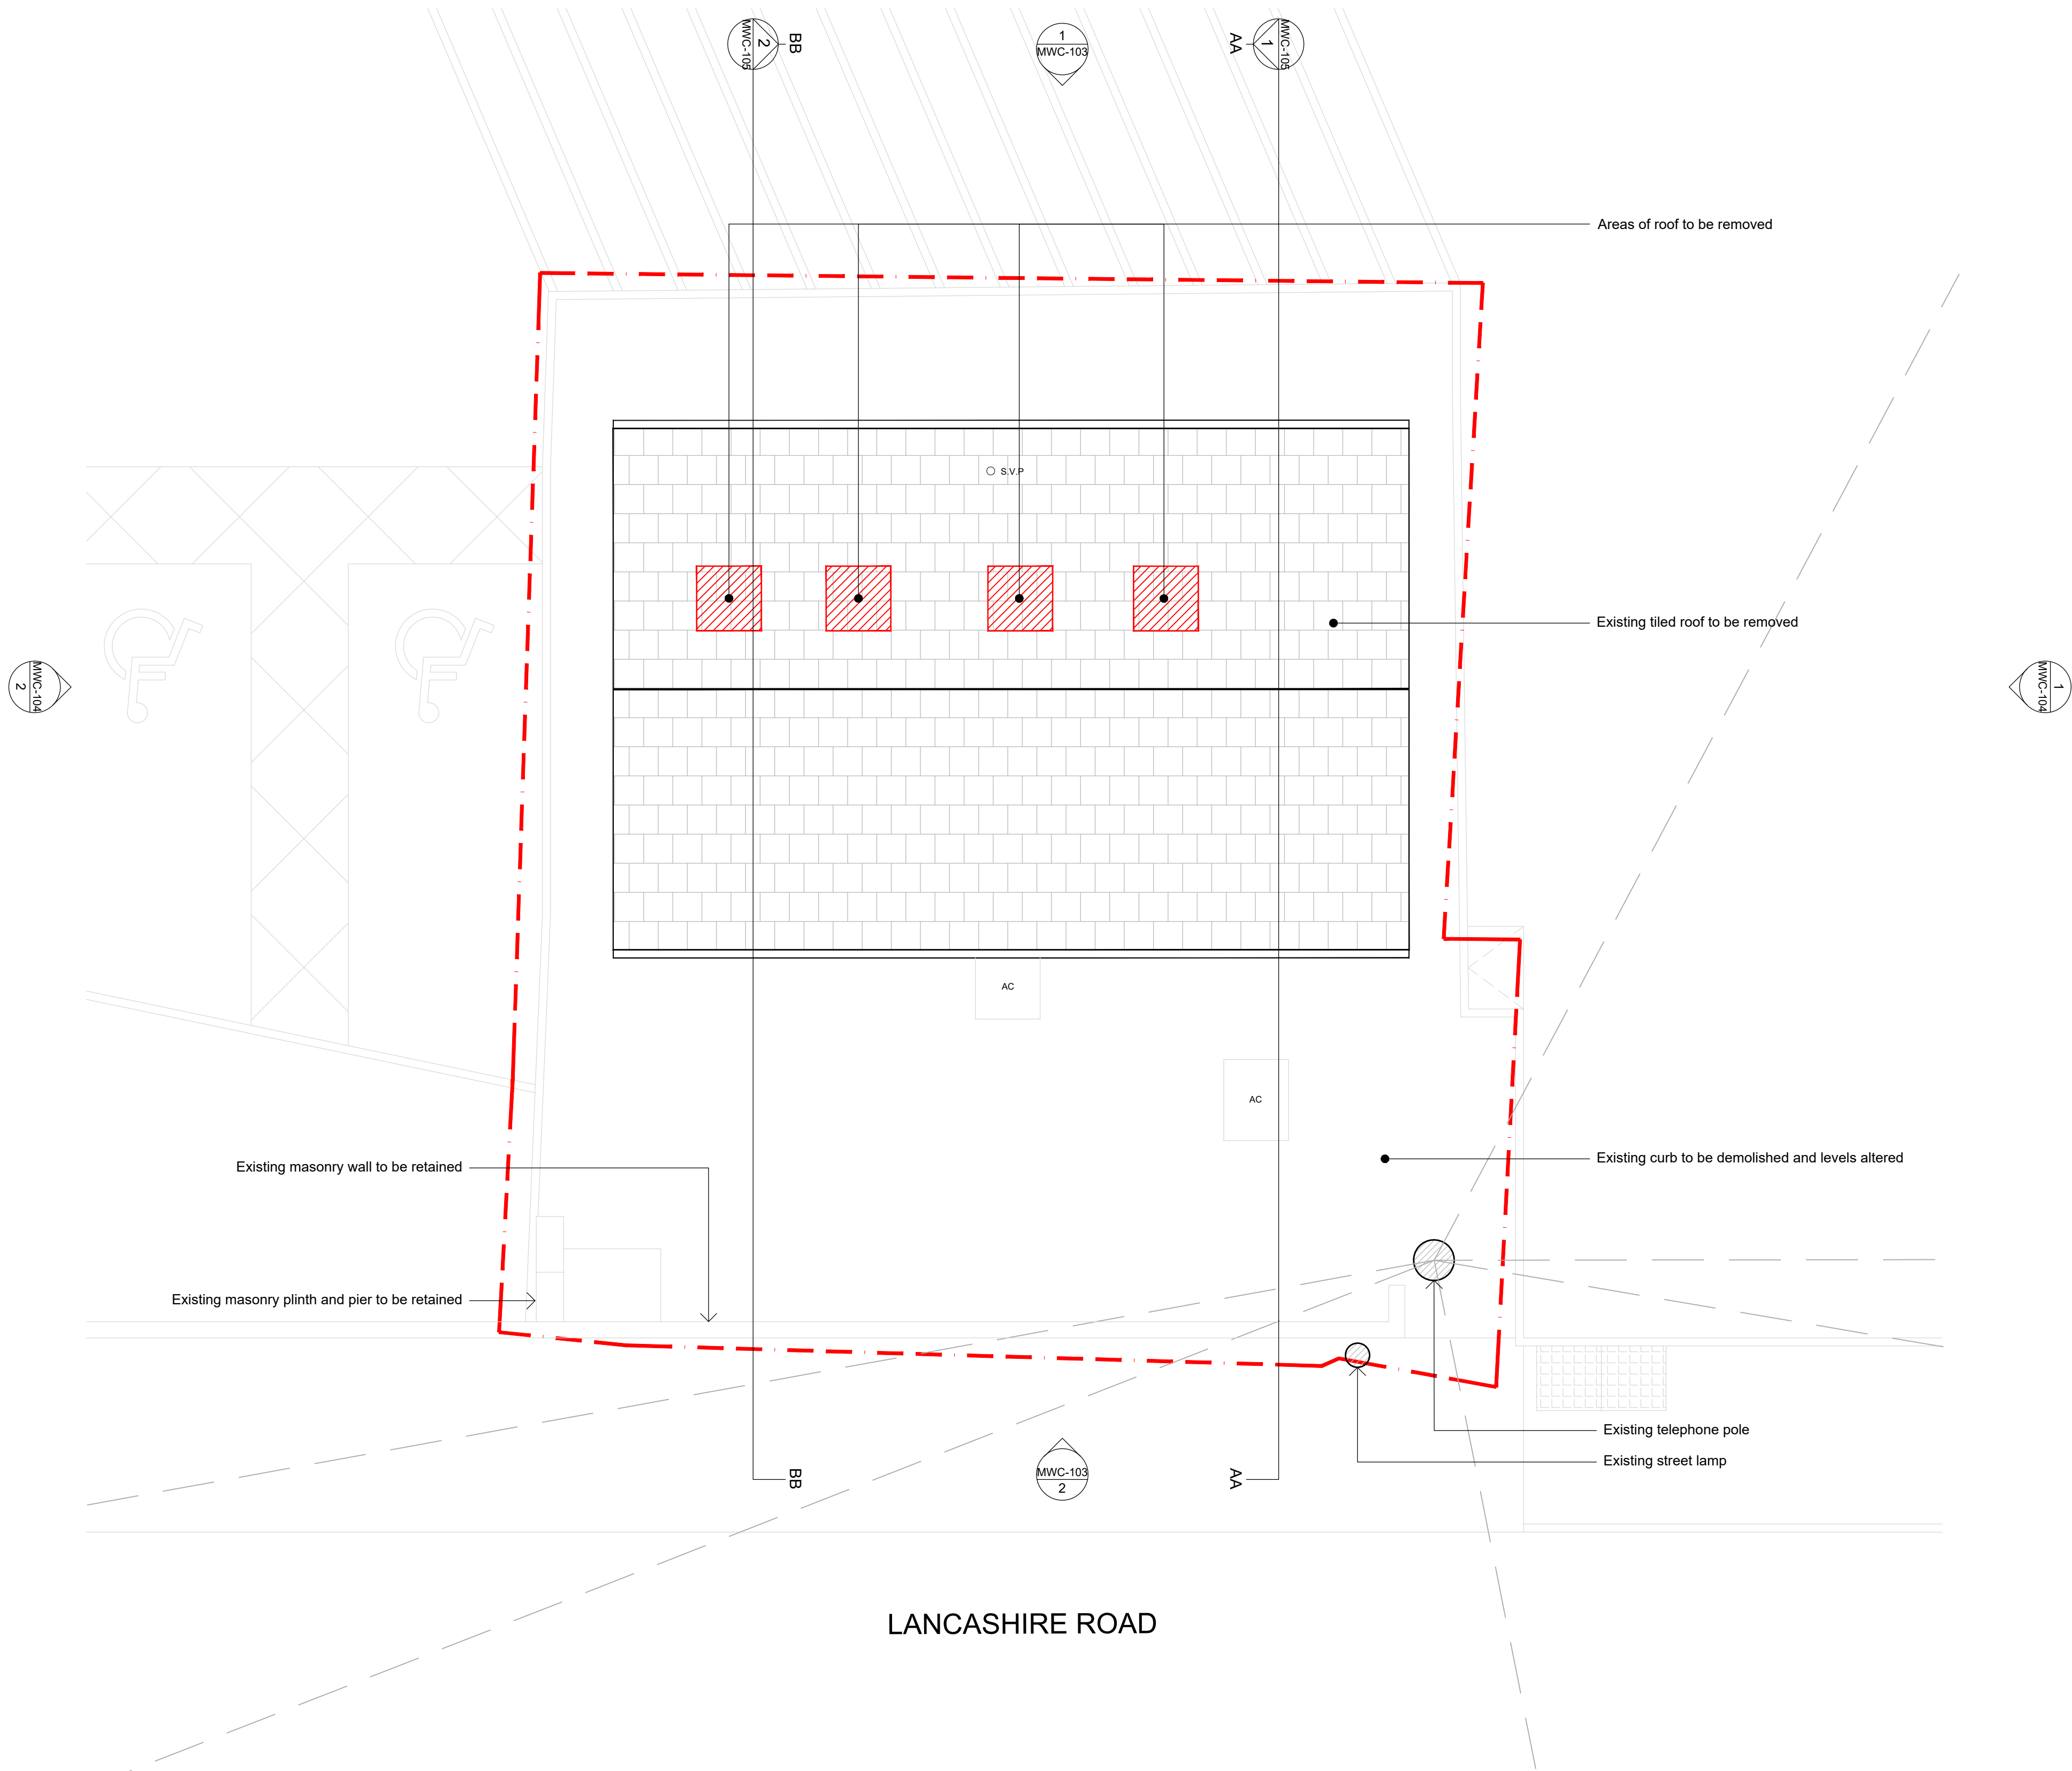

1 Millom WC: Existing & Demo Roof Plan  
1:50 @ A1

 

KEY:

--- Property boundary

▨ To be demolished

Project CODE:	MWC
Project:	Millom WC
Drawing title:	Existing & Demolition Roof Plan
Scale:	1:50 @ A1
Origination Date:	211201
Status:	PLANNING
Drawing No :	MWC-IDK-102
Rev	-

NOTES

All Dimensions are from structure to structure unless indicated otherwise.


Elements of structure and services are indicated for coordination purposes. For full structural and services layouts refer to Structural and Services Engineers' drawings.

Do not scale directly from drawing. All dimension to be checked on site prior to construction or fabrication of any elements.


Any discrepancies between figured dimensions to be reported to architect for clarification prior to commencing work.

© Copyright Reserved

Rev    Date  
         Comments

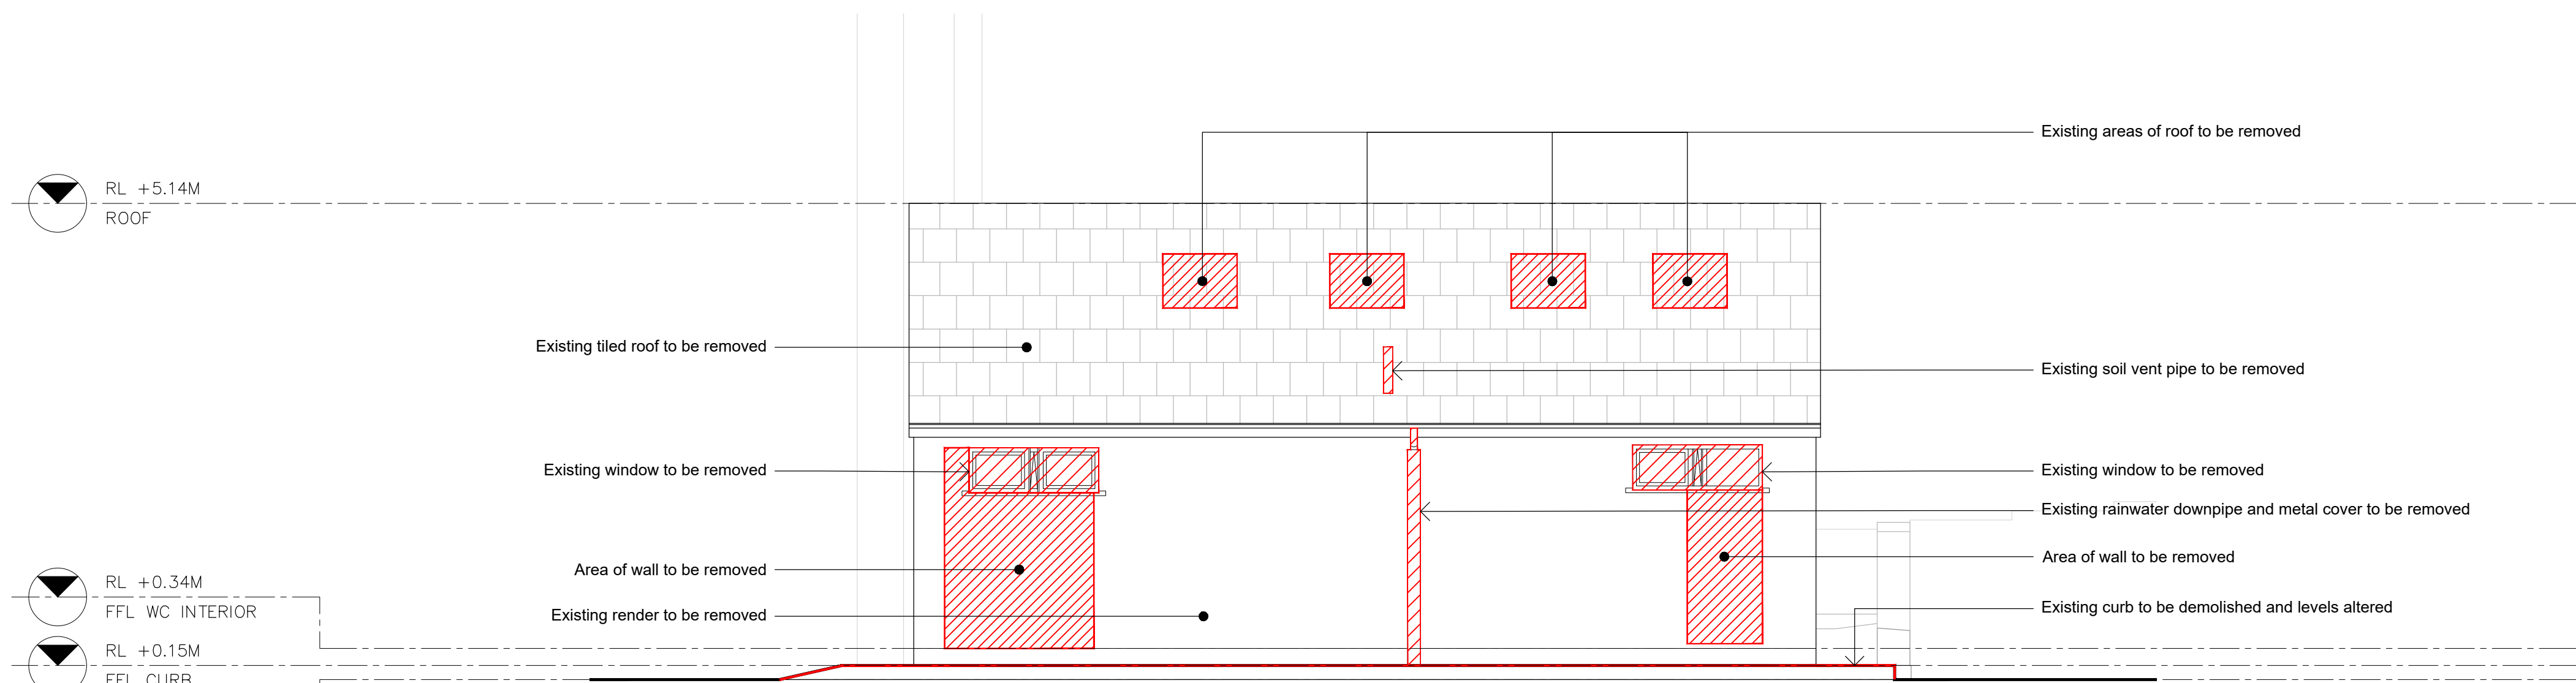


 
1 Millom WC: Existing & Demo North West Elevation  
1:50 @ A1

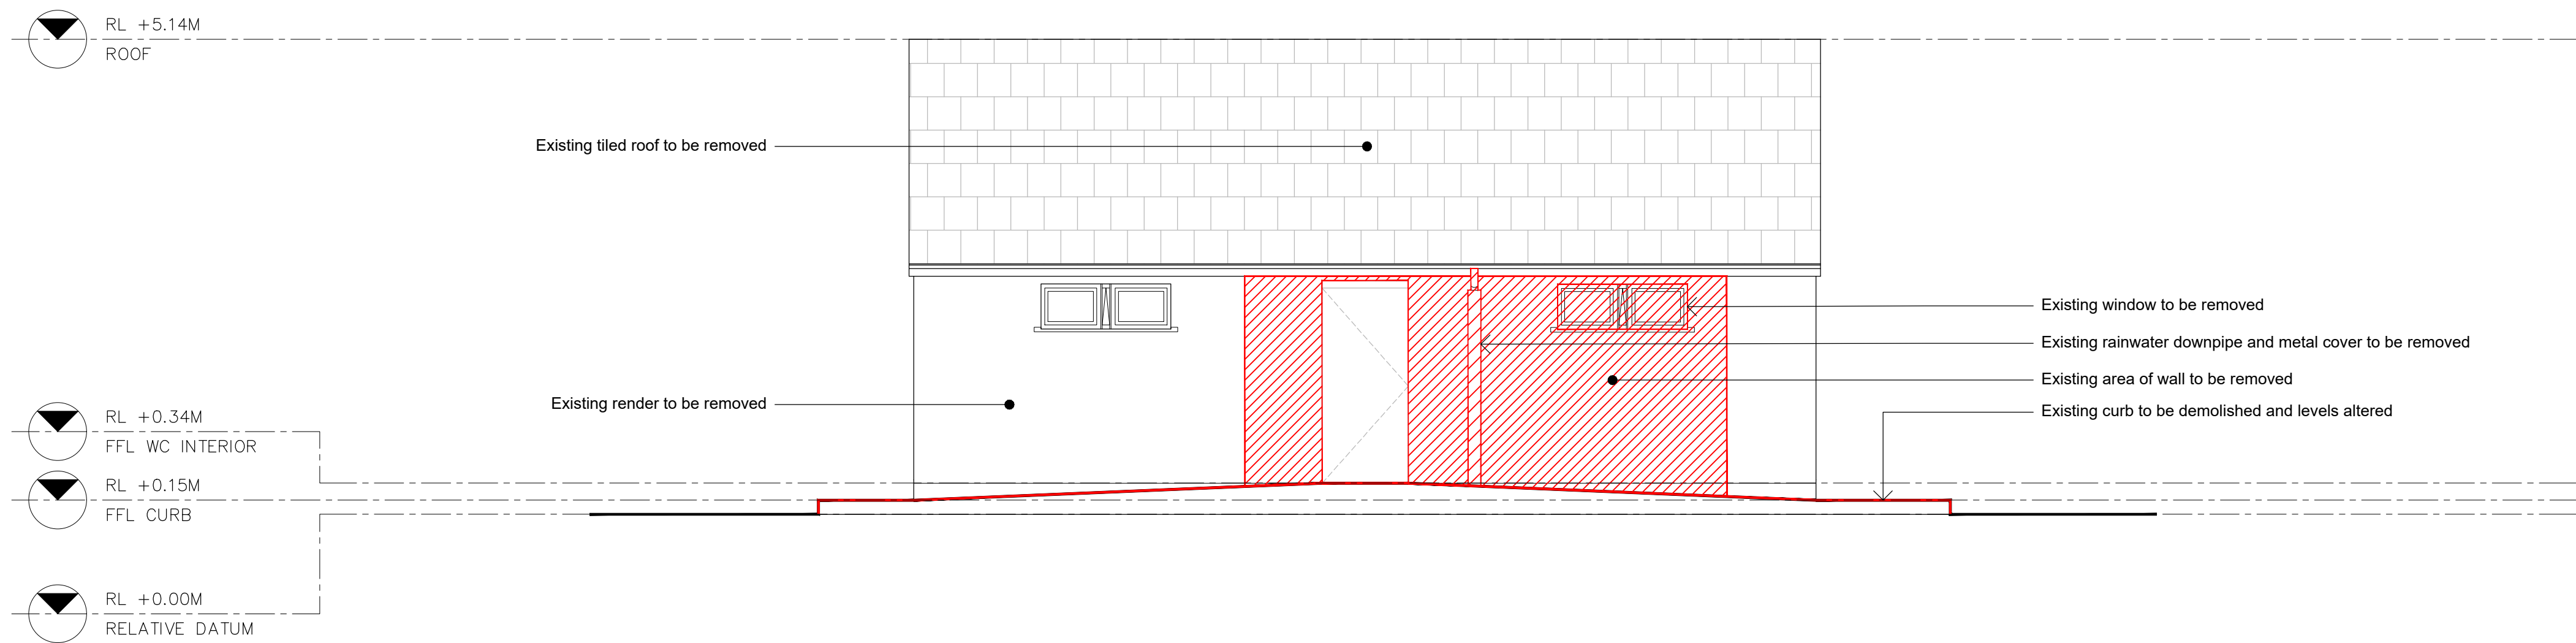

2 Millom WC: Existing & Demo South East Elevation  
1:50 @ A1

KEY:

 To be demolished



Project CODE:	MWC	
Project:	Millom WC	
Drawing title:	Existing & Demolition External Elevations 01	
Scale:	1:50 @ A1	
Origination Date:	211201	
Status:	PLANNING	
Drawing No :	MWC-IDK-103	Rev -

NOTES

All Dimensions are from structure to structure unless indicated otherwise.



Elements of structure and services are indicated for coordination purposes. For full structural and services layouts refer to Structural and Services Engineers' drawings.

Do not scale directly from drawing. All dimension to be checked on site prior to construction or fabrication of any elements.


Any discrepancies between figured dimensions to be reported to architect for clarification prior to commencing work.


© Copyright Reserved

Rev	Date	Comments
-----	------	----------

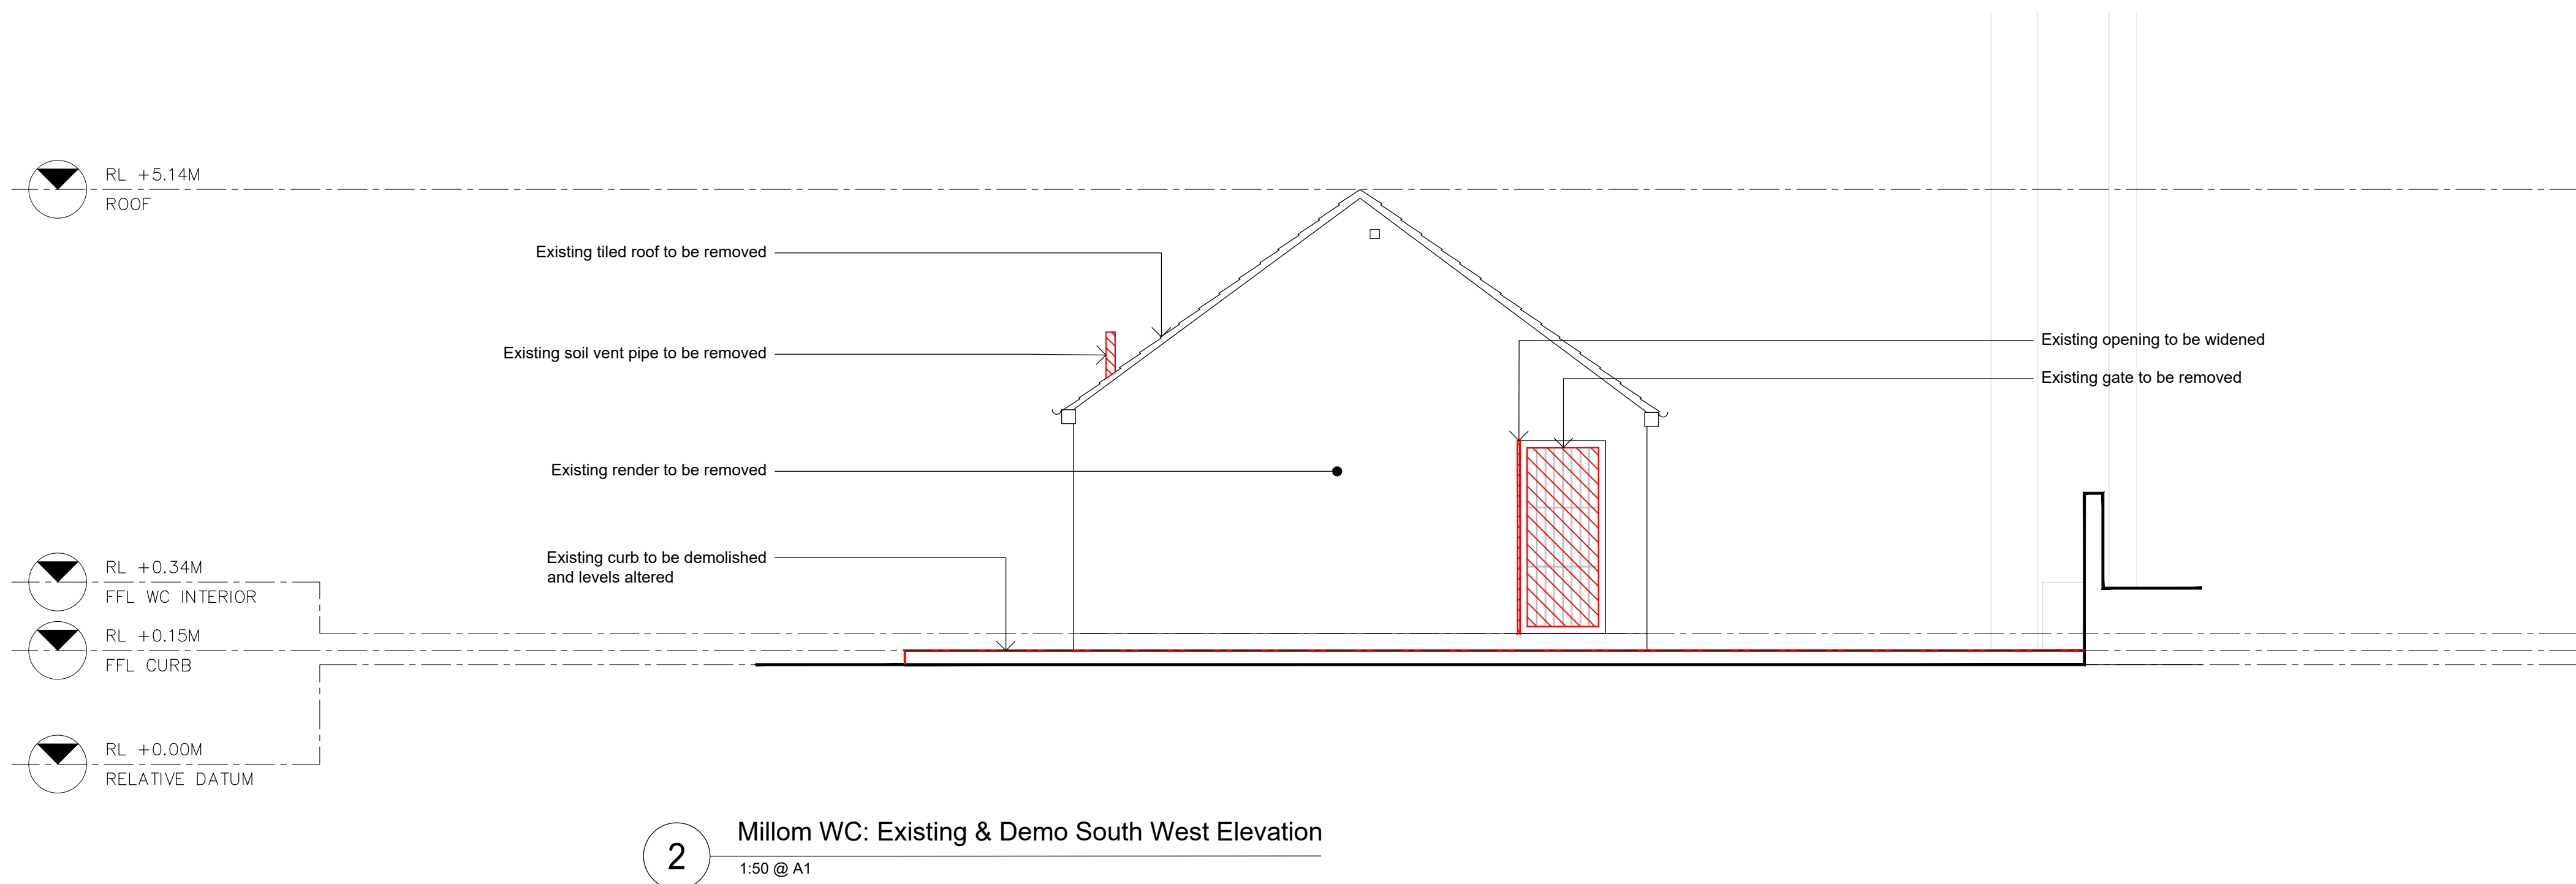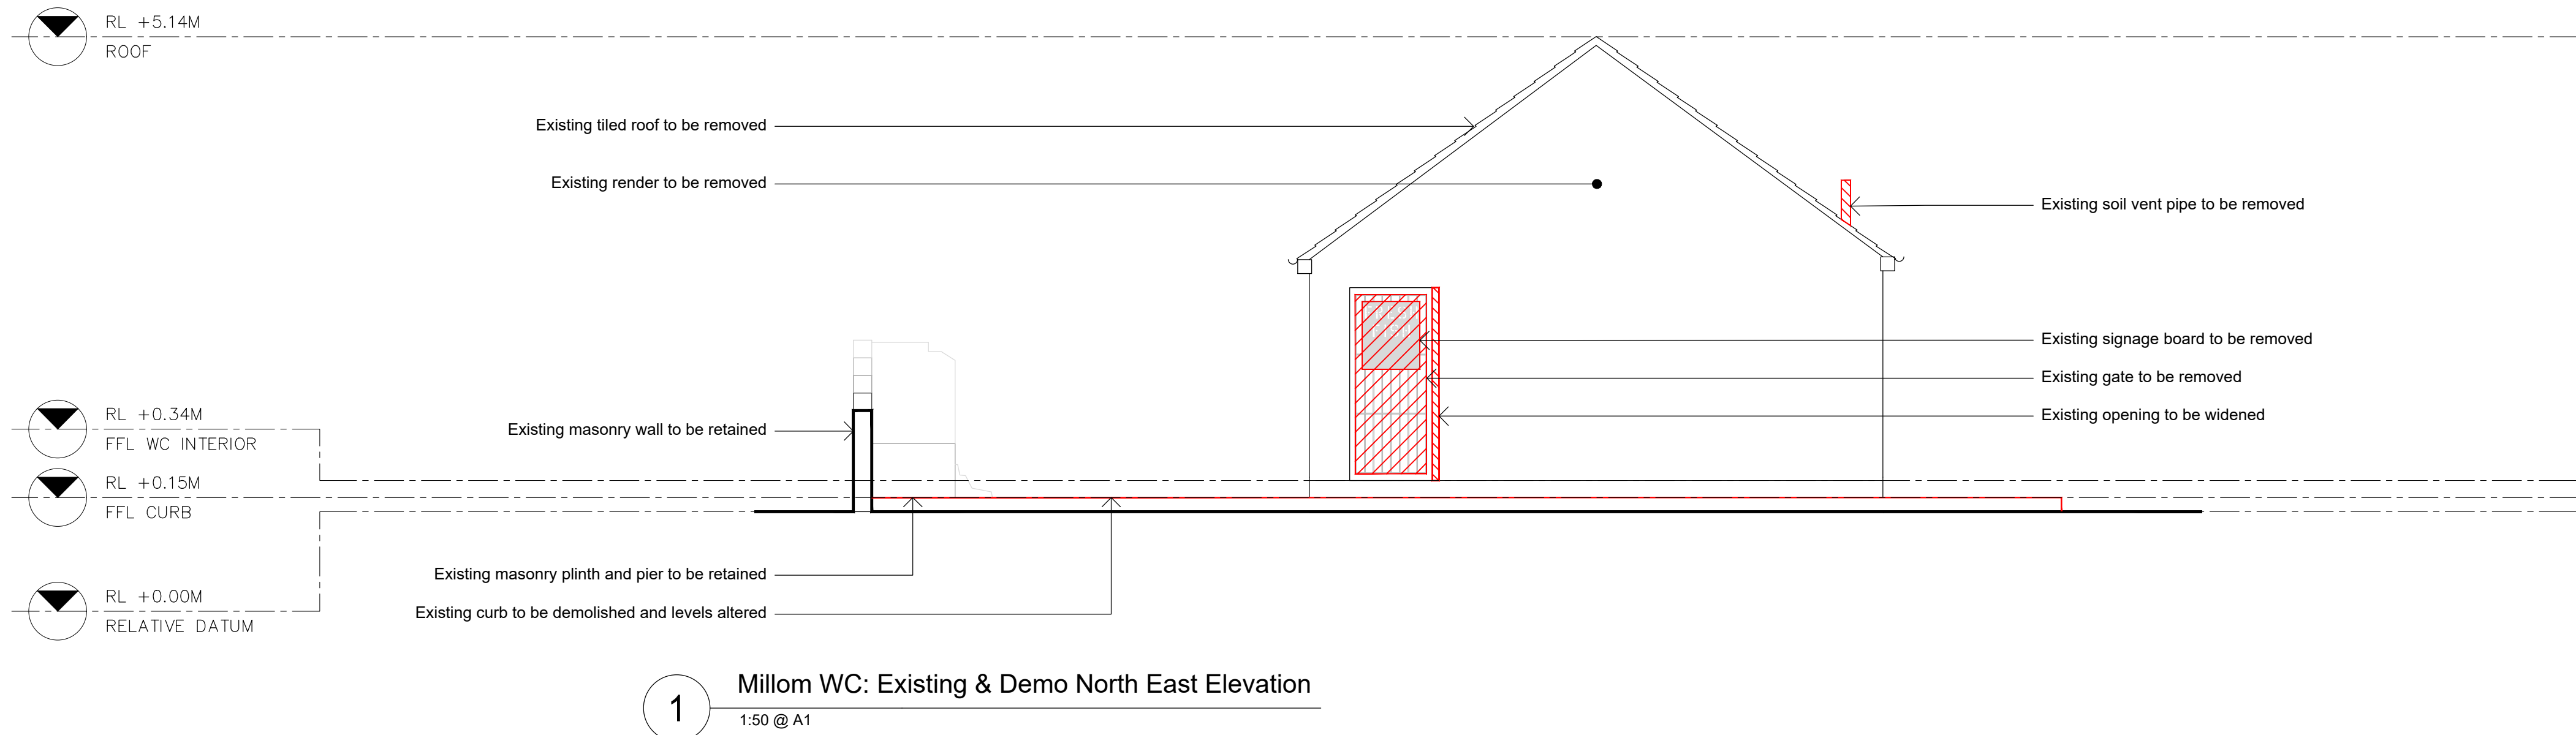

KEY:

 To be demolished

 

Project CODE:	MWC
Project:	Millom WC
Drawing title:	Existing & Demolition External Elevations 02
Scale:	1:50 @ A1
Origination Date:	211201
Status:	PLANNING
Drawing No :	MWC-IDK-104
Rev	-



NOTES

All Dimensions are from structure to structure unless indicated otherwise.



Elements of structure and services are indicated for coordination purposes. For full structural and services layouts refer to Structural and Services Engineers' drawings.

Do not scale directly from drawing. All dimension to checked on site prior to construction or fabrication of any elements.


Any discrepancies between figured dimensions to be reported to architect for clarification prior to commencing work.


© Copyright Reserved

Rev    Date  
Comments

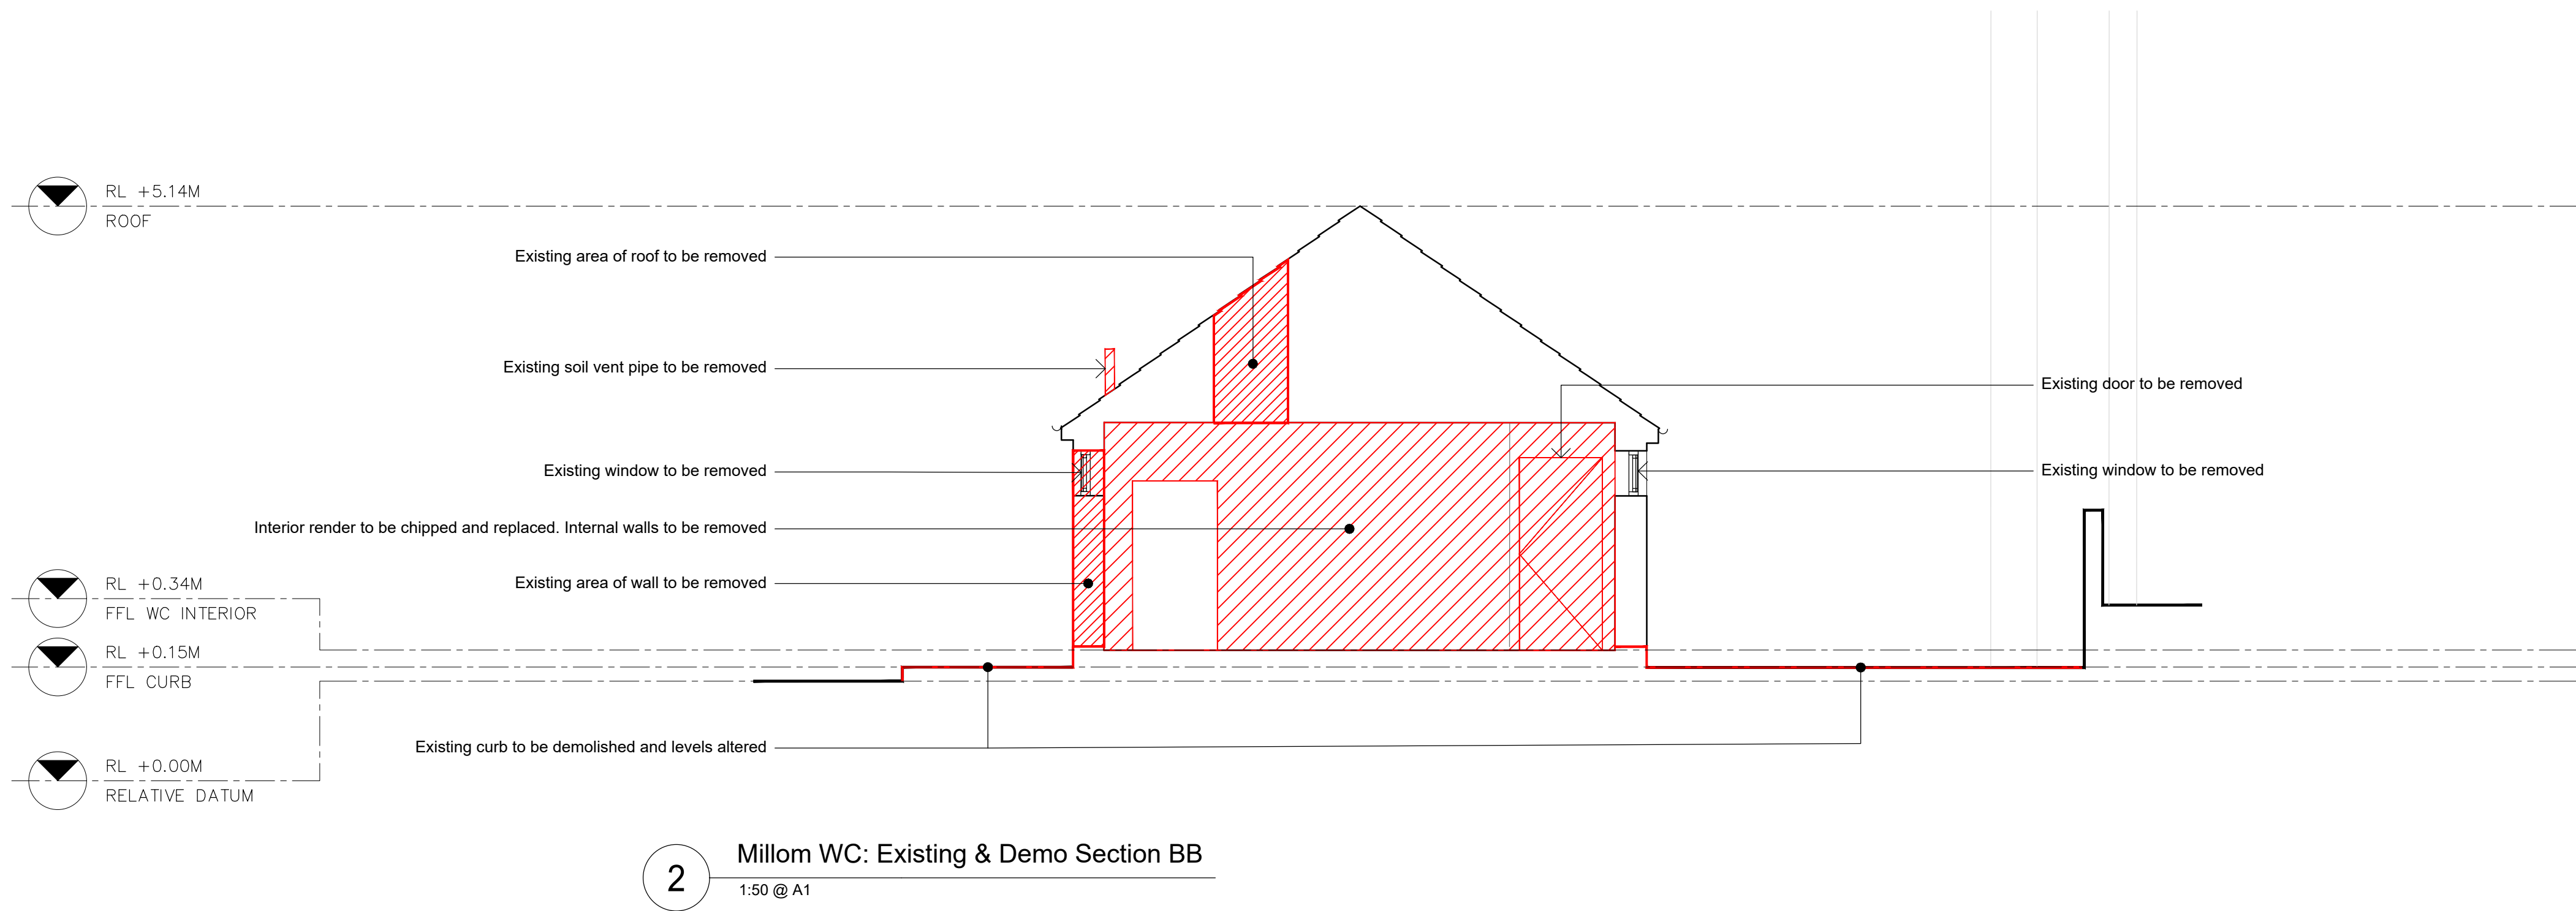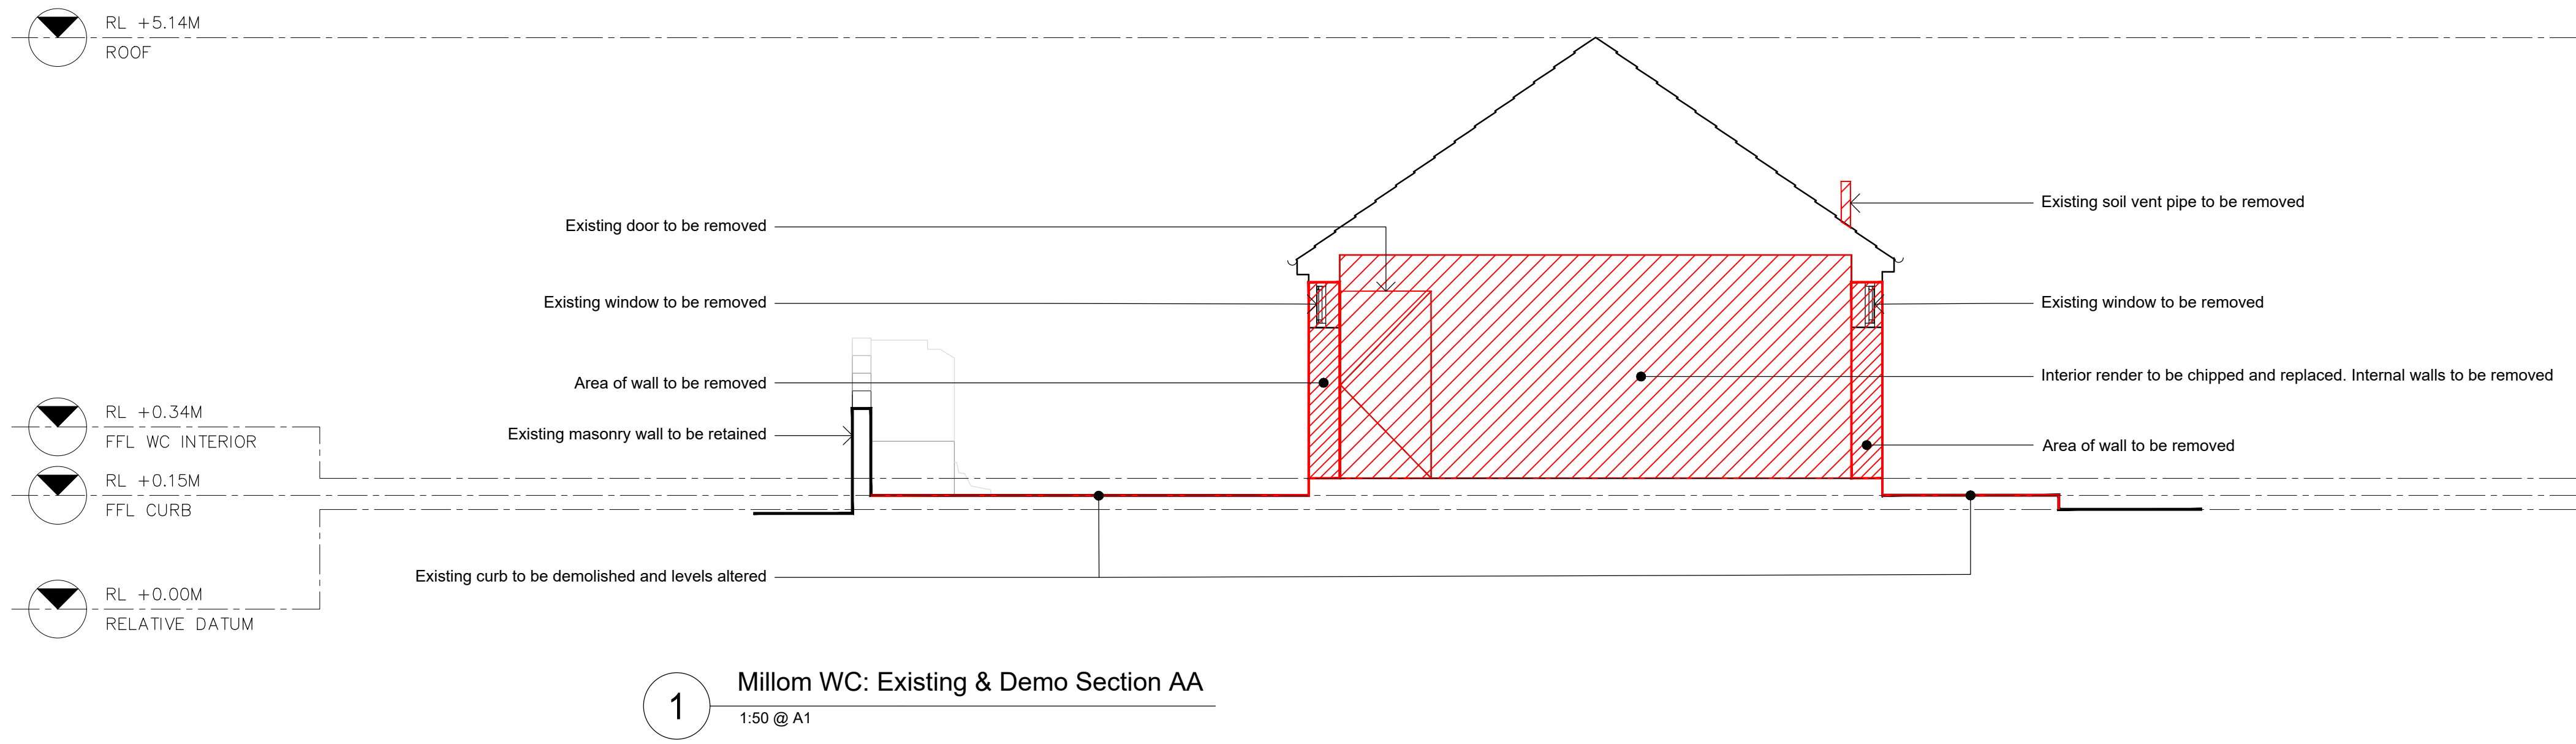

KEY:

 To be demolished

 

Project CODE:	MWC
Project:	Millom WC
Drawing title:	Existing & Demolition Sections AA & BB
Scale:	1:50 @ A1
Origination Date:	211201
Status:	PLANNING
Drawing No :	MWC-IDK-105
Rev	-

NOTES

All Dimensions are from structure to structure unless indicated otherwise.


Elements of structure and services are indicated for coordination purposes. For full structural and services layouts refer to Structural and Services Engineers' drawings.

Do not scale directly from drawing. All dimension to be checked on site prior to construction or fabrication of any elements.


Any discrepancies between figured dimensions to be reported to architect for clarification prior to commencing work.

© Copyright Reserved

Rev    Date  
          Comments

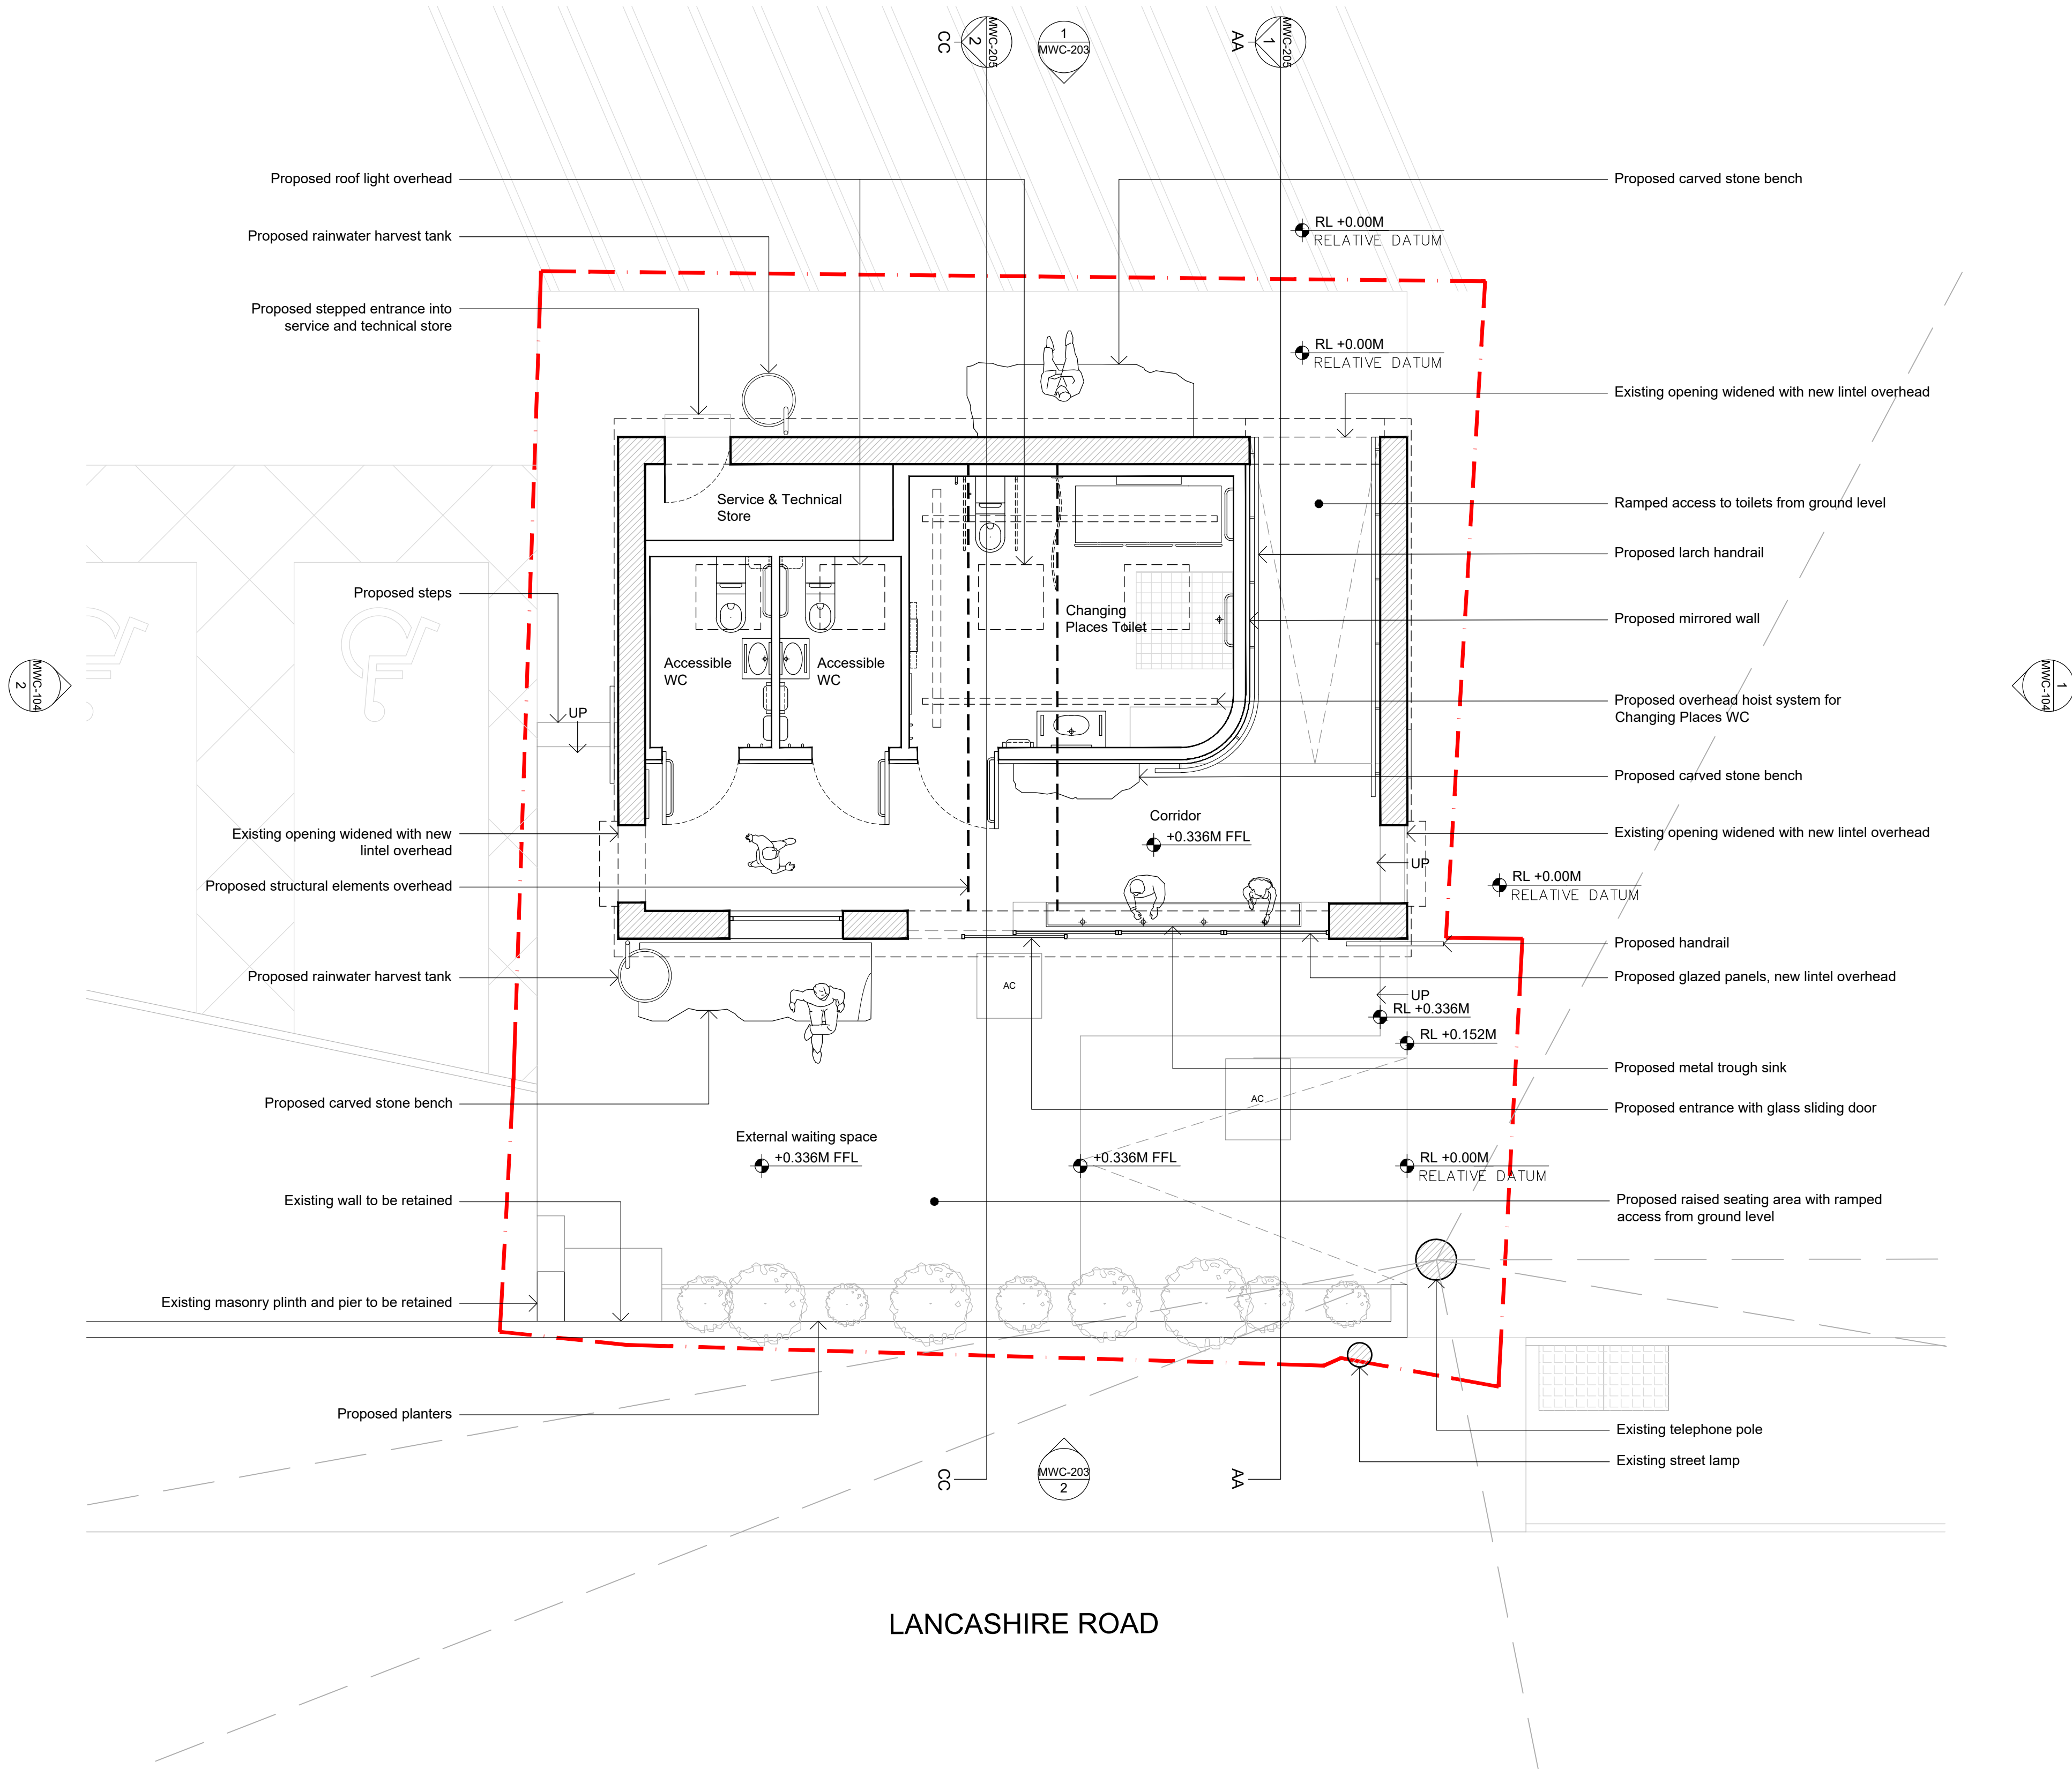

1 Millom WC: Proposed Ground Floor Plan  
1:50 @ A1

 

KEY:  
--- Property boundary

Project CODE:	MWC
Project:	Millom WC
Drawing title:	Proposed Ground Floor Plan
Scale:	1:50 @ A1
Origination Date:	211201
Status:	PLANNING
Drawing No :	MWC-IDK-201
Rev	-

NOTES

All Dimensions are from structure to structure unless indicated otherwise.


Elements of structure and services are indicated for coordination purposes. For full structural and services layouts refer to Structural and Services Engineers' drawings.

Do not scale directly from drawing. All dimension to be checked on site prior to construction or fabrication of any elements.


Any discrepancies between figured dimensions to be reported to architect for clarification prior to commencing work.

© Copyright Reserved

Rev    Date    Comments

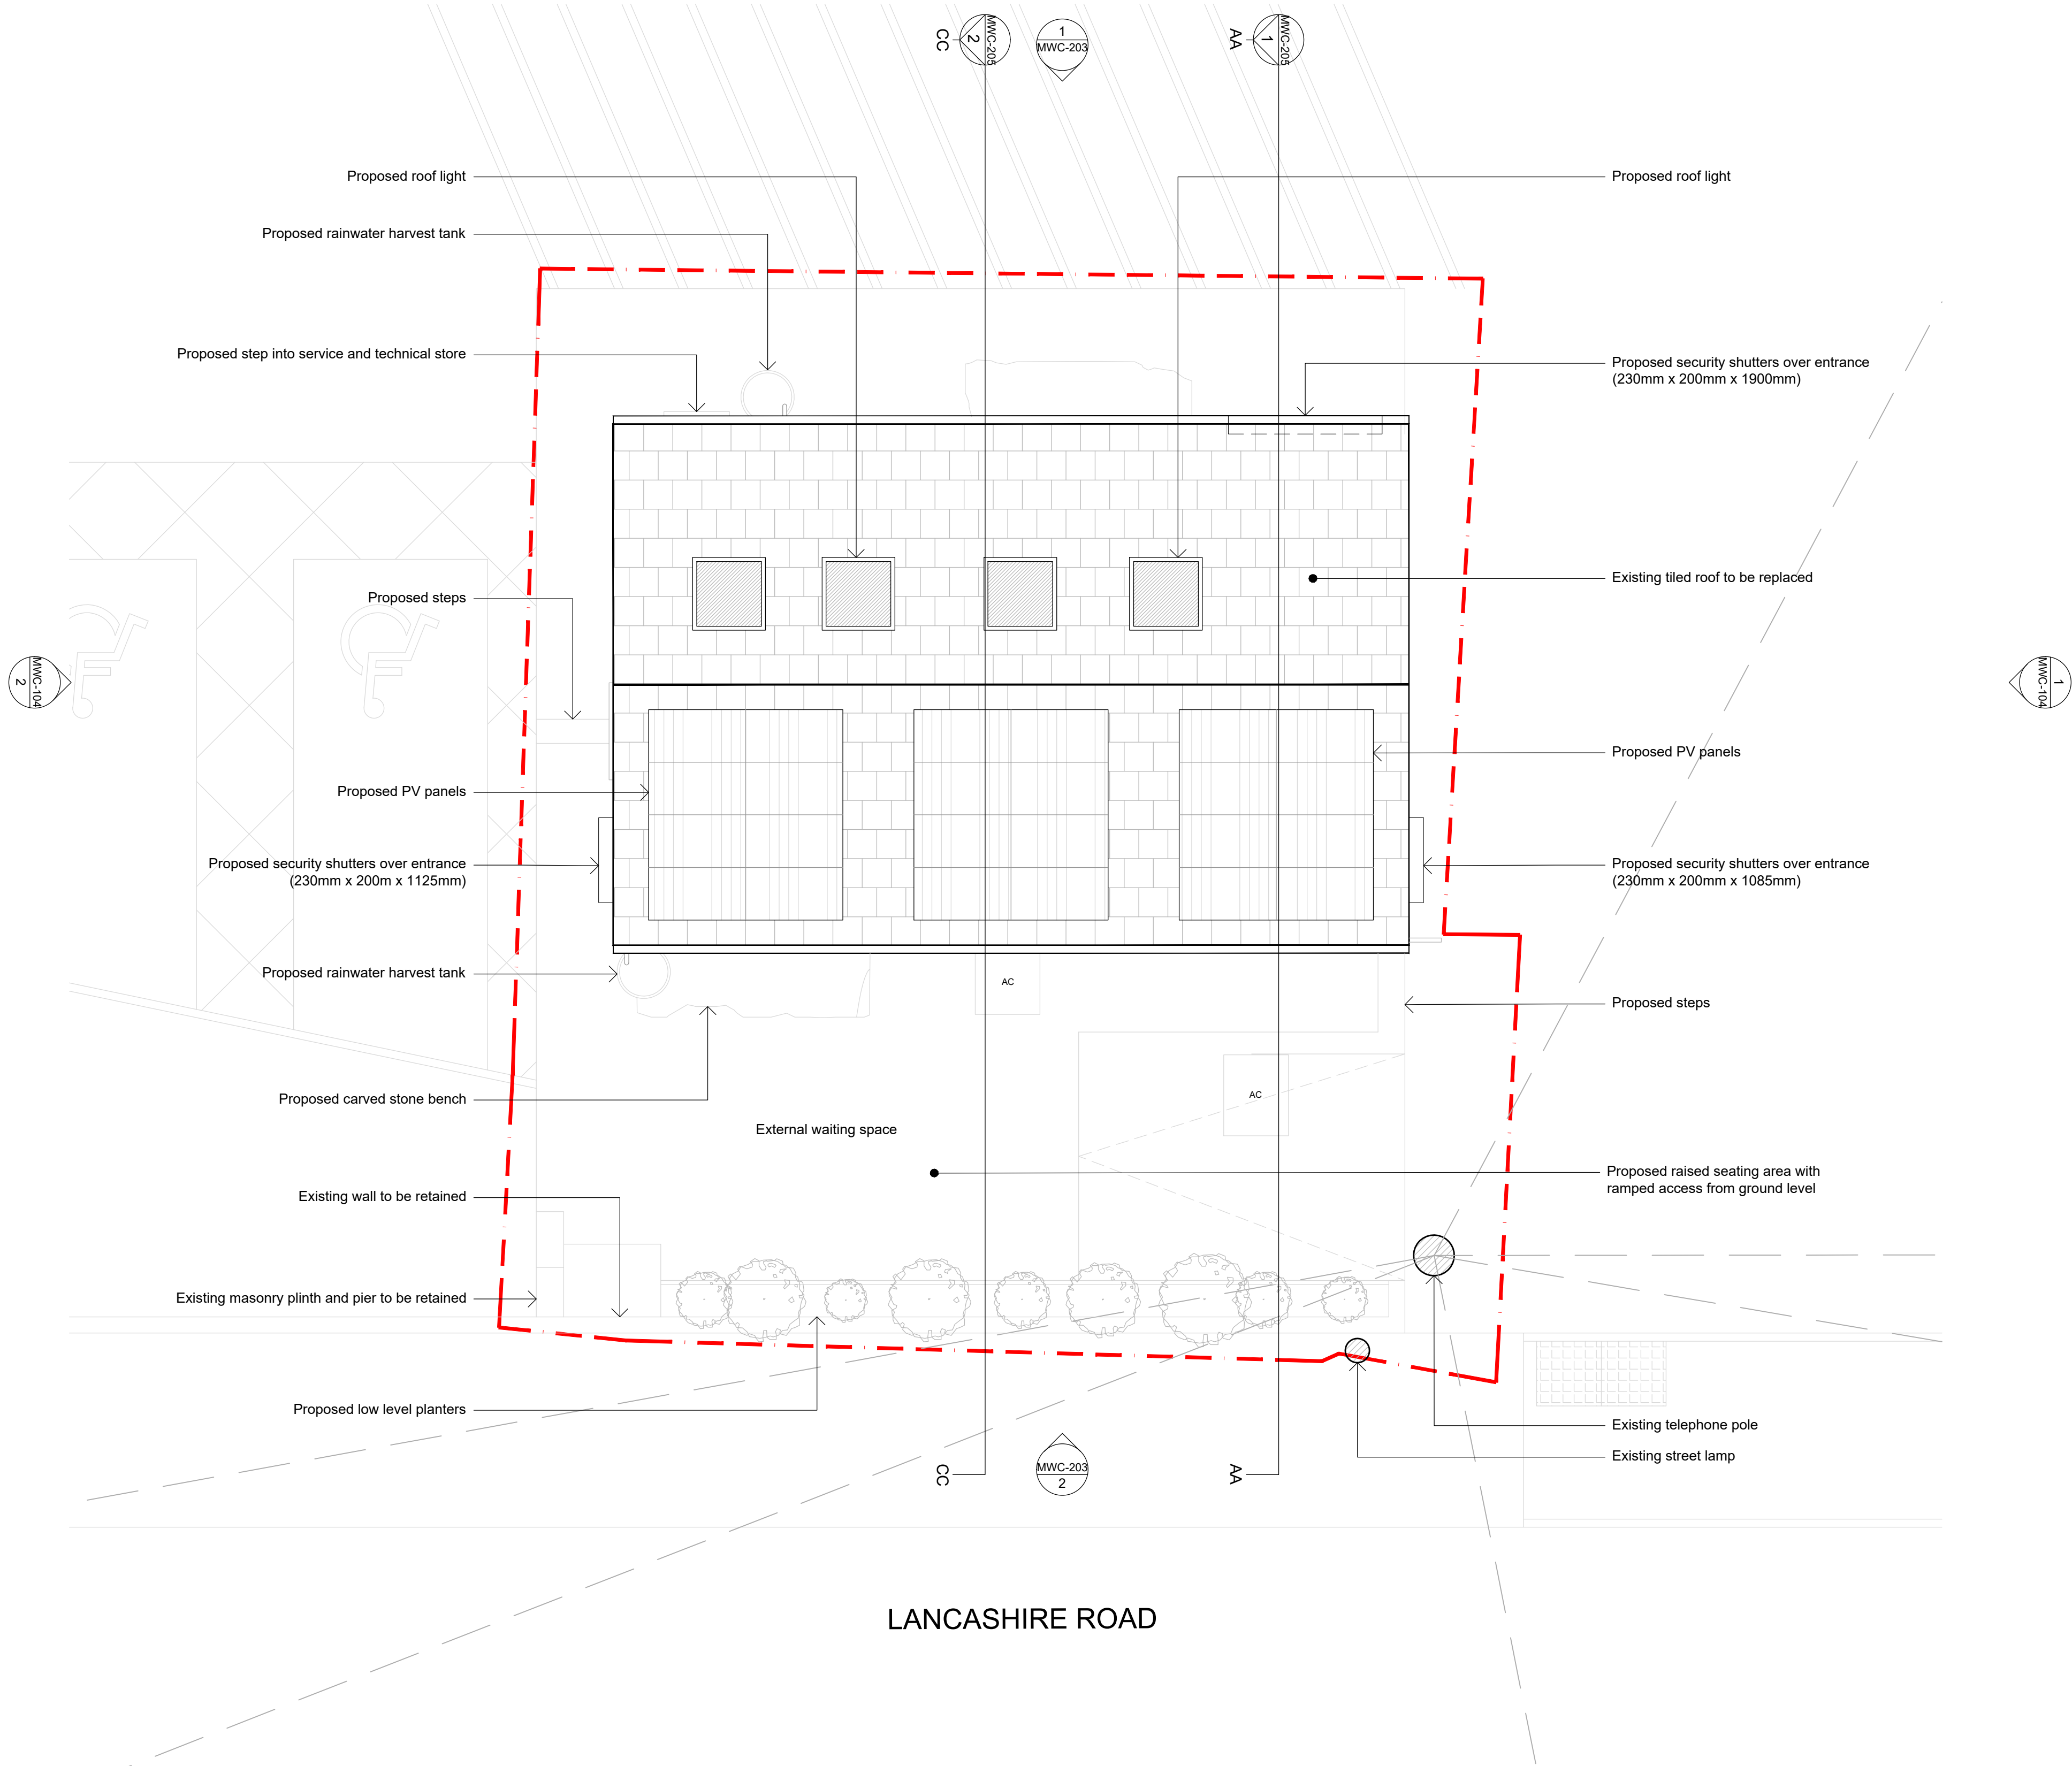

1 Millom WC: Proposed Roof Plan  
1:50 @ A1

 

KEY:  
--- Property boundary

Project CODE:	MWC
Project:	Millom WC
Drawing title:	Proposed Roof Plan
Scale:	1:50 @ A1
Origination Date:	211201
Status:	PLANNING
Drawing No :	MWC-IDK-202
Rev	-



NOTES

All Dimensions are from structure to structure unless indicated otherwise.


Elements of structure and services are indicated for coordination purposes. For full structural and services layouts refer to Structural and Services Engineers' drawings.

Do not scale directly from drawing. All dimension to be checked on site prior to construction or fabrication of any elements.


Any discrepancies between figured dimensions to be reported to architect for clarification prior to commencing work.

© Copyright Reserved


Rev    Date  
         Comments

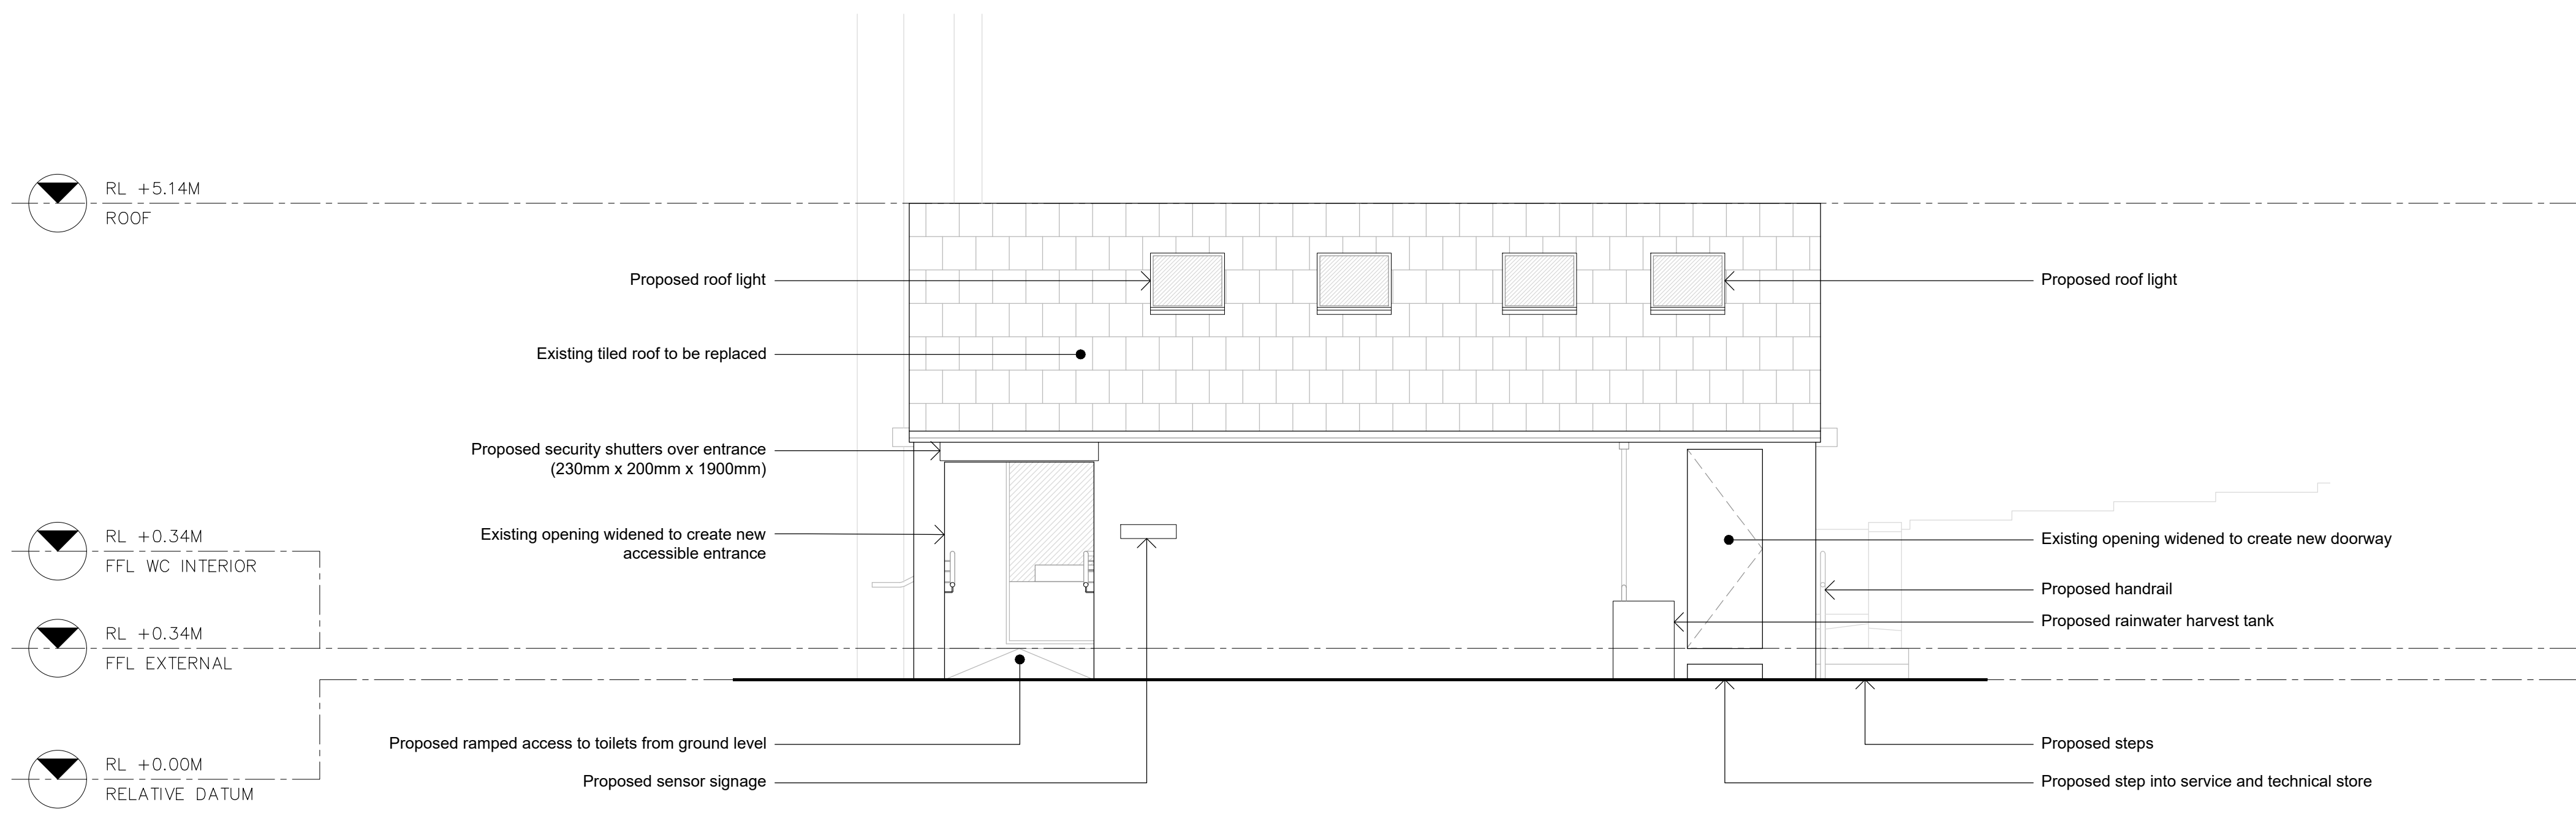

1    Millom WC: Proposed North West Elevation  
1:50 @ A1

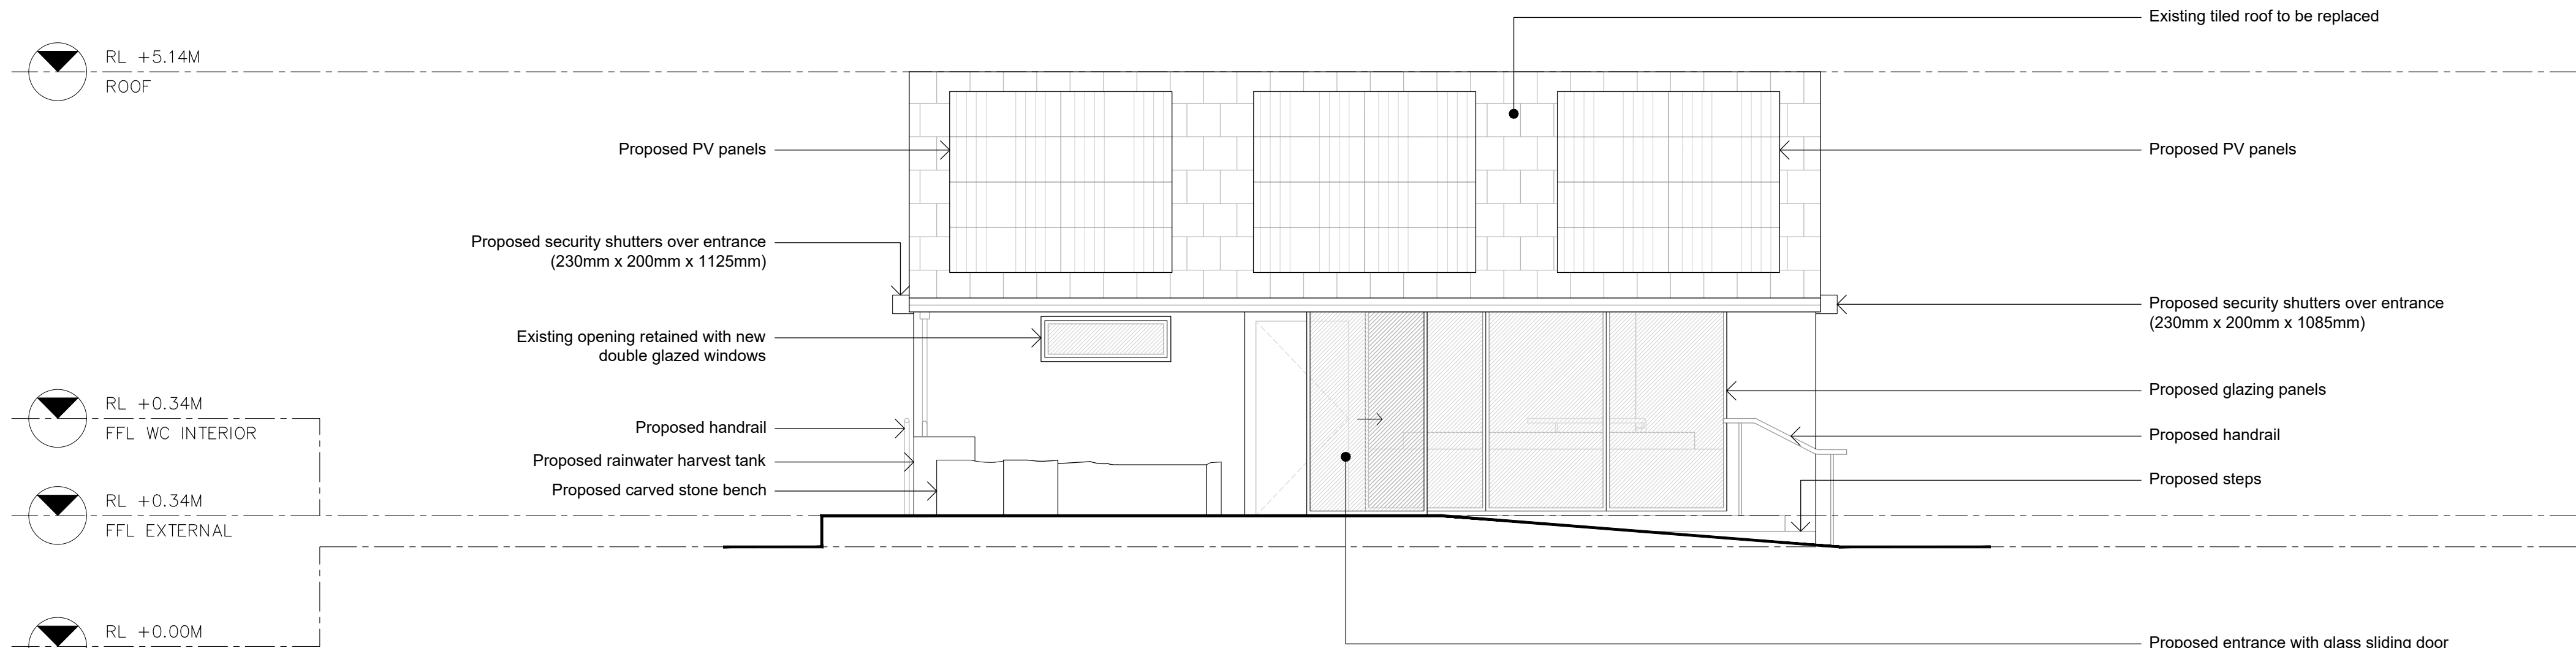

2    Millom WC: Proposed South East Elevation  
1:50 @ A1

 

Project CODE:	MWC	
Project:	Millom WC	
Drawing title:	Proposed External Elevations 01	
Scale:	1:50 @ A1	
Origination Date:	211201	
Status:	PLANNING	
Drawing No :	MWC-IDK-203	Rev -

NOTES

All Dimensions are from structure to structure unless indicated otherwise.


Elements of structure and services are indicated for coordination purposes. For full structural and services layouts refer to Structural and Services Engineers' drawings.

Do not scale directly from drawing. All dimension to be checked on site prior to construction or fabrication of any elements.


Any discrepancies between figured dimensions to be reported to architect for clarification prior to commencing work.

© Copyright Reserved


Rev    Date  
         Comments

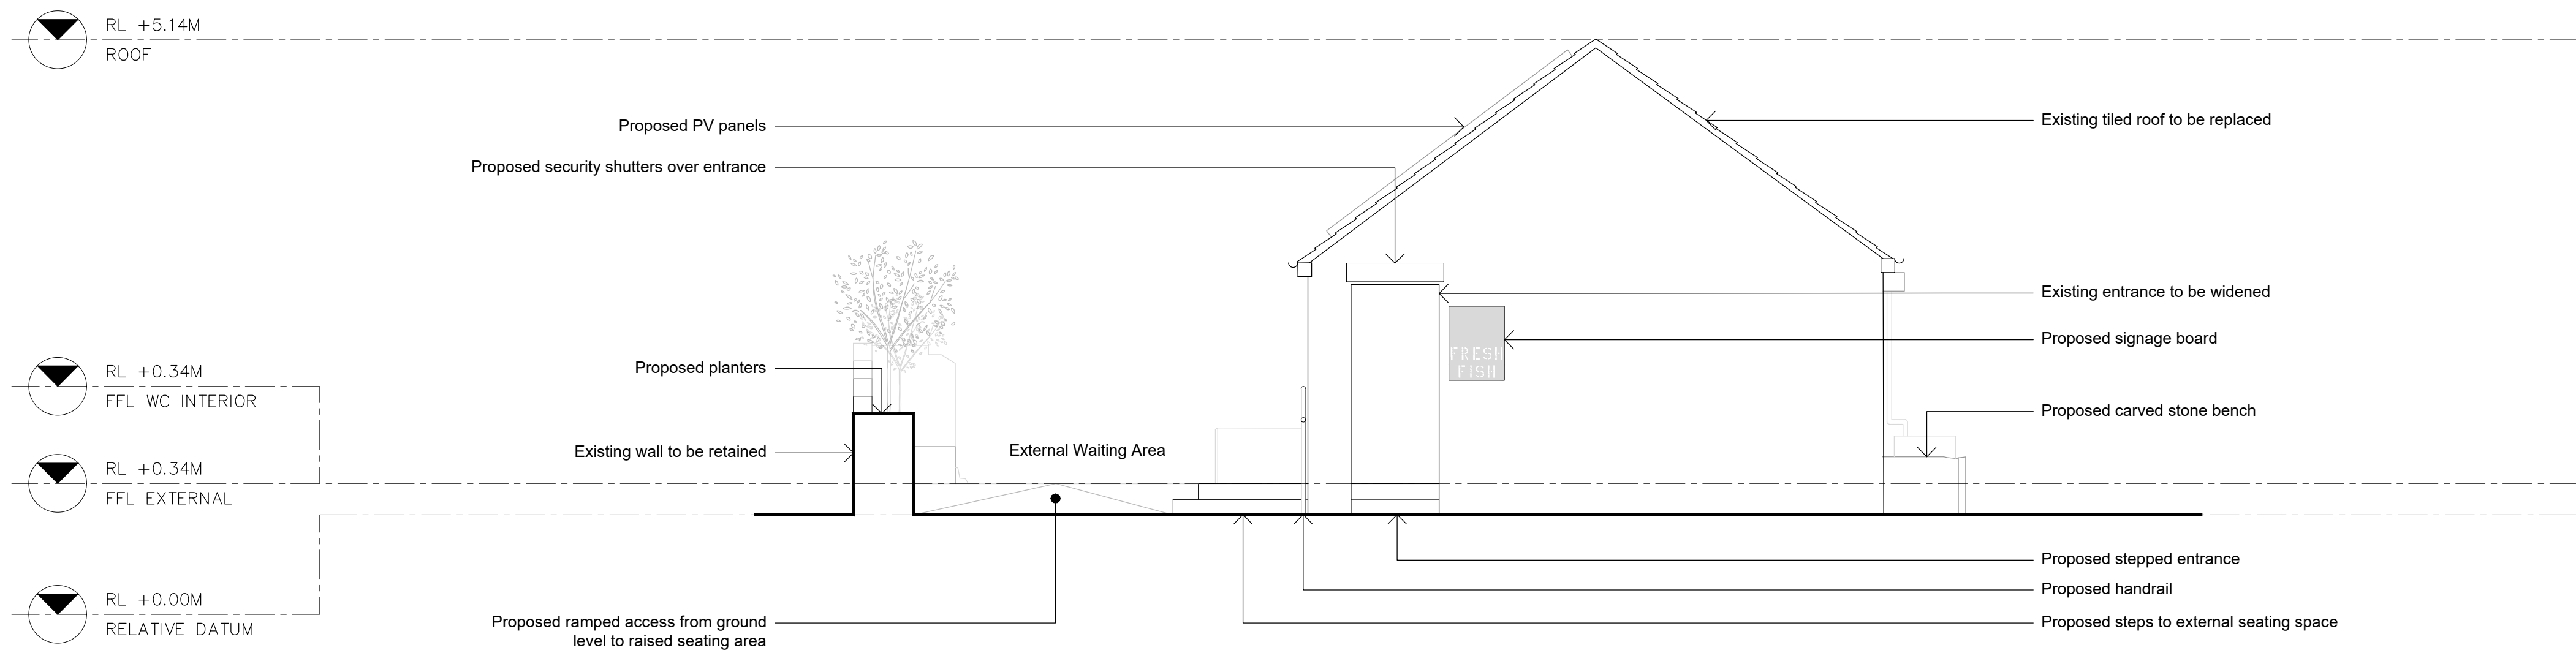

1    Millom WC: Proposed North East Elevation  
1:50 @ A1

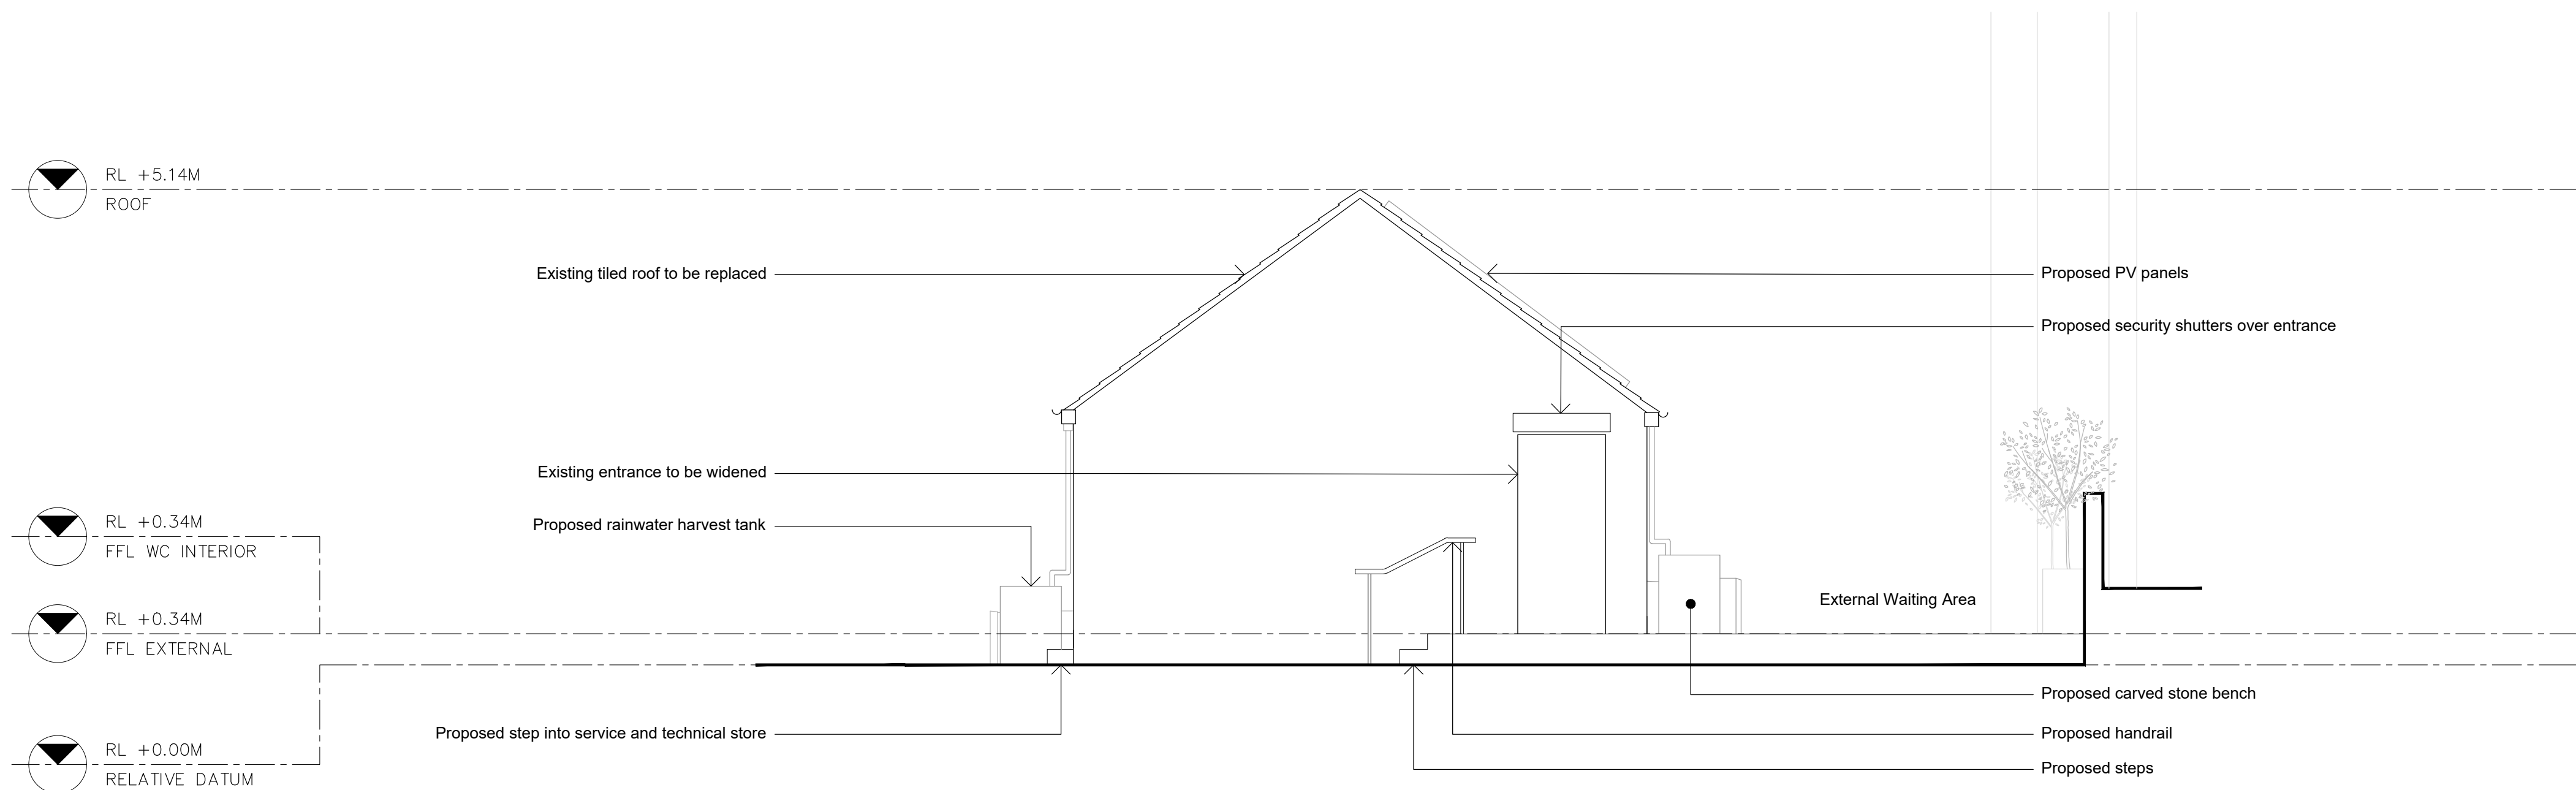

2    Millom WC: Proposed South West Elevation  
1:50 @ A1

 

Project CODE:	MWC	
Project:	Millom WC	
Drawing title:	Proposed External Elevations 02	
Scale:	1:50 @ A1	
Origination Date:	211201	
Status:	PLANNING	
Drawing No :	MWC-IDK-204	Rev -

NOTES

All Dimensions are from structure to structure unless indicated otherwise.


Elements of structure and services are indicated for coordination purposes. For full structural and services layouts refer to Structural and Services Engineers' drawings.

Do not scale directly from drawing. All dimension to be checked on site prior to construction or fabrication of any elements.


Any discrepancies between figured dimensions to be reported to architect for clarification prior to commencing work.

© Copyright Reserved


Rev    Date  
Comments

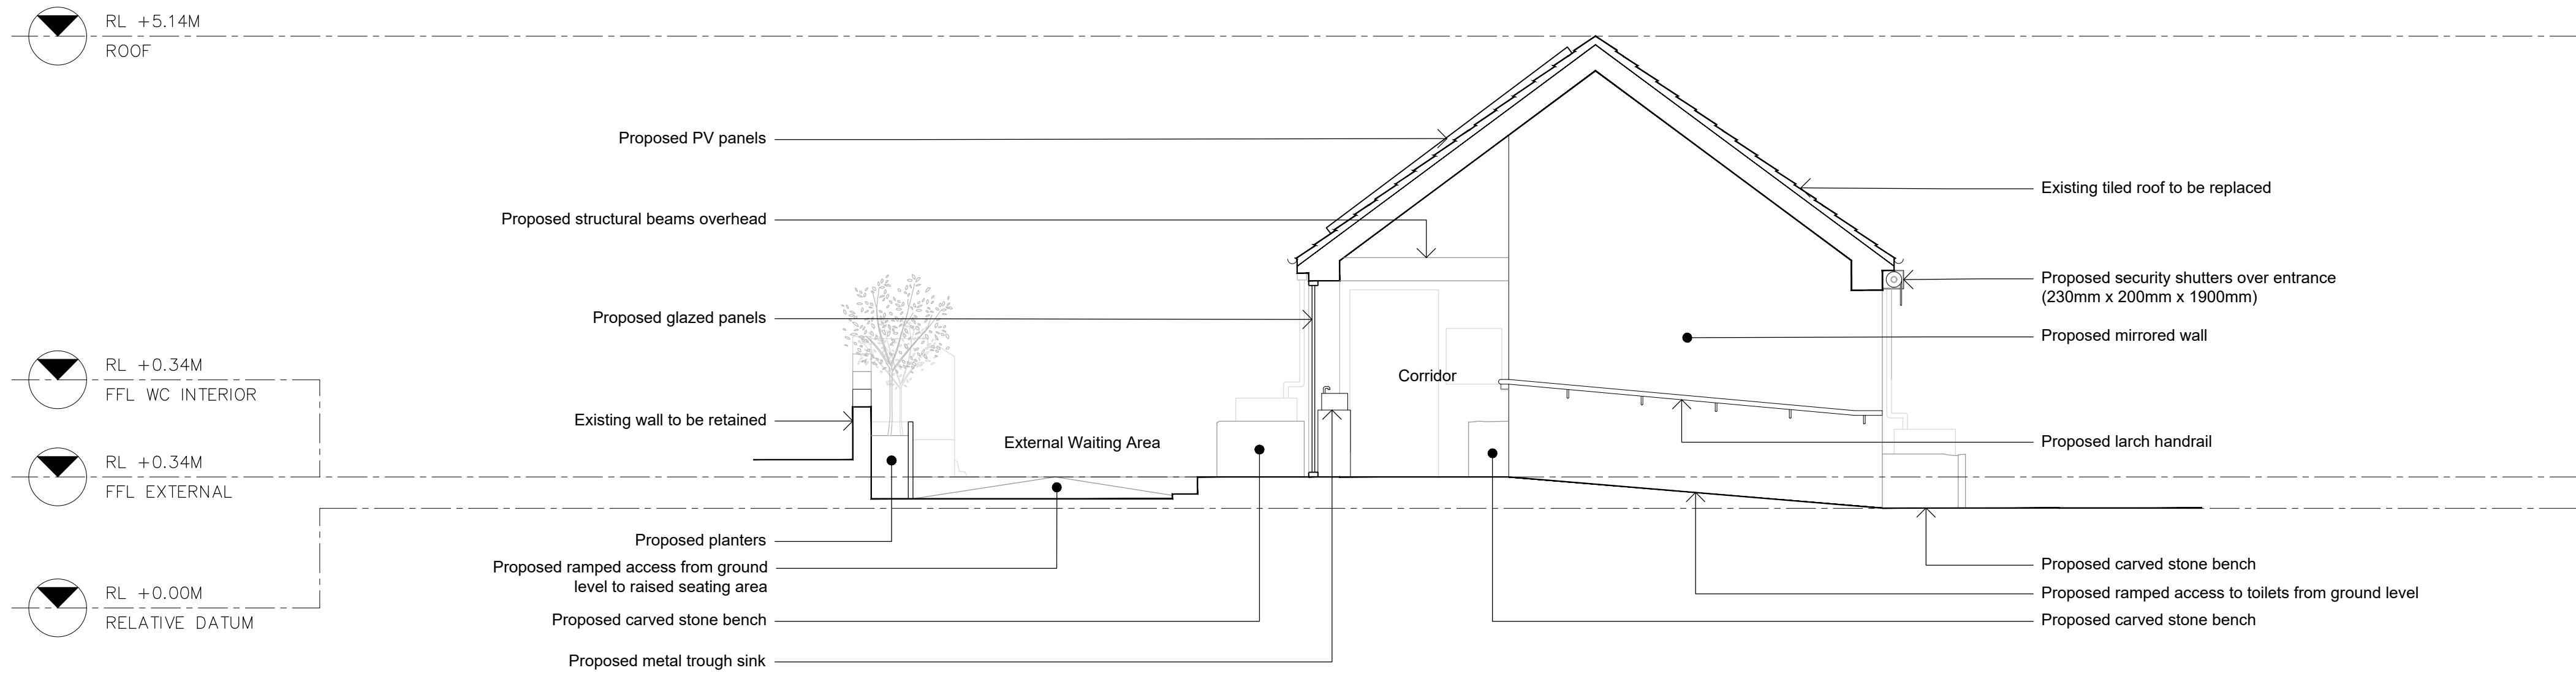

1 Millom WC: Proposed Section AA  
1:50 @ A1

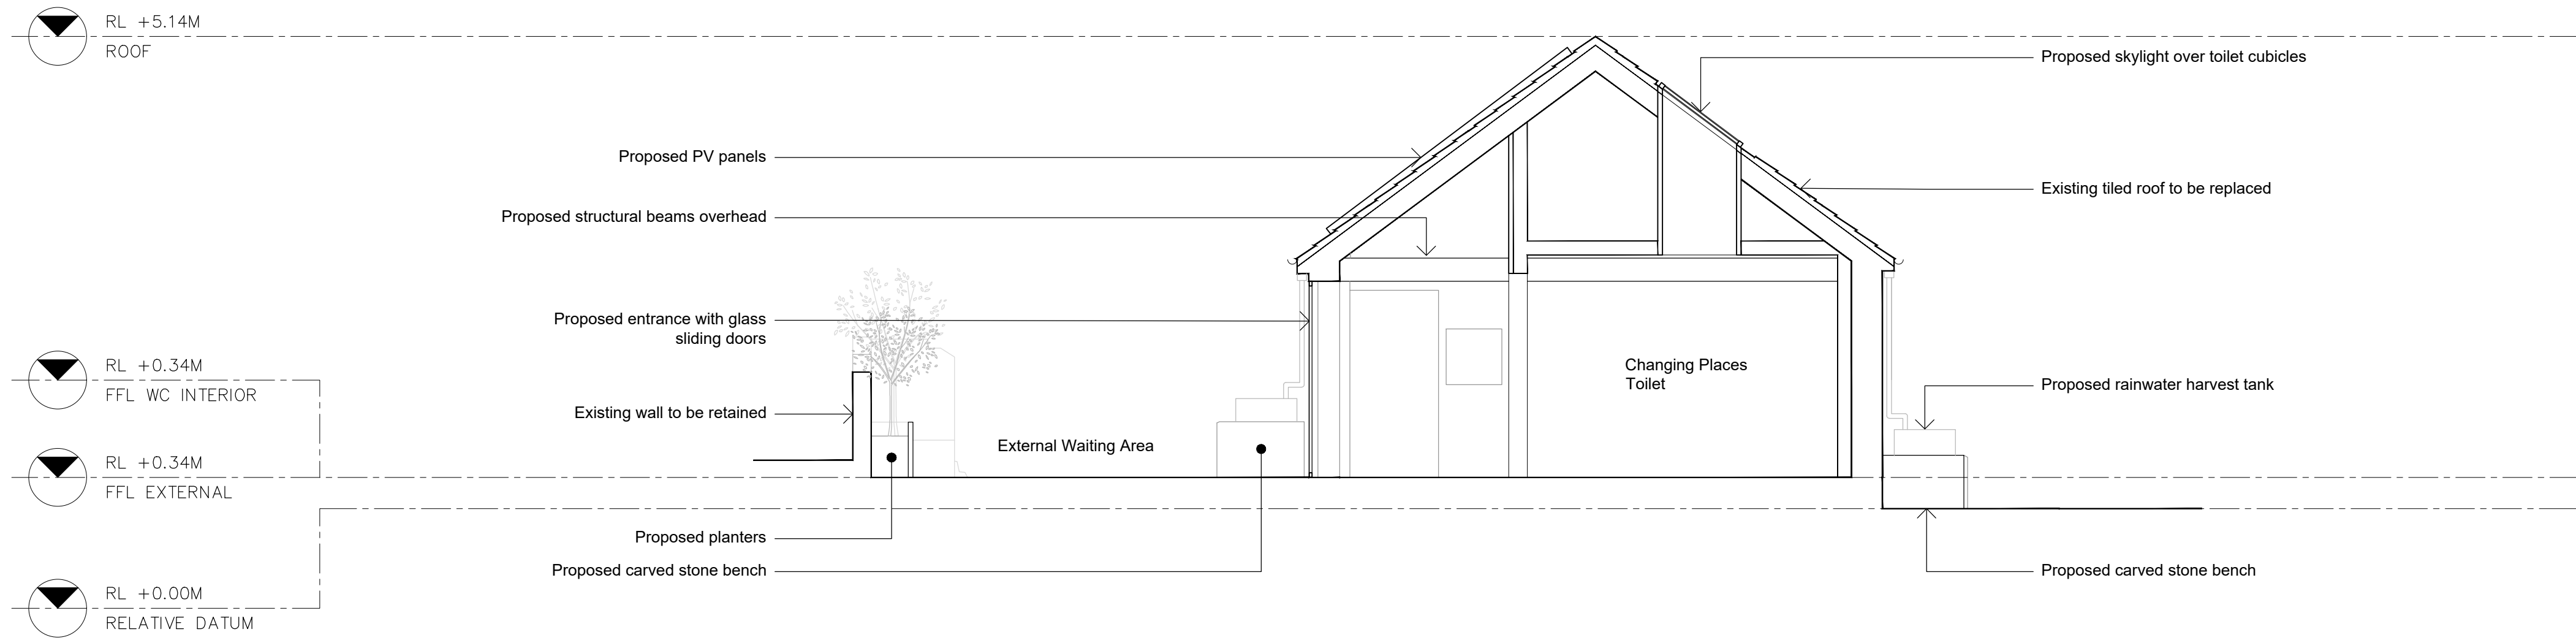

2 Millom WC: Proposed Section CC  
1:50 @ A1

 

Project CODE:	MWC	
Project:	Millom WC	
Drawing title:	Proposed Sections AA & CC	
Scale:	1:50 @ A1	
Origination Date:	211201	
Status:	PLANNING	
Drawing No :	MWC-IDK-205	Rev -