




# PLANNING ISSUE

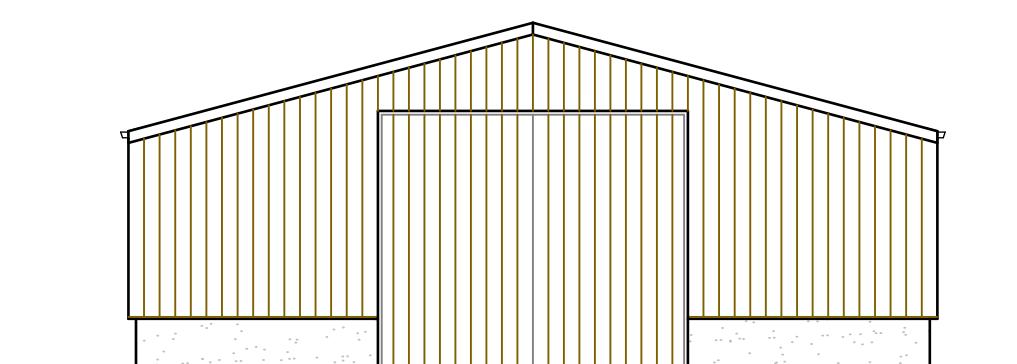


SOUTH ELEVATION

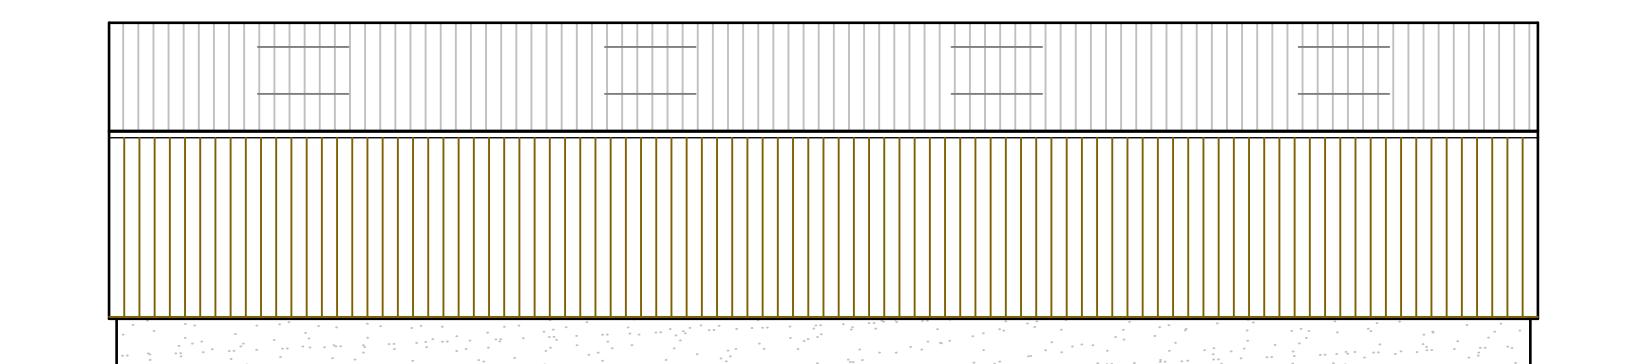


WEST ELEVATION

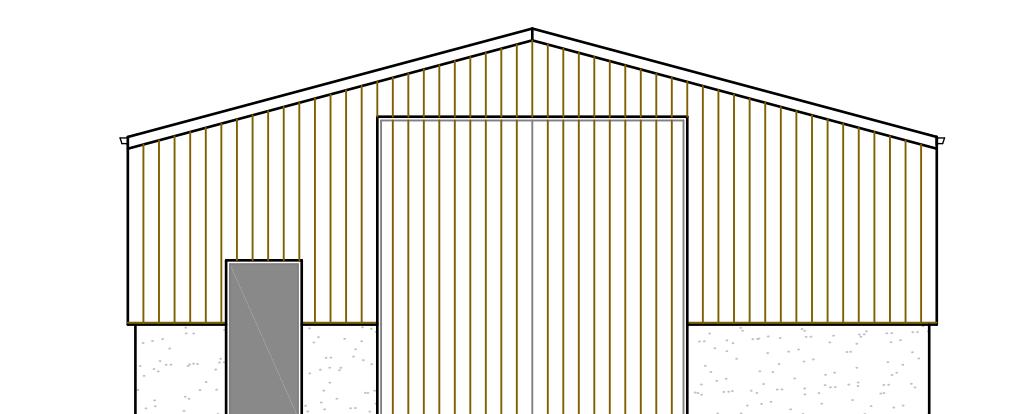

NORTH ELEVATION

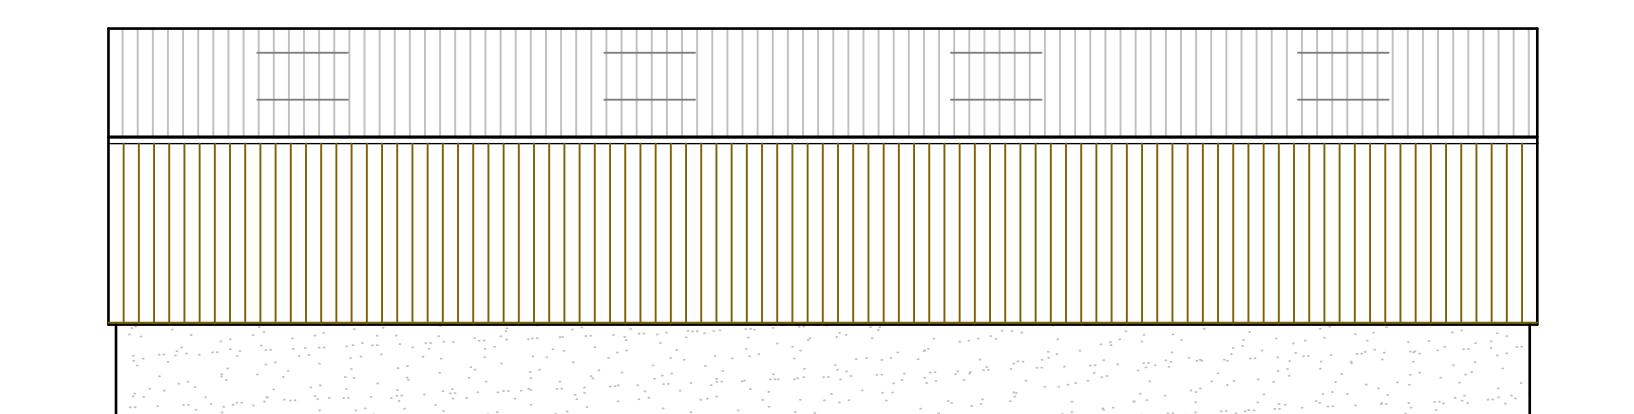

EAST ELEVATION

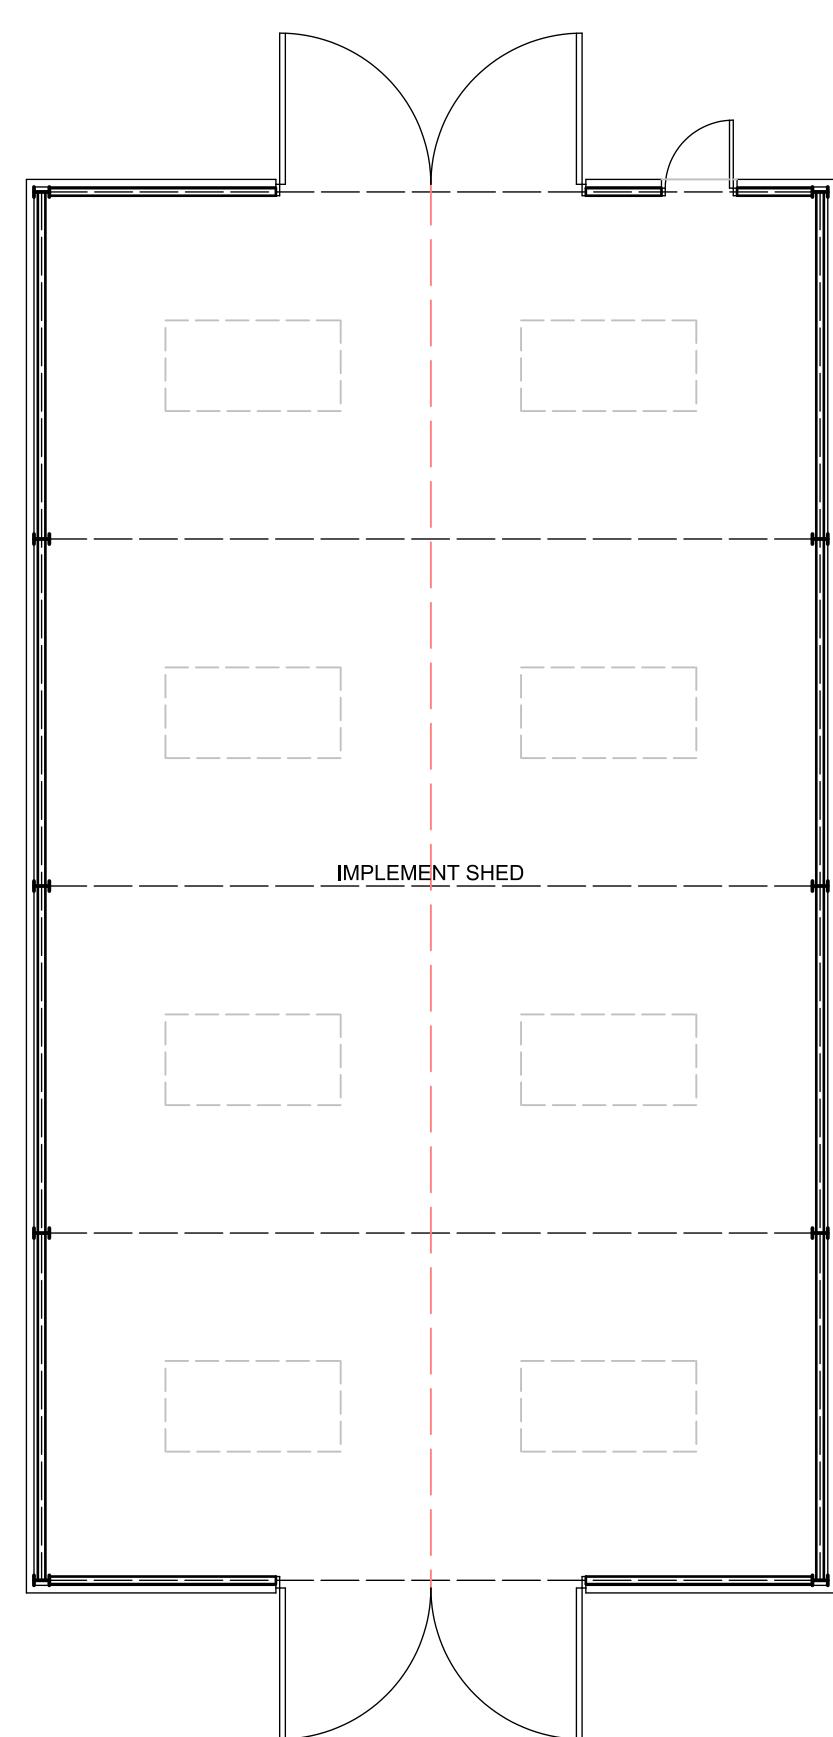

<input type="text"/>	<input type="text"/>	<input type="text"/>	<input type="text"/>
No.	Date	Revision	Initial
<b>ALPHA DESIGN</b>			
Architectural Services Member of the Chartered Institute of Architectural Technologists			
Tel: 01900 829199 email: gb@adcumbria.co.uk			
Project _____			
NOOK FARM, CLEATOR			
Client _____			
MR & MRS N. WEBB			
Drawing _____			
IMPLEMENT SHED			
Scale 1:100 @ A1 Drawn GB			
Checked Date DEC, 2025			
Drawing No.			
25/04/1073 - 08			
This drawing and design is copyright and must not be reproduced in part or in whole without prior written consent. Contractors must verify all dimensions on site before commencing work or preparing shop drawings.			