


WEST ELEVATION




SOUTH ELEVATION

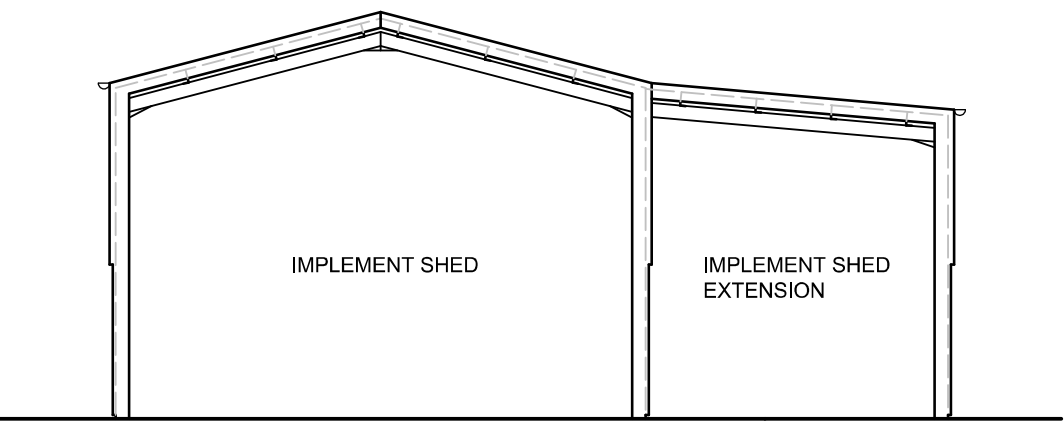

EAST ELEVATION



NORTH ELEVATION

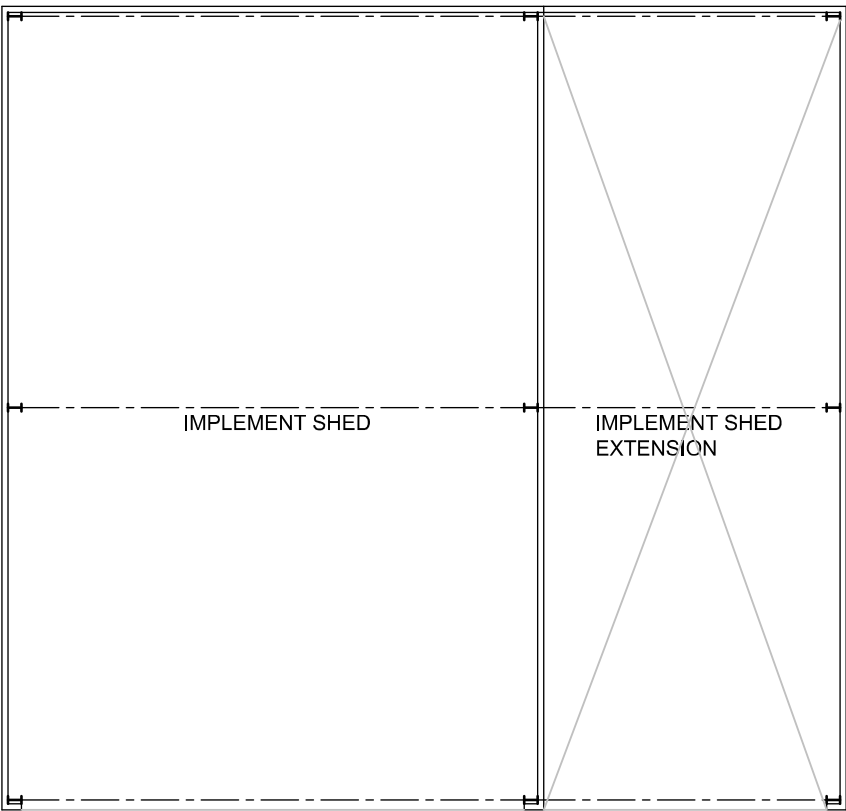

PLAN

EXTERNAL MATERIALS

Roof - steel sheet cladding to match existing.

North & west elevations - steel sheet cladding to match existing.

East elevation - open frontage.

No.	Date	Revision	Initial

ALPHA DESIGN

Architectural Services
Member of the Chartered Institute of
Architectural Technologists

Tel: 01900 829199 email: gb@adcumbria.co.uk

Project

MURTON HOUSE,
LAMPLUGH

Client

MR M. RICHARDSON

Drawing

IMPLEMENT SHED - PROPOSED
PLANS & ELEVATIONS

Scale 1:100 @ A1 Drawn GB

Checked Date MAY 2021

Drawing No.

21/02/988 - 09

This drawing and design is copyright and must not be reproduced in part or in whole without prior written consent. Contractors must verify all dimensions on site before commencing work or preparing shop drawings.