

NOTES

All Dimensions are from structure to structure unless indicated otherwise.


Elements of structure and services are indicated for coordination purposes. For full structural and services layouts refer to Structural and Services Engineers' drawings.

Do not scale directly from drawing. All dimensions to be checked on site prior to construction or installation of any elements.


Any discrepancies between figured dimensions to be reported to architect for clarification prior to commencing work.

© Copyright Reserved


Rev Date Comments

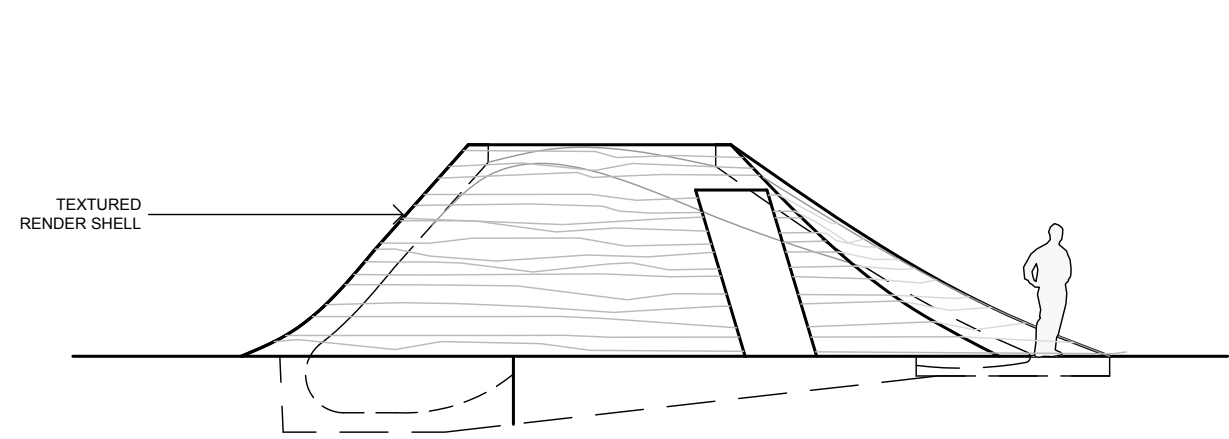


1 SCULPTURE 3 KIDNEY: Elevation
1:100 @ A1

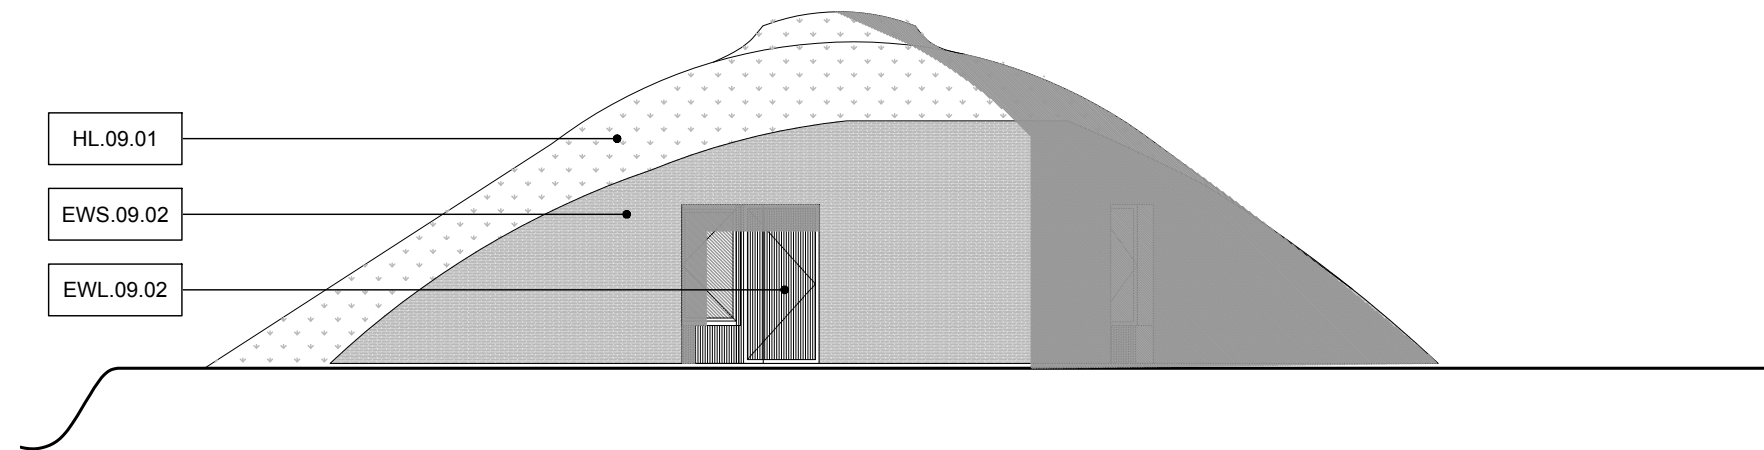


2 RESIDENCE D: North Elevation
1:100 @ A1

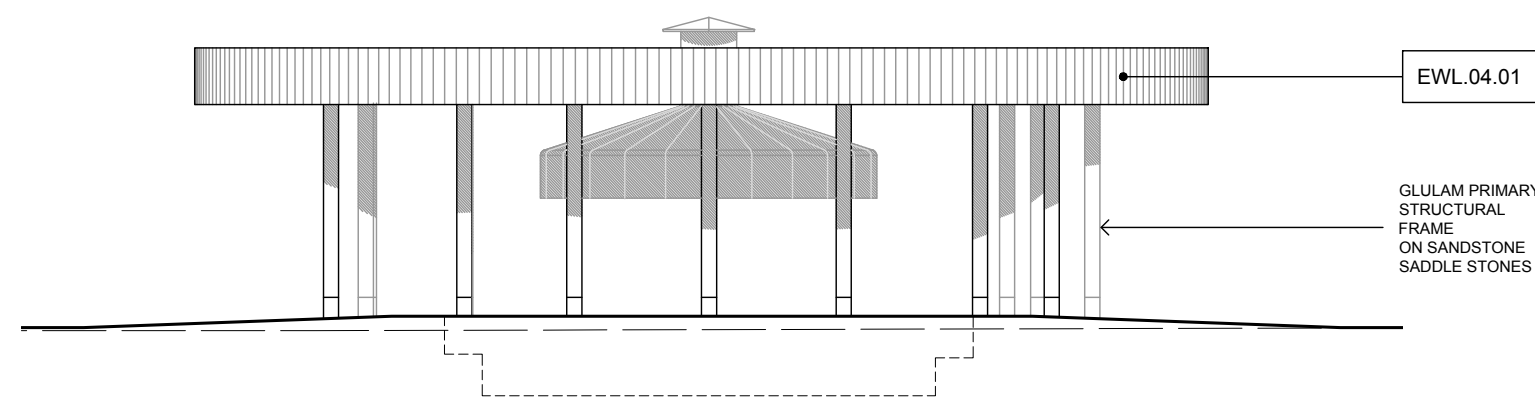


3 THE HEARTH: South Elevation
1:100 @ A1

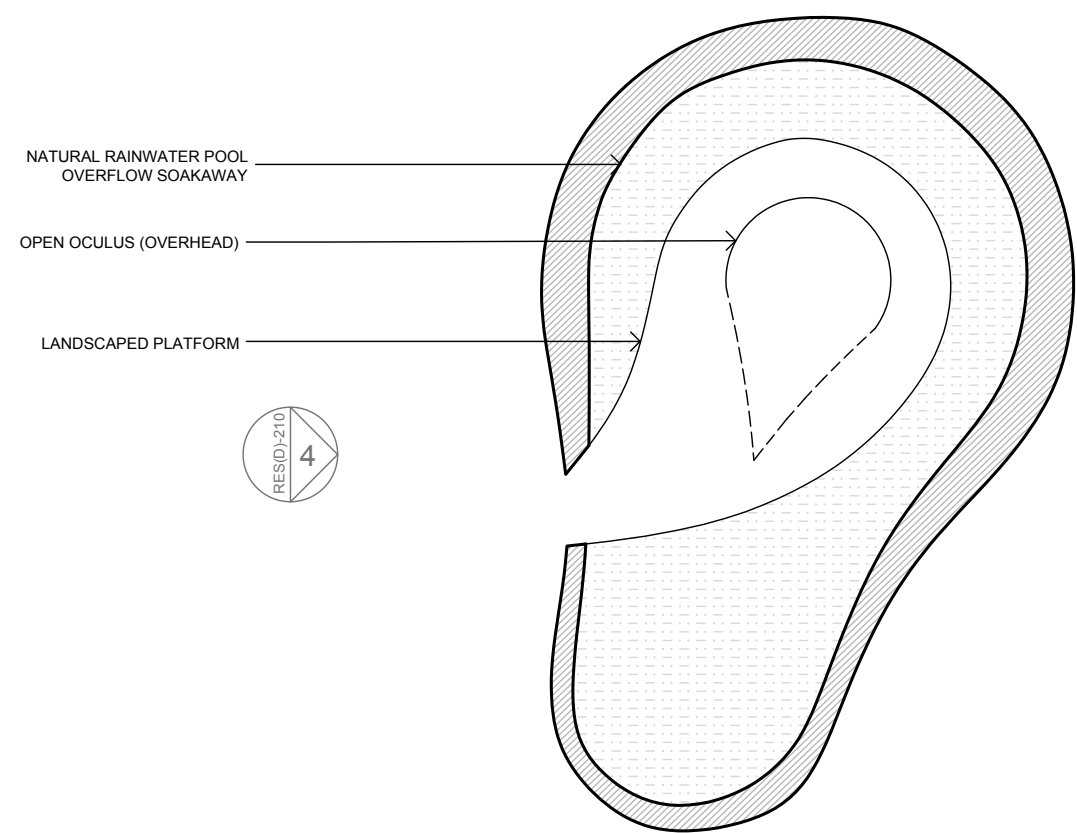


4 SCULPTURE 3 KIDNEY: Plan
1:100 @ A1

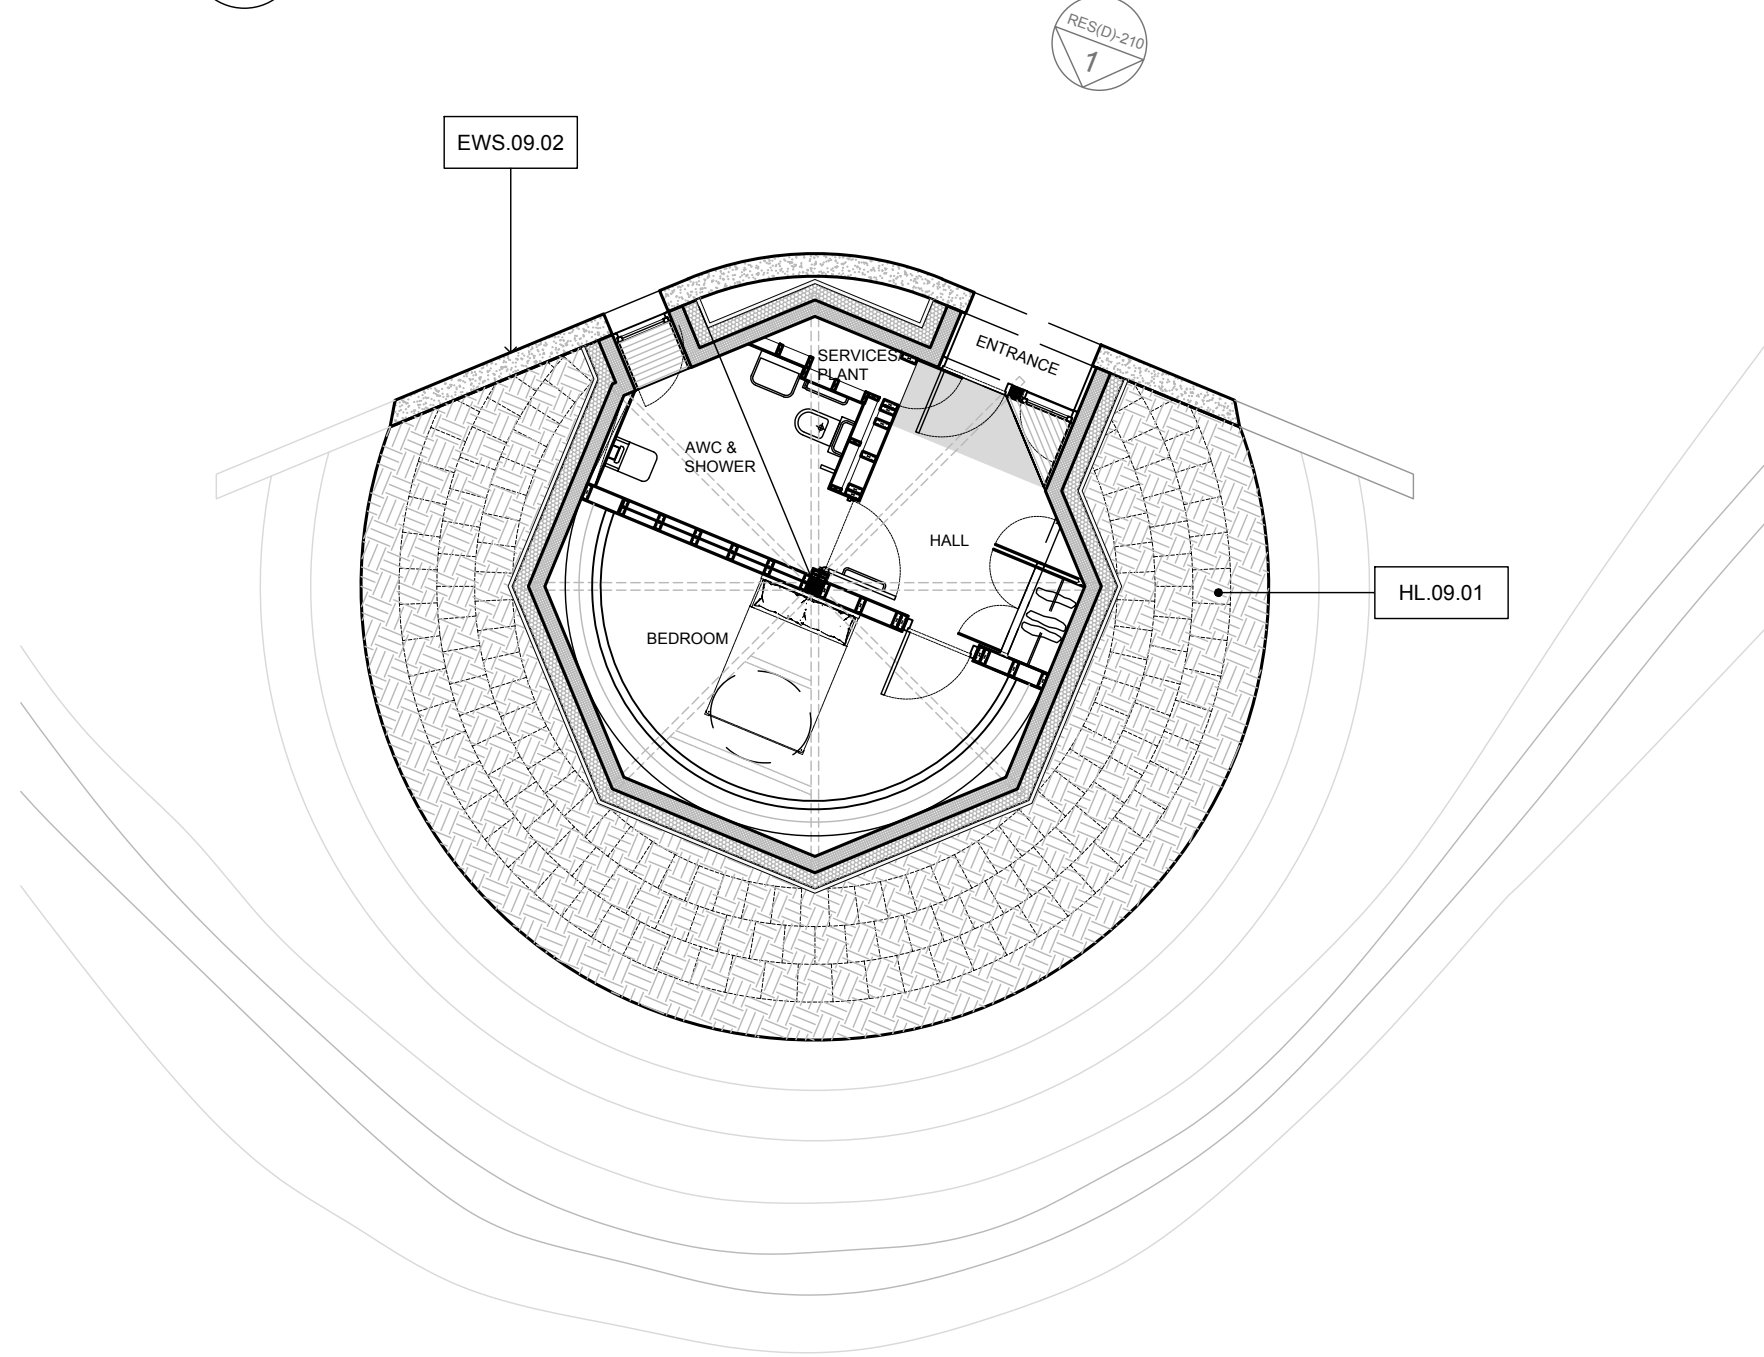


5 RESIDENCE D: General Arrangement Plan
1:100 @ A1

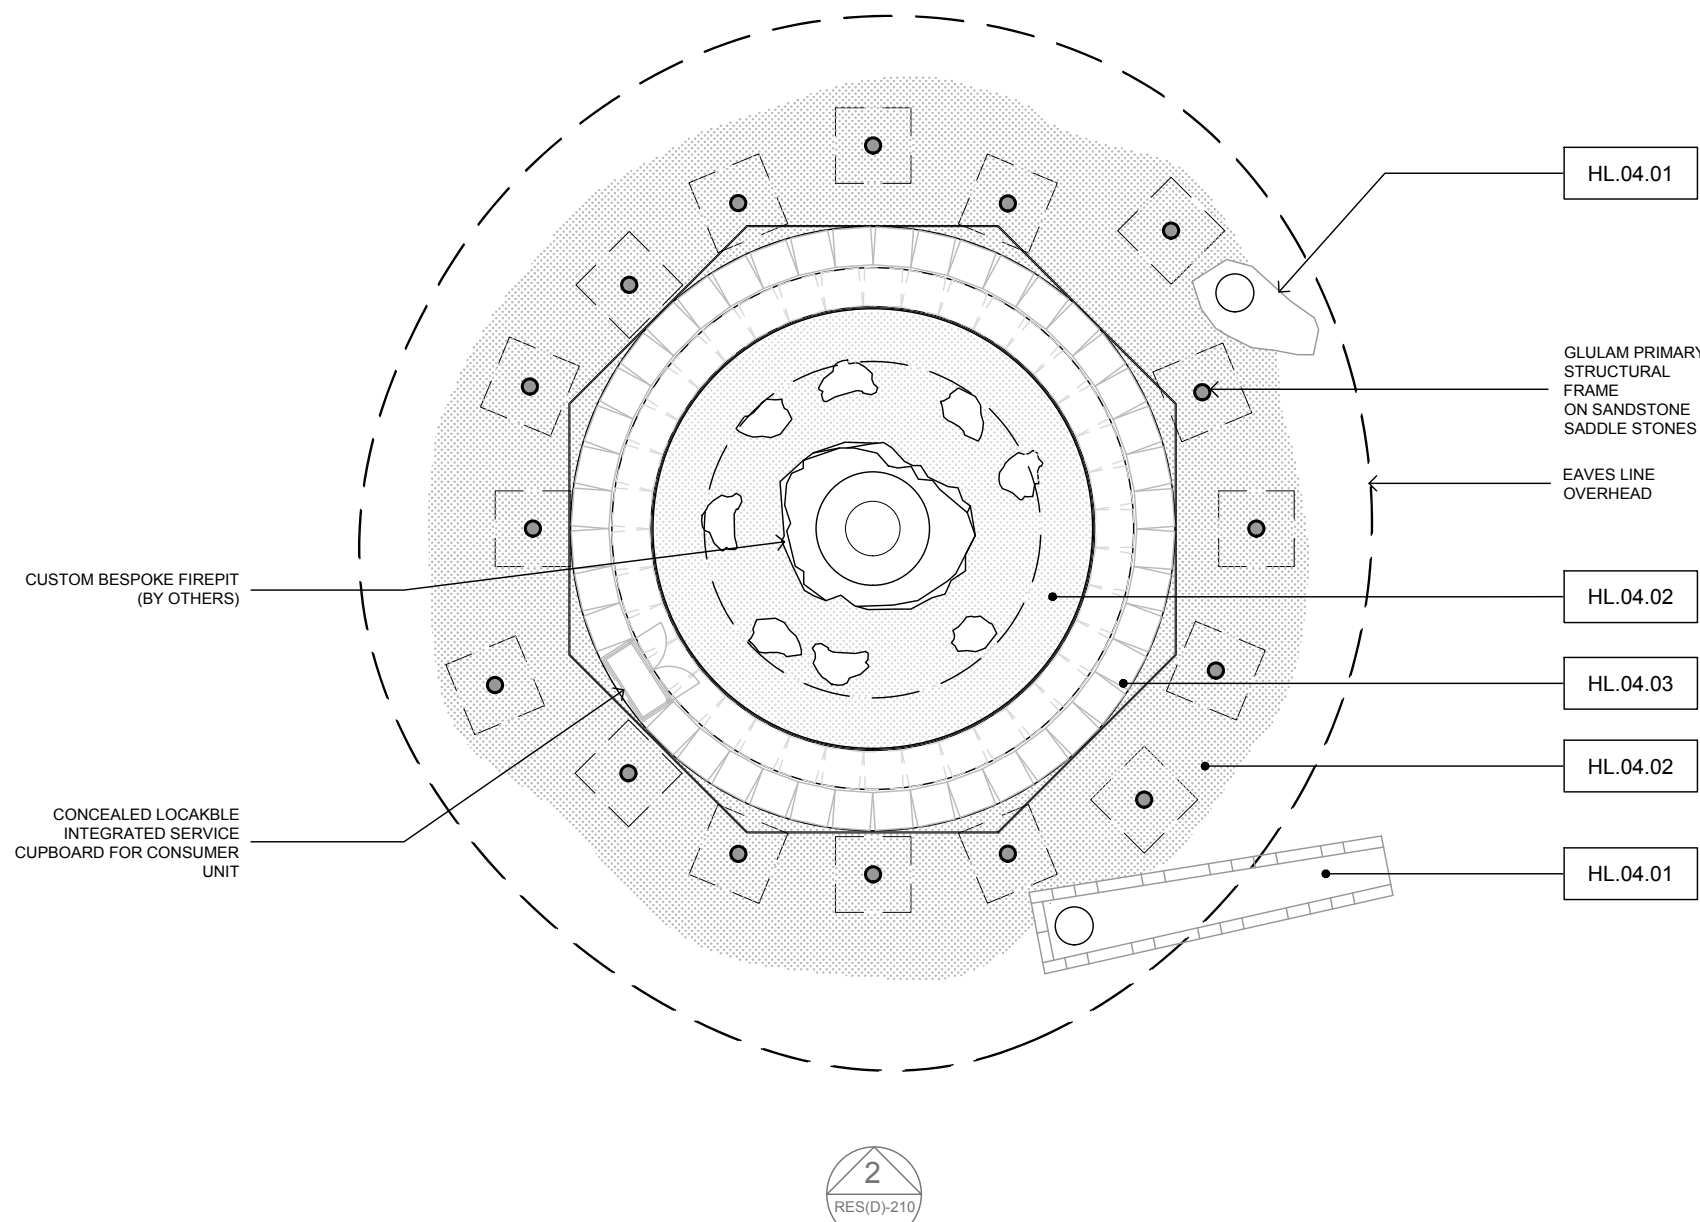


6 THE HEARTH: General Arrangement Plan
1:100 @ A1

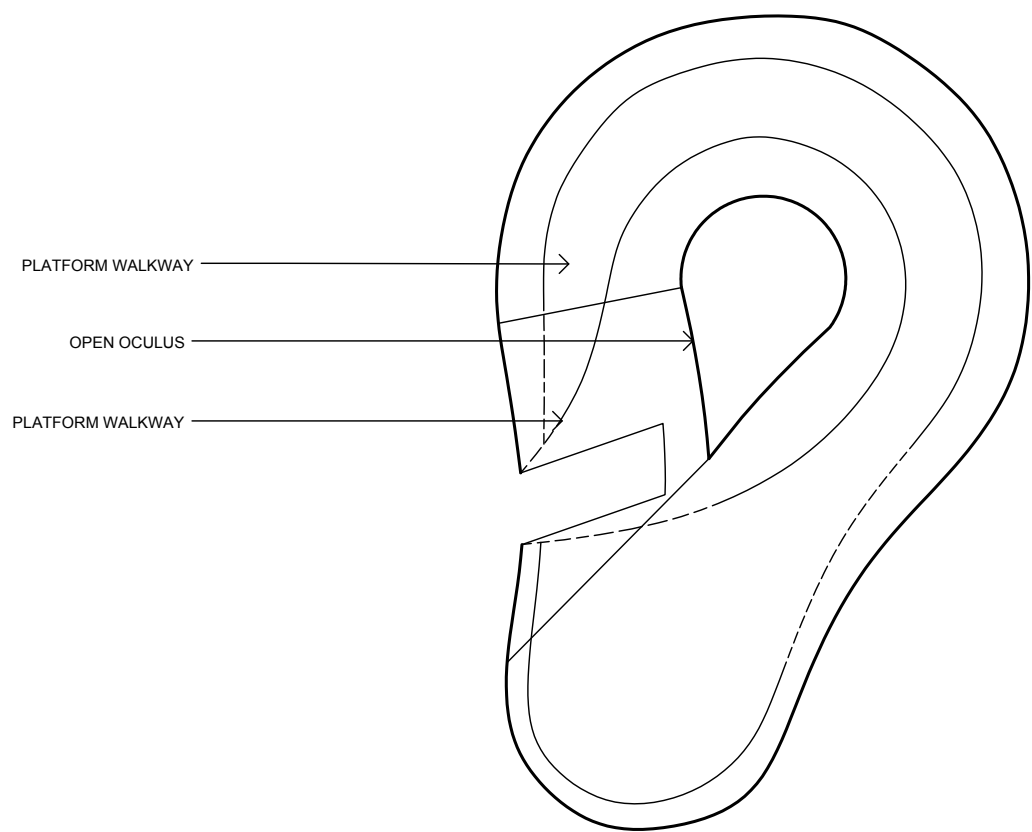

7 SCULPTURE 3 KIDNEY: Roof Plan
1:100 @ A1

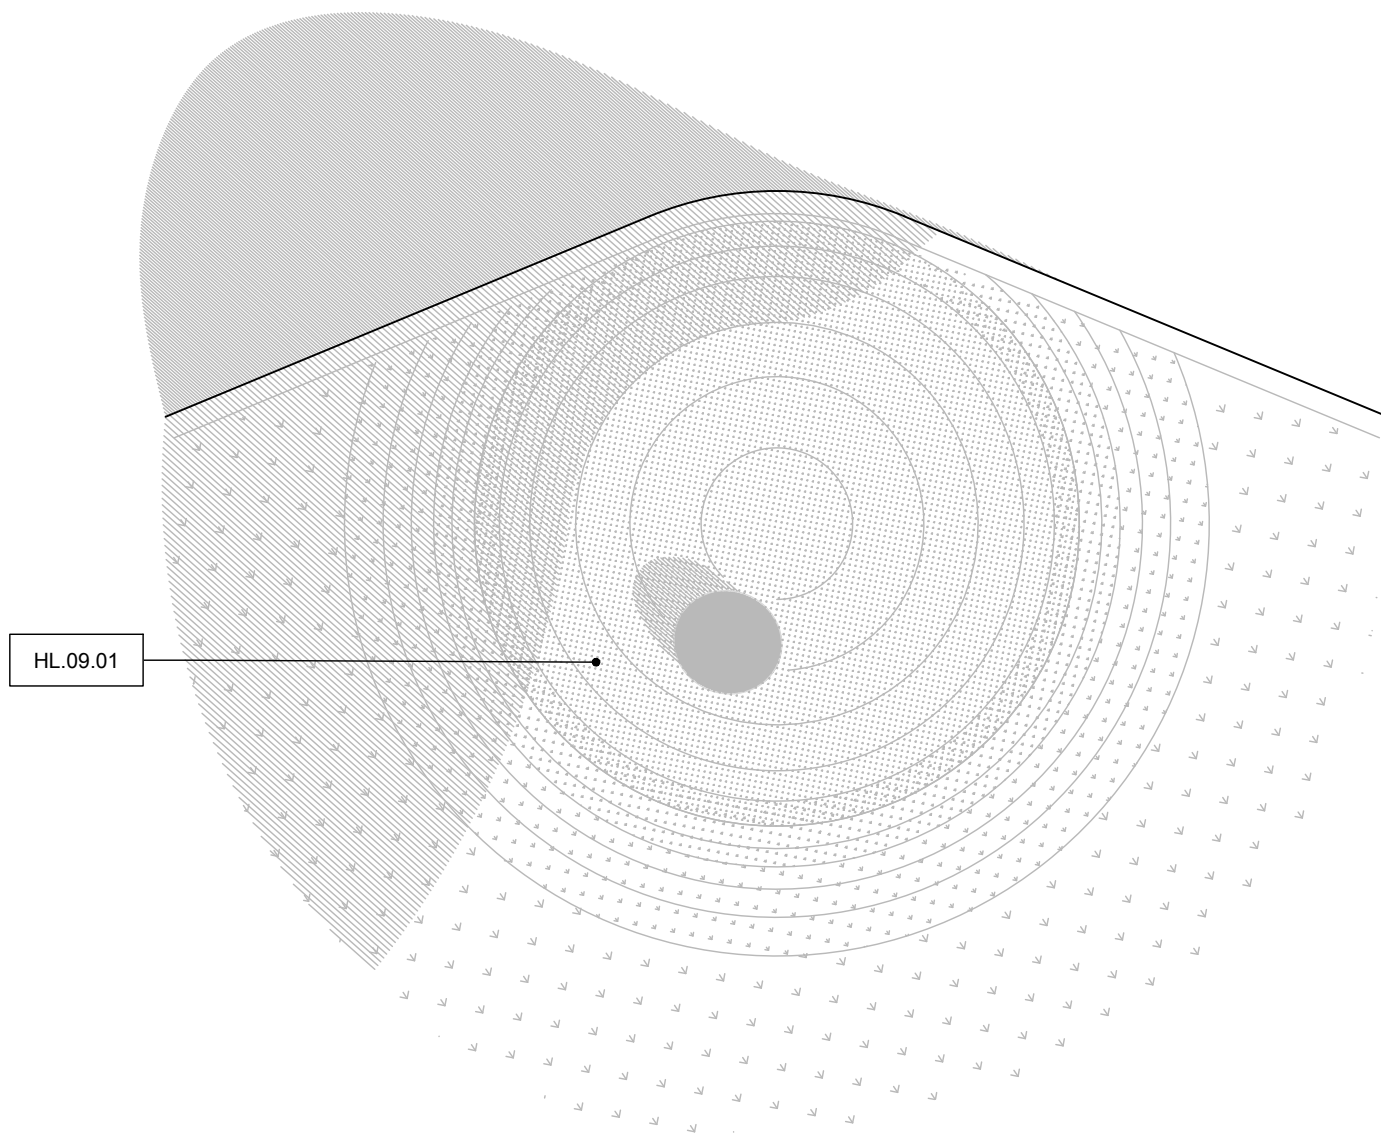

8 RESIDENCE D: General Arrangement Roof Plan
1:100 @ A1

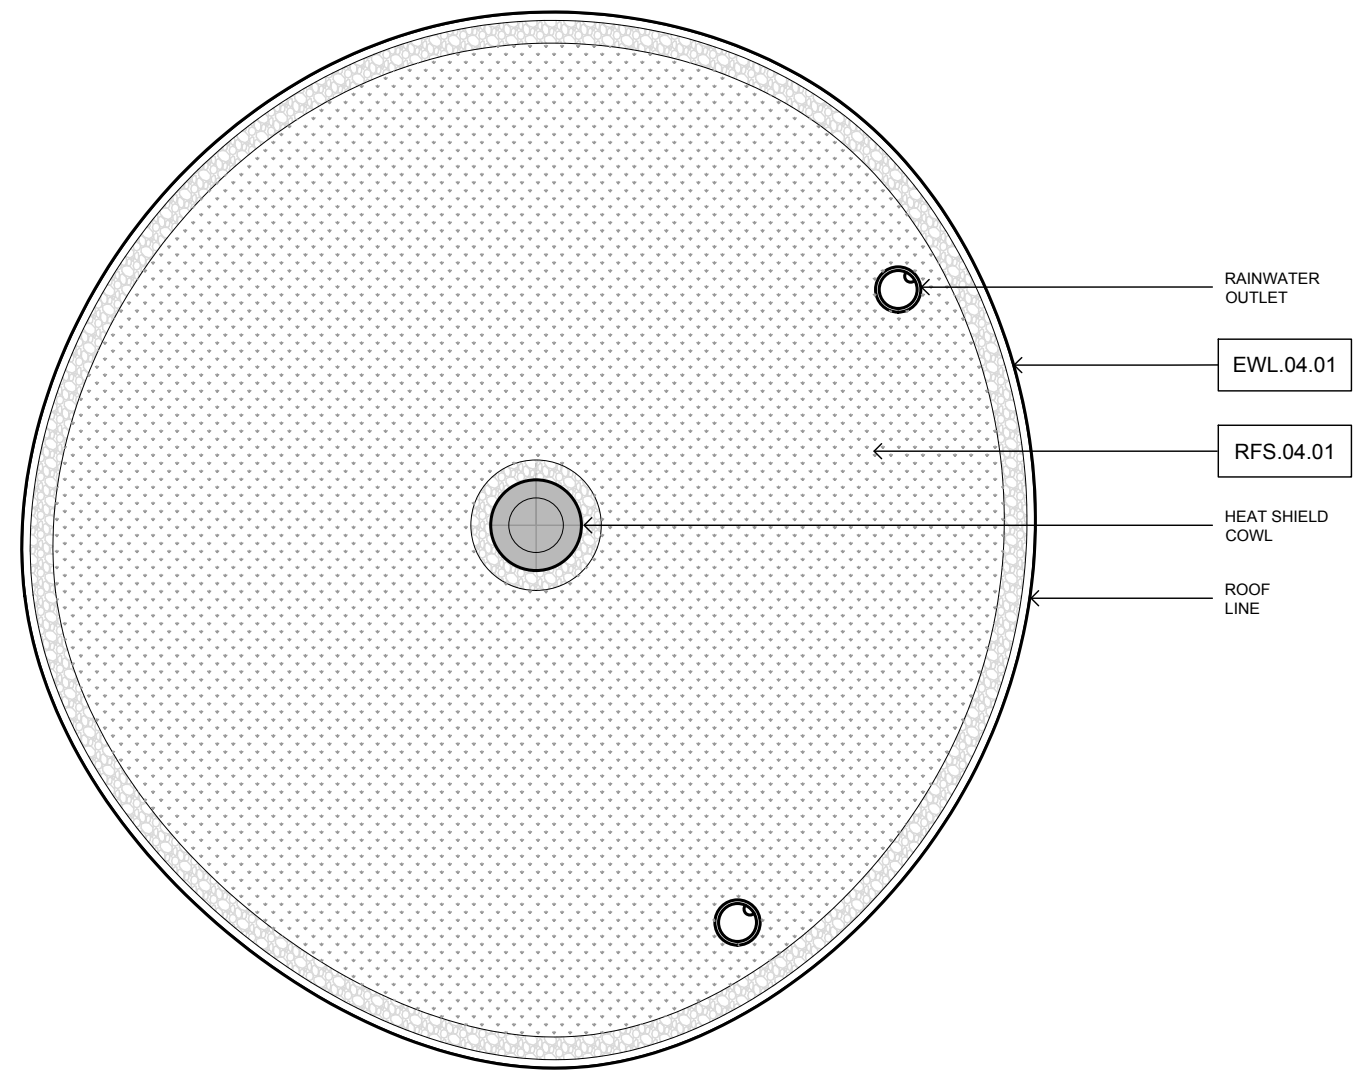

9 THE HEARTH: General Arrangement Roof Plan
1:100 @ A1

1:100 @ A1
0m 2m 10m 20m

SPECIFICATIONS

- EWL.04.01 Zinc Fascia
- EWL.09.02 Larch Vertical Cladding
- EWS.09.02 Stabilised Earth Retaining Wall
- HL.04.01 Drainage Stone
- HL.04.02 General Landscaping from local slag material
- HL.04.03 Larch clad gabion seating
- HL.09.01 Planted Ramp
- RFS.04.01 Extensive Green Roof

KEY TO LETTER SYMBOL

- EWS - External wall system
- EWL - Exterior wall lining
- FL - Internal floors
- HL - External hard landscape
- IWS - Internal wall system
- RFS - Roof system
- RL - Roof Lights

Project CODE:	IRN
Project:	The Ironworks Retreat
Drawing title:	SCULPTURE 3 KIDNEY RESIDENCE D THE HEARTH
Scale:	1:100 @ A1
Origination Date:	21 06 25
Status:	Stage 03
Drawing No :	IRN-IDK-09-RES(D)-210
Rev	-

NOTES

All Dimensions are from structure to structure unless indicated otherwise.


Elements of structure and services are indicated for coordination purposes. For full structural and services aspects refer to Structural and Services Engineers' drawings.

Do not scale directly from drawing. All dimensions to be checked on site prior to construction or installation of any elements.


Any discrepancies between figured dimensions to be reported to architect for clarification prior to construction work.

© Copyright Reserved


Rev Date Comments

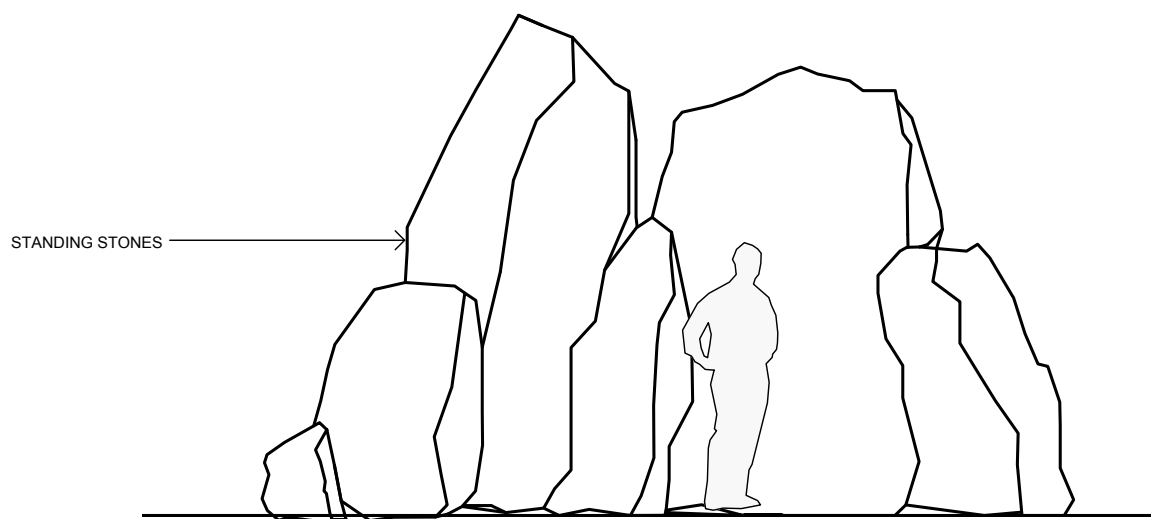


1 SCULPTURE 1 SPLEEN: Elevation
1:50 @ A1

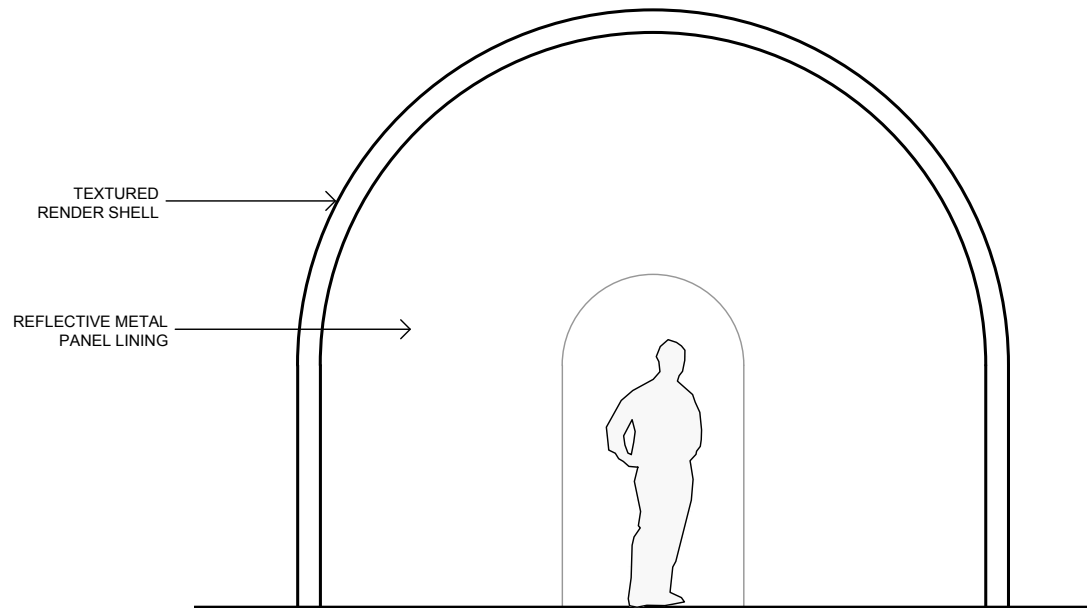


2 SCULPTURE 2 LUNGS: Elevation
1:50 @ A1

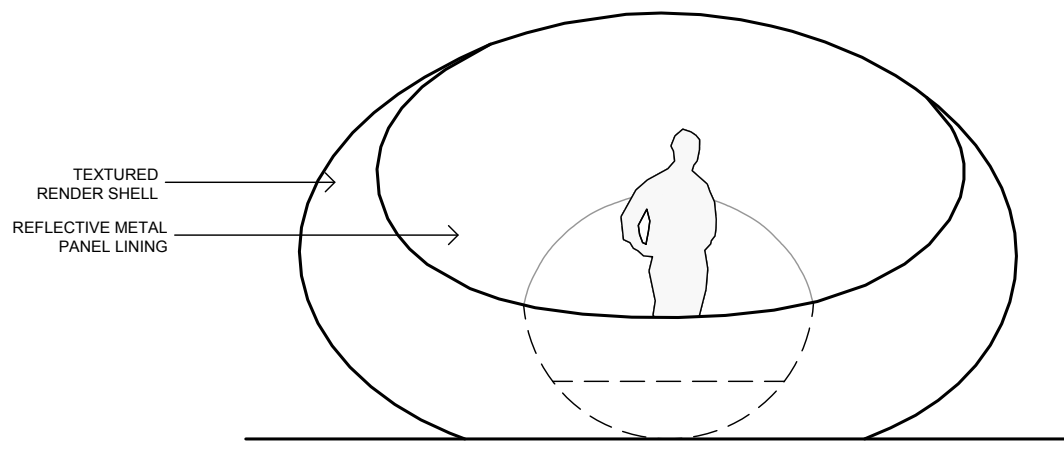


3 SCULPTURE 5 HEART: Elevation
1:50 @ A1

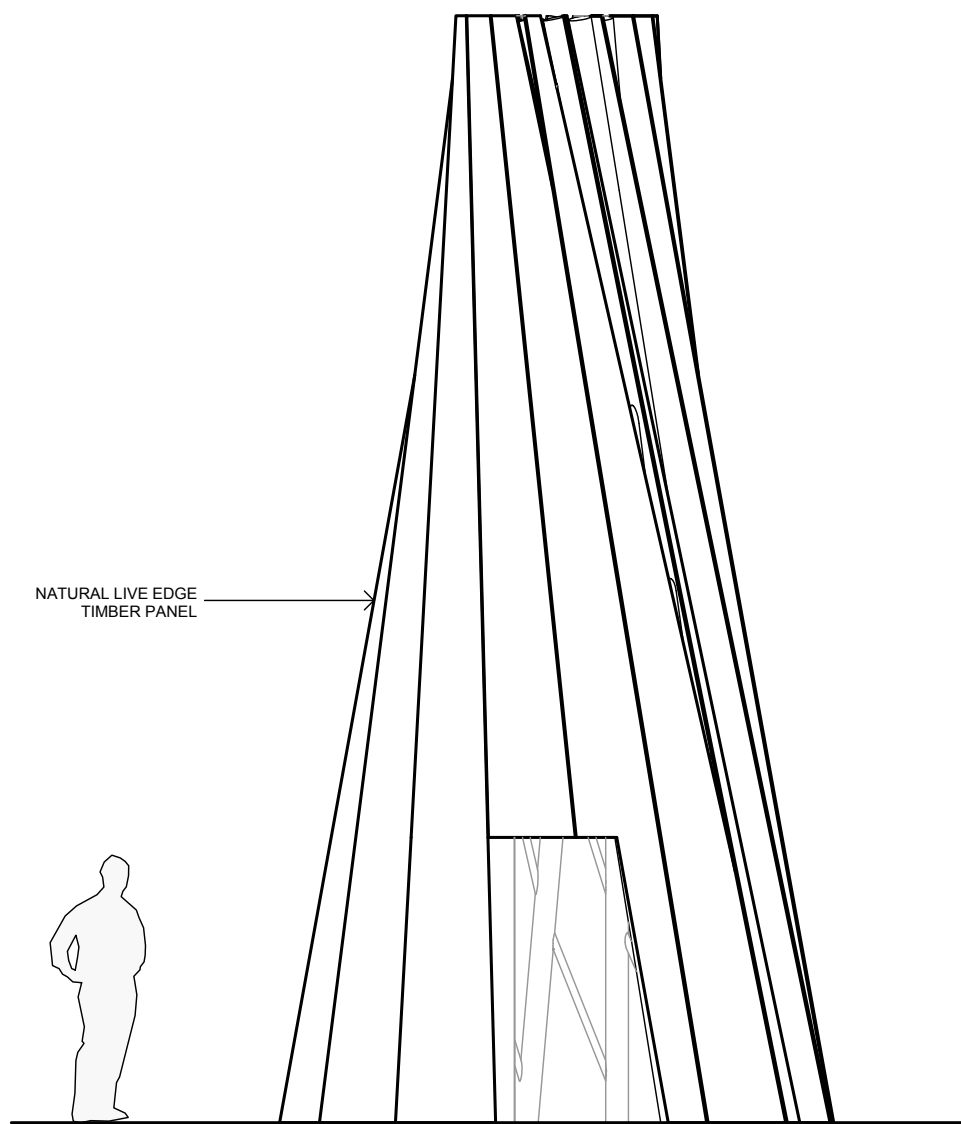


4 SCULPTURE 4 LIVER: Elevation
1:50 @ A1

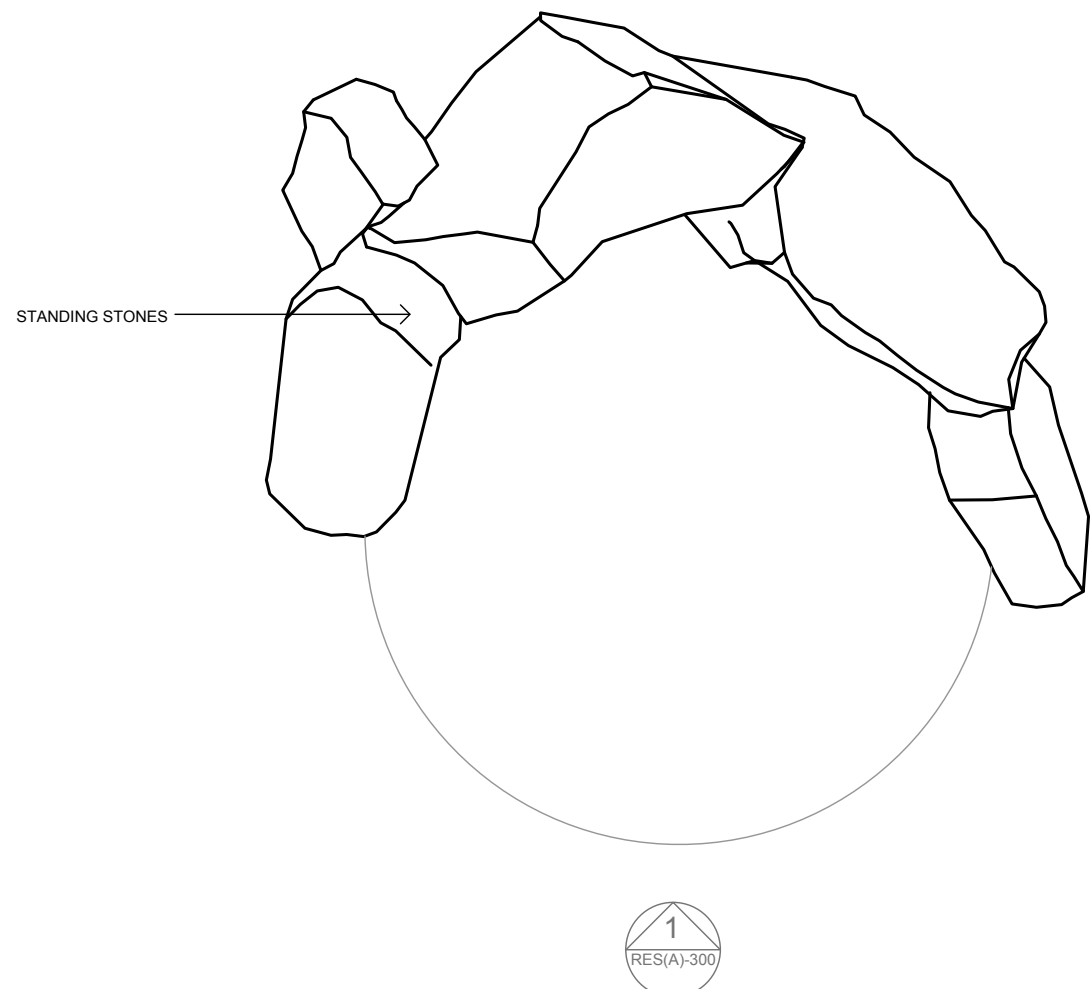


5 SCULPTURE 1 SPLEEN: Plan
1:50 @ A1

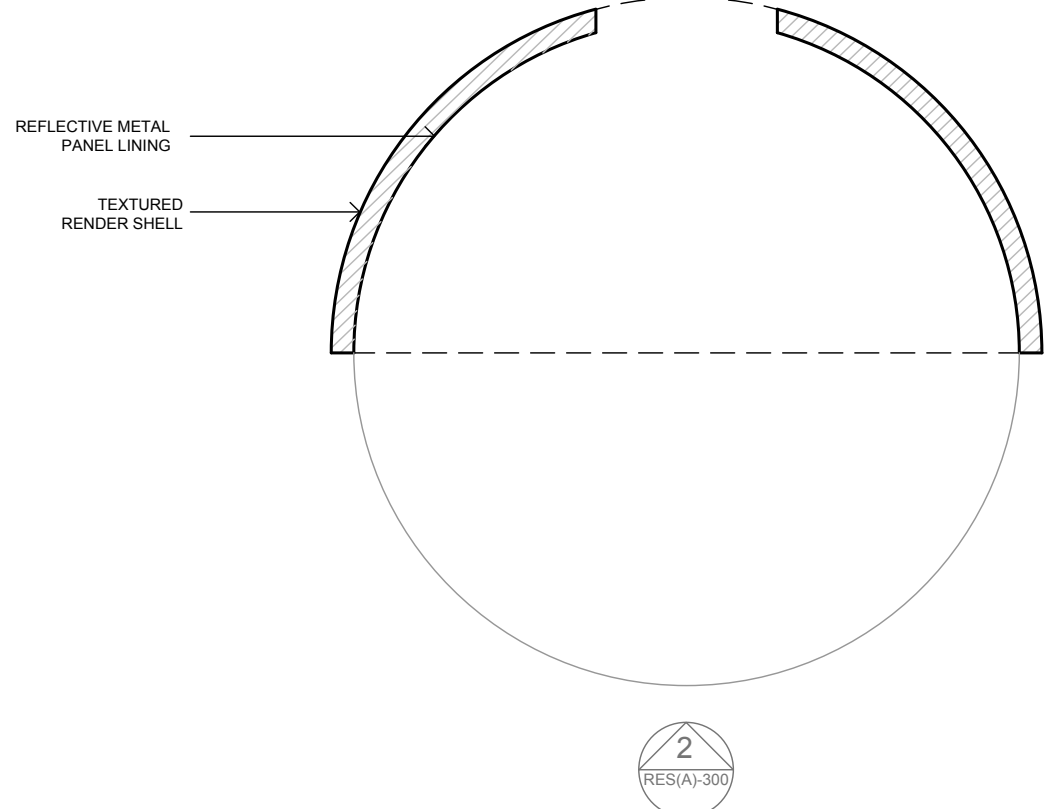


6 SCULPTURE 2 LUNGS: Plan
1:50 @ A1

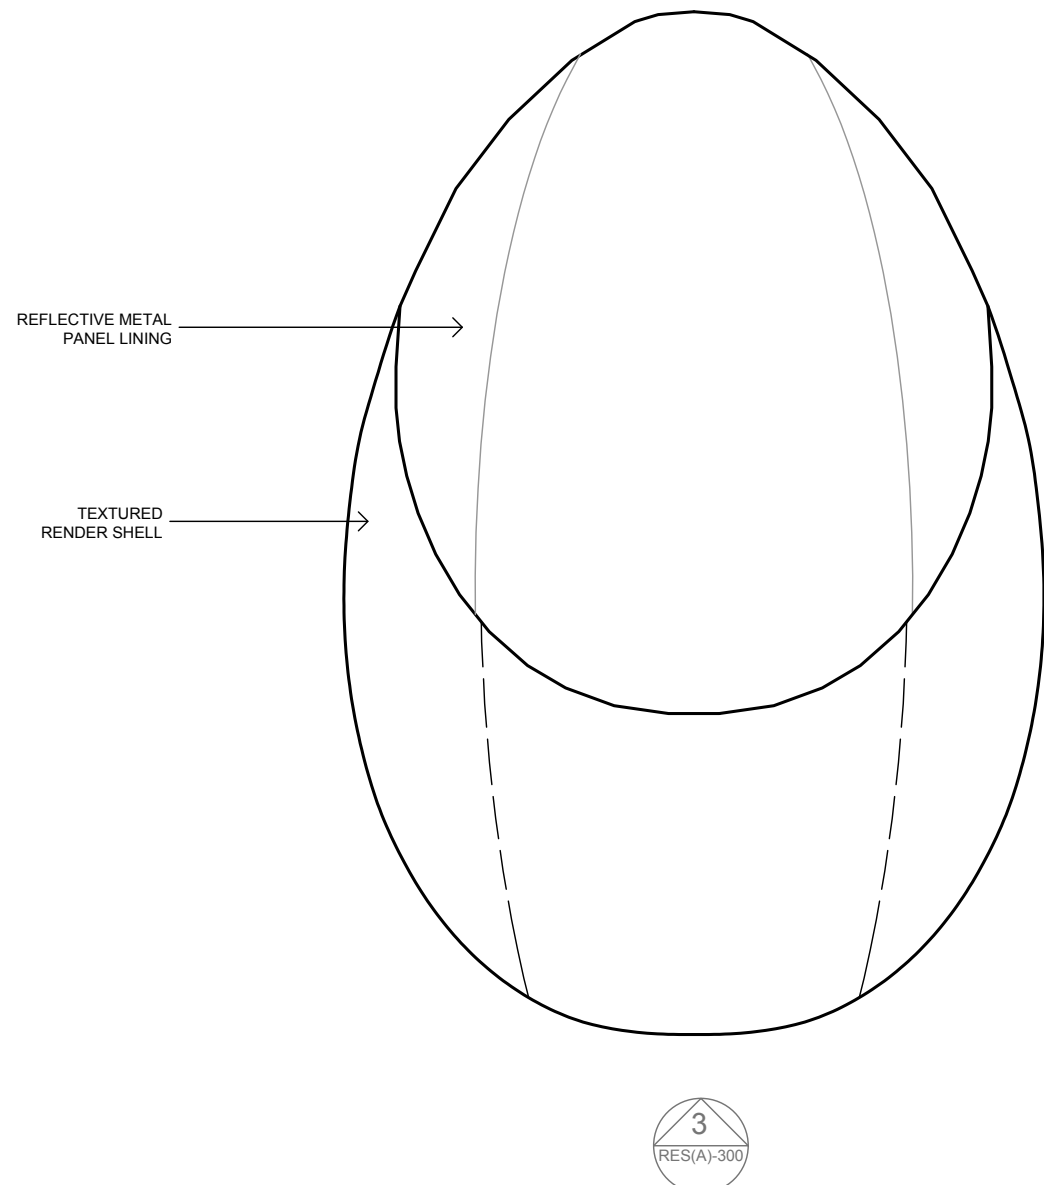

7 SCULPTURE 5 HEART: Plan
1:50 @ A1

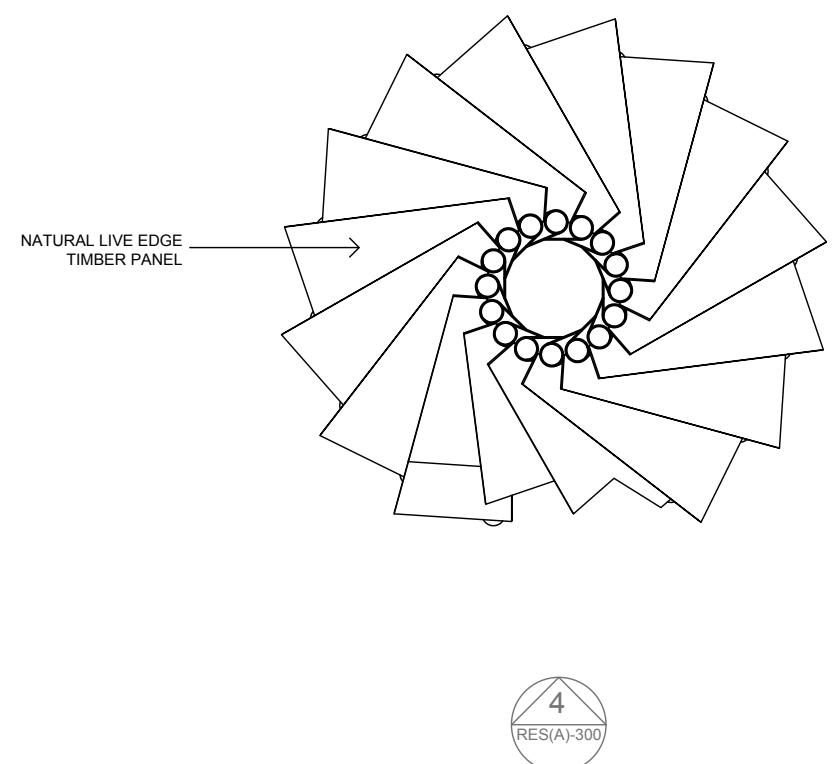

8 SCULPTURE 4 LIVER: Plan
1:50 @ A1

 

Project CODE:	IRN
Project:	The Ironworks Retreat
Drawing title:	SCULPTURES
Scale:	1:50 @ A1
Origination Date:	21 0824
Status:	Stage 03
Drawing No :	IRN-IDK-06-RES(A)-300
Rev	-