
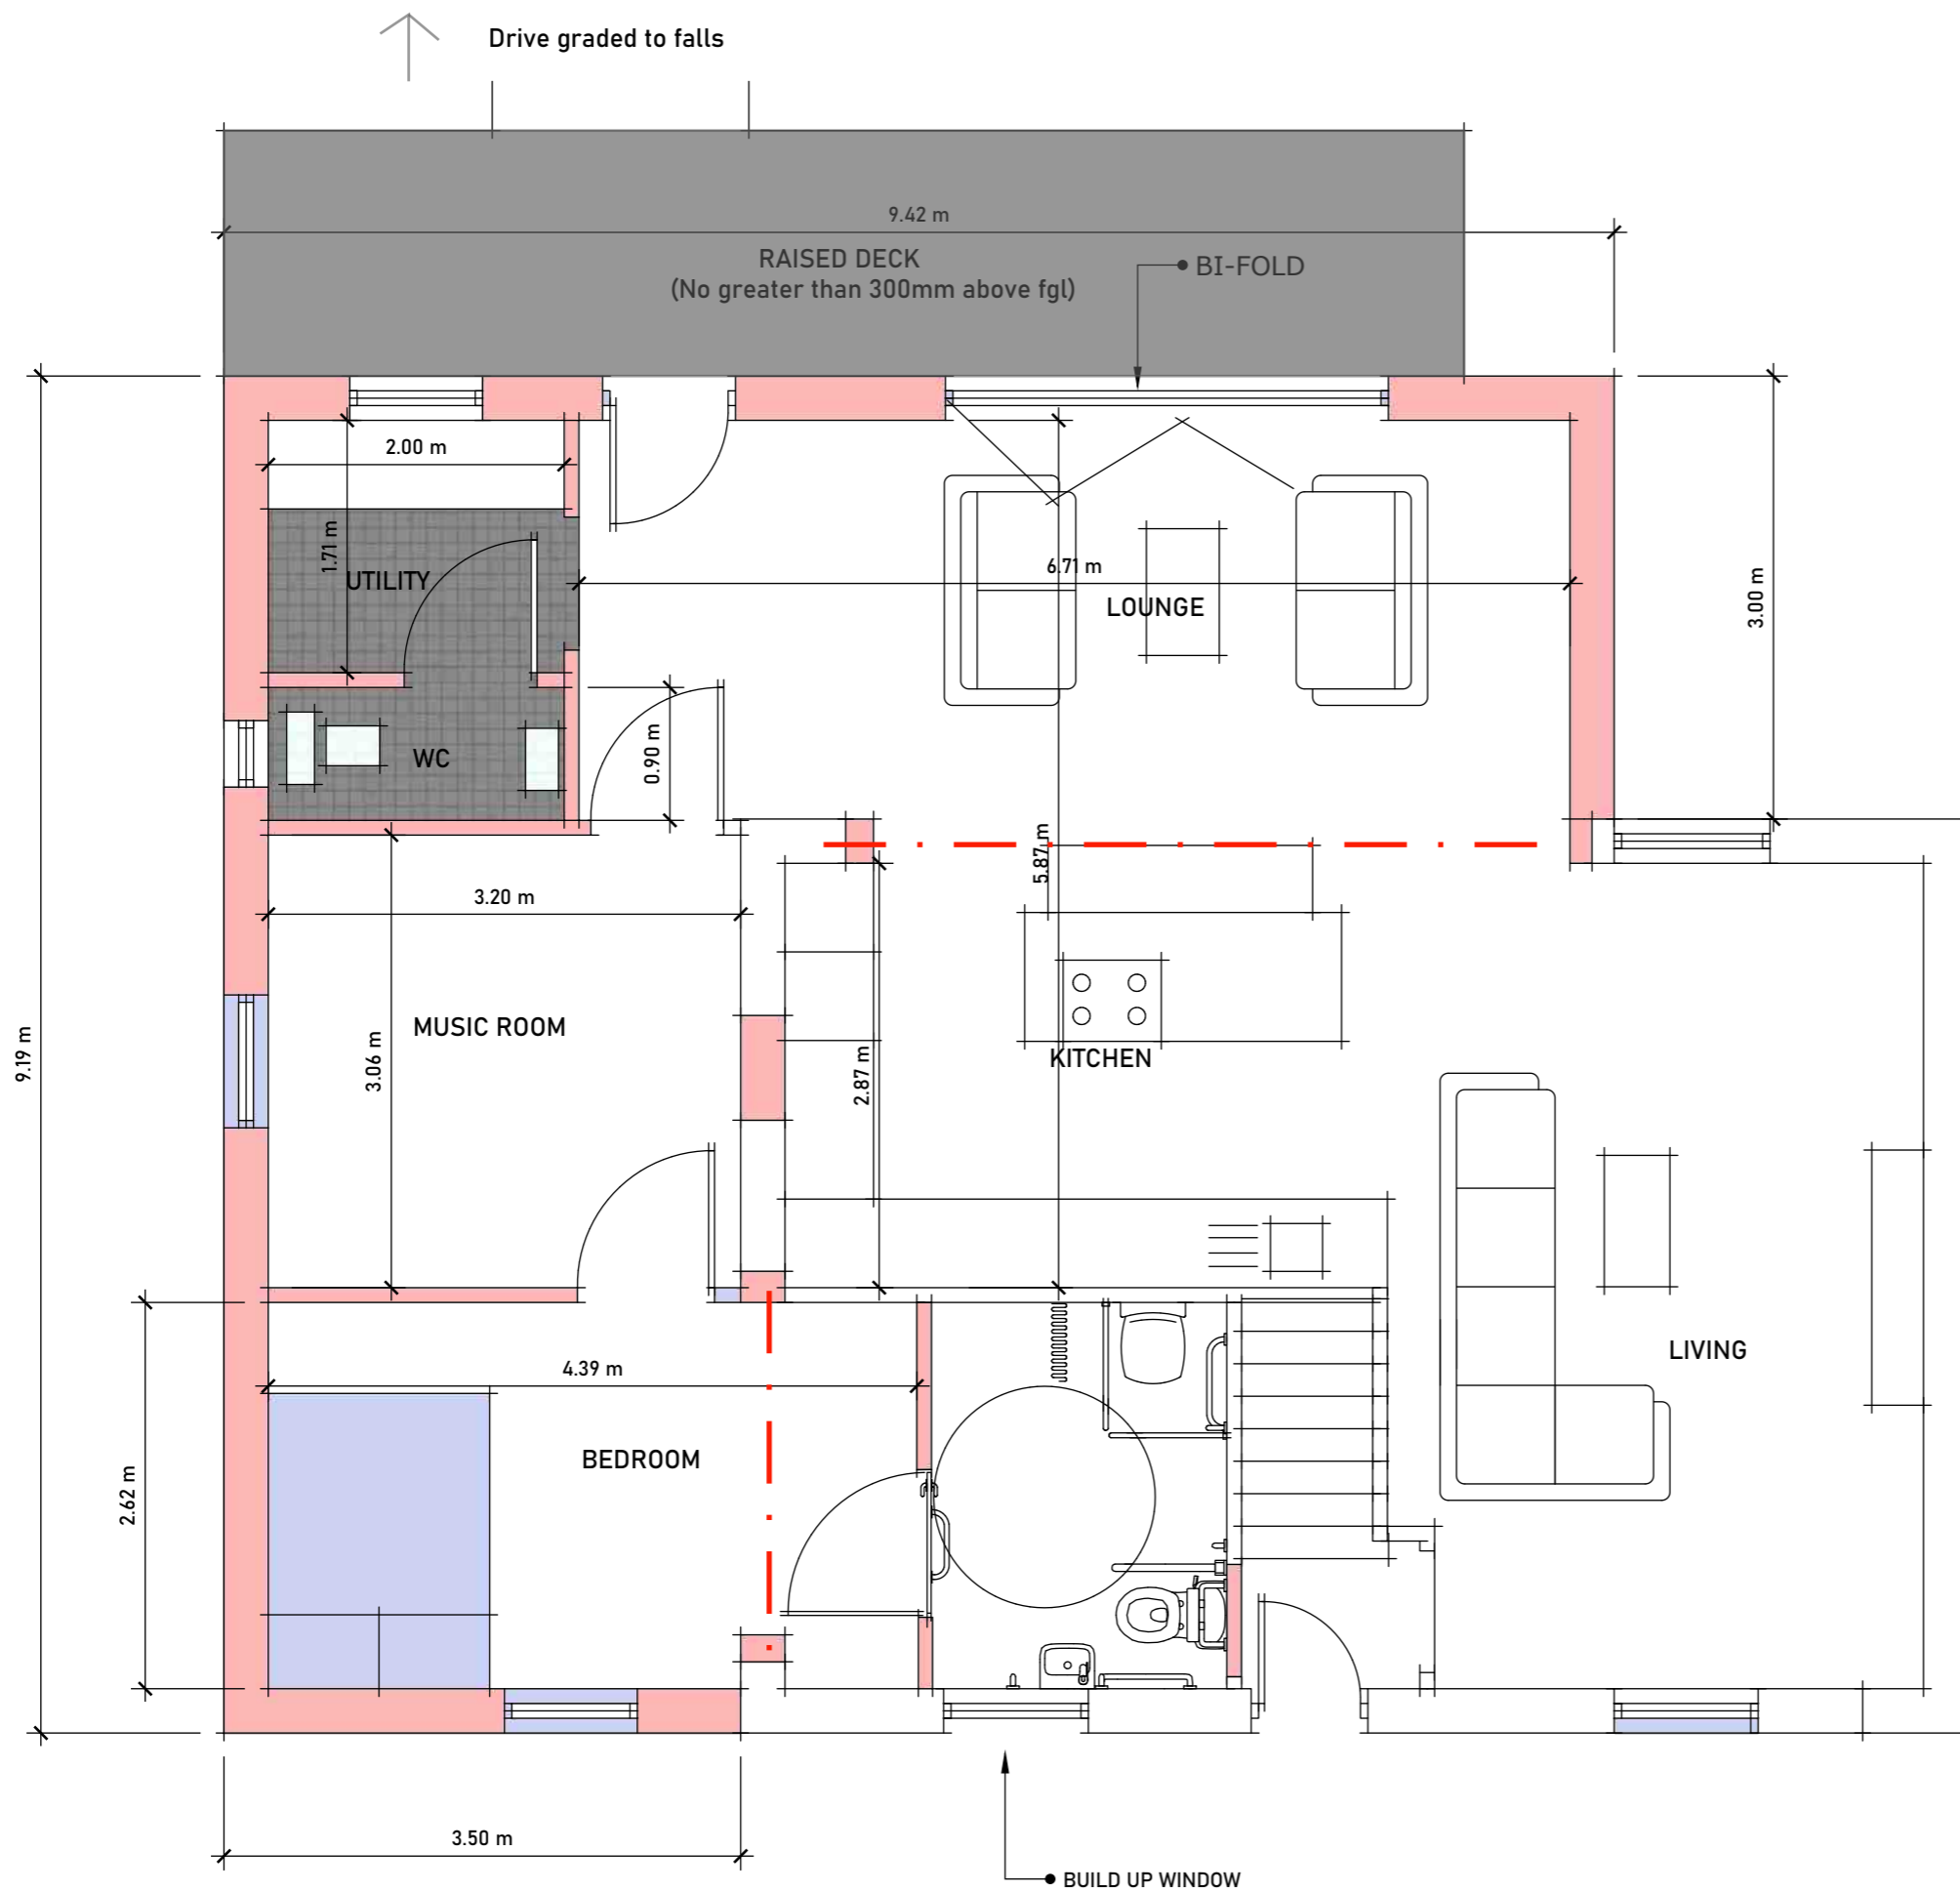





Location Plan
1:1250



 designallison@yahoo.co.uk Tel : 07389816997	Title Site/Loc	Project Single storey extensions to side	Client Dugan Status PL	Date Feb 21	Scale AS
				Drawn By MWA	Rev A
			Dwg No. 100		



PROPOSED GROUND FLOOR PLAN

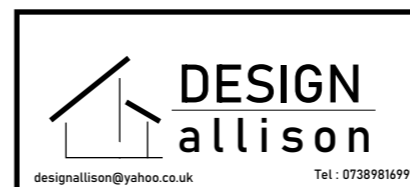


Title Proposed GFP	Project Single storey extensions to side	Client Dugan Status PL	Date Feb 21	Scale 1:50
			Drawn By MWA	Rev
			Dwg No. 101	Rev A



Front


Ground Floor Plan

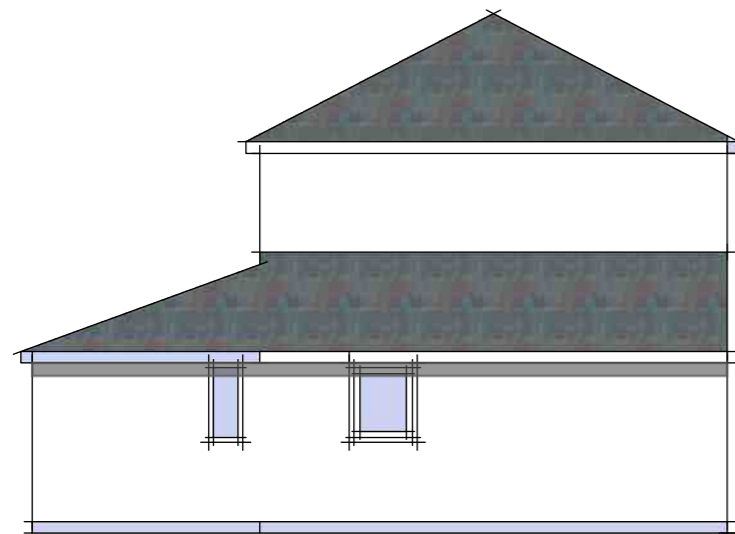


Side




Rear


 DESIGN allison designallison@yahoo.co.uk Tel : 07389816997	Title	Project	Client	Date	Scale
	Proposed Elev	Single storey extensions to side	Dugan PL	Feb 21 Drawn By MWA	1:100
				Dwg No.	Rev
				102	A

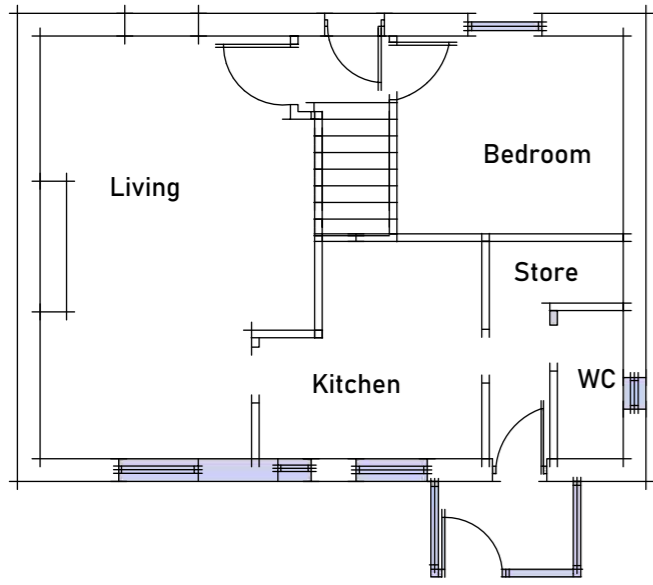


Ground Floor Plan

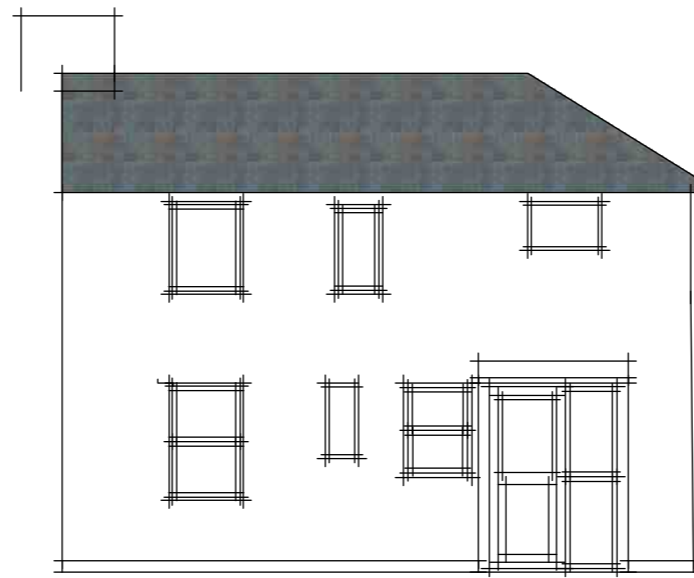


Rear

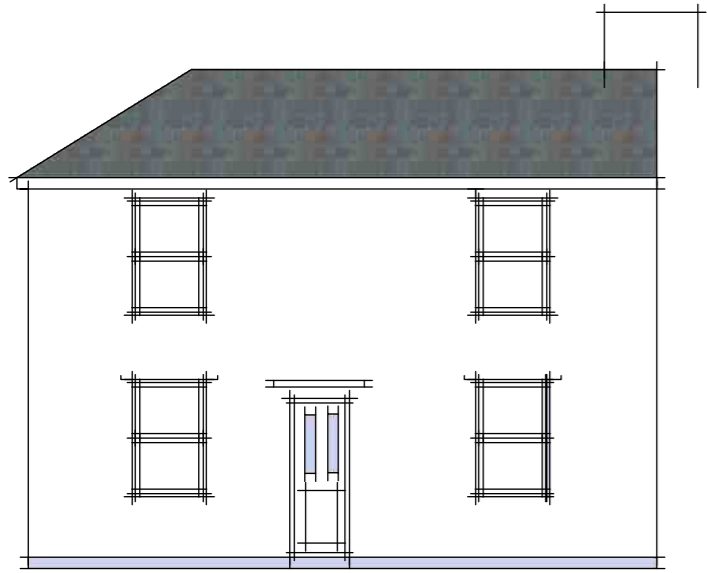


Front

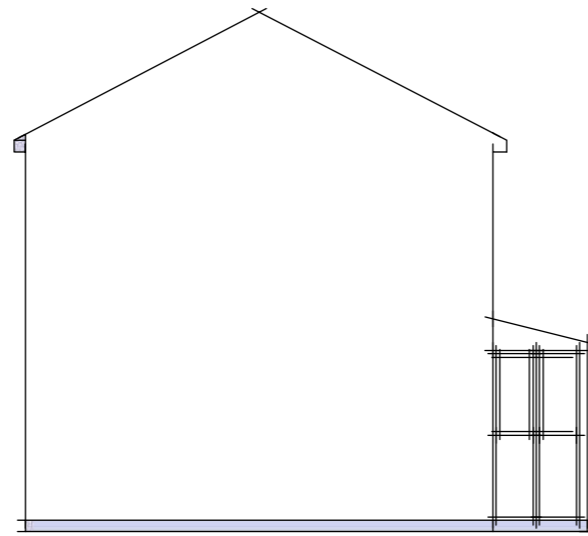

Side

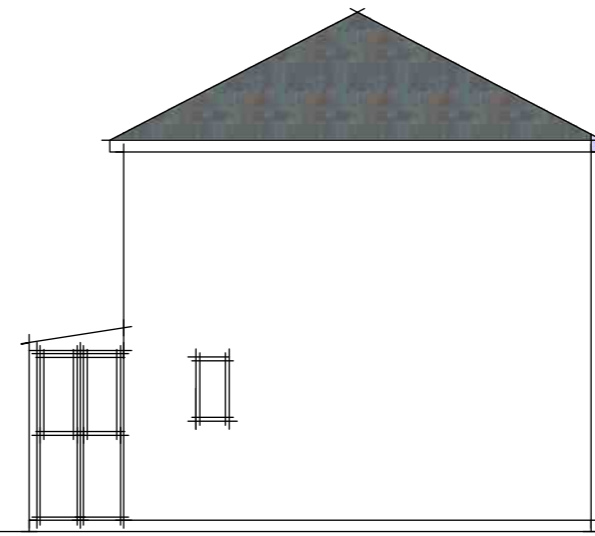

Side

 designallison@yahoo.co.uk Tel : 07389816997	Title	Project	Client	Date	Scale
	Existing Elev/Plan	Single storey extensions to side	Dugan	Feb 21	1:100
			Status	Drawn By	
			PL	MWA	
				Dwg No.	Rev
				103	A