


Signal Box

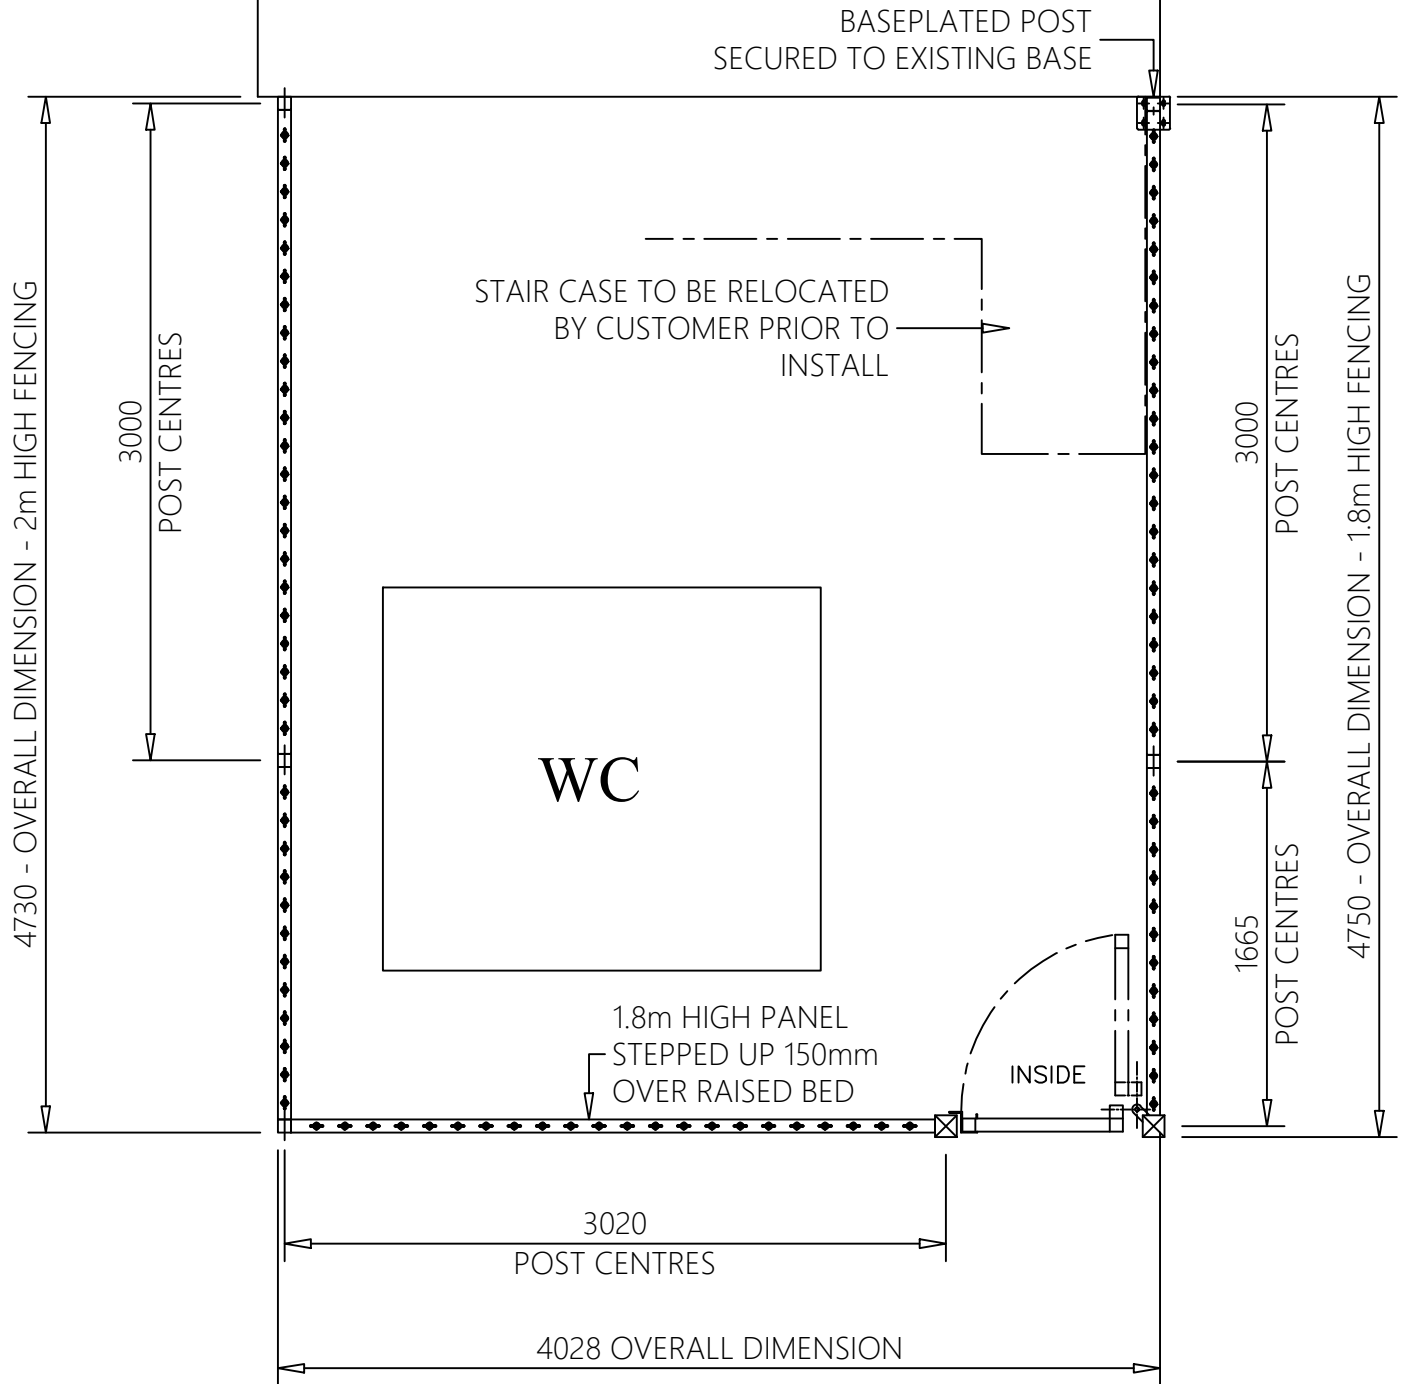

Drawn PW	Checked		05/01/2022 ORIGINAL ISSUE
Date 05/01/2022	Size A3	Scale 1:25 U.O.S.	

DO NOT SCALE – IF IN DOUBT ASK

**Jacksons
Fencing**

Stowting Common, Near Ashford, Kent. TN25 6BN
Telephone: 01233 750393 Fax: 01233 750403
Int. Tel: +44 (0)1233 750393
www.jacksons-fencing.co.uk

TITLE Site Plan – St. Bees Signal Box,
Station Rd – St. Bees Cumbria

CUSTOMER
M F G Construction NW Ltd
ACK No. 2163981

Drawing No.
JF1006542
Sht 1

This Drawing Is The Property Of H.S. Jackson & Son (Fencing) Ltd.
And May Not Be Copied Or Reproduced In Any Way Without Prior Written Permission.