


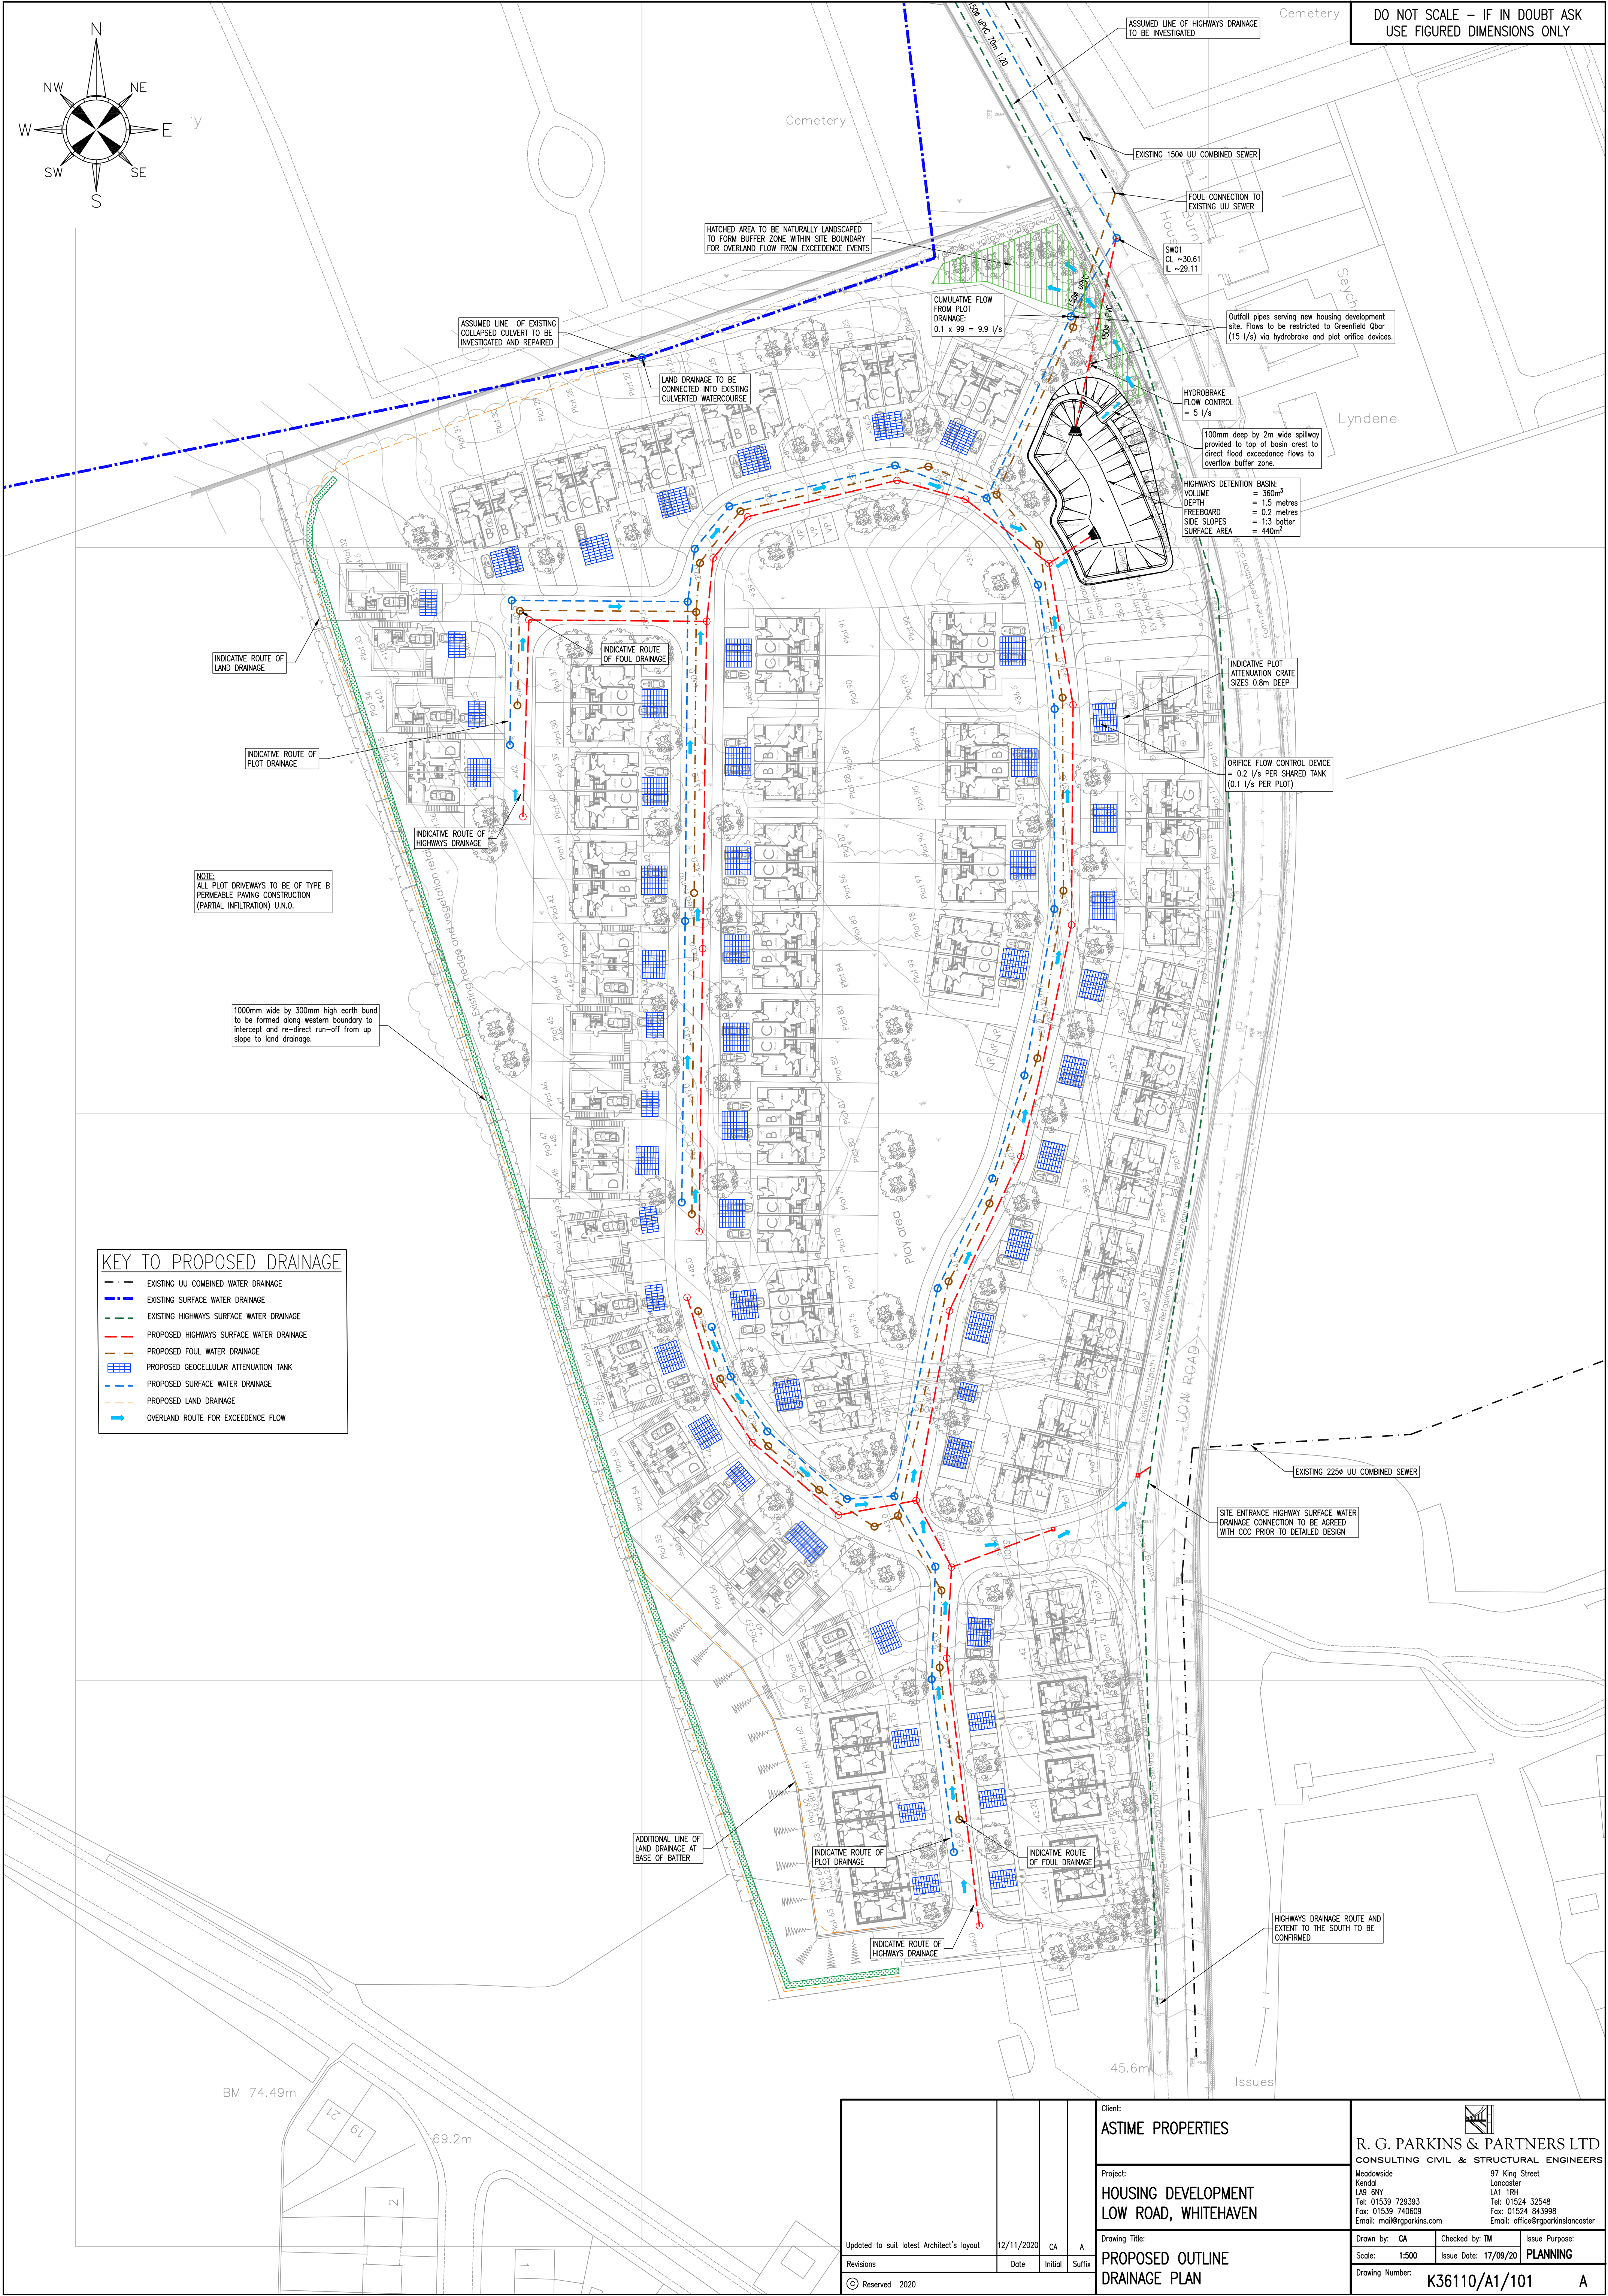

DO NOT SCALE - IF IN DOUBT ASK
USE FIGURED DIMENSIONS ONLY

KEY TO PROPOSED DRAINAGE

- EXISTING UU COMBINED WATER DRAINAGE
- EXISTING SURFACE WATER DRAINAGE
- EXISTING HIGHWAYS SURFACE WATER DRAINAGE
- PROPOSED HIGHWAYS SURFACE WATER DRAINAGE
- PROPOSED FOUL WATER DRAINAGE
- PROPOSED GEOCELLULAR ATTENUATION TANK
- PROPOSED SURFACE WATER DRAINAGE
- PROPOSED LAND DRAINAGE
- OVERLAND ROUTE FOR EXCESS FLOW

Updated to suit latest Architect's layout				12/11/2020		CA		A		Client:		ASTIME PROPERTIES		 R. G. PARKINS & PARTNERS LTD CONSULTING CIVIL & STRUCTURAL ENGINEERS	
										Project:		HOUSING DEVELOPMENT LOW ROAD, WHITEHAVEN			
										Drawing Title:		PROPOSED OUTLINE DRAINAGE PLAN			
Revisions				Date		Initial		Suffix		Meadowside Kendal LA9 6NY Tel: 01539 729393 Fax: 01539 740609 Email: mail@rgparkins.com		97 King Street Lancaster LA1 1RH Tel: 01524 32548 Fax: 01524 843998 Email: office@rgparkinslancaster			
© Reserved 2020										Drawn by: CA		Checked by: TM		Issue Purpose: PLANNING	
										Scale: 1:500		Issue Date: 17/09/20		Drawing Number: K36110/A1/101 A	