



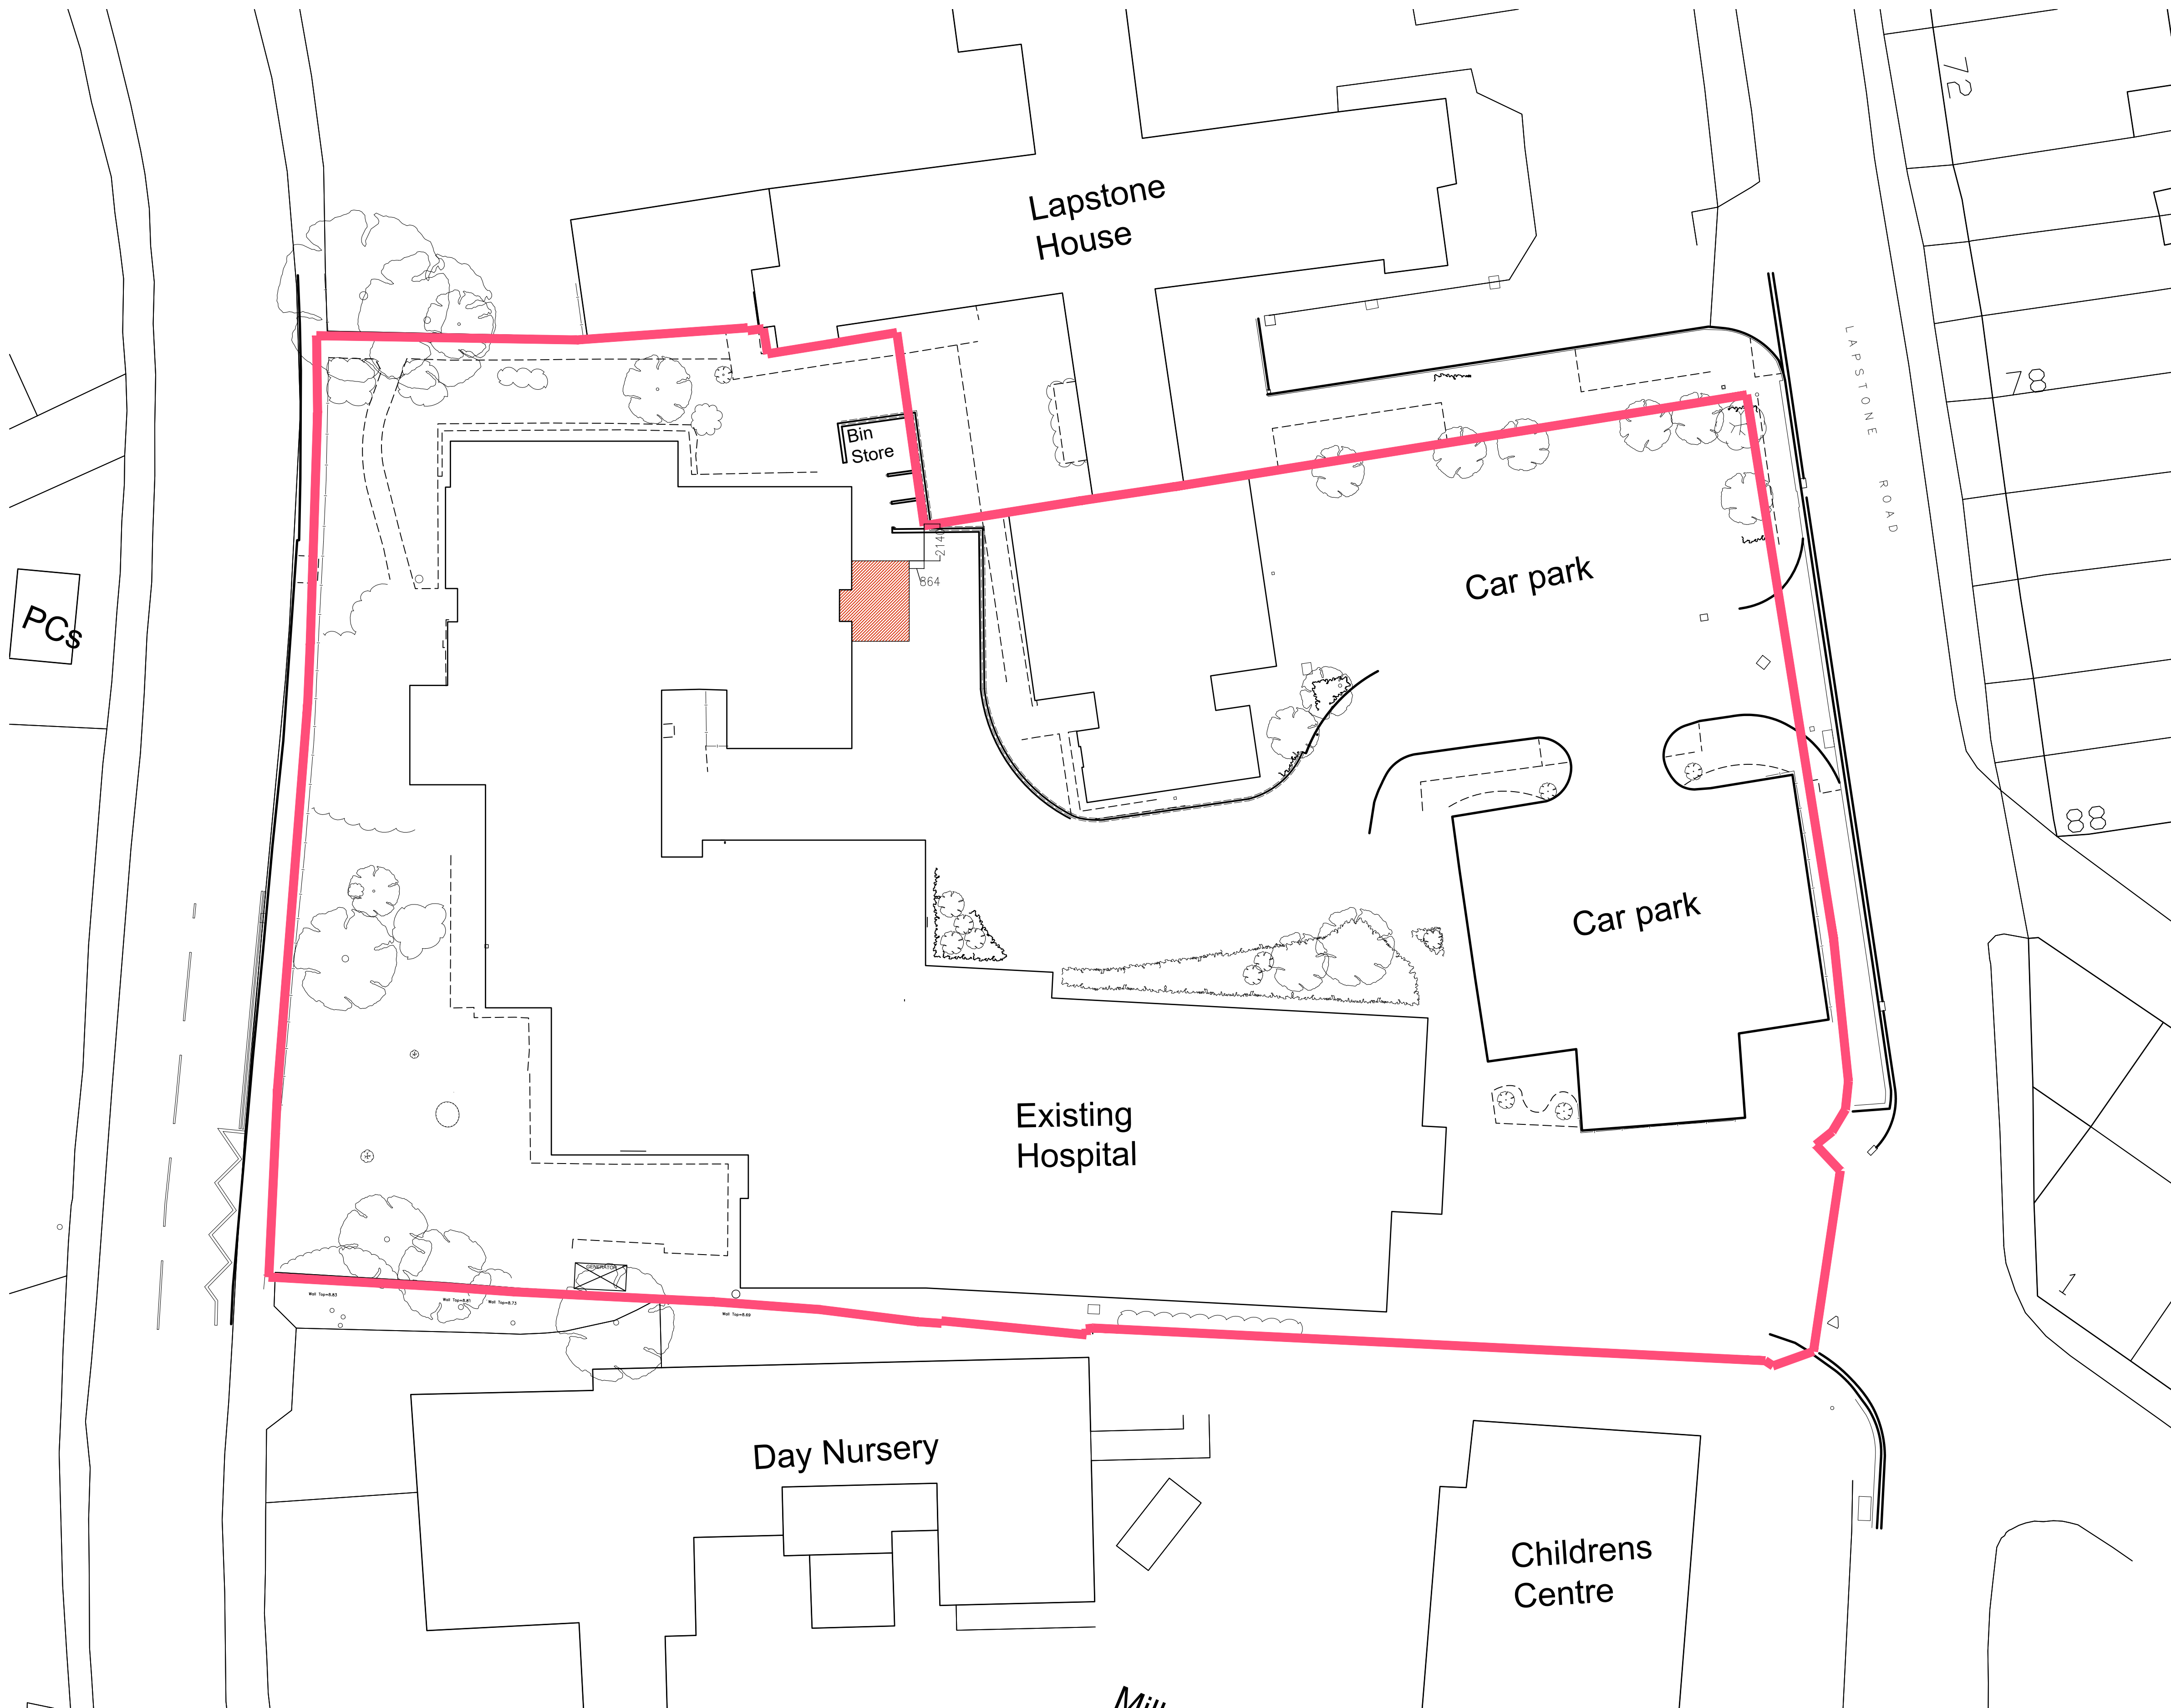

Site Plan
1:200

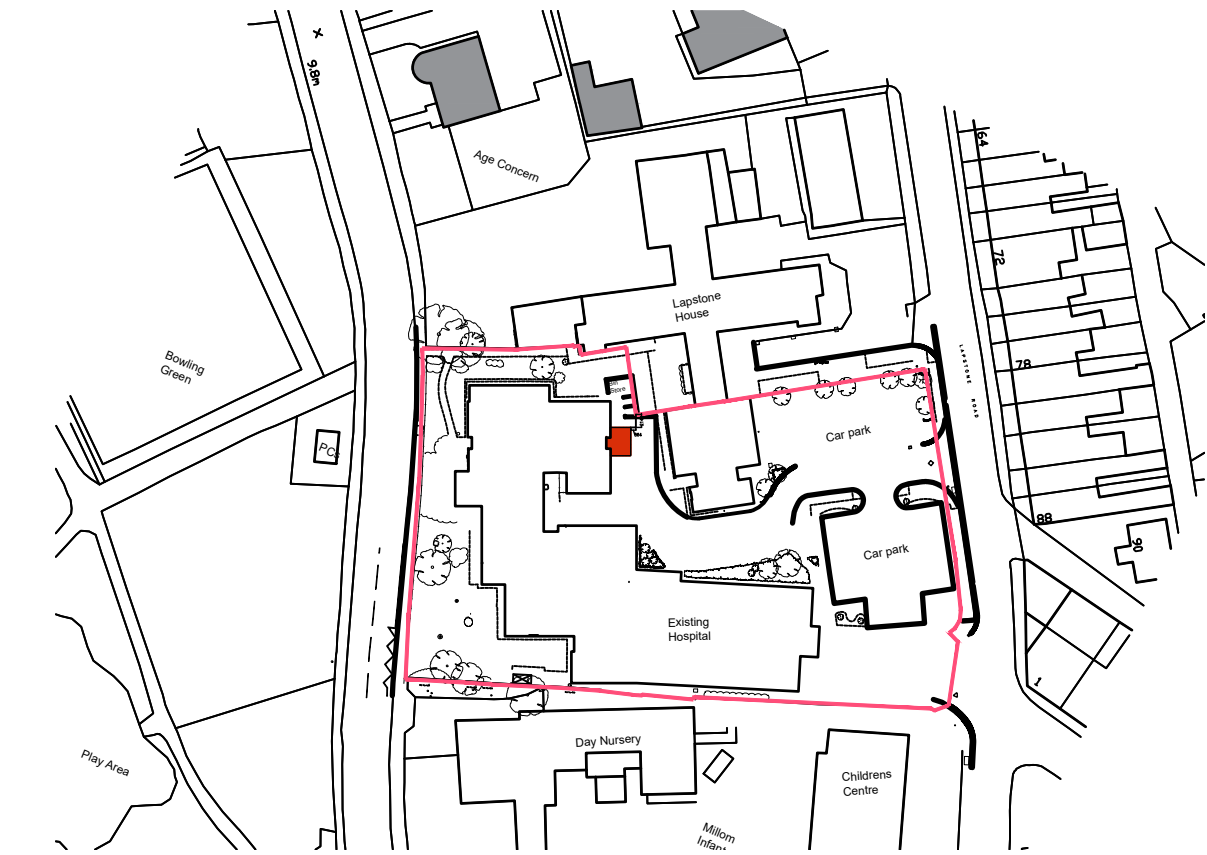

Location Plan
1:1250

REV. DATE REVISION NOTE
THIS DRAWING AND ITS CONTENTS ARE AND REMAIN THE COPYRIGHT OF MELLOR ARCHITECTS LIMITED. DO NOT SCALE. IF IN DOUBT SEEK CLARIFICATION.

mellorarchitects
125 Highgate
Kendal
Cumbria LA9 4EN
T: 01539 727402
F: 01539 730181
kendal@mellorarchitects.com
1 Cable Court
Pittman Way
Fulwood, Preston PR2 9YW
T: 01772 797788
F: 01772 797780
preston@mellorarchitects.com
www.mellorarchitects.com

CLIENT
University Hospitals of Morcambe Bay
NHS Foundation Trust
PROJECT
**Millom Hospital Ward
Entrance Lobby**

DRAWING TITLE
Proposed Site Plan and Location Plan
DATE
Feb 21
DRAWN
AM
SCALE & A1
AS SHOWN
REV

☒ PRE-TENDER ISSUE
☐ TENDER ISSUE
☐ CONSTRUCTION ISSUE
☐ AS-BUILT DRAWINGS