




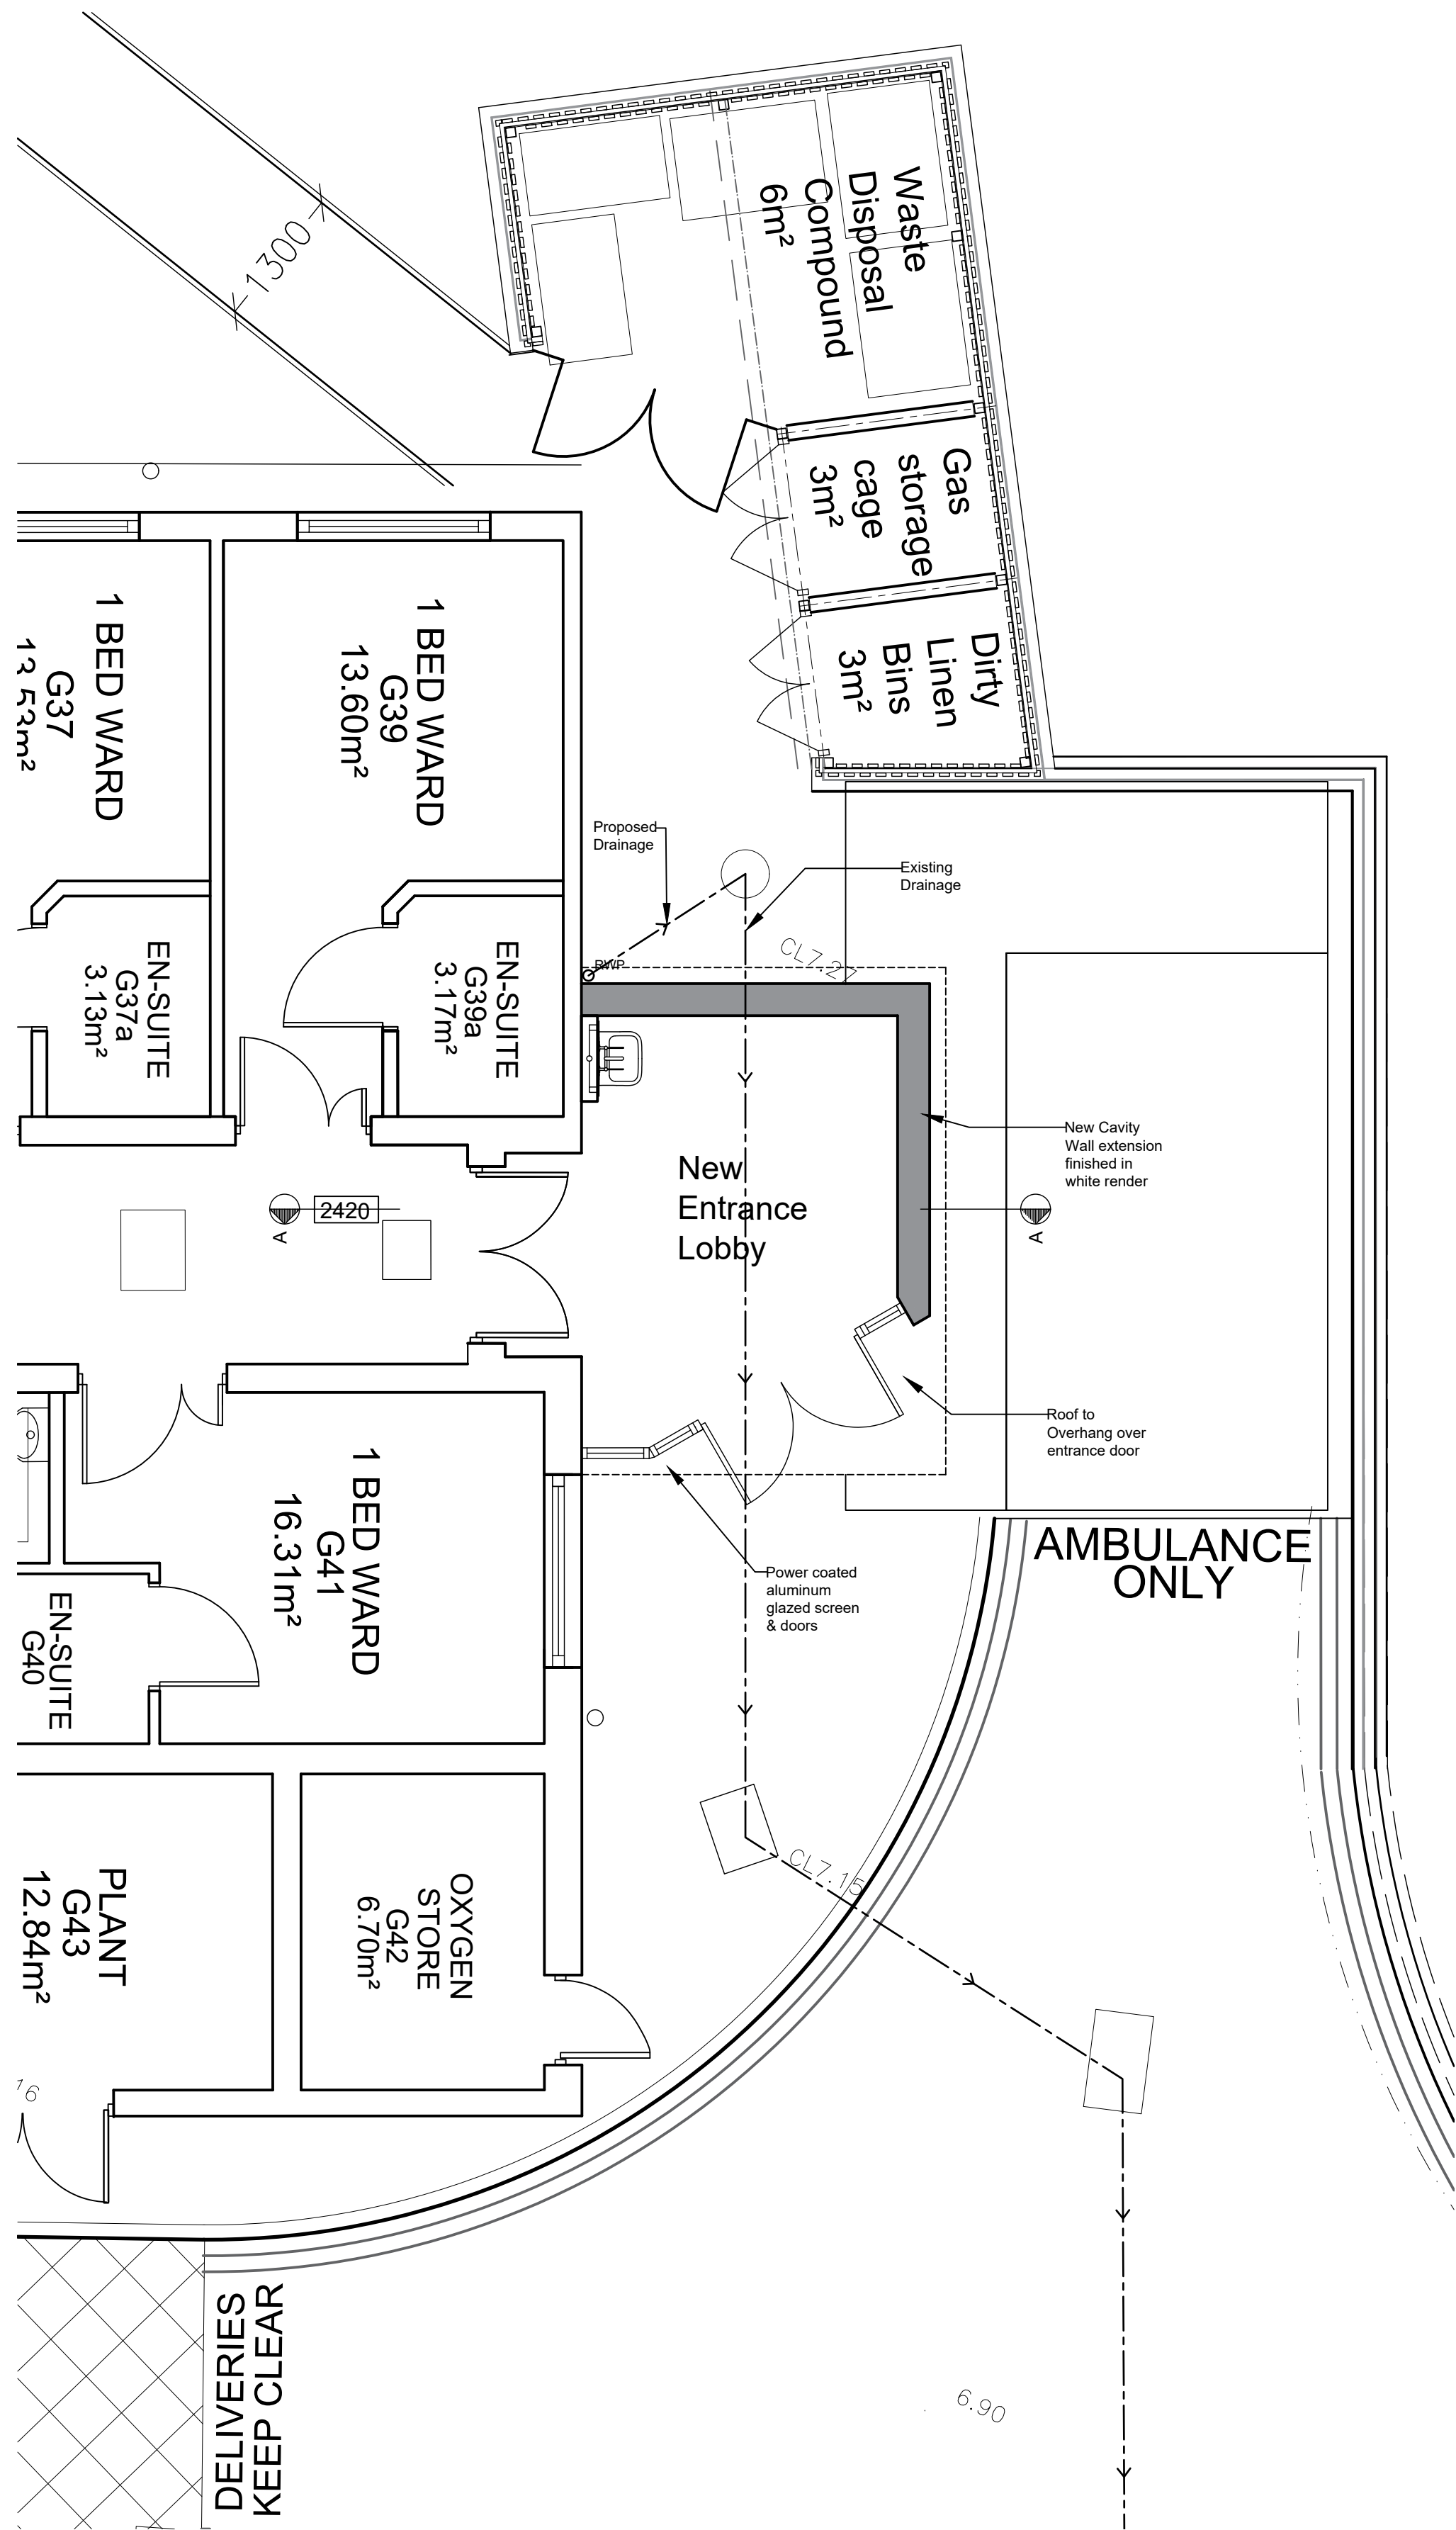


Proposed Plan

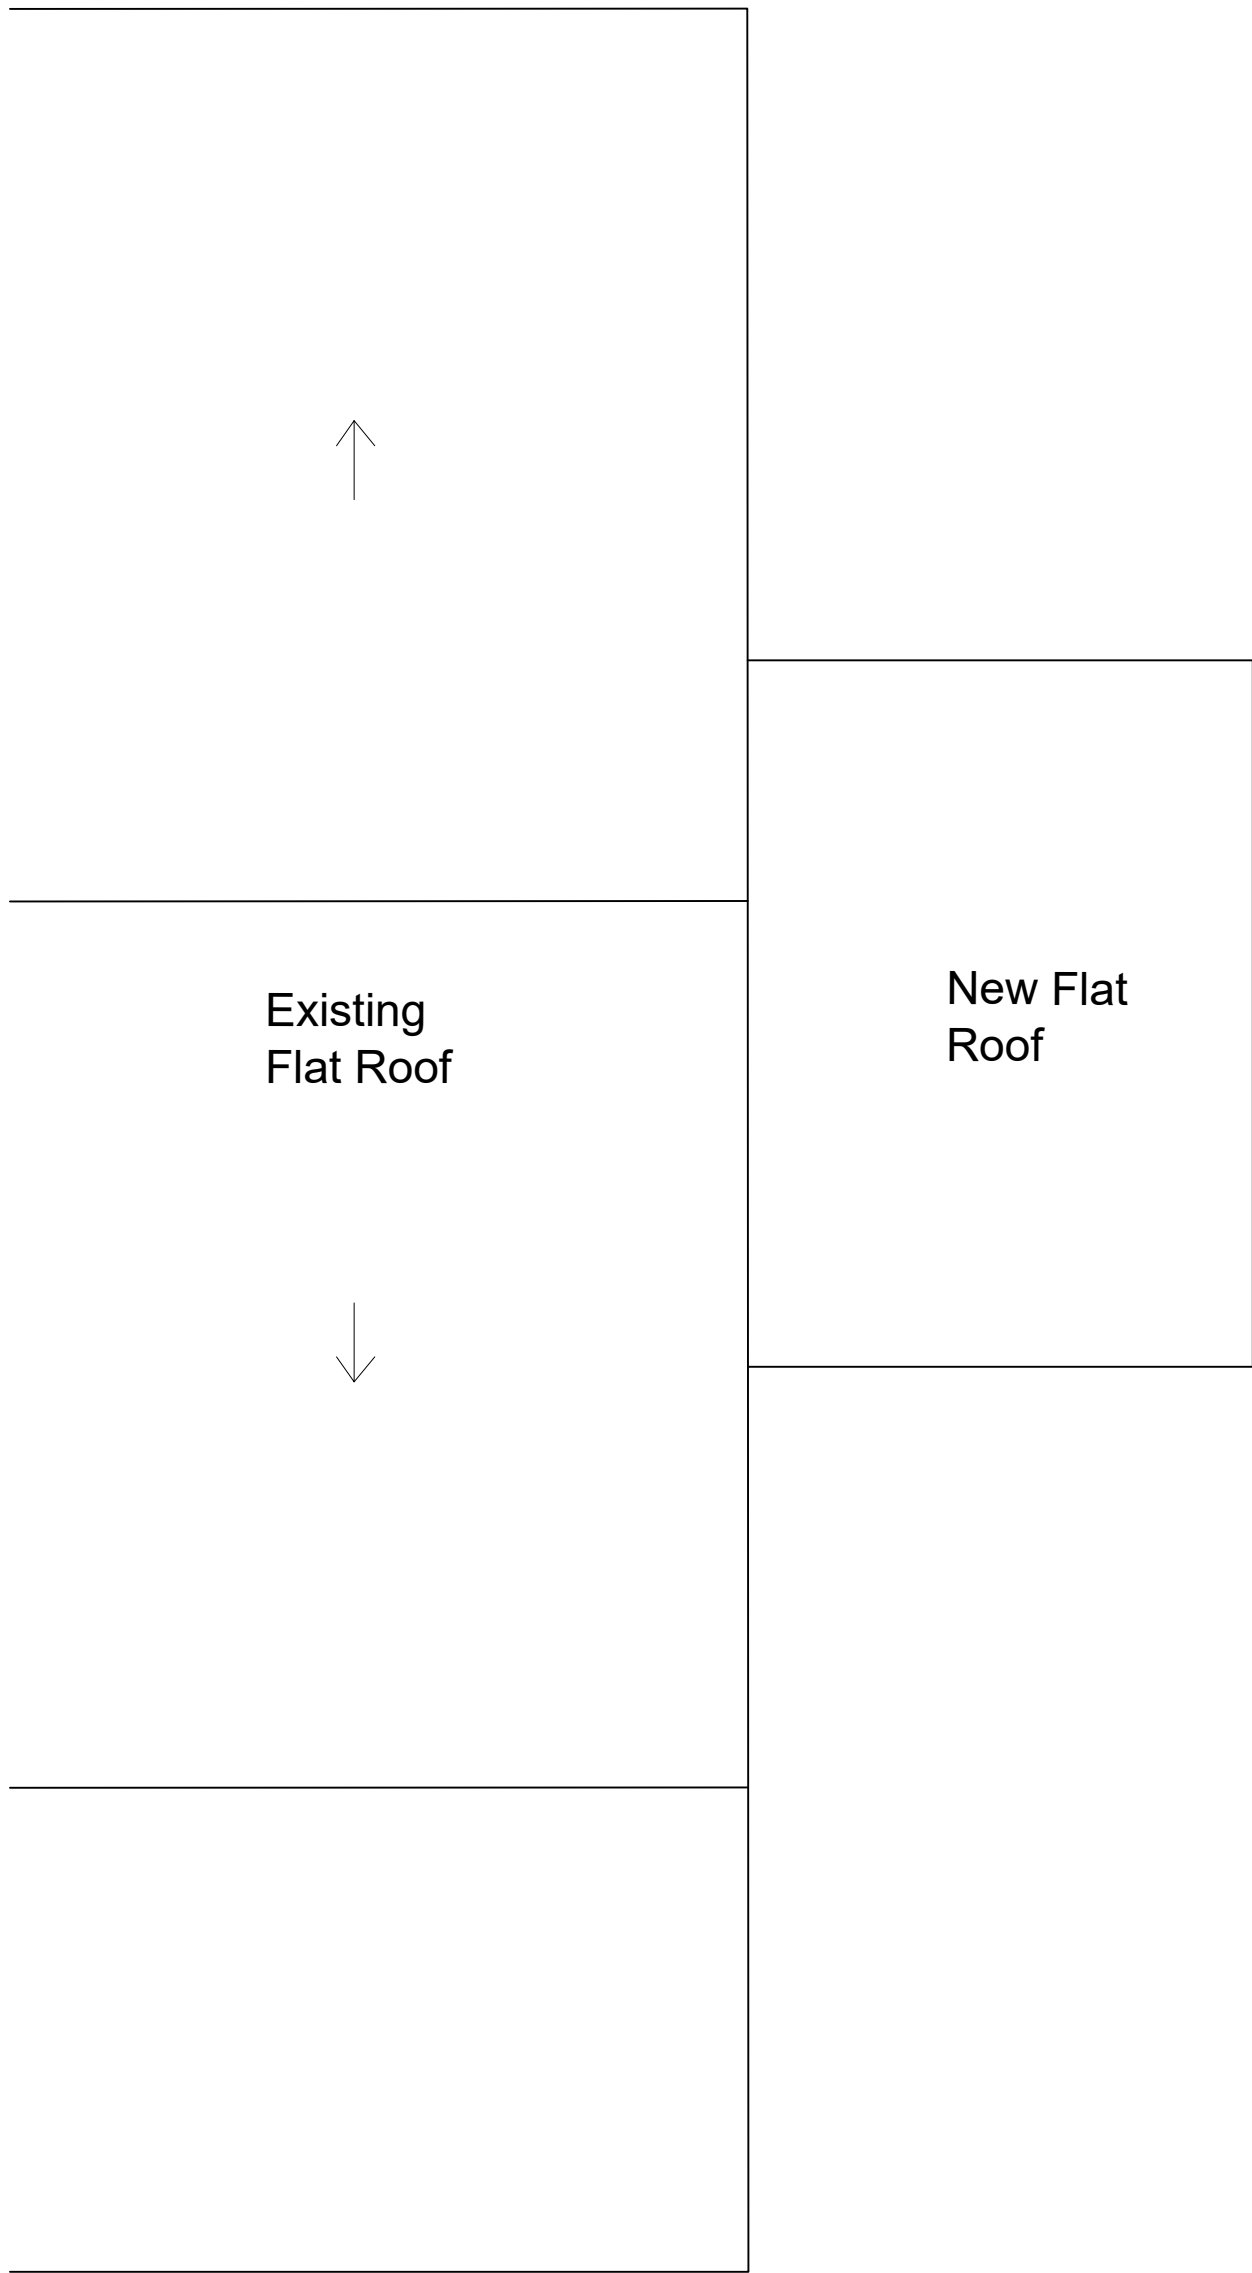


Roof Plan

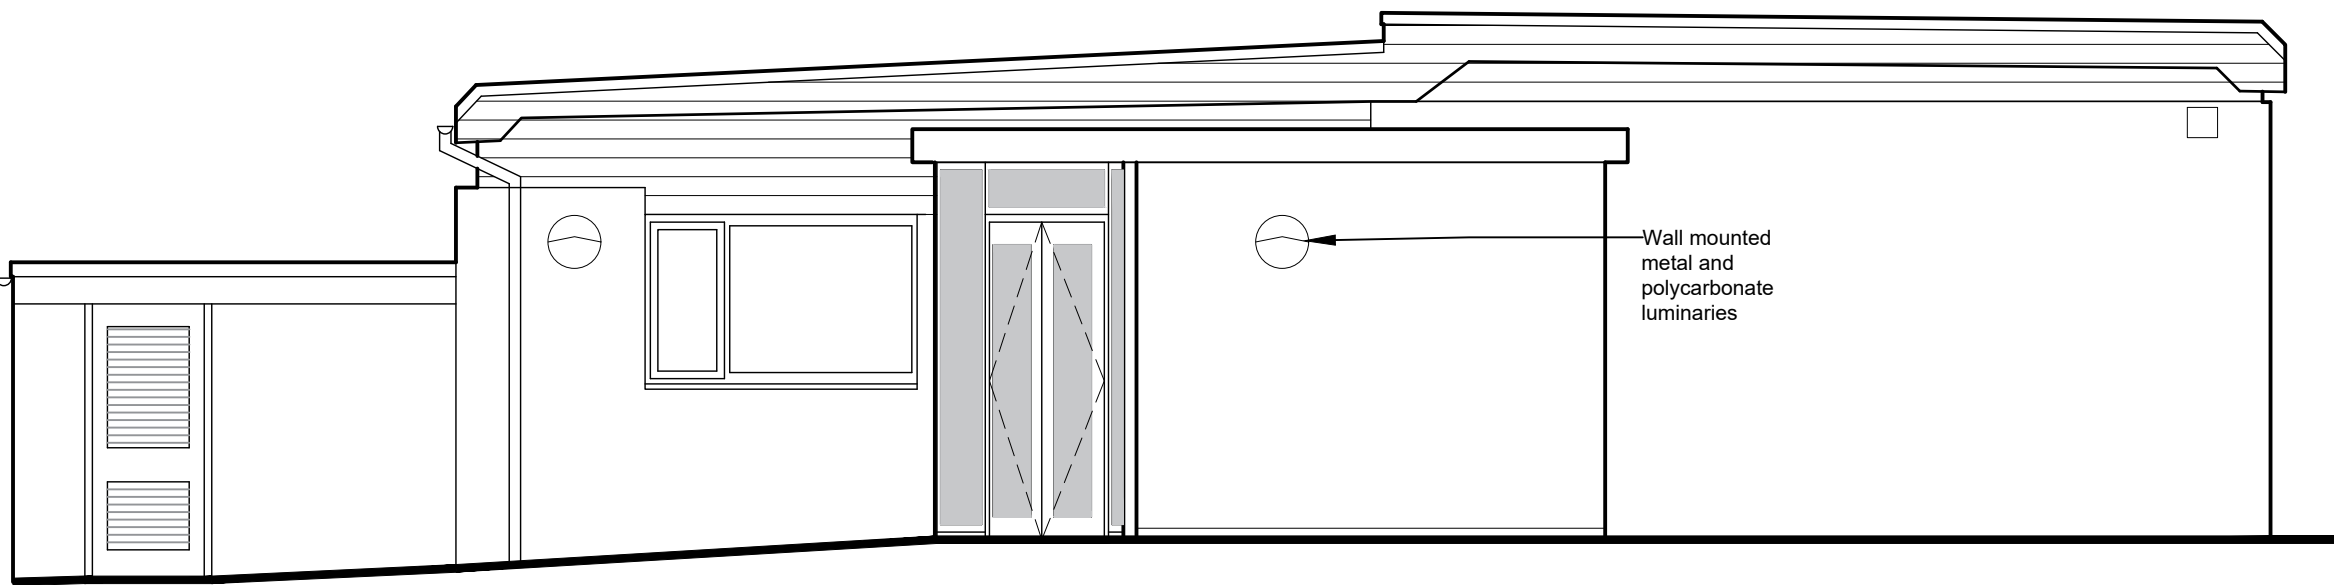


East Elevation

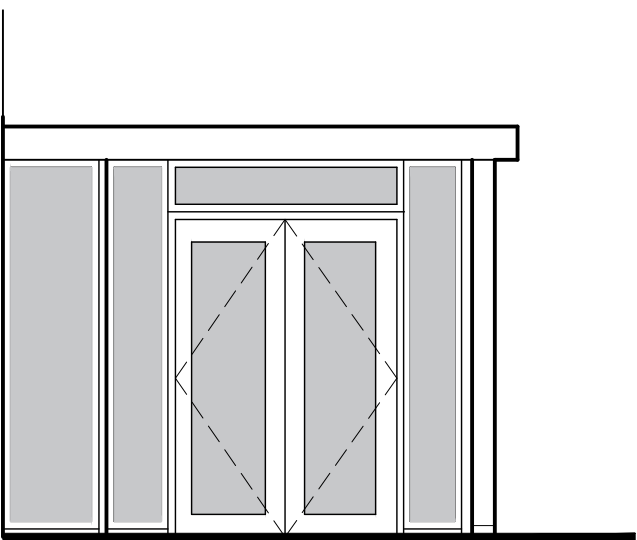

South Elevation

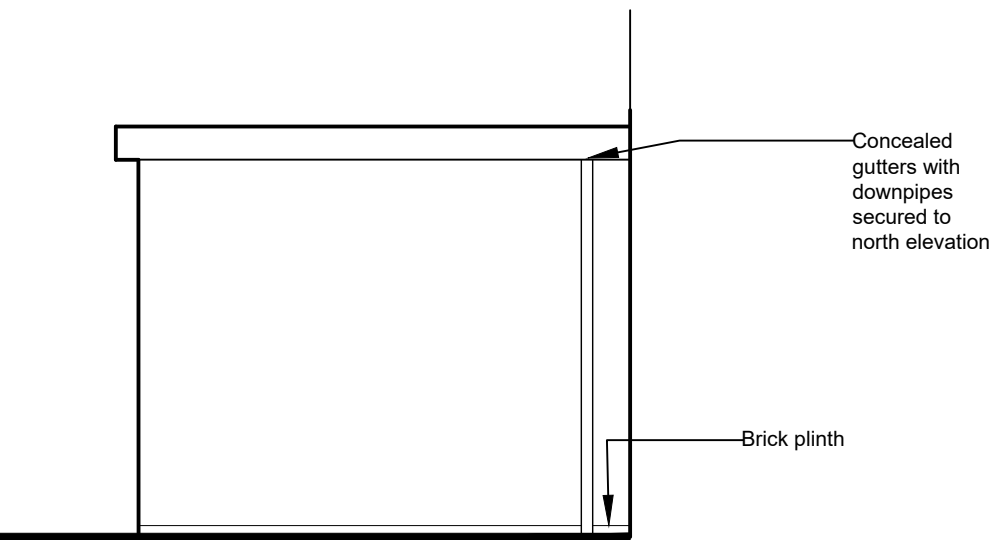

North Elevation

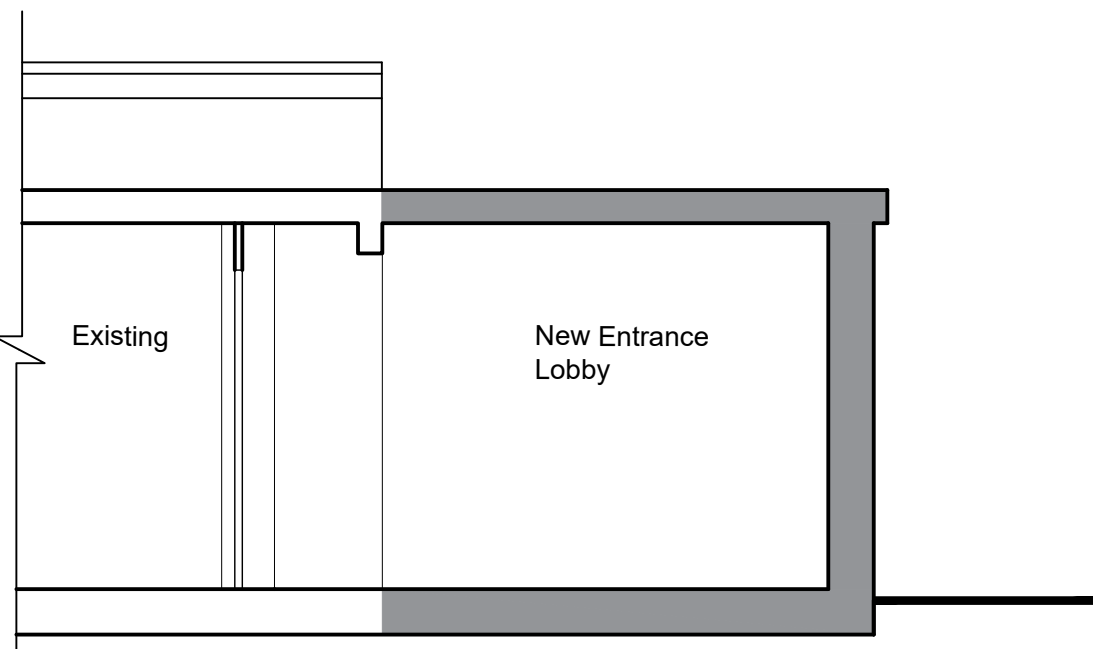

Section AA

REV.	DATE	REVISION NOTE
THIS DRAWING AND ITS CONTENTS ARE AND REMAIN THE COPYRIGHT OF MELLOR ARCHITECTS LIMITED. DO NOT SCALE. IF IN DOUBT SEEK CLARIFICATION.		
mellor architects		
125 Highgate Kendal Cumbria LA9 4EN T: 01539 727402 F: 01539 730181 kendal@mellorarchitects.com		1 Cable Court Pittman Way Fulwood, Preston PR2 9YW T: 01772 797788 F: 01772 797780 preston@mellorarchitects.com www.mellorarchitects.com

CLIENT
University Hospitals of Morcambe Bay
NHS Foundation Trust
PROJECT
**Millom Hospital Ward
Entrance Lobby**

DRAWING TITLE
Proposed Plan, Roof Plan, Elevations and Section
DATE
Feb 21
DRAWN
AM
SCALE & AT
1:50
REV

☒ PRE-TENDER ISSUE	CONSTRUCTION ISSUE ☐
☐ TENDER ISSUE	AS-BUILT DRAWINGS ☐

