






Front Elevation
scale 1:100

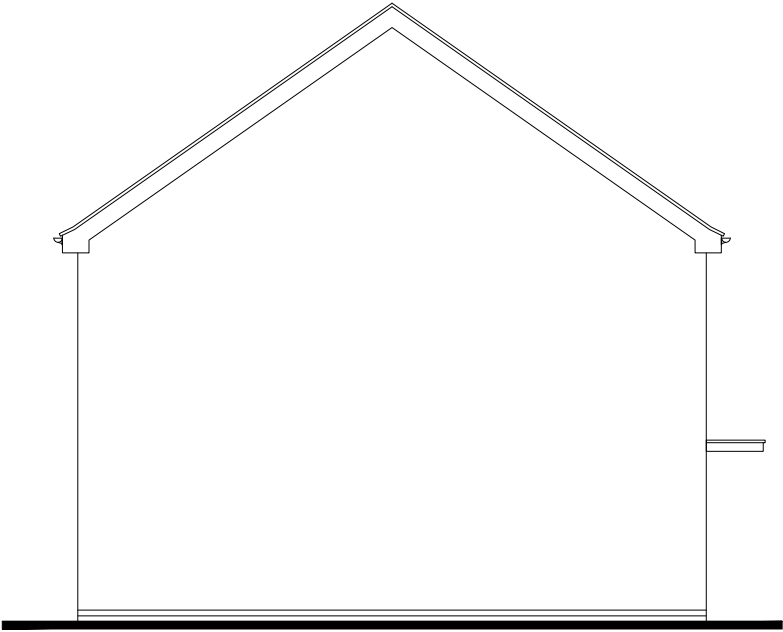


Side Elevation
scale 1:100

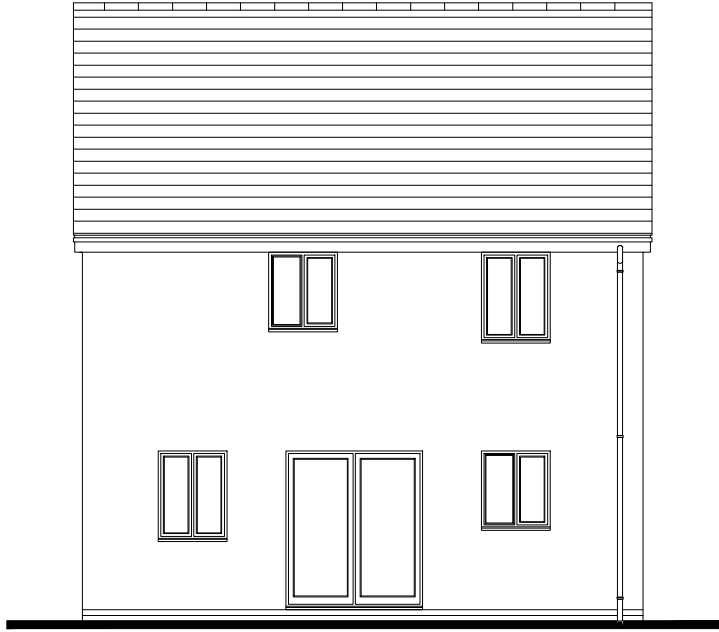

Rear Elevation
scale 1:100

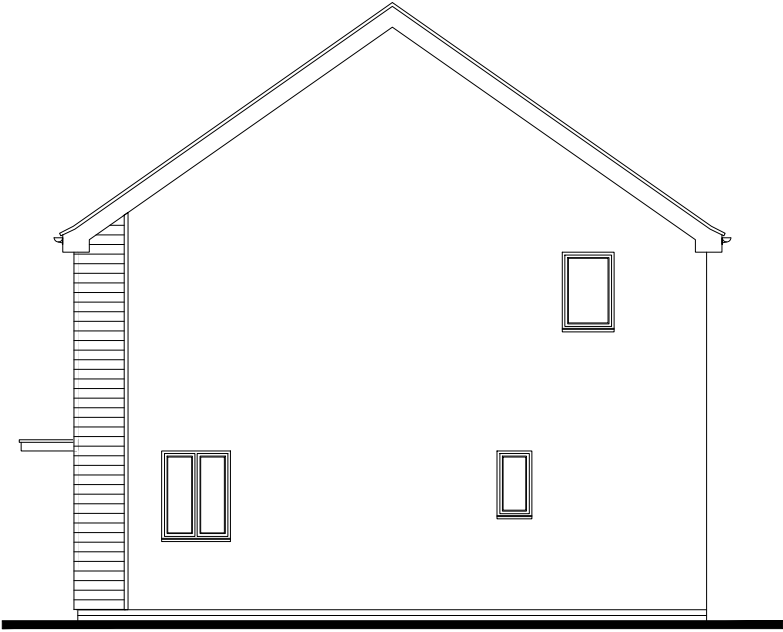

Side Elevation
scale 1:100

 

Persimmon [Marchon] Project Title The Kingley - Det Group Design - Traditional Structure - GIA / Build Cost: 976sq.ft [90.7m²] 960sq.ft [89.2m²] NDSS / Net Internal Area (NIA): 			
Drawing Title Proposed Elevation - Plot 5	Date 01.03.2021	Scale 1:100 @ A3	Drawn GdD
Drawing Status Construction	Dwg. Ref. Kg_MA_Ctp_Det_R21G-P5-907	Rev. -	