



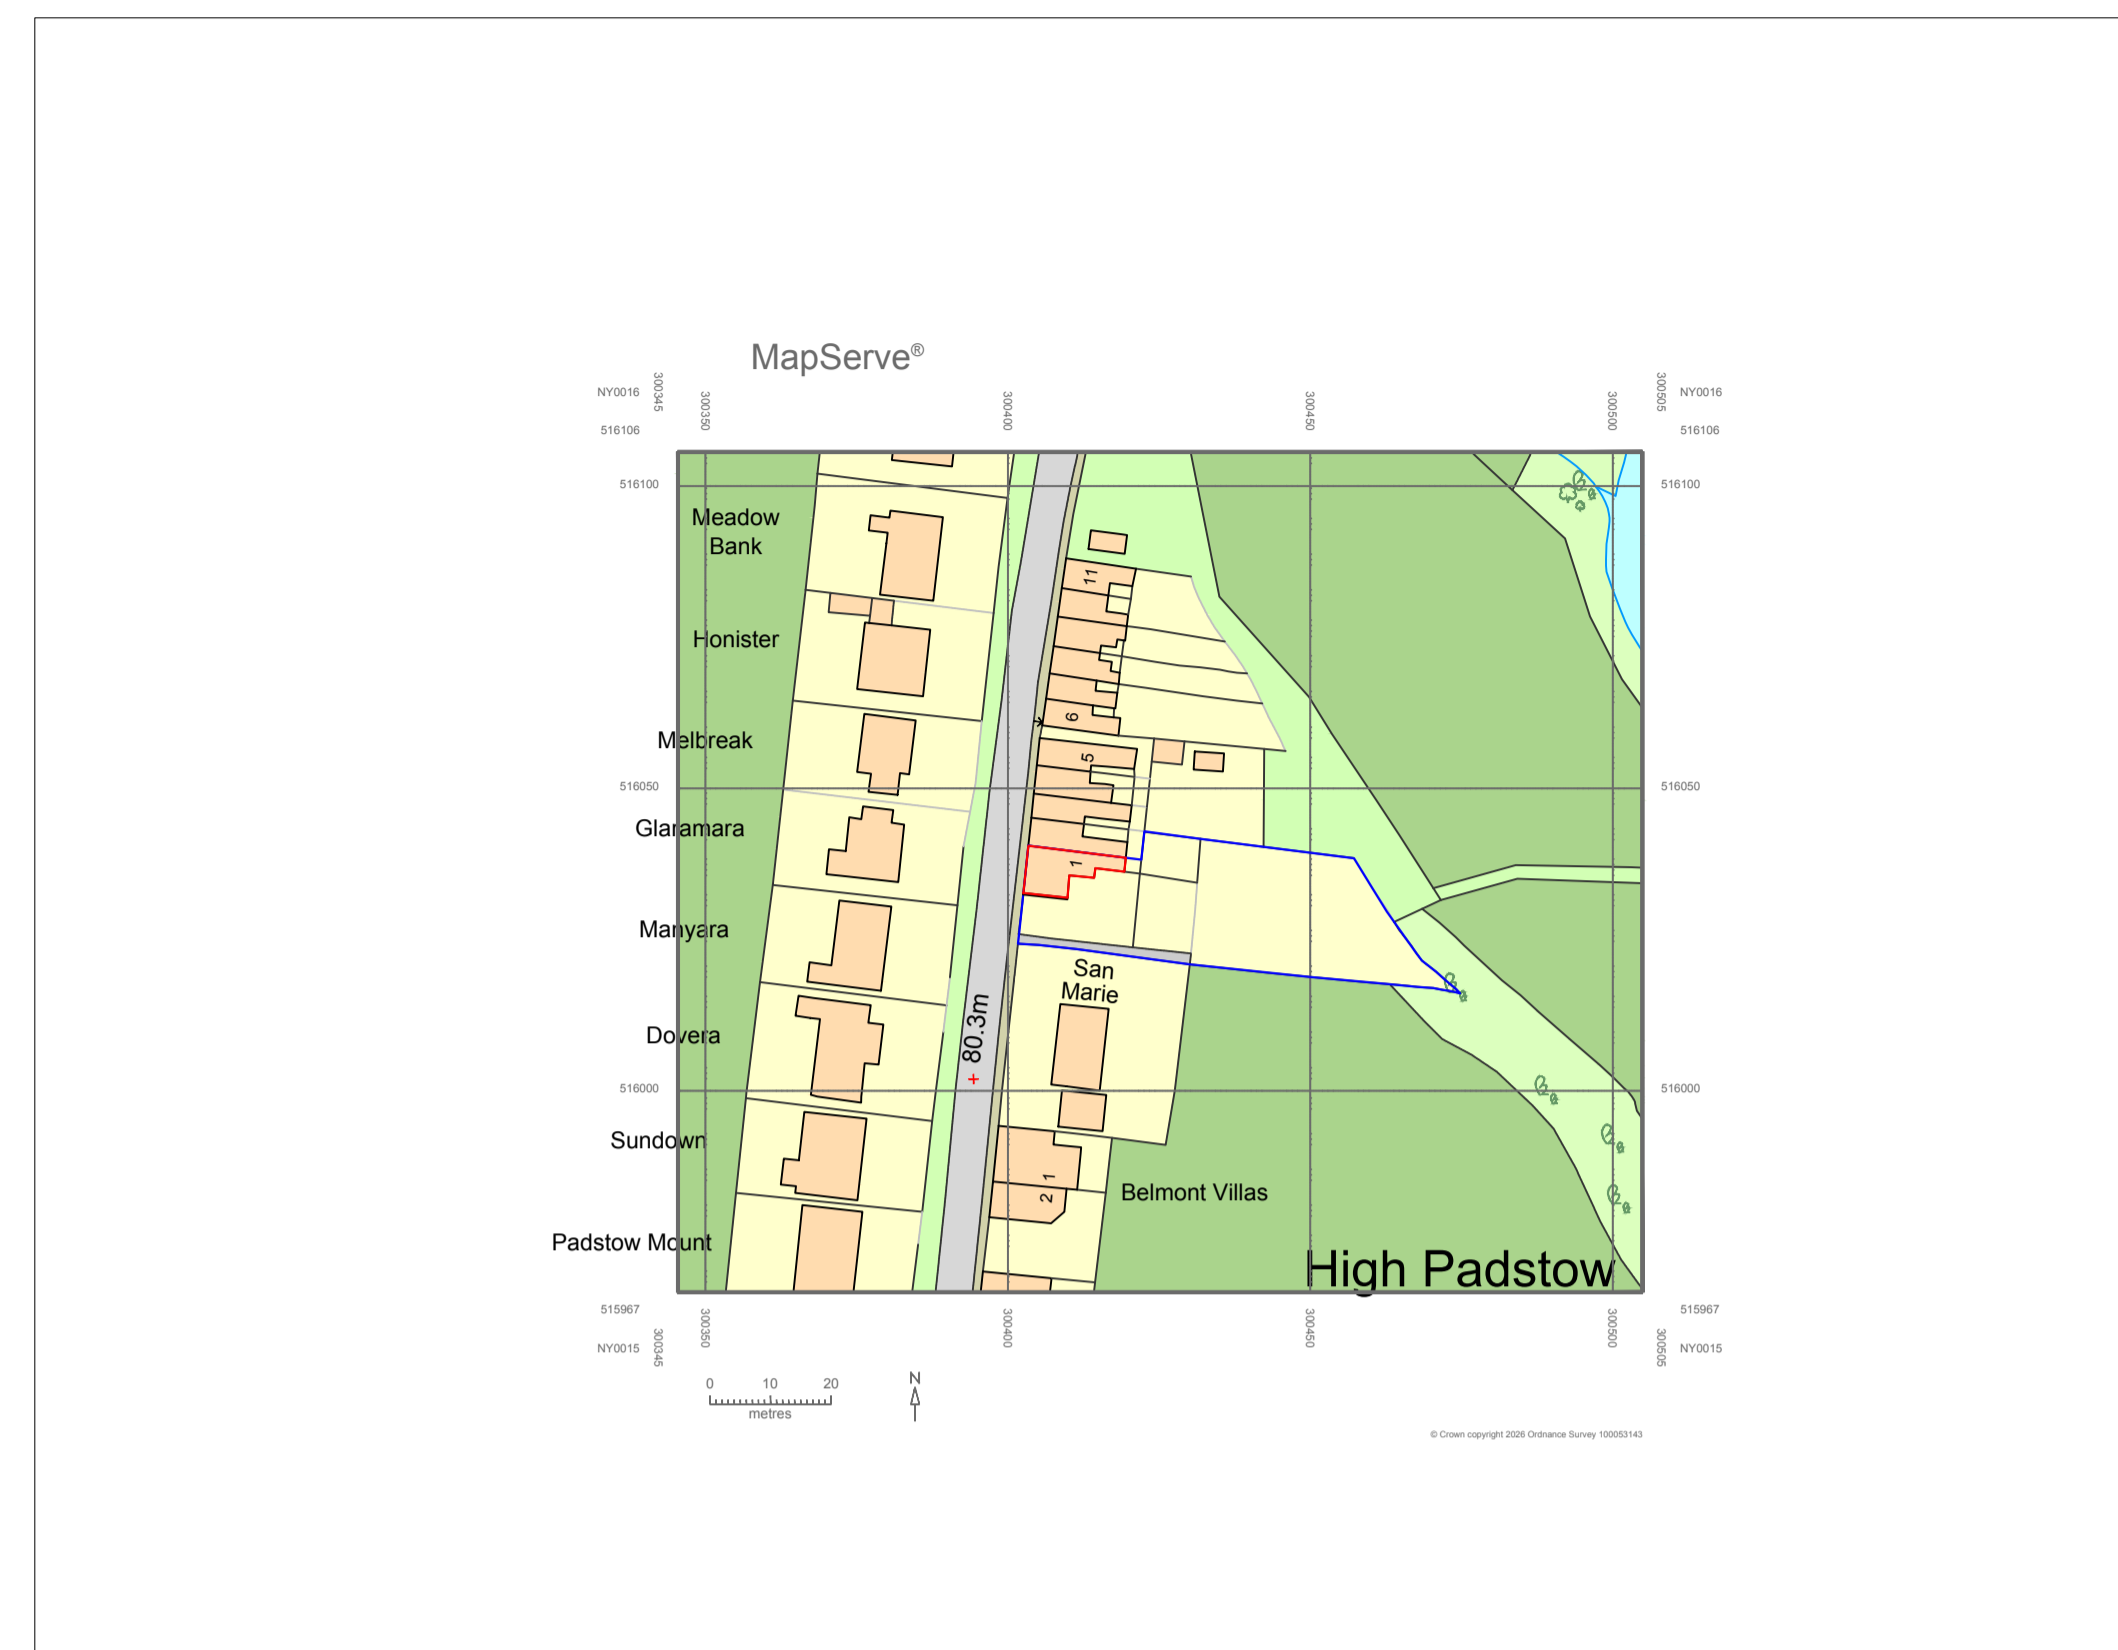

EXISTING WEST ELEVATION



EXIST SOUTH ELEVATION

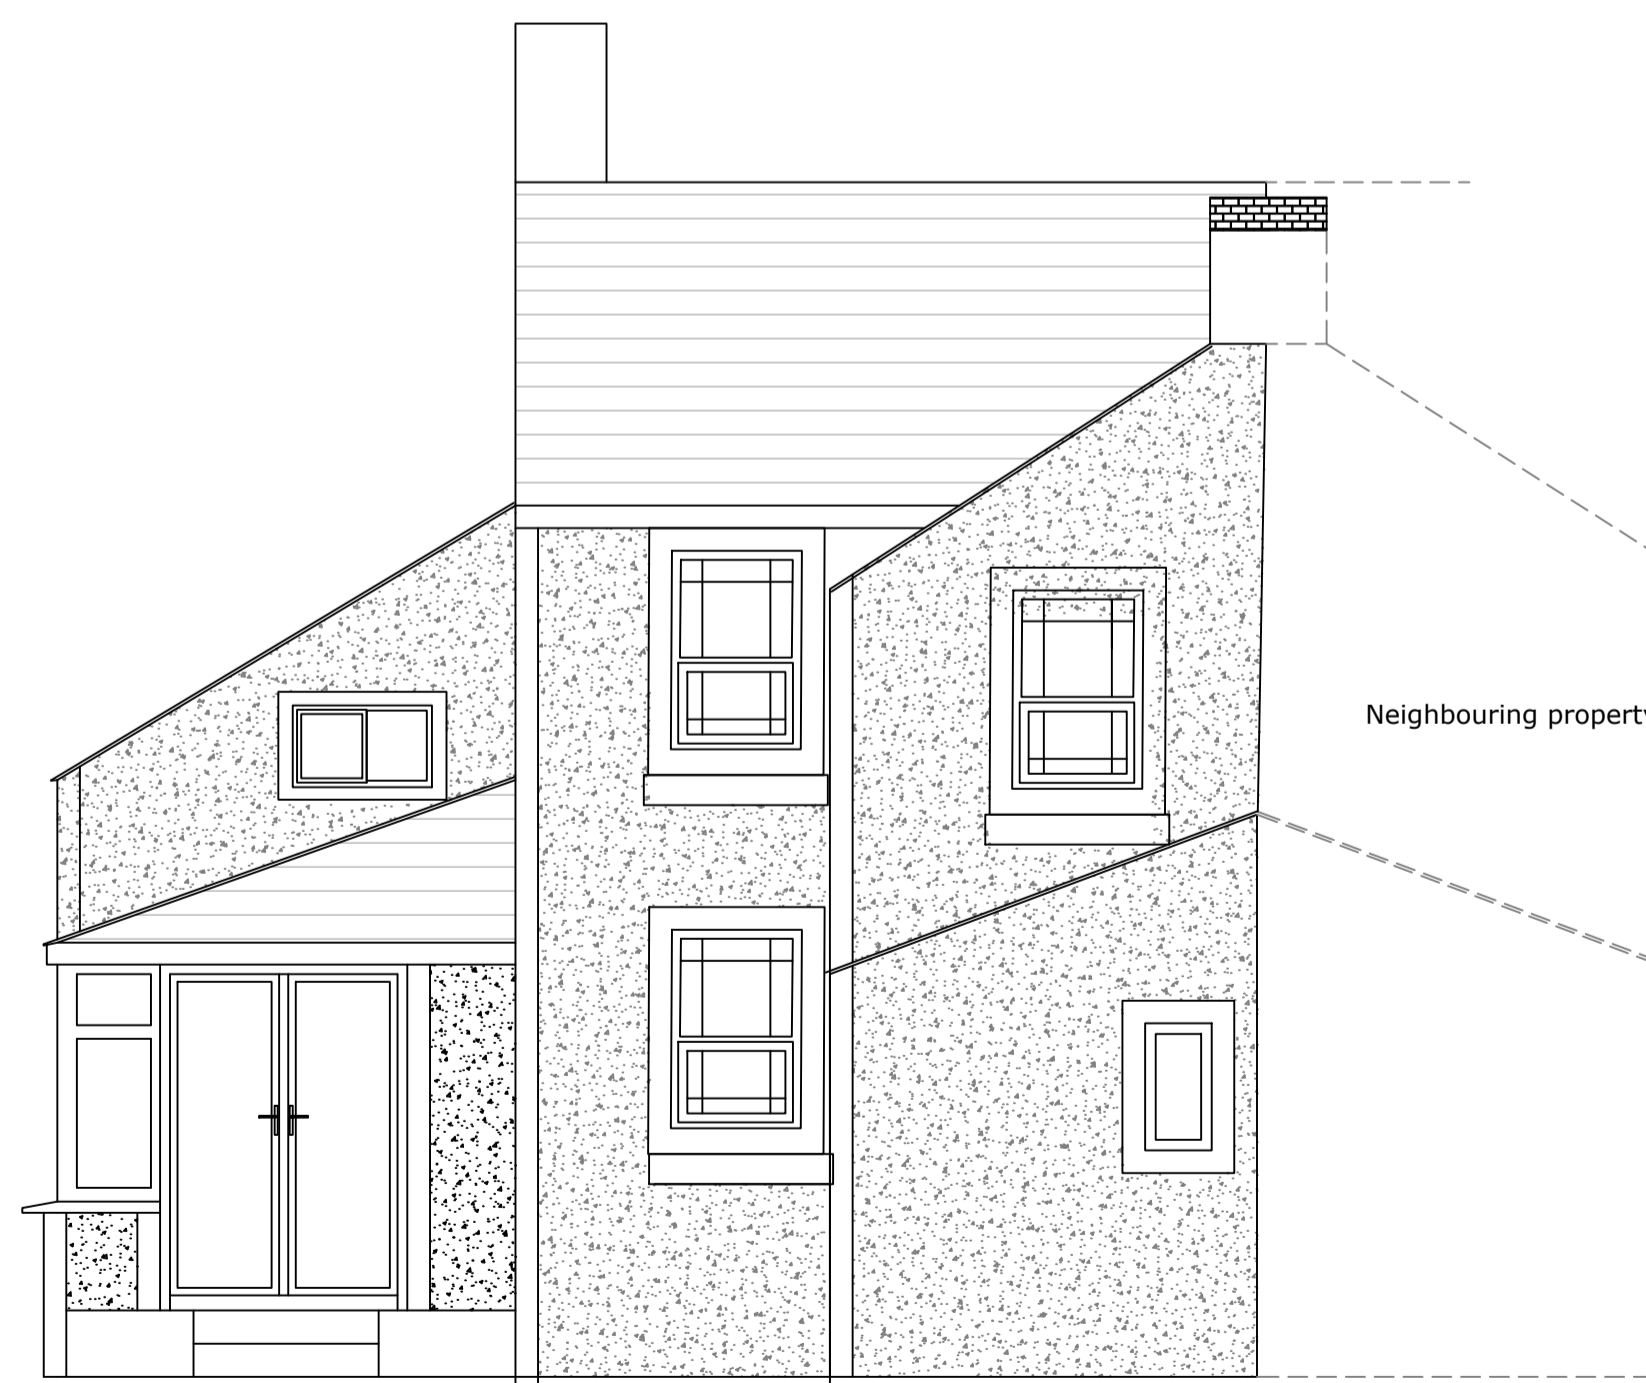

EXIST EAST ELEVATION

REV.	DATE	DESCRIPTION
P0	20/01/26	Extension - Working

## Existing Elevations and Location

Project  
 1 Low Padstow  
 Padstow, Cleator Moor CA25 5RB  
 Client  
 Jane & Kevin Metcalfe  
 Drawing  
 Proposals  
 Elevations Sheet 1 of 2

Drawing no	Date	Drawn by	Rev	Scale	Sheet Size
NA	Feb 2026	KM	P1	1:50	A1