


GROUND FLOOR PLAN EXISTING
SCALE 1:50




FIRST FLOOR EXISTING
SCALE 1:50

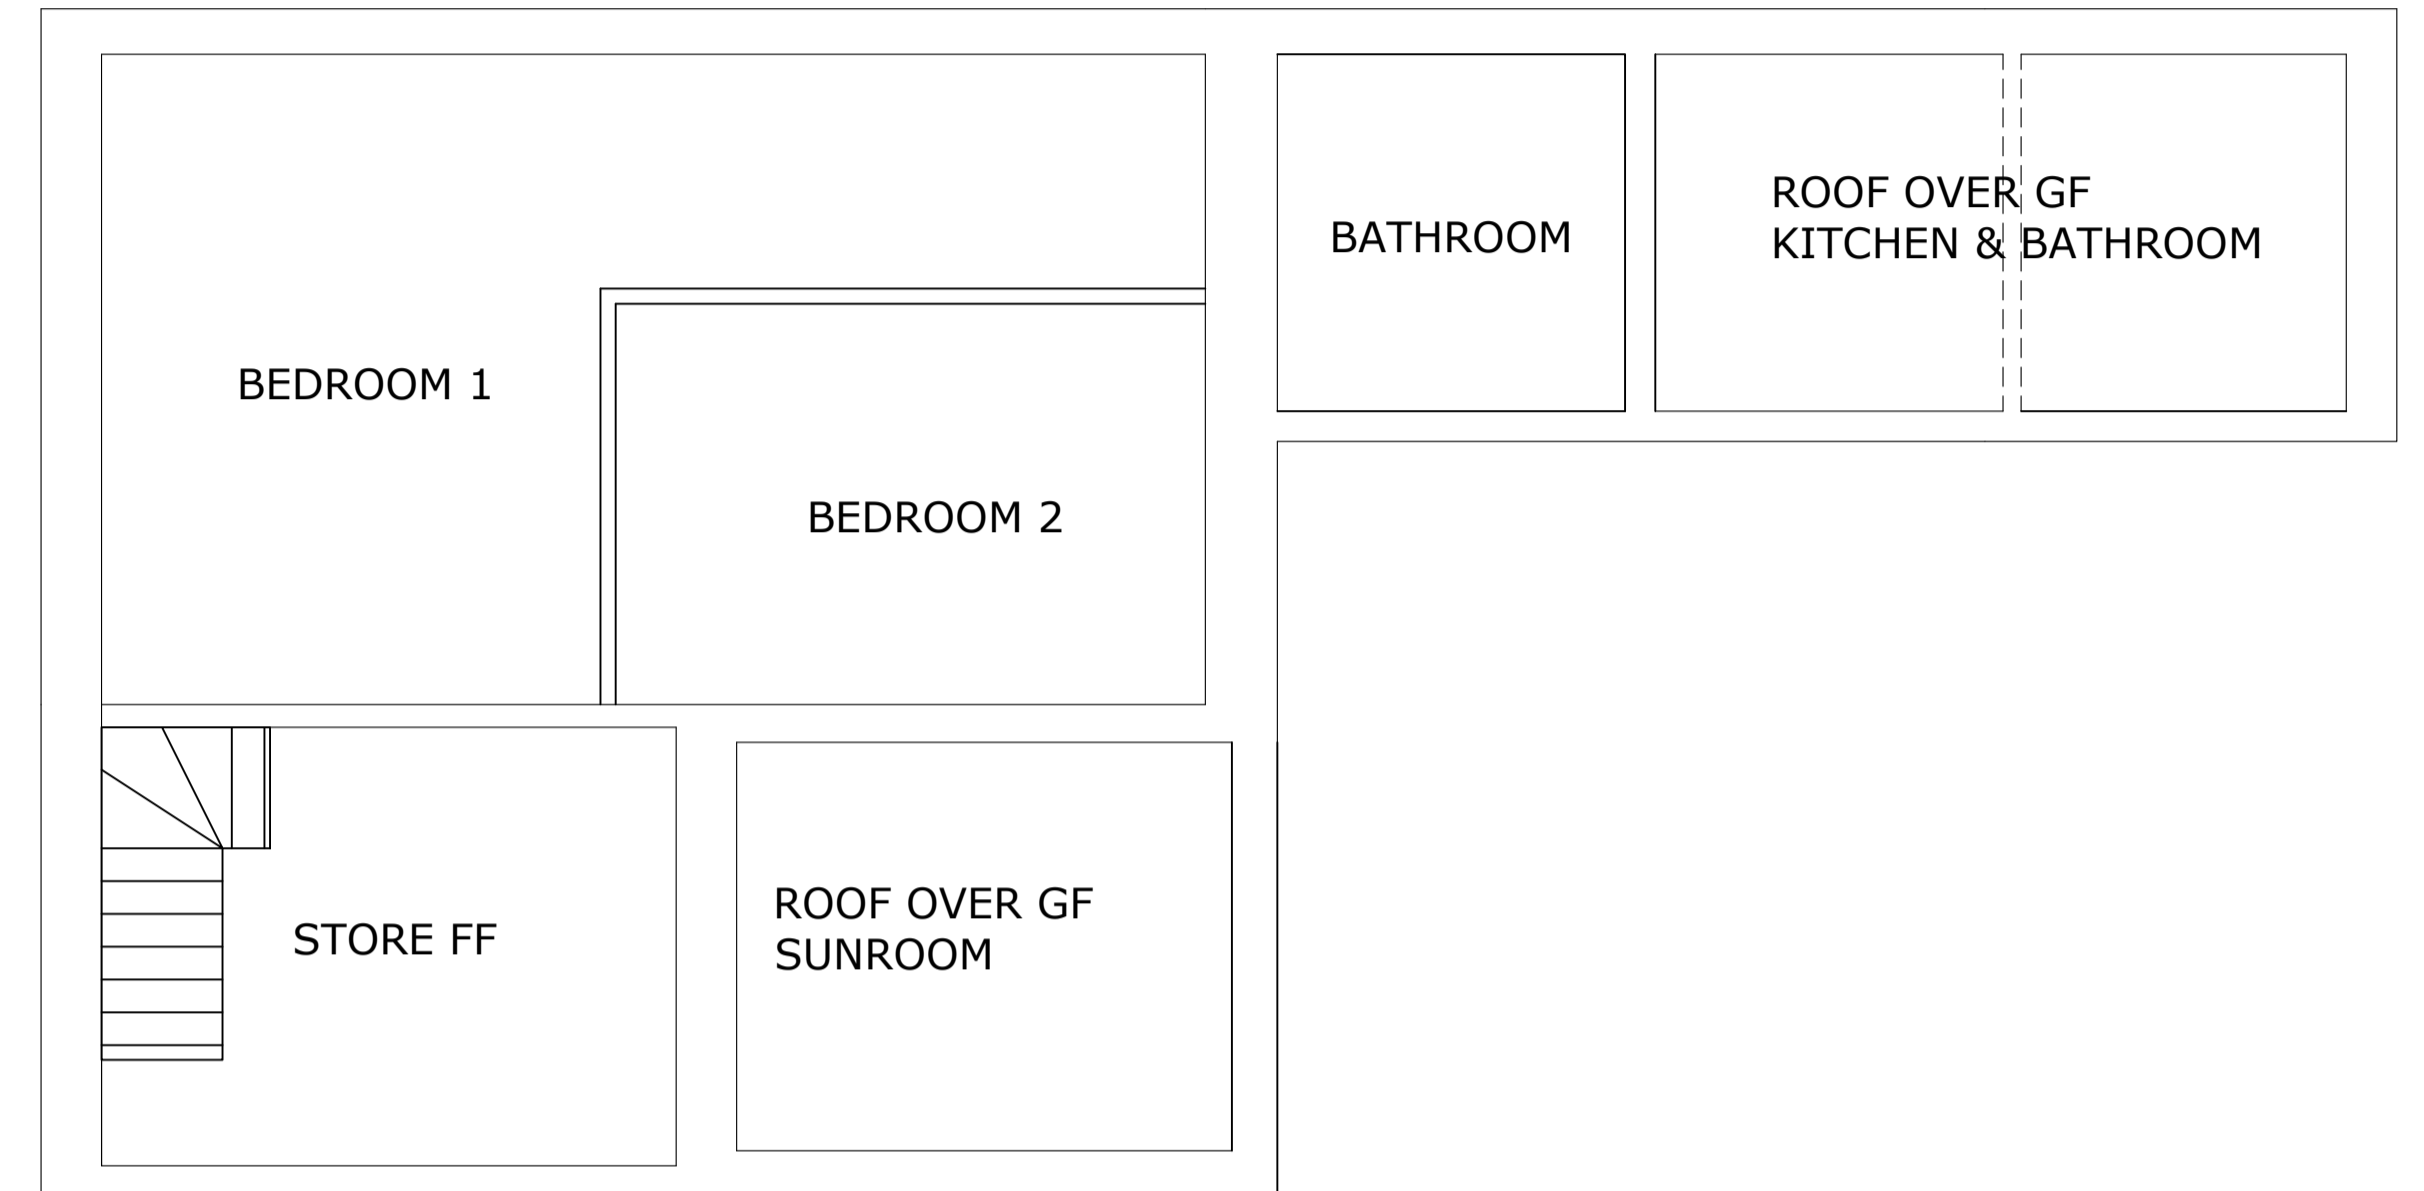

GROUND FLOOR PROPOSED
SCALE 1:50



FIRST FLOOR PROPOSED
SCALE 1:50

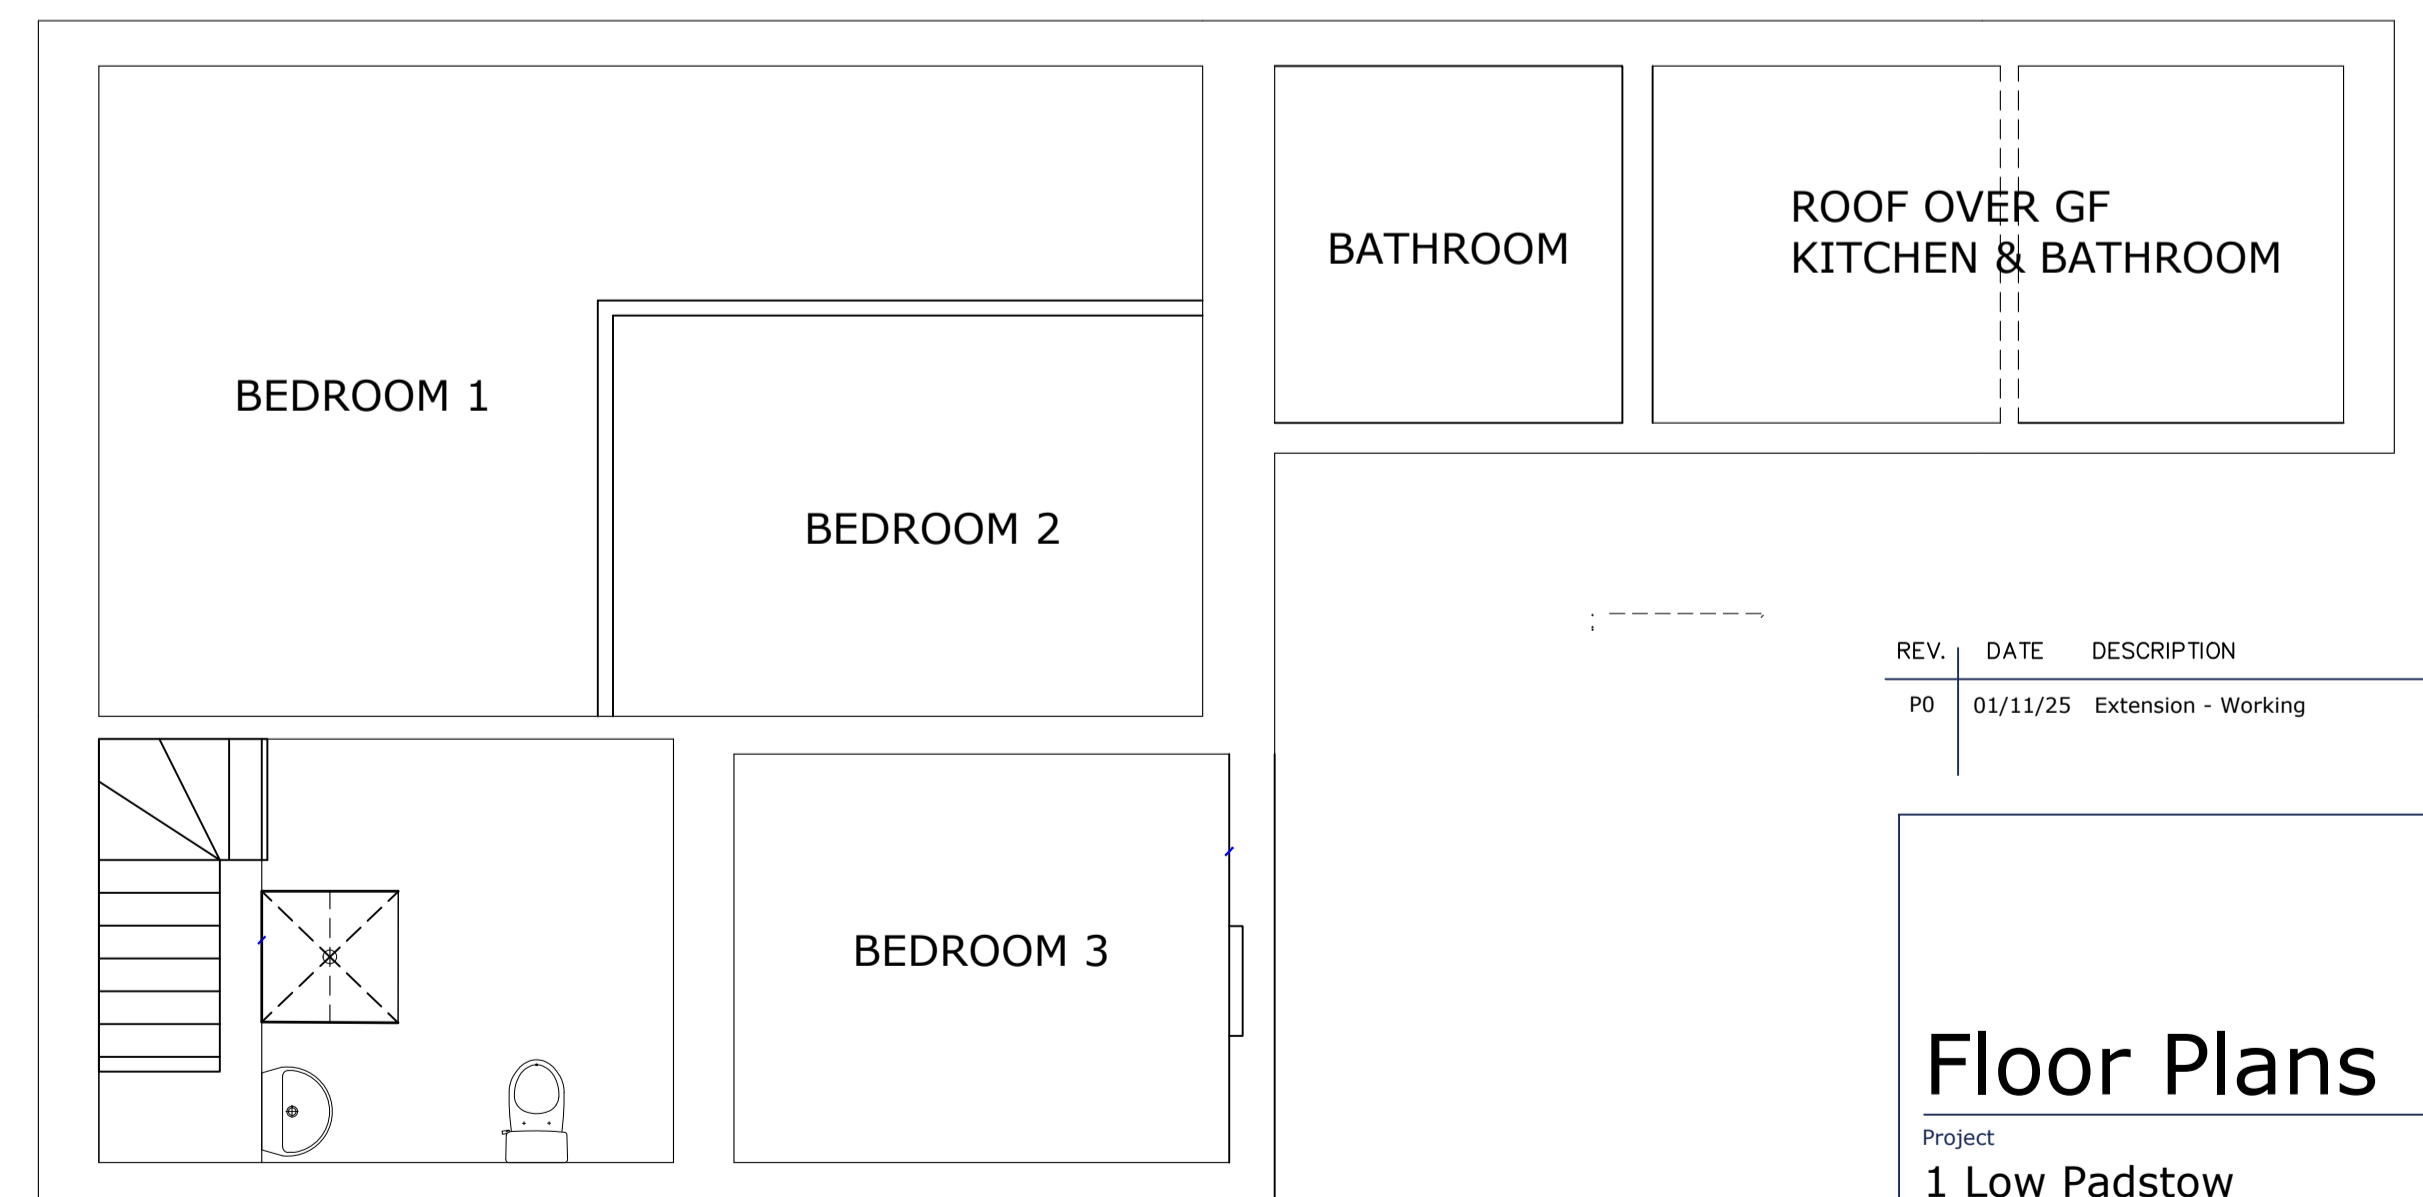

REV.	DATE	DESCRIPTION
PO	01/11/25	Extension - Working

Floor Plans

Project
1 Low Padstow
Padstow, Cleator Moor CA25 5RB
Client
Jane & Kevin Metcalfe
Drawing
Existing and Proposed
Floor Plans

Drawing no	Date	Drawn by	Rev	Scale	Sheet Size
NA	Feb 2026	KM	P1	1:50	A1