


Slate roof continued at existing height of current side extension

Position of door and window to be swapped to provide addition utility



PROPOSED SOUTH ELEVATION

velux
Juliet balcony at gable end of side extension
Rough cast dashing to match existing

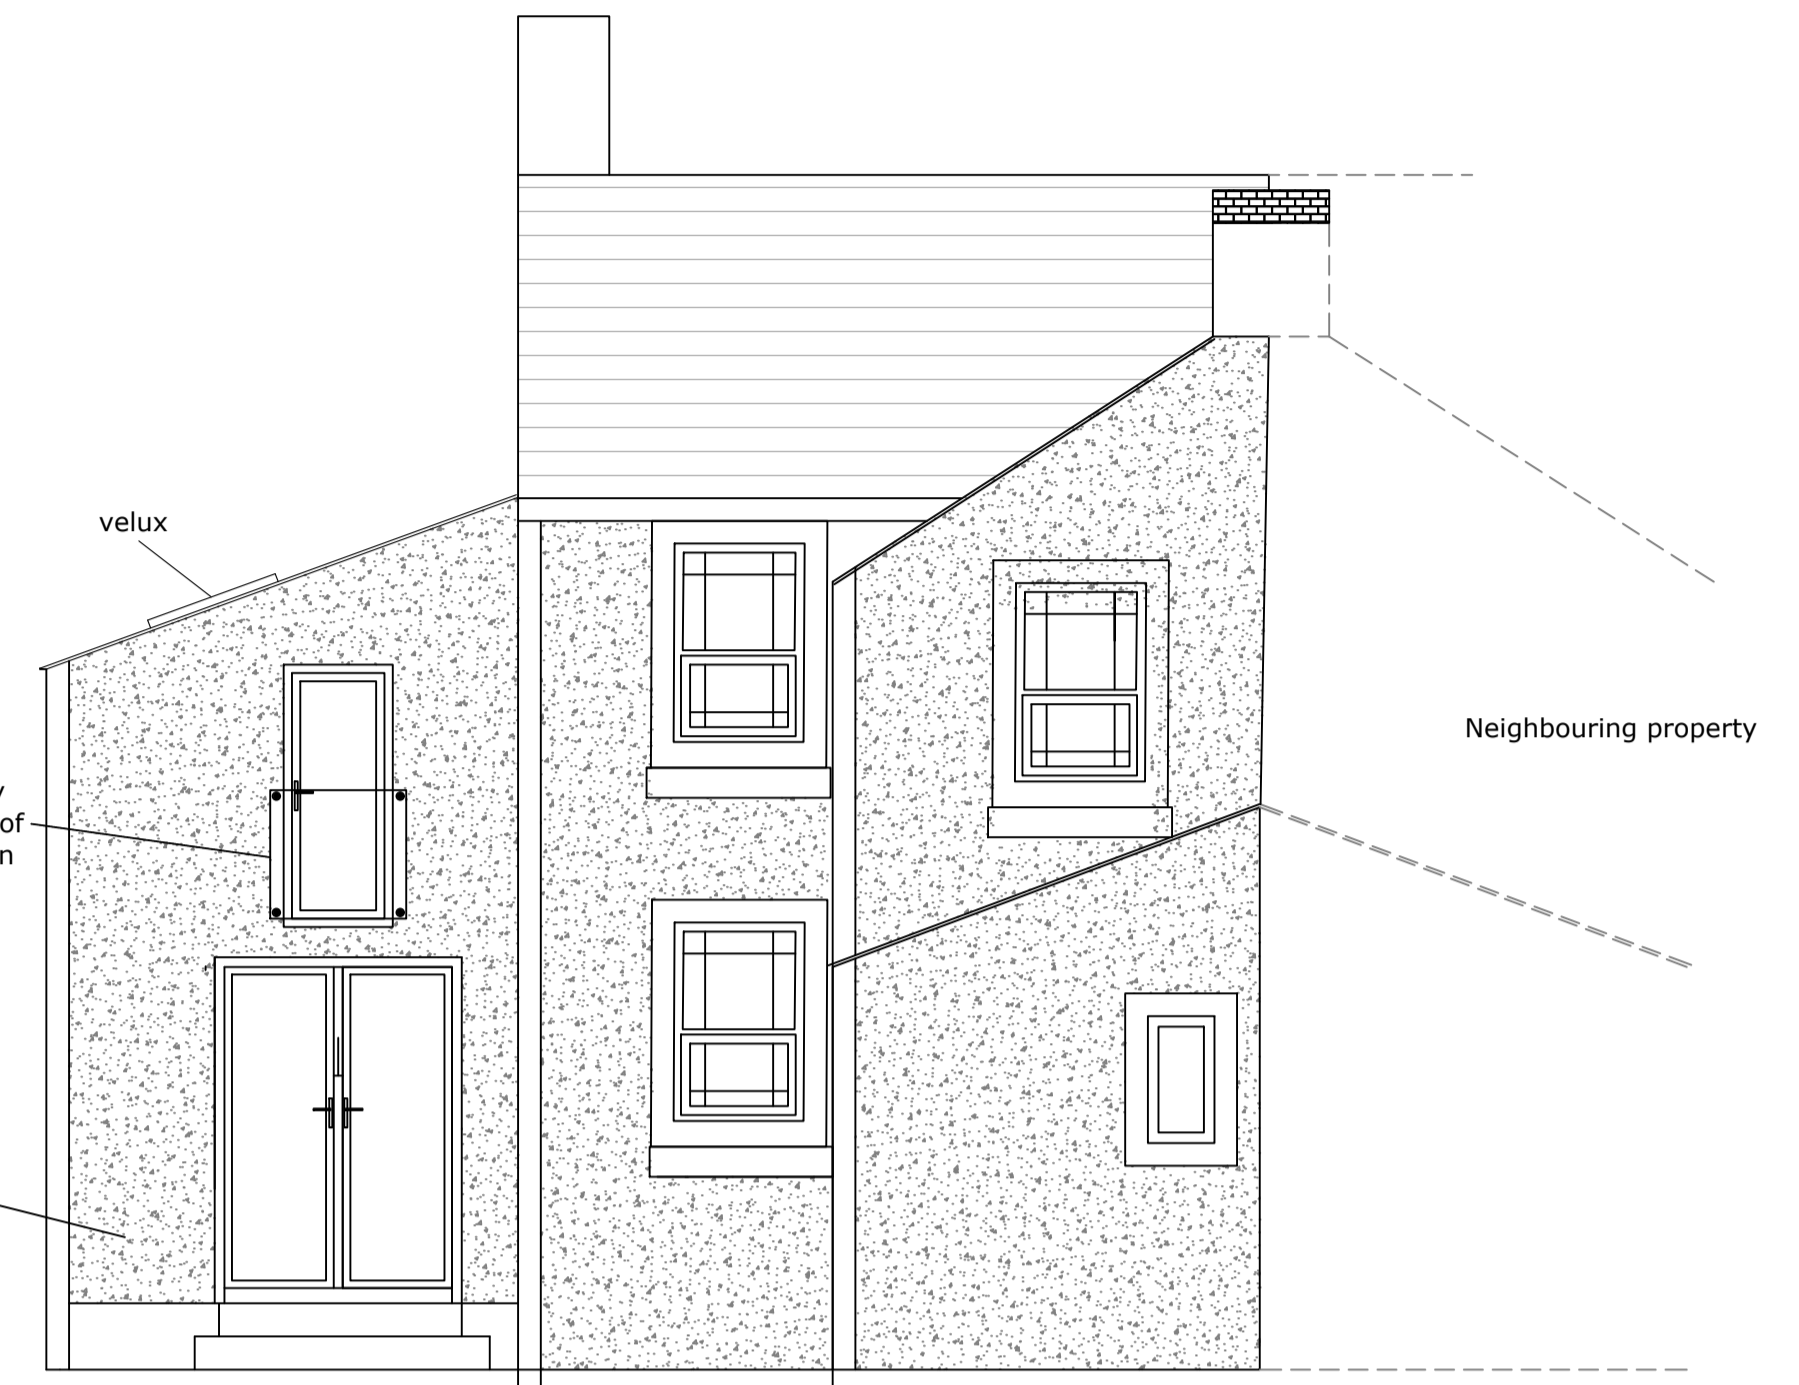

PROPOSED EAST ELEVATION

Neighbouring property



PROPOSED WEST ELEVATION

REV.	DATE	DESCRIPTION
P0	01/11/25	Extension - Working

Proposed Elevations

Project
1 Low Padstow
Padstow, Cleator Moor CA25 5RB
Client
Jane & Kevin Metcalfe

Drawing
Proposals
Elevations

Drawing no	Date	Drawn by	Rev	Scale	Sheet Size
NA	Feb 2026	KM	P1	INSERT	A1