





Front Elevation
scale 1:100




Rear Elevation
scale 1:100

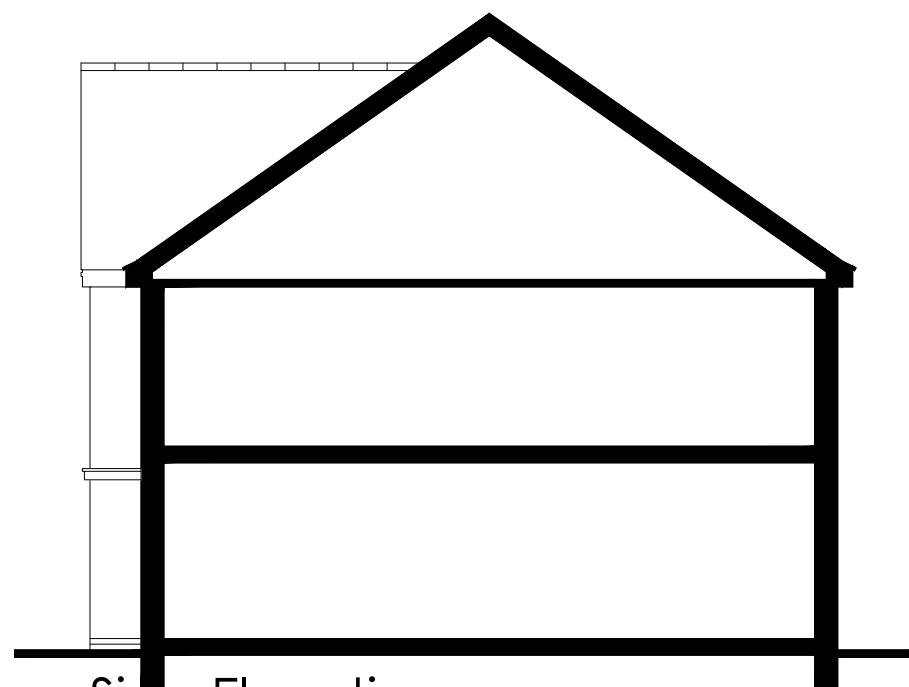

Side Elevation
scale 1:100

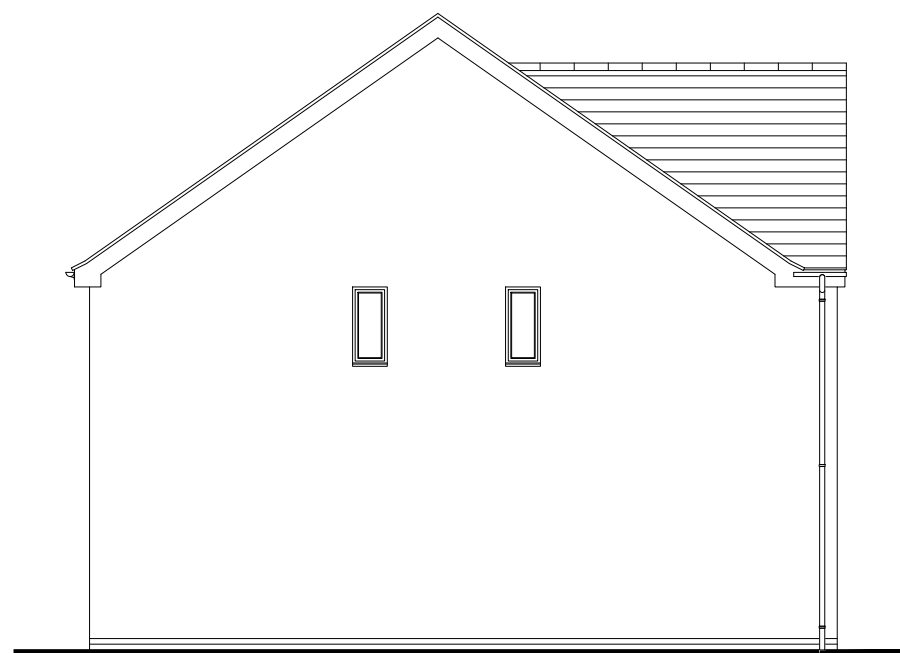

Side Elevation
scale 1:100

 

		Project Title The Knebworth National Group Portfolio Total Floor Area - 110.6m ² [1190sq.ft]		
Drawing Title Proposed Contemporary - C001	Date 15.08.2022	Scale 1:50	Drawn GdD	
Drawing Status Planning	Dwg. Ref. Kn_End_R25	- C001	Rev. A	