






Front Elevation
scale 1:100

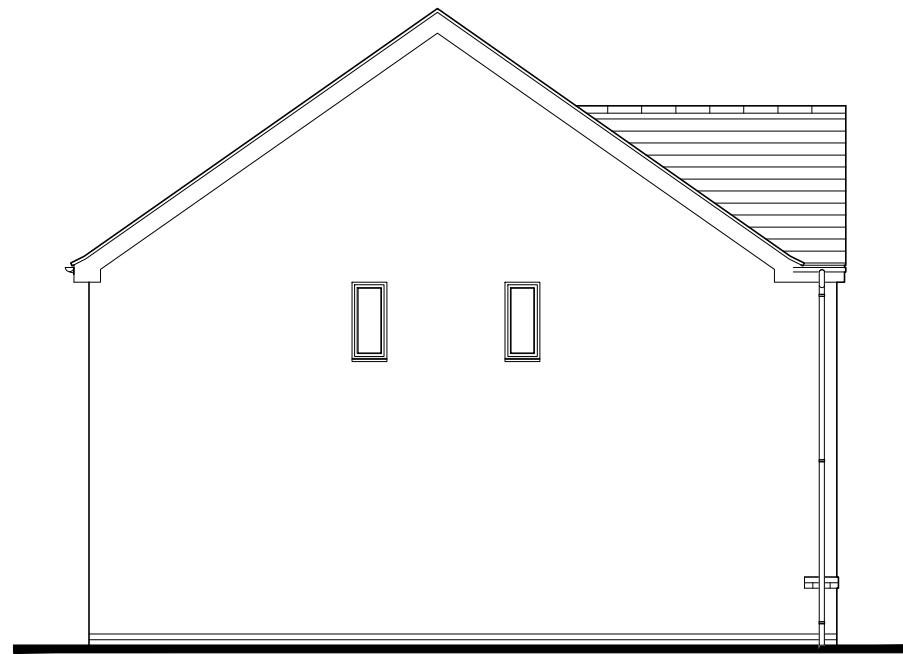

Side Elevation
scale 1:100

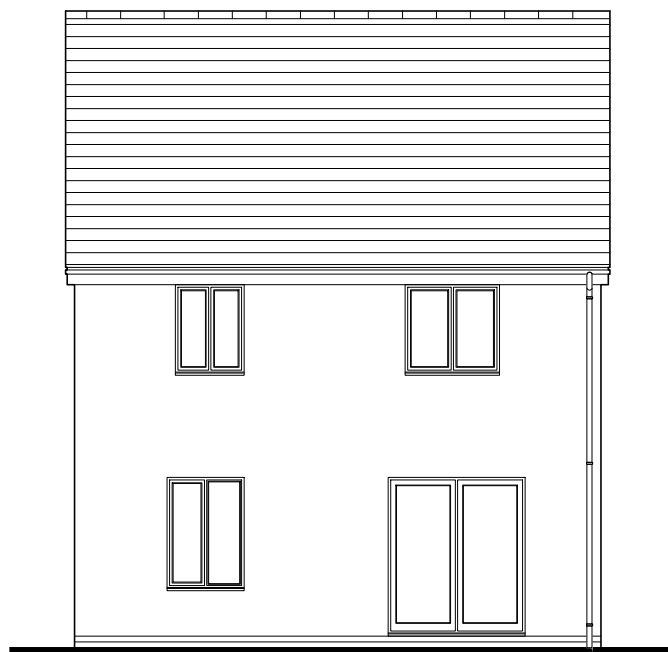

Rear Elevation
scale 1:100

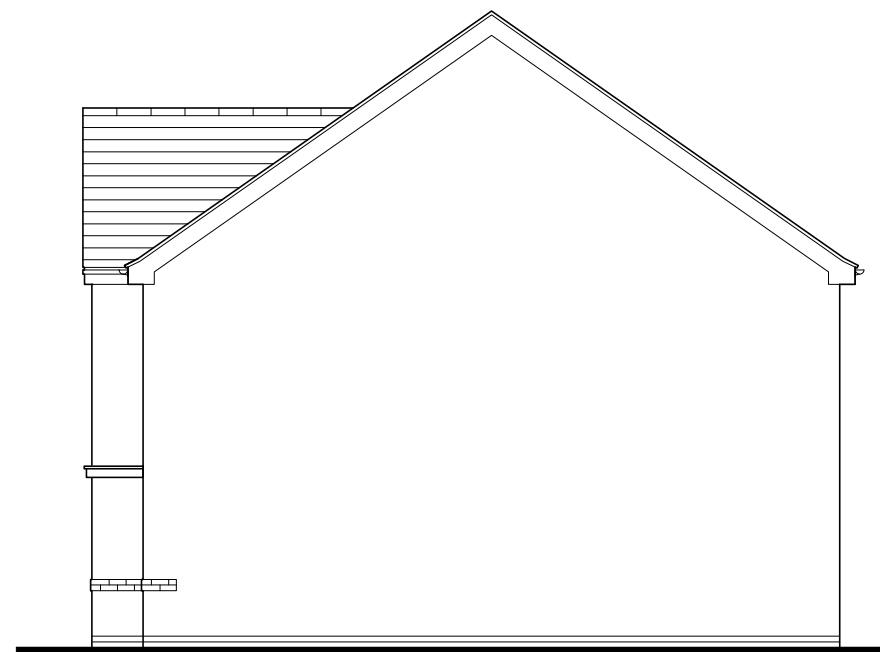

Side Elevation
scale 1:100



Project Title
The Knebworth - Detached
Group Design - Traditional
Total Floor Area - 110.6m² [1190sq.ft]

Drawing Title
Proposed Regional Elevation - RS1

Date
06/01/2025

Scale
1:100

Drawn
AF

Drawing Status
Planning

Dwg. Ref.
Kn_MA_Det_R25

Rev.