
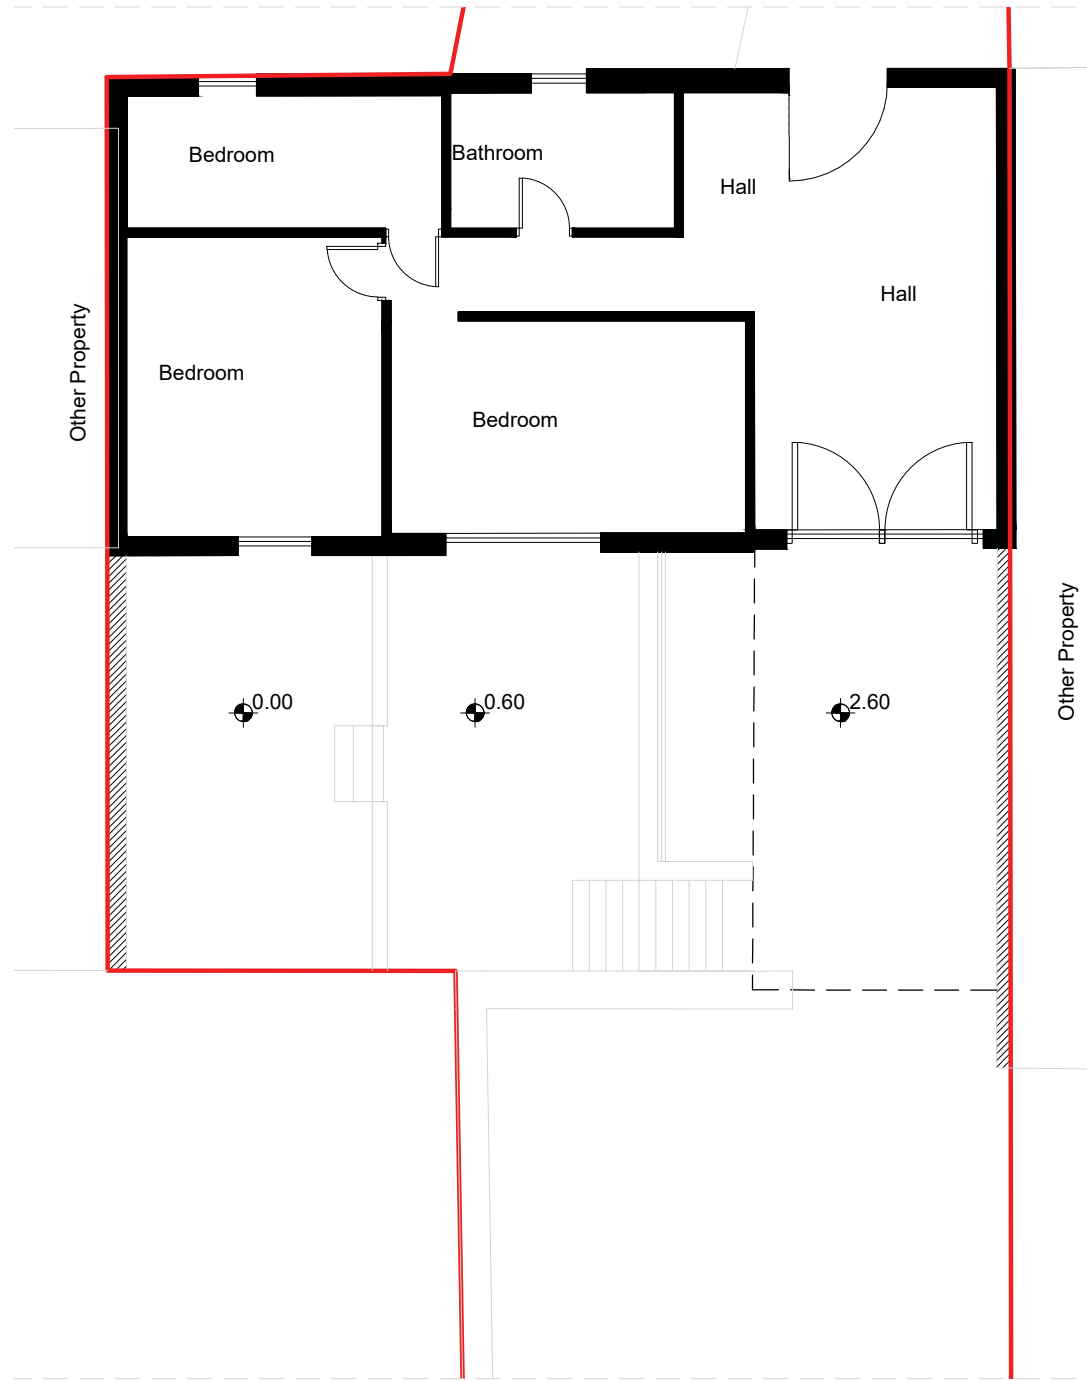
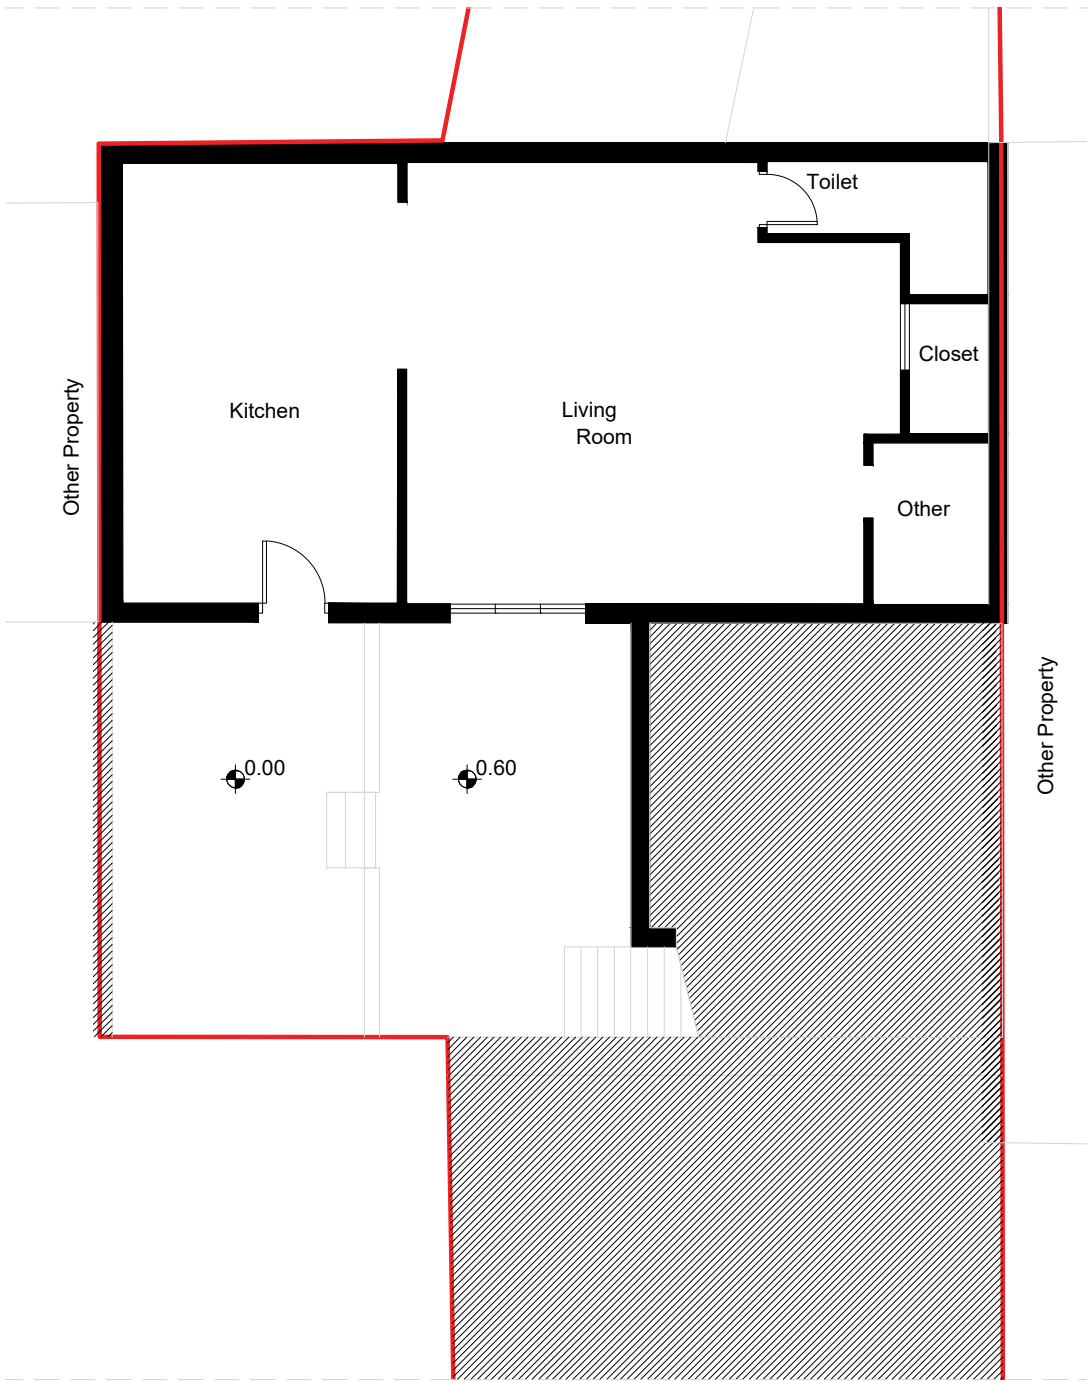


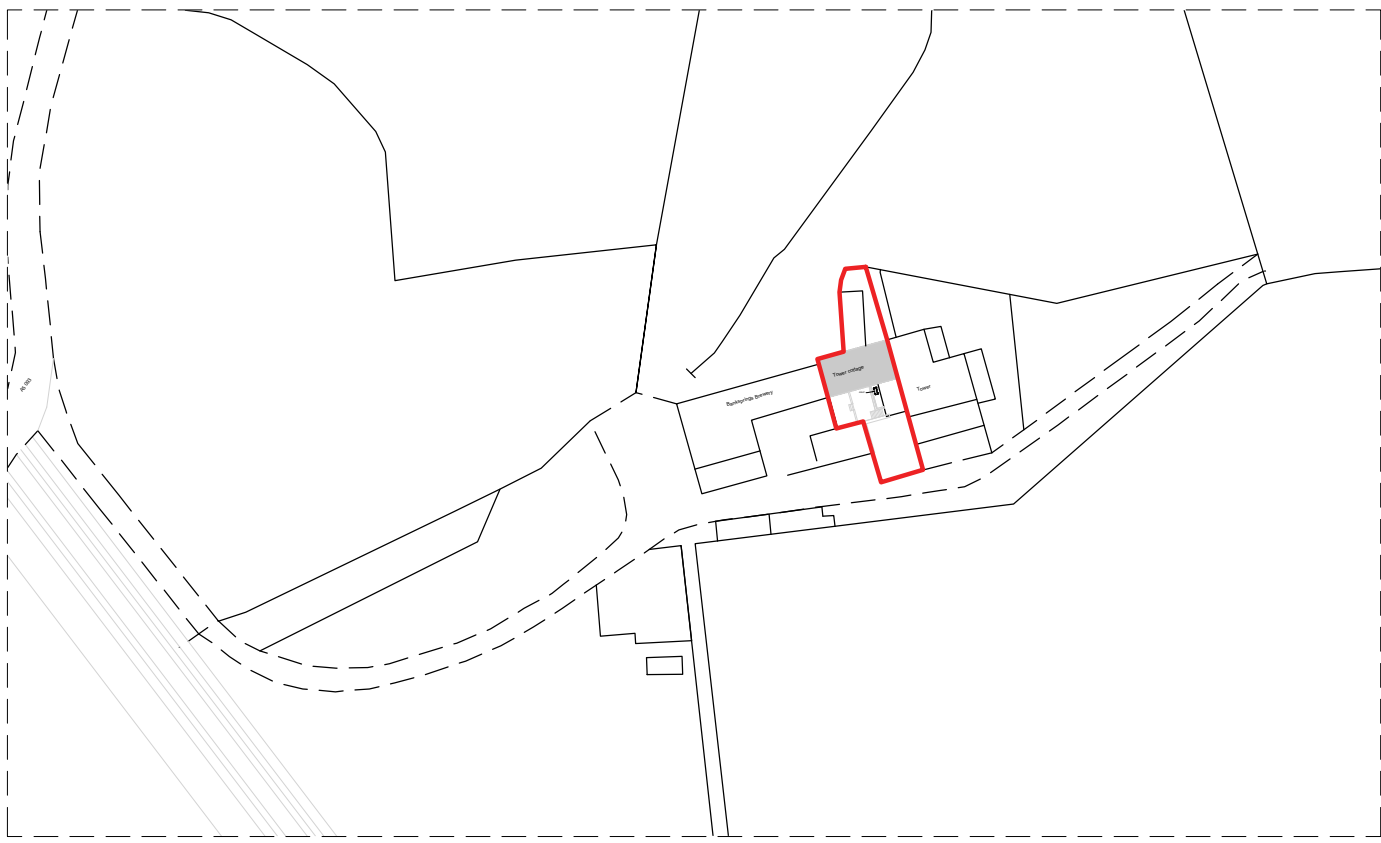


1 SITE PLAN (EXISTING & PROPOSED)
A101 SCALE: 1:1250

2 EXISTING GROUND FLOOR PLAN
A101 SCALE: 1:100



3 EXISTING FIRST FLOOR PLAN
A101 SCALE: 1:100

4 EXISTING REAR ELEVATION
A101 SCALE: 1:100

AIRA 6kW Air Source Heat Pump

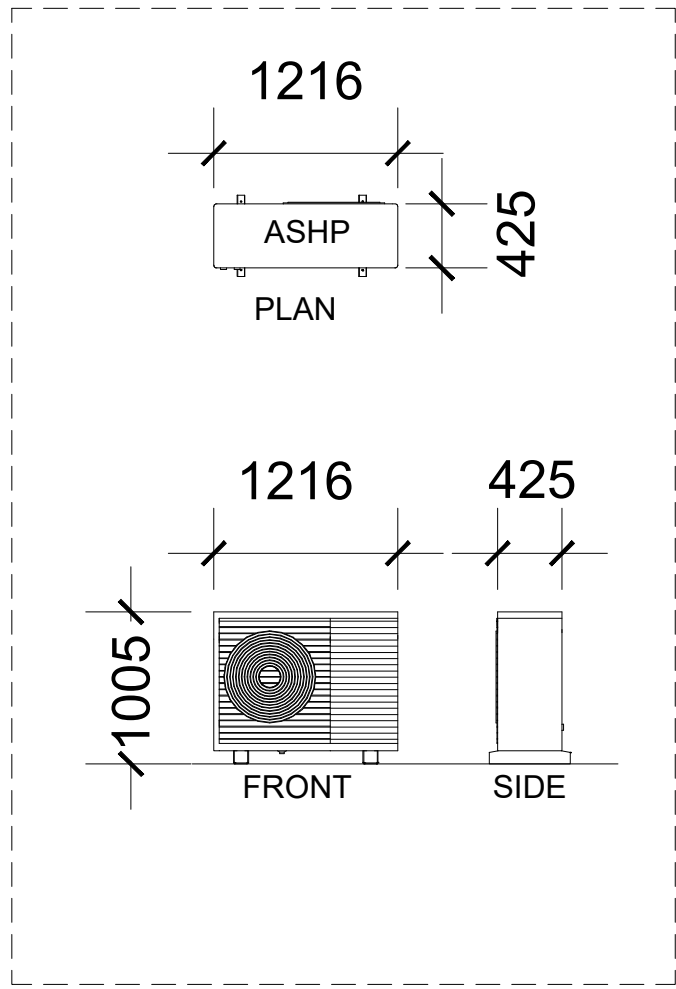





5 PROPOSED ASHP DIMENSIONS
A101 SCALE: 1:50

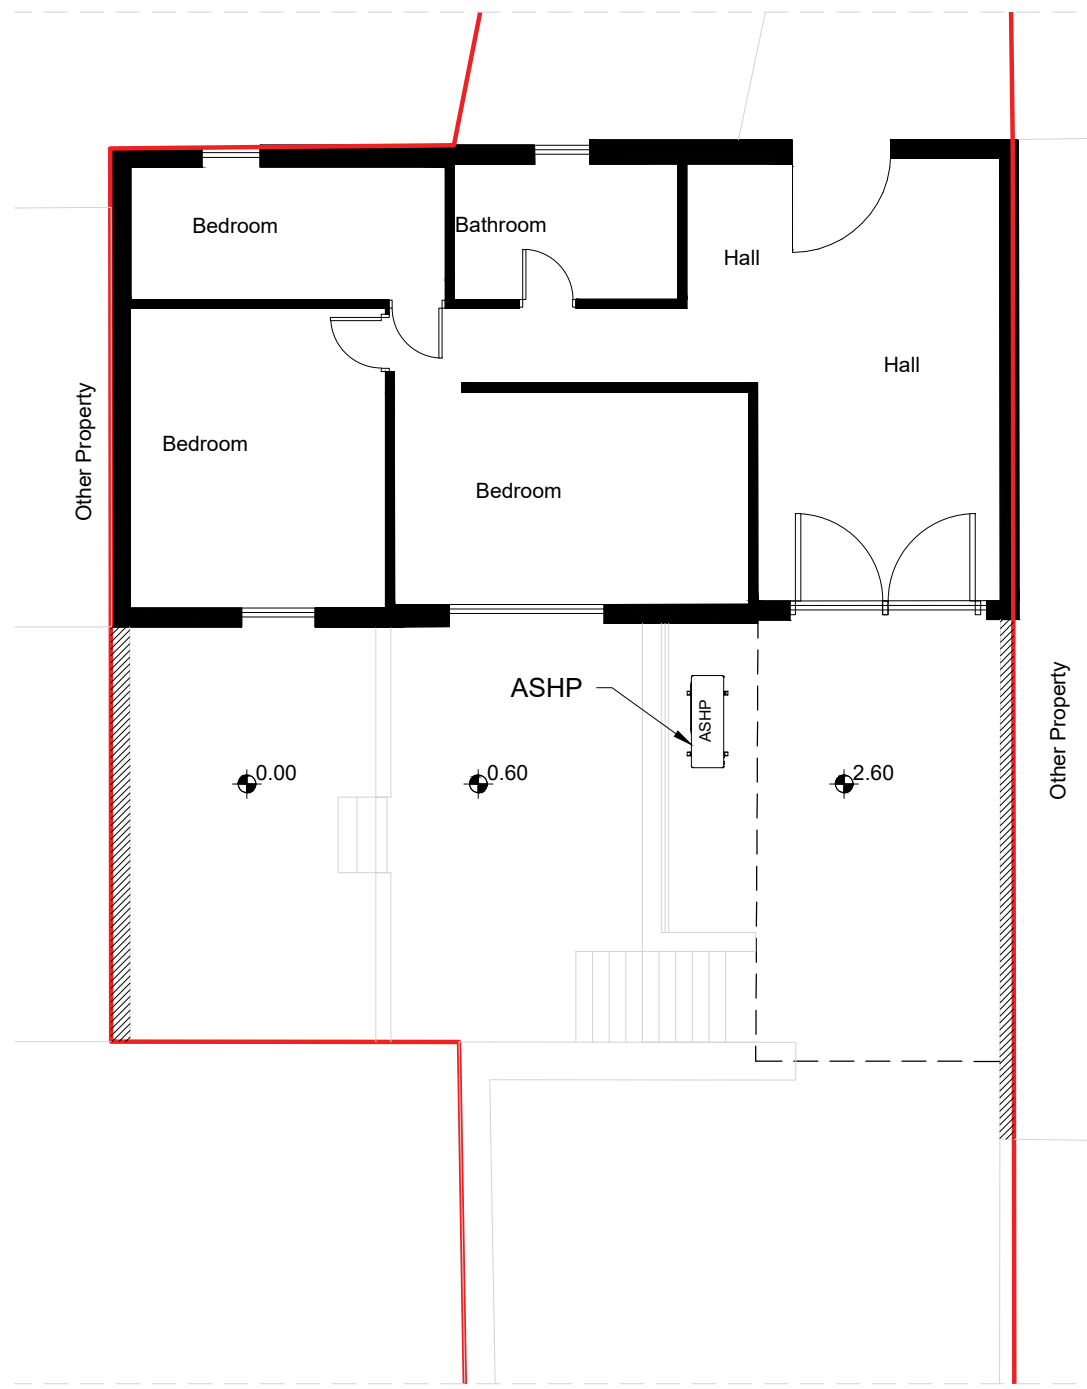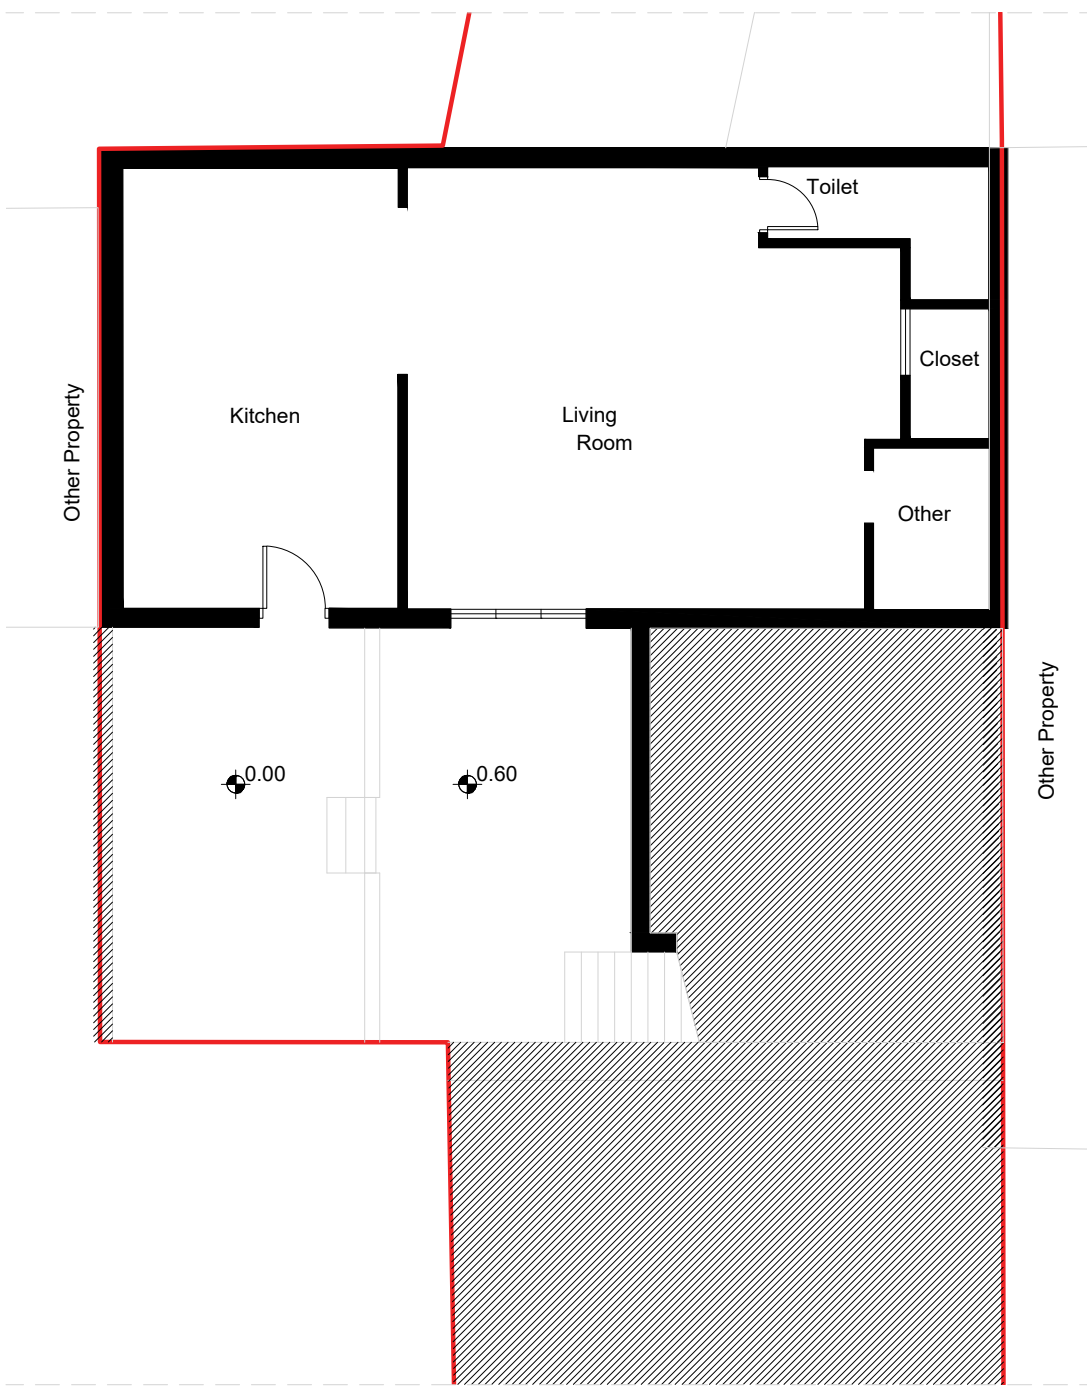

6 PROPOSED GROUND FLOOR PLAN
A101 SCALE: 1:100

7 PROPOSED FIRST FLOOR PLAN
A101 SCALE: 1:100

8 PROPOSED REAR ELEVATION
A101 SCALE: 1:100

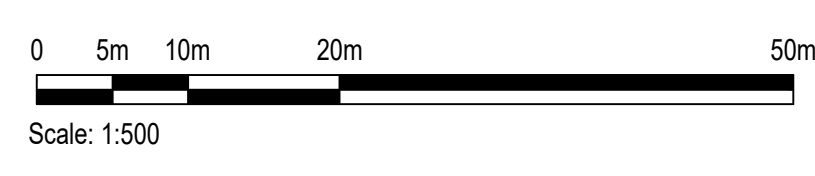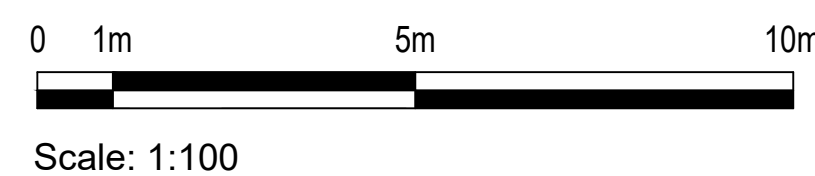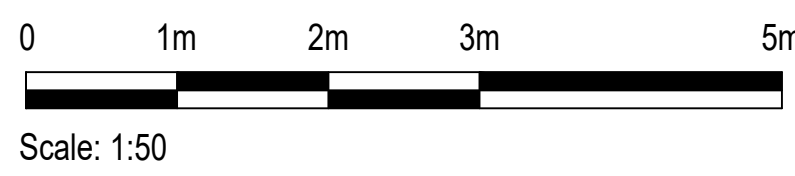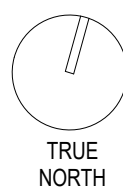

NOTES

DRAWING FOR PLANNING APPLICATION ONLY

REVISIONS

000 00.00.0000



AIRA, 2nd Floor,
Noah's Yard, York Way,
London, N1 9AA

0330 822 5493
hello@airahome.com
www.airahome.com

CLIENT

Jonathon Patton

Project Address

Tower Cottage, Banksprings Brewery,
Kirksanton, MILLOM
LA18 5LN

Project No. 001

Status PLANNING ISSUE

Date 21-10-2024

Drawn GP

Checked GP

Scale AS NOTED

Sheet Title

EXISTING AND
PROPOSED DRAWINGS

Sheet No

A101