


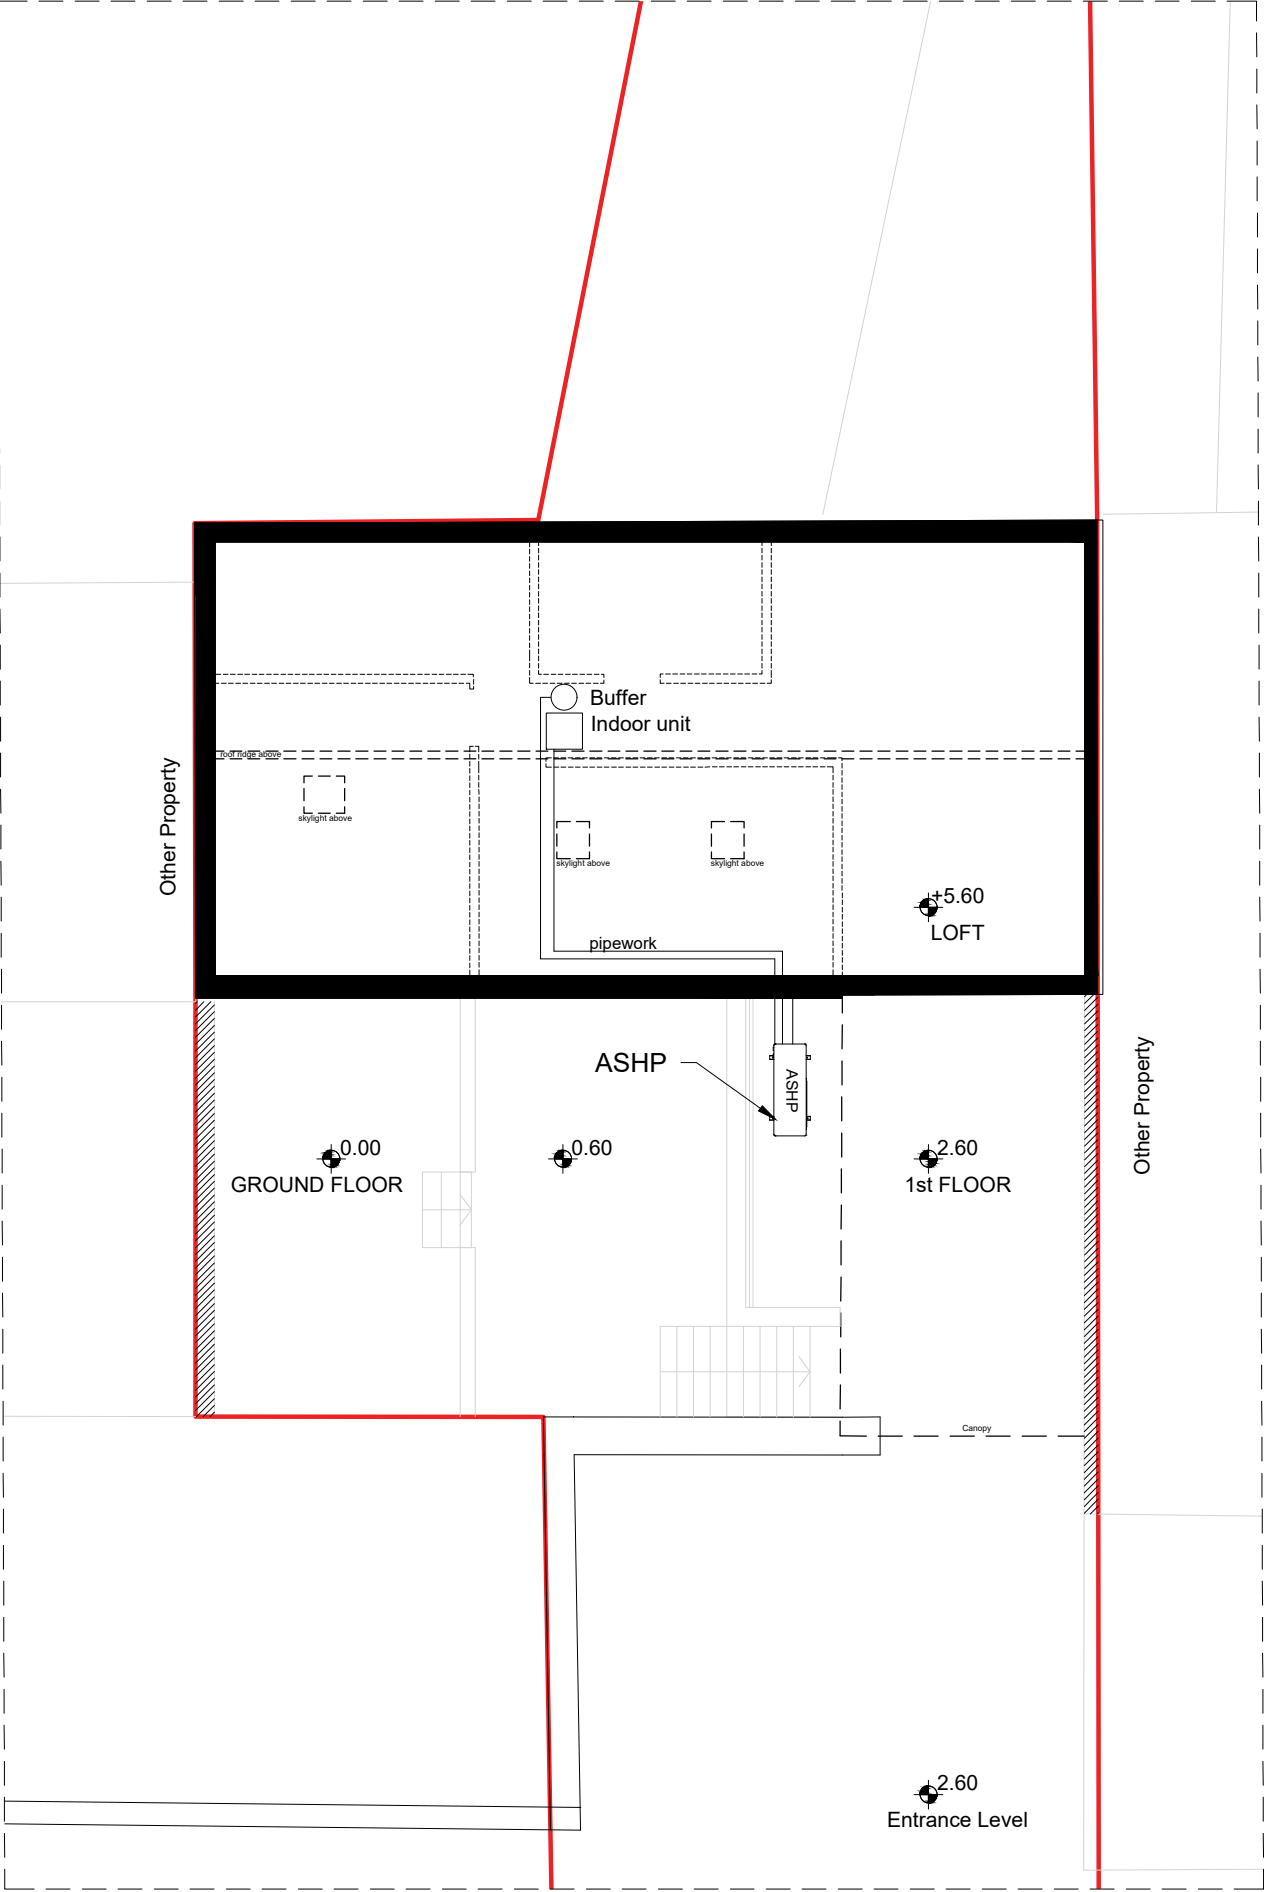

10

A101

LOFT FLOOR PLAN

SCALE: 1:100


0

1m

5m

10m

Scale: 1:100

 

NOTES

REVISIONS

001	23.10.2024
002	10.12.2024



AIRA, 2nd Floor,
Noah's Yard, York Way,
London, N1 9AA

0330 822 5493
hello@airahome.com
www.airahome.com

CLIENT

Jonathon Patton

Project Address

Tower Cottage, Banksprings Brewery,
Kirksanton, MILLOM
LA18 5LN

Project No. 001

Status PLANNING ISSUE

Date 21-10-2024

Drawn GP

Checked GP

Scale AS NOTED

Sheet Title

Sheet No