




SIDE ELEVATION (NW)

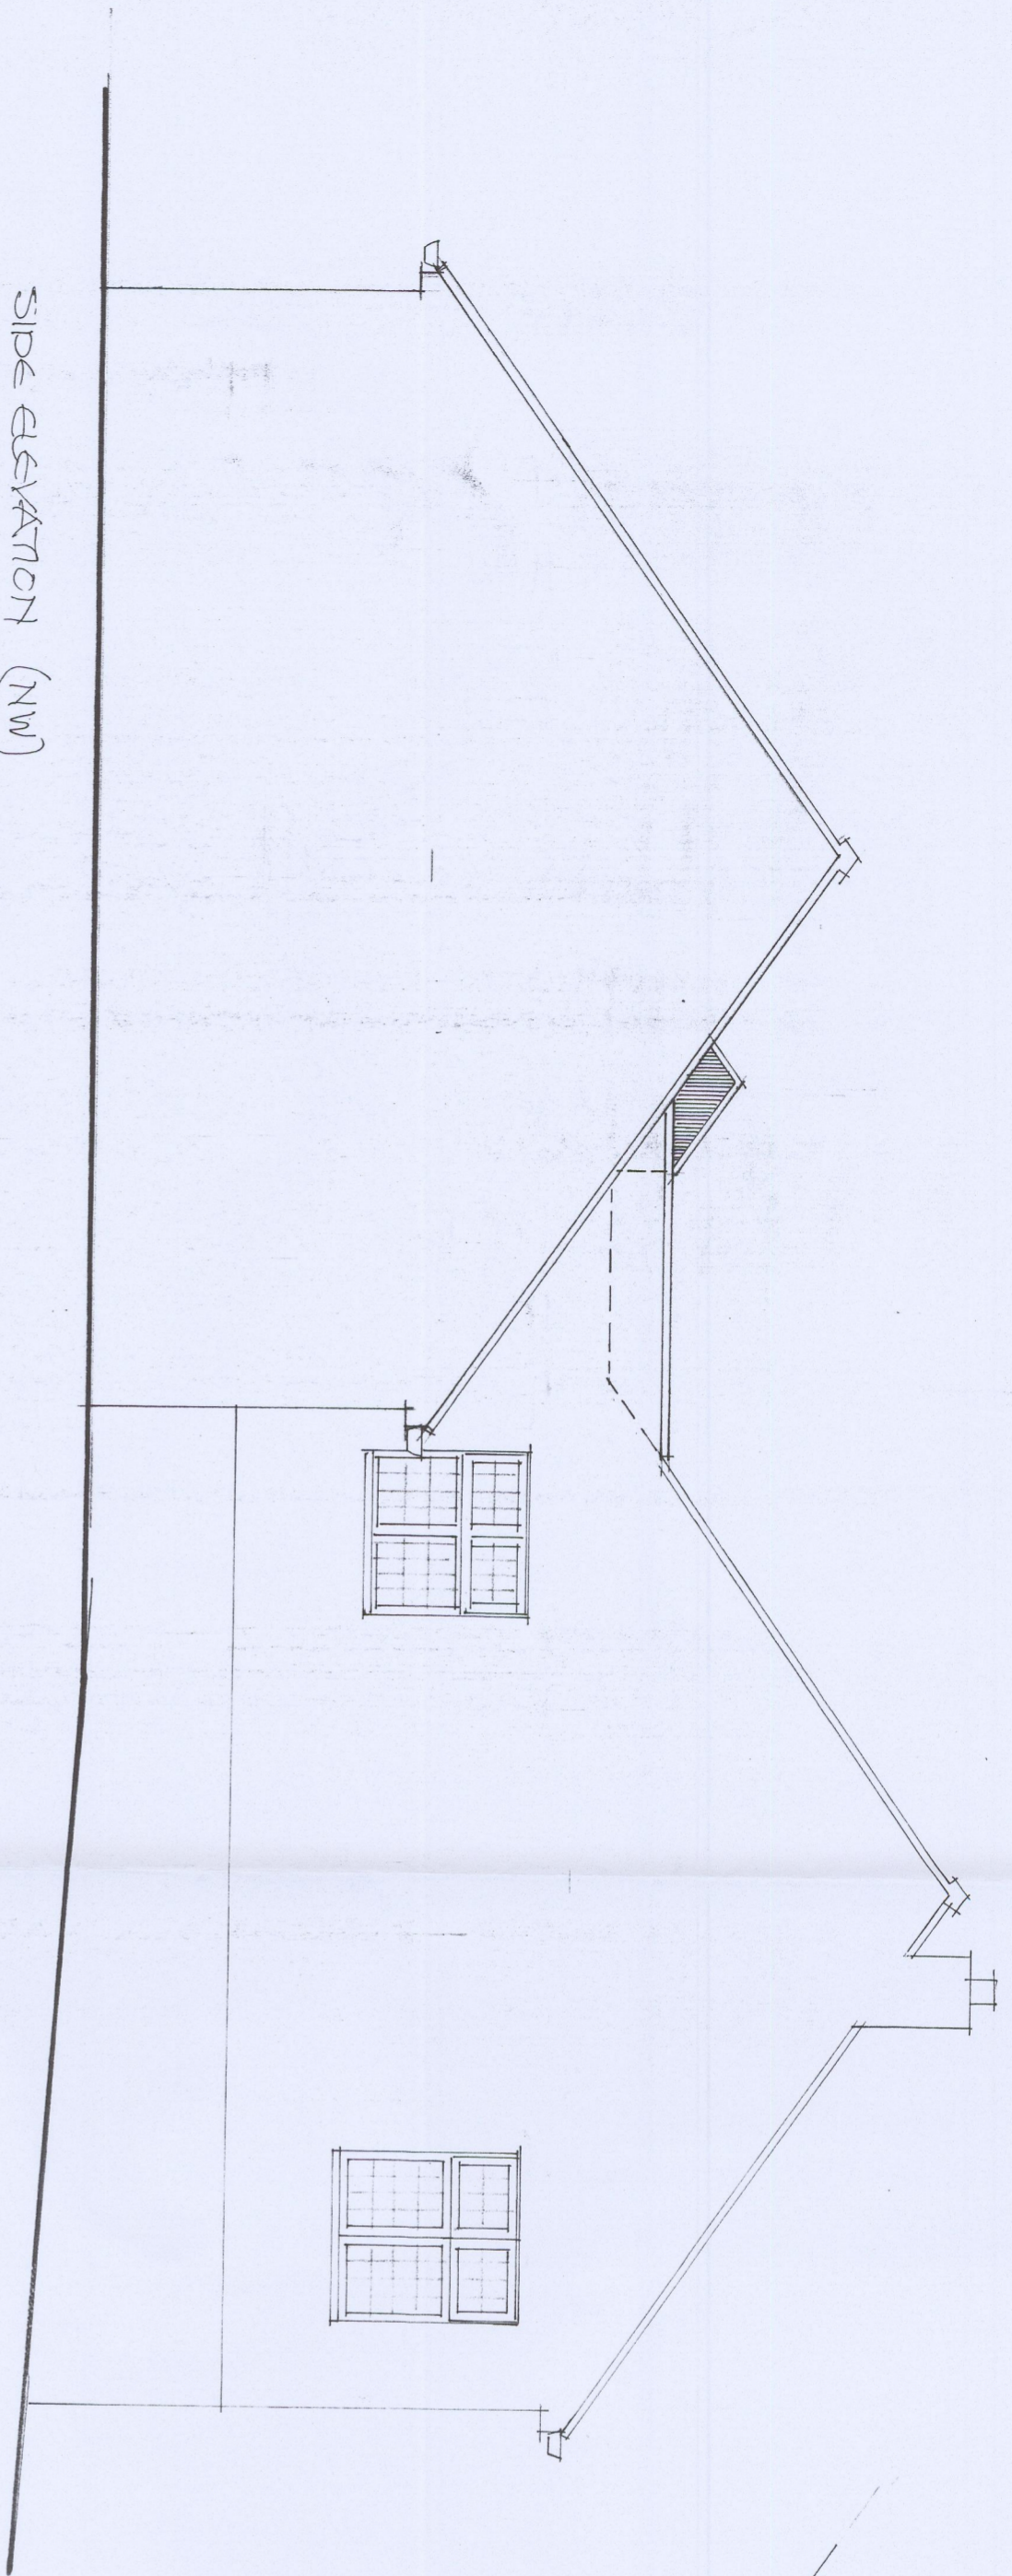

SIDE ELEVATION (SE)

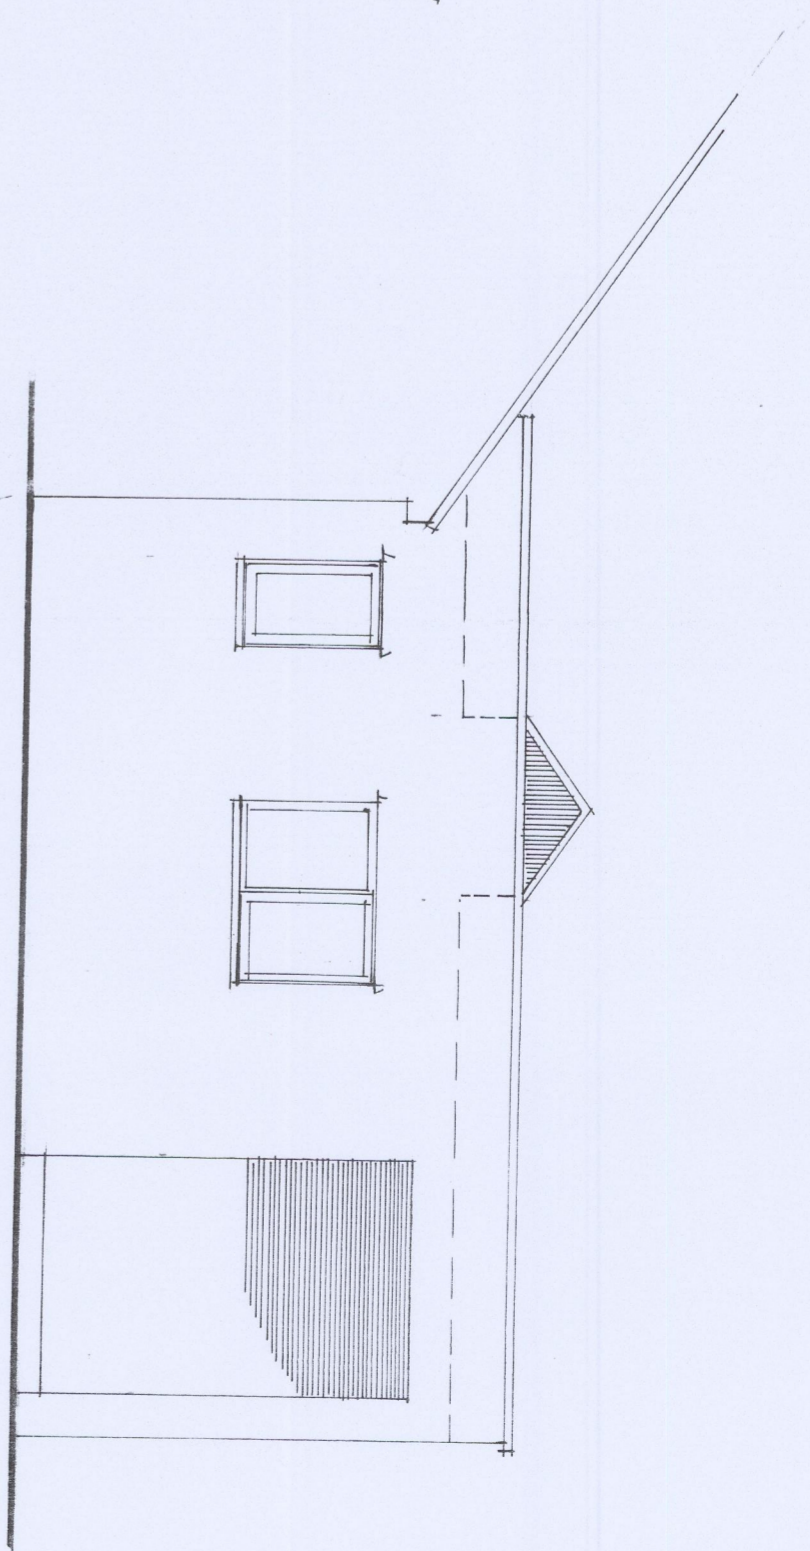

FRONT ELEVATION (SW)

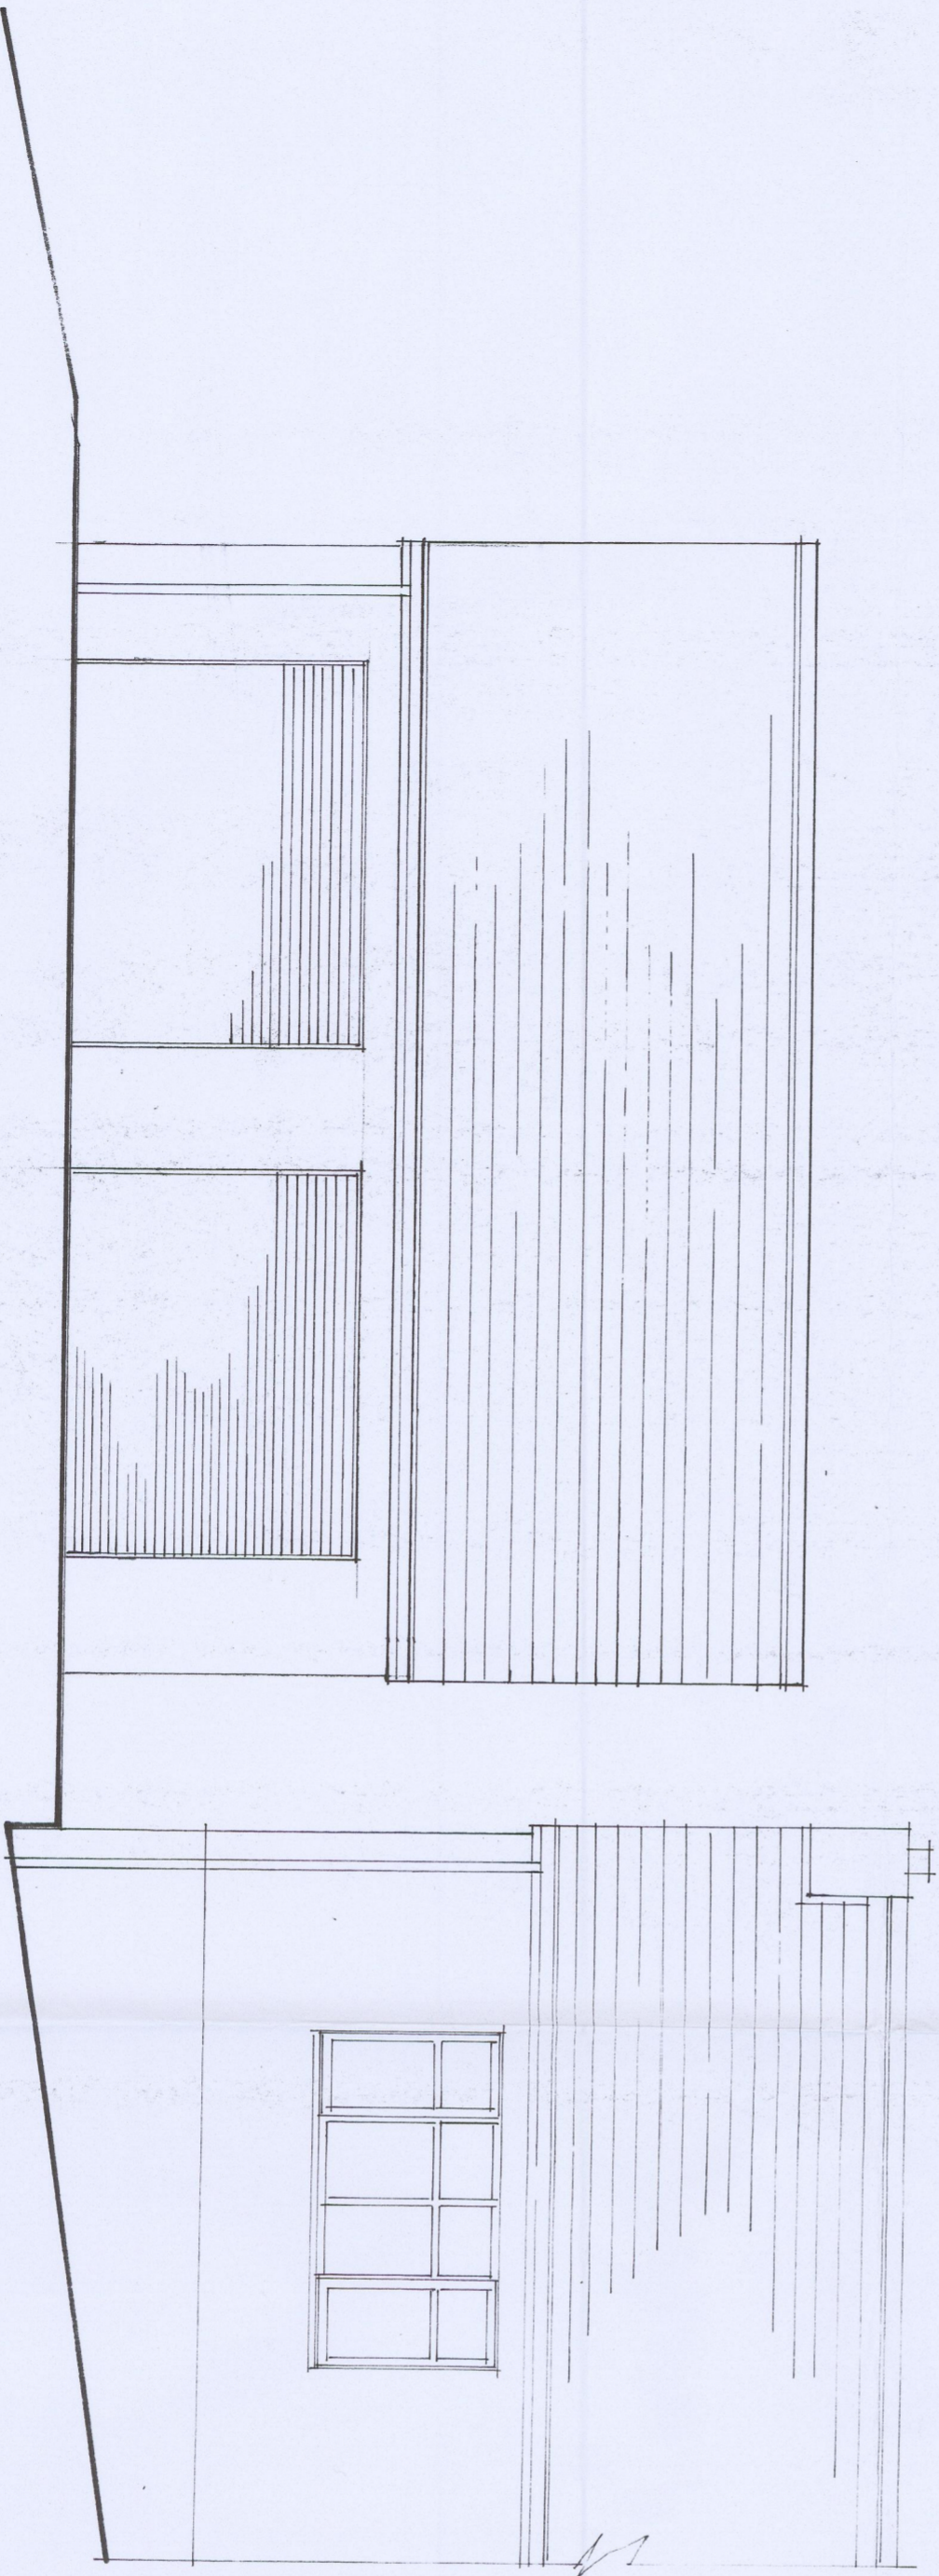

PROPOSED FAMILY ROOM EXTENSION AND DETACHED GARAGE.  
LATRIGG : 1 COMMON SIDE : DISTINGTON : CAD 4 4PU  
FOR MR P. EILBECK  
PROPOSED ELEVATIONS SCALE 1:50 JUNE 20 PE/3