



GROUND FLOOR PLAN  
SCALE 1:100




FIRST FLOOR PLAN  
SCALE 1:100

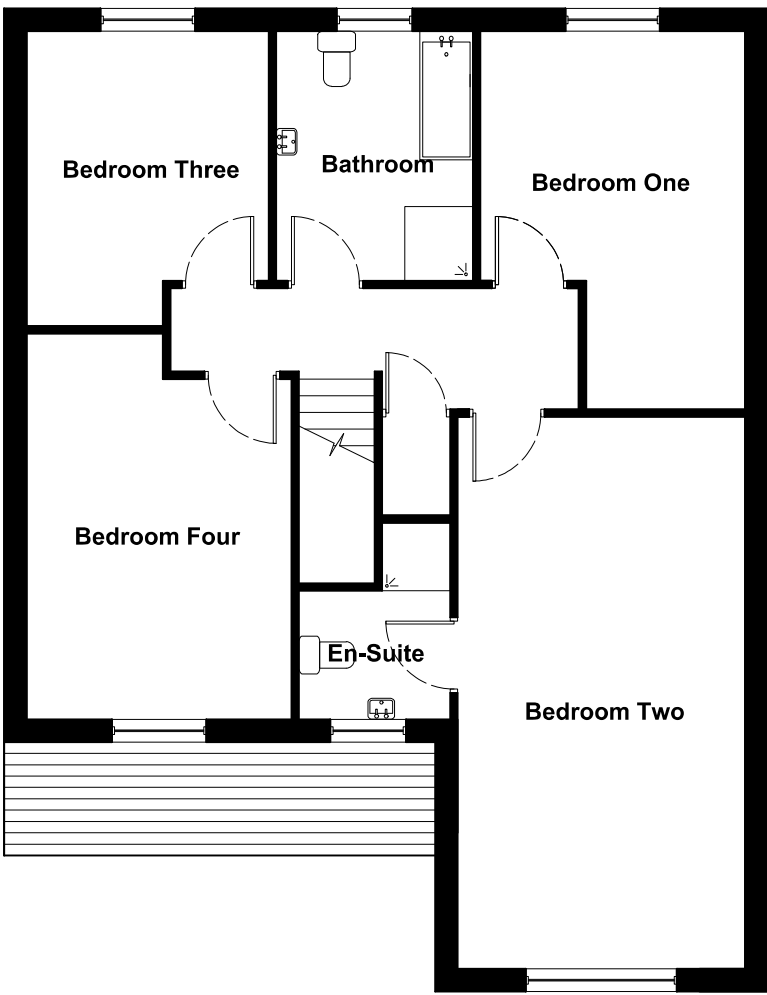


FRONT ELEVATION  
SCALE 1:200

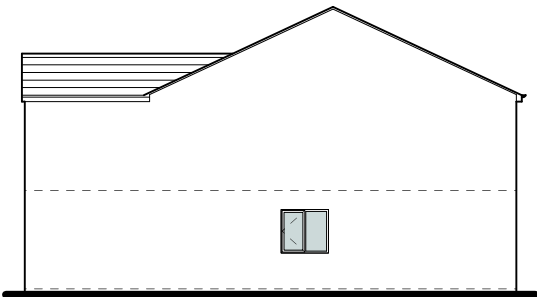


RIGHT HAND ELEVATION  
SCALE 1:200

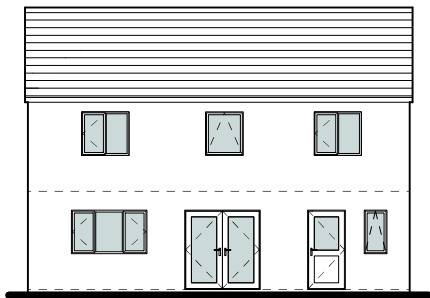

REAR ELEVATION  
SCALE 1:200

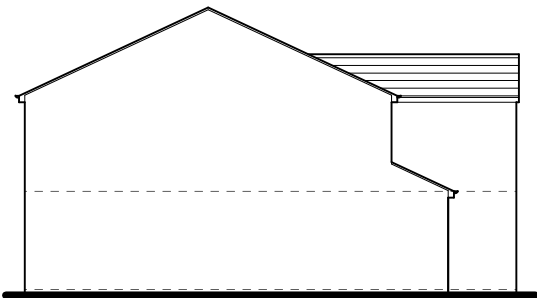

LEFT HAND ELEVATION  
SCALE 1:200

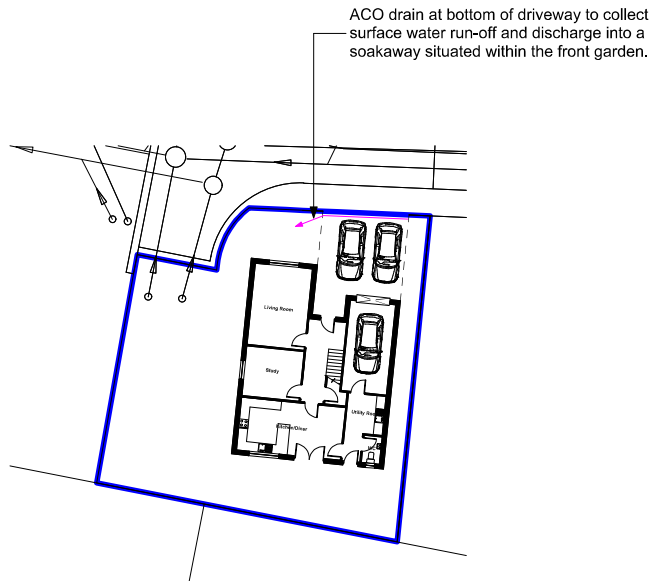

SITE PLAN  
SCALE 1:500

Revision/Notes:

|   |                                  |
|---|----------------------------------|
| Client:<br><b>RGG Developments Limited</b>  |                                  |
| Project Title:<br><b>Plot 14, Rusper Drive, Moor Row, Whitehaven, Cumbria, CA24 3JN</b> |                                  |
| Drawing Title:<br><b>Floor Plans and Elevations (Proposed)</b>                          |                                  |
| Drawn By:<br><b>MM</b>  | Date Drawn:<br><b>01-10-2020</b> |
| Scale:<br><b>As Shown @ A3</b>  | Page Size:<br><b>A3</b>          |
| Drawing Number:<br><b>001</b>   | Revision:<br><b>-</b>            |