



**REAR ELEVATION showing new decking**

**GREENHILL BRAYSTONES**

**SCALE 1:100**

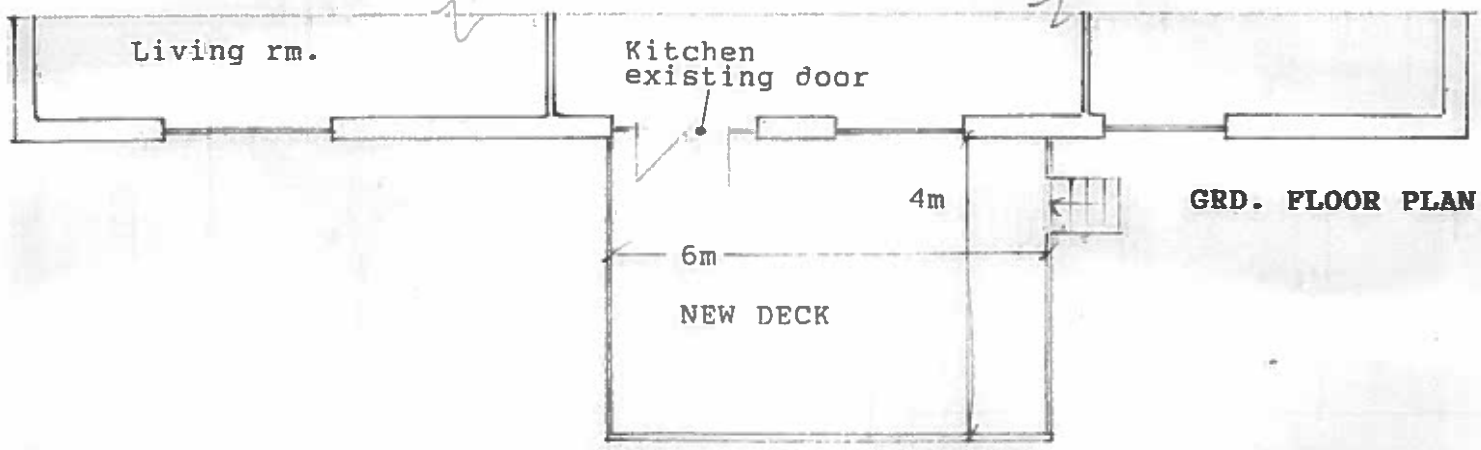

**GRD. FLOOR PLAN**

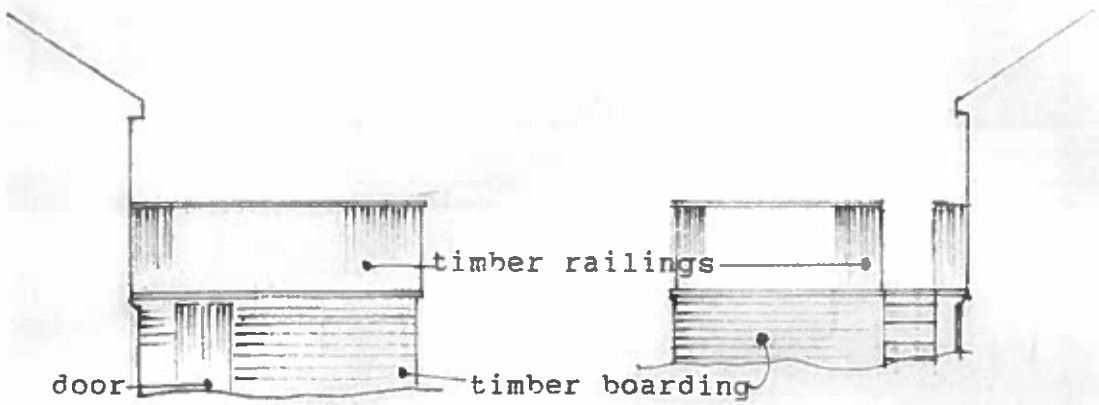

**SIDE ELEVATIONS**