




Proposed Plan

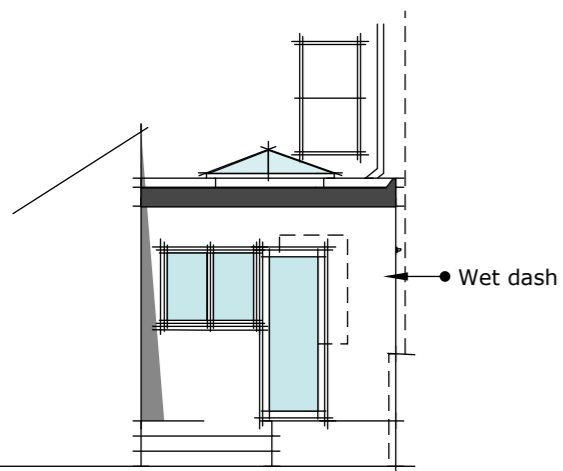


Proposed Rear

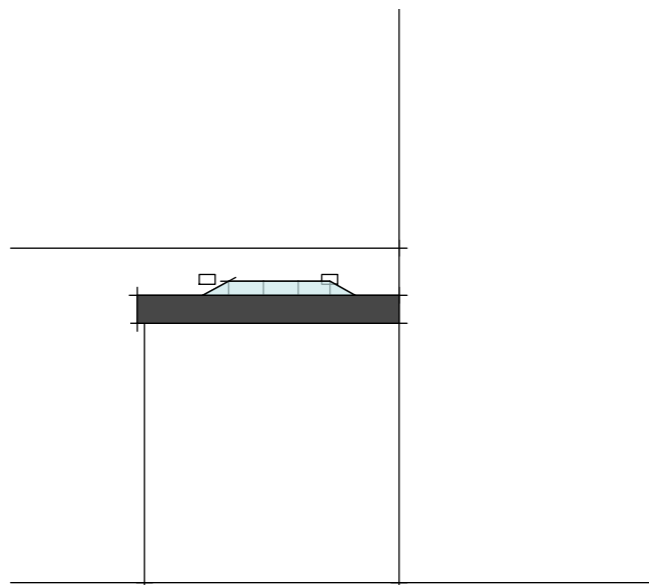

Proposed Side

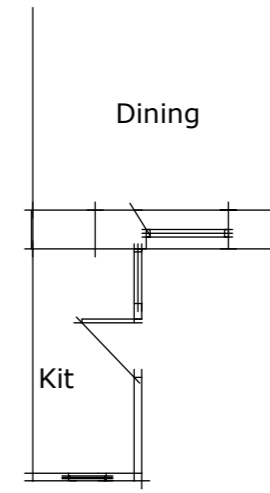


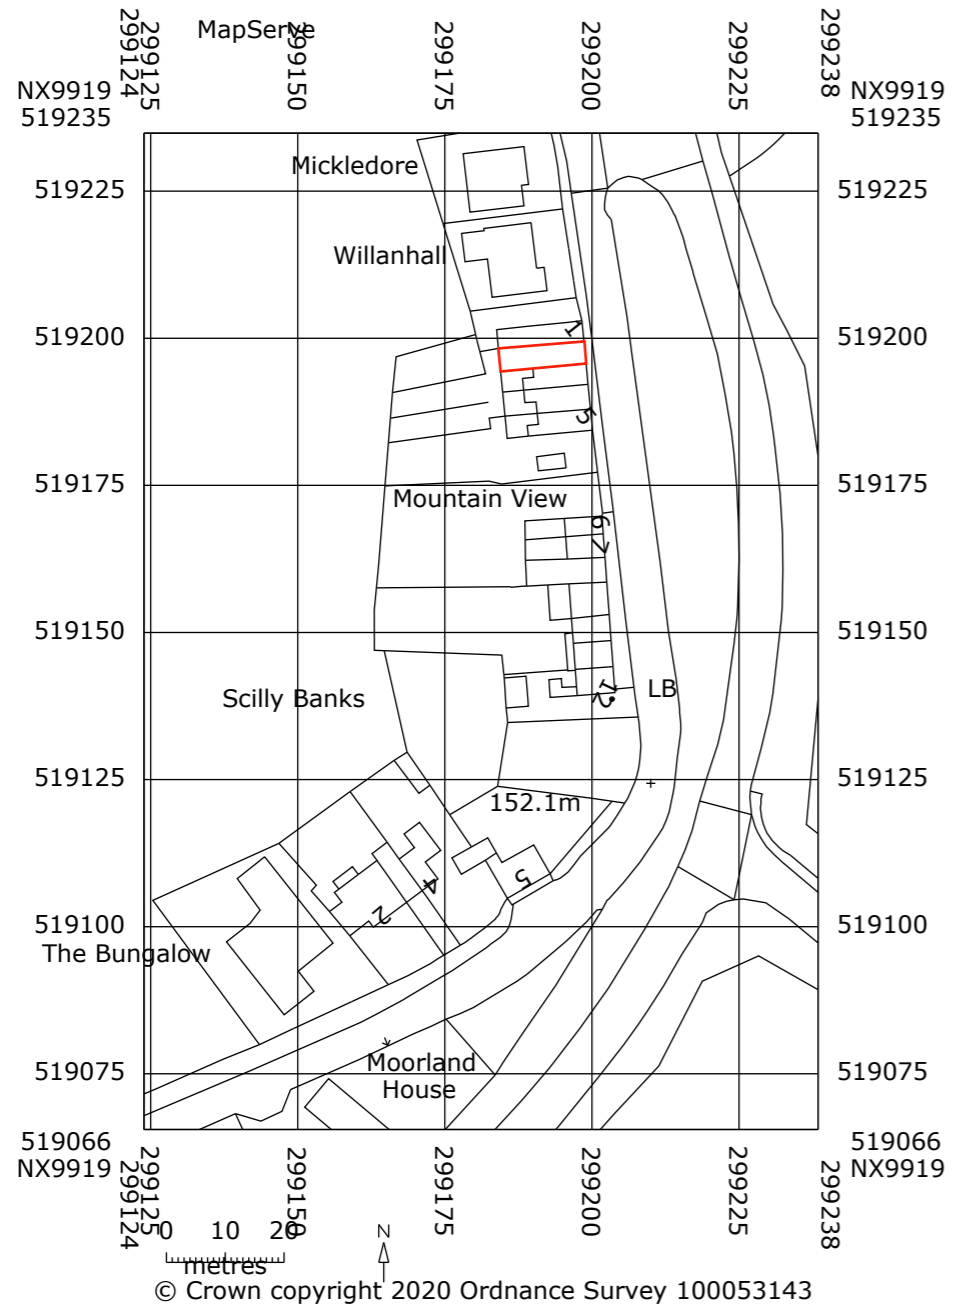
Existing Plan

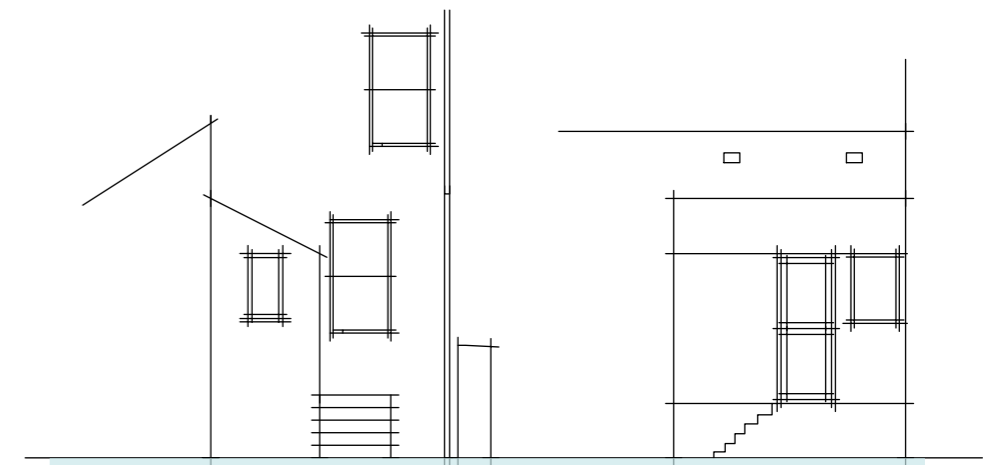


Existing Rear

Existing Side


 <p>WHINBARROW DESIGN SERVICES LIMITED CIVIL & STRUCTURAL ENGINEERS</p> <p>Whinbarrow House Aspatria, Cumbria, CA7 2PJ</p> <p>Tel/Fax: 016973 21984 Mob: 07803 943 248</p>	<p>CLIENT Frances</p> <p>PROJECT 2 Mountain View Scilly Banks Whitehaven</p>	<p>STATUS Planning</p>	
	<p>DRAWING TITLE Existing/Proposed</p>	<p>DATE July 20</p> <p>DRAWN BY MA</p>	<p>SCALE 1:100 @A3</p> <p>CHECKED BY TS</p>
	<p>DRAWING No., WDS- 05-4969-201</p>	<p>REV A</p>	



**Location Plan
1:1250**

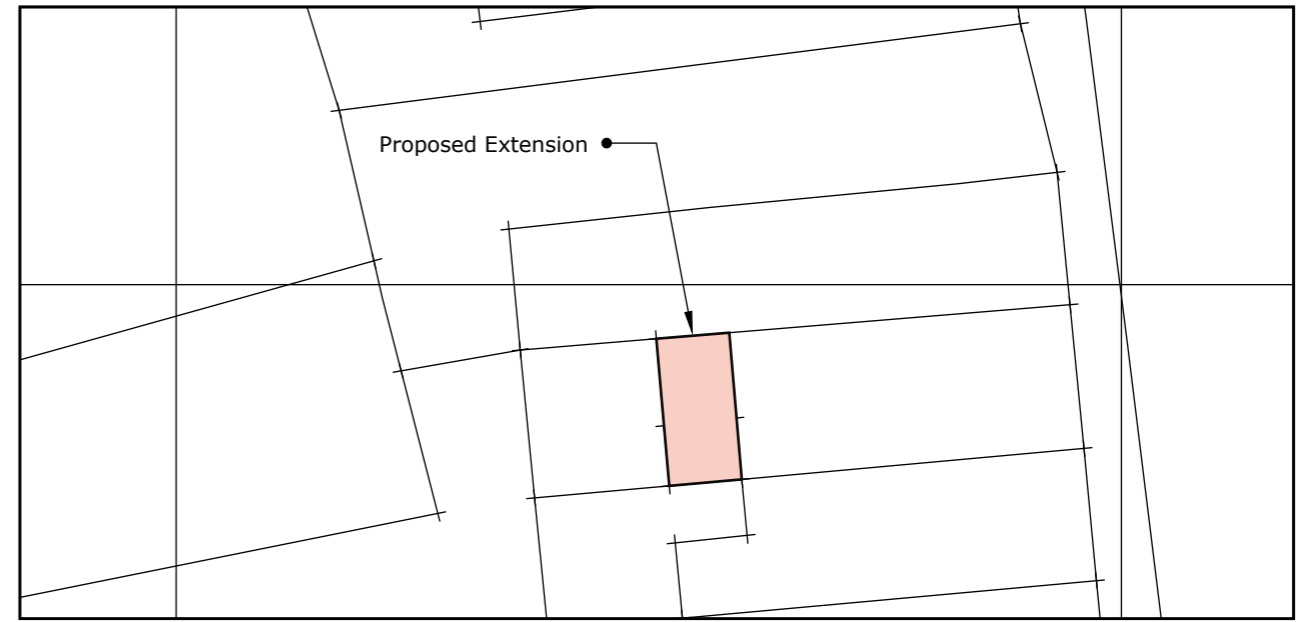

**Site Plan
1:500**

 WHINBARROW DESIGN SERVICES LIMITED CIVIL & STRUCTURAL ENGINEERS Whinbarrow House Aspatria, Cumbria, CA7 2PJ Tel/Fax: 016973 21984 Mob: 07803 943 248	CLIENT Frances	STATUS Planning
	PROJECT 2 Mountain View Scilly Banks Whitehaven	DATE SCALE July 20 1:100 @A3 DRAWN BY CHECKED BY MA TS
	DRAWING TITLE Existing/Proposed	DRAWING No, REV WDS- 05-4969-200 A