


Design Allison Ltd designallison@yahoo.co.uk Tel : 07389816997	Title PROPOSED	Project ALTERATIONS & REAR EXTENSION	Client Status PL	Date AUG 24	Scale 1:100
				Drawn By MWA	Rev A

PROPOSED GROUND FLOOR PLAN




PROPOSED REAR

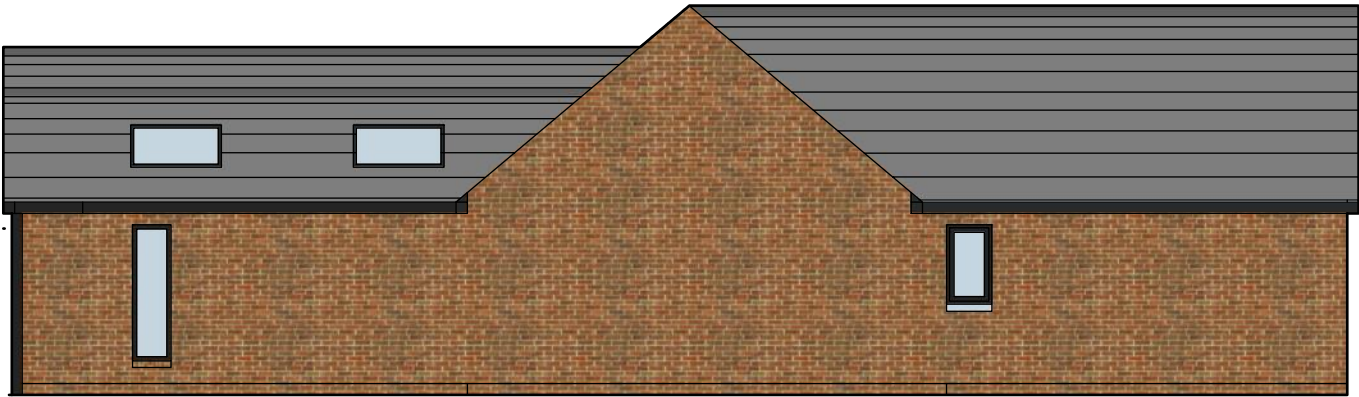

PROPOSED SIDE



PROPOSED FRONT

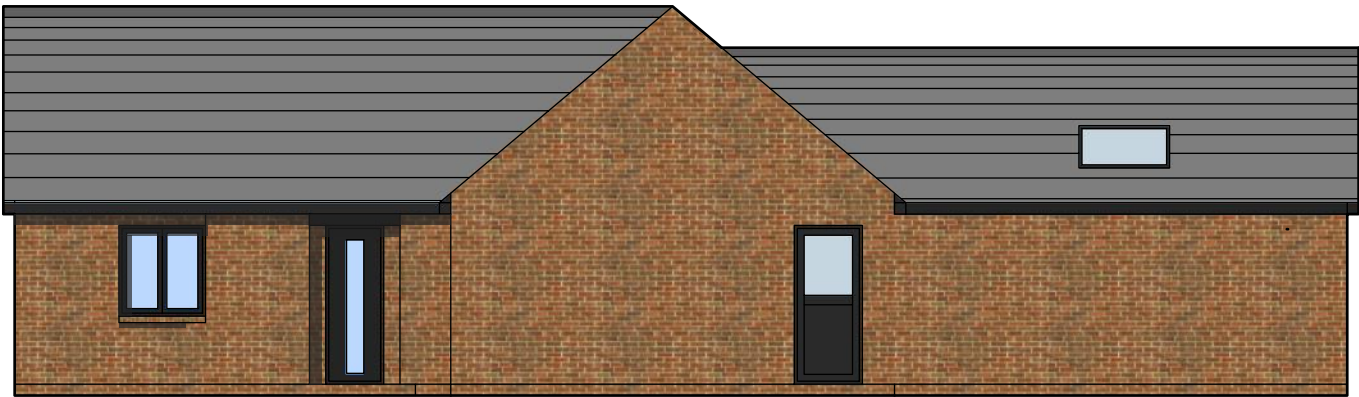

PROPOSED SIDE