


Location Plan 1:2500

1:2500

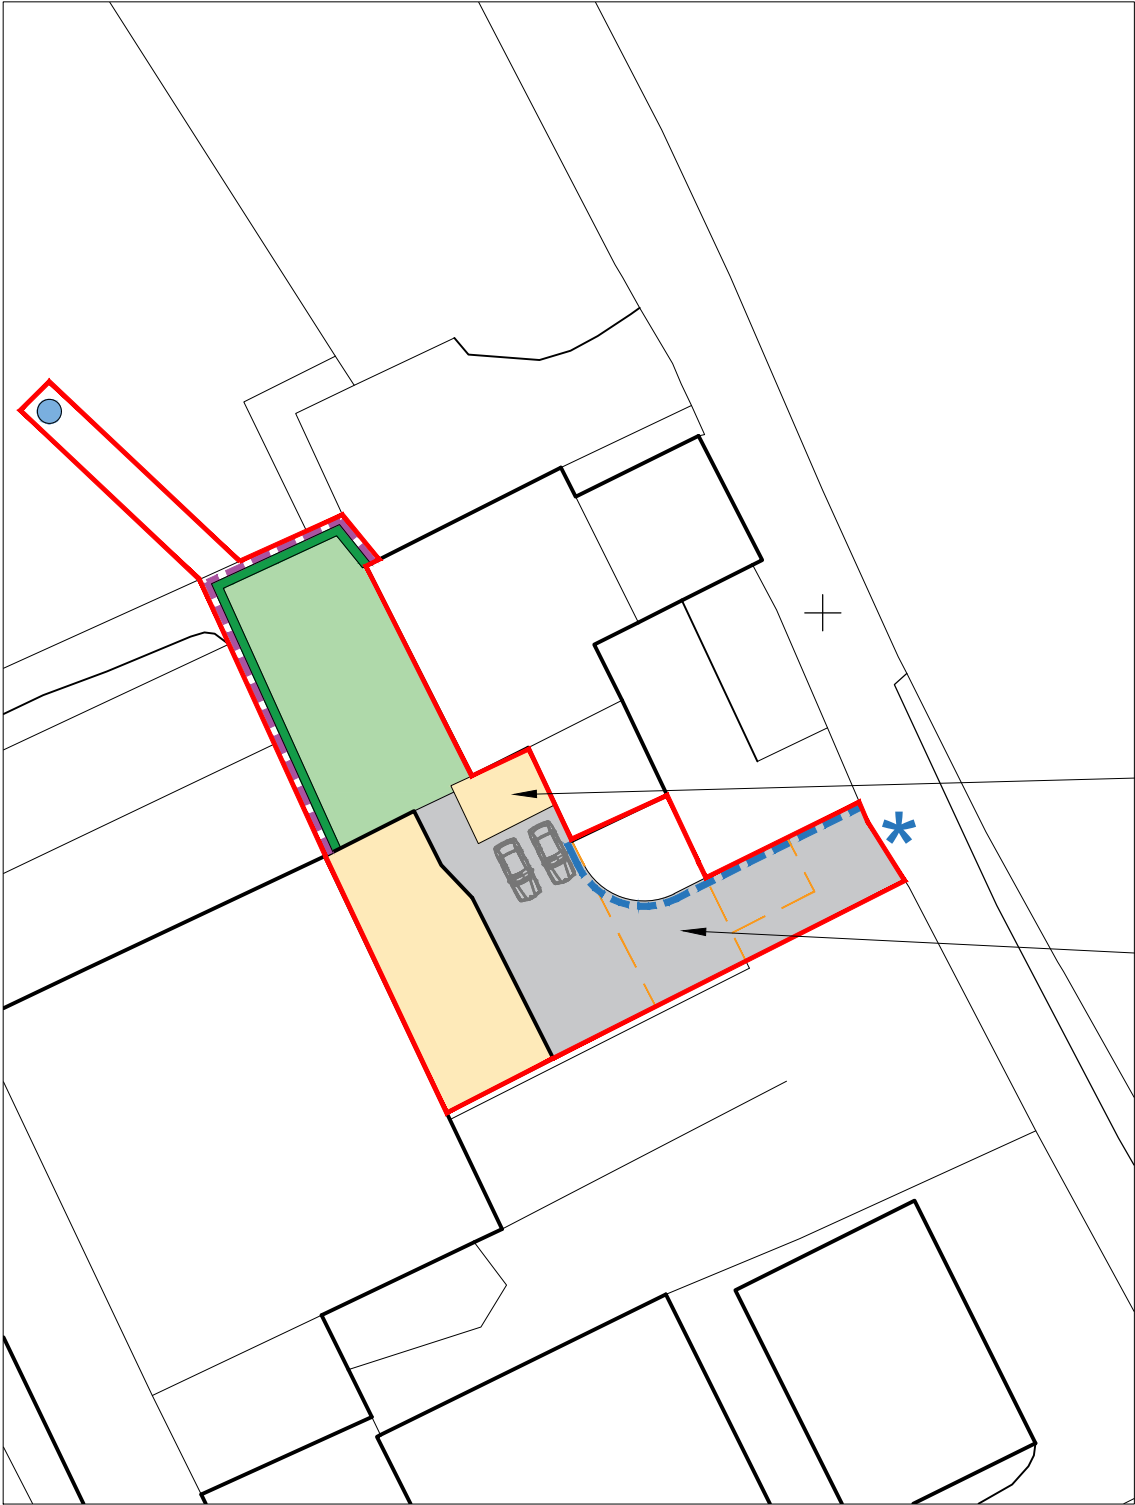

Site Plan 1:500

- KEY**
- Access Point
 - Proposed Driveway
 - Proposed Bungalow
 - Proposed Gardens
 - Demolished Building
 - Proposed Stone Wall
 - Proposed 1.8m Closed boarded fence
 - Proposed native hedgerow
 - Proposed package treatment plant location

Garage/outbuilding

Buildings demolished

GENERAL NOTES:-

All workmanship & materials to comply with Building Regulations, British Standards, Codes of Practice & NHBC requirements, All materials to be fixed, applied or mixed in accordance with manufacturers instructions or specifications. All materials shall be suitable for their purpose. The contractor shall take into account everything necessary for the proper execution of the works, to the satisfaction of the Building Inspector whether or not indicated on the drawing. CHECK ALL MEASUREMENTS ON SITE DO NOT SCALE FROM THIS DRAWING.

Client Name		Revisions		
Petersburgh Farm		A	Package treatment plant location added	06.01.25
		B	Red edge line amended	15.01.25
Drawing Title		Location Plan		
Job		Petersburgh Farm Beckermert		THE LAKELAND DESIGN SERVICE
Drawn By	LW	Date	01/11/2024	© The Lakeland Building Group Ltd Unit 9 Westmorland Business Park, Kendal, Cumbria, LA9 6NS Tel 01539 724657 e: info@lakelandbuildinggroup.co.uk
Checked By	-	Scale	as shown @A3	
Drawing Number	PF-2493-01	Revision	B	