


LOWER GROUND FLOOR PLAN

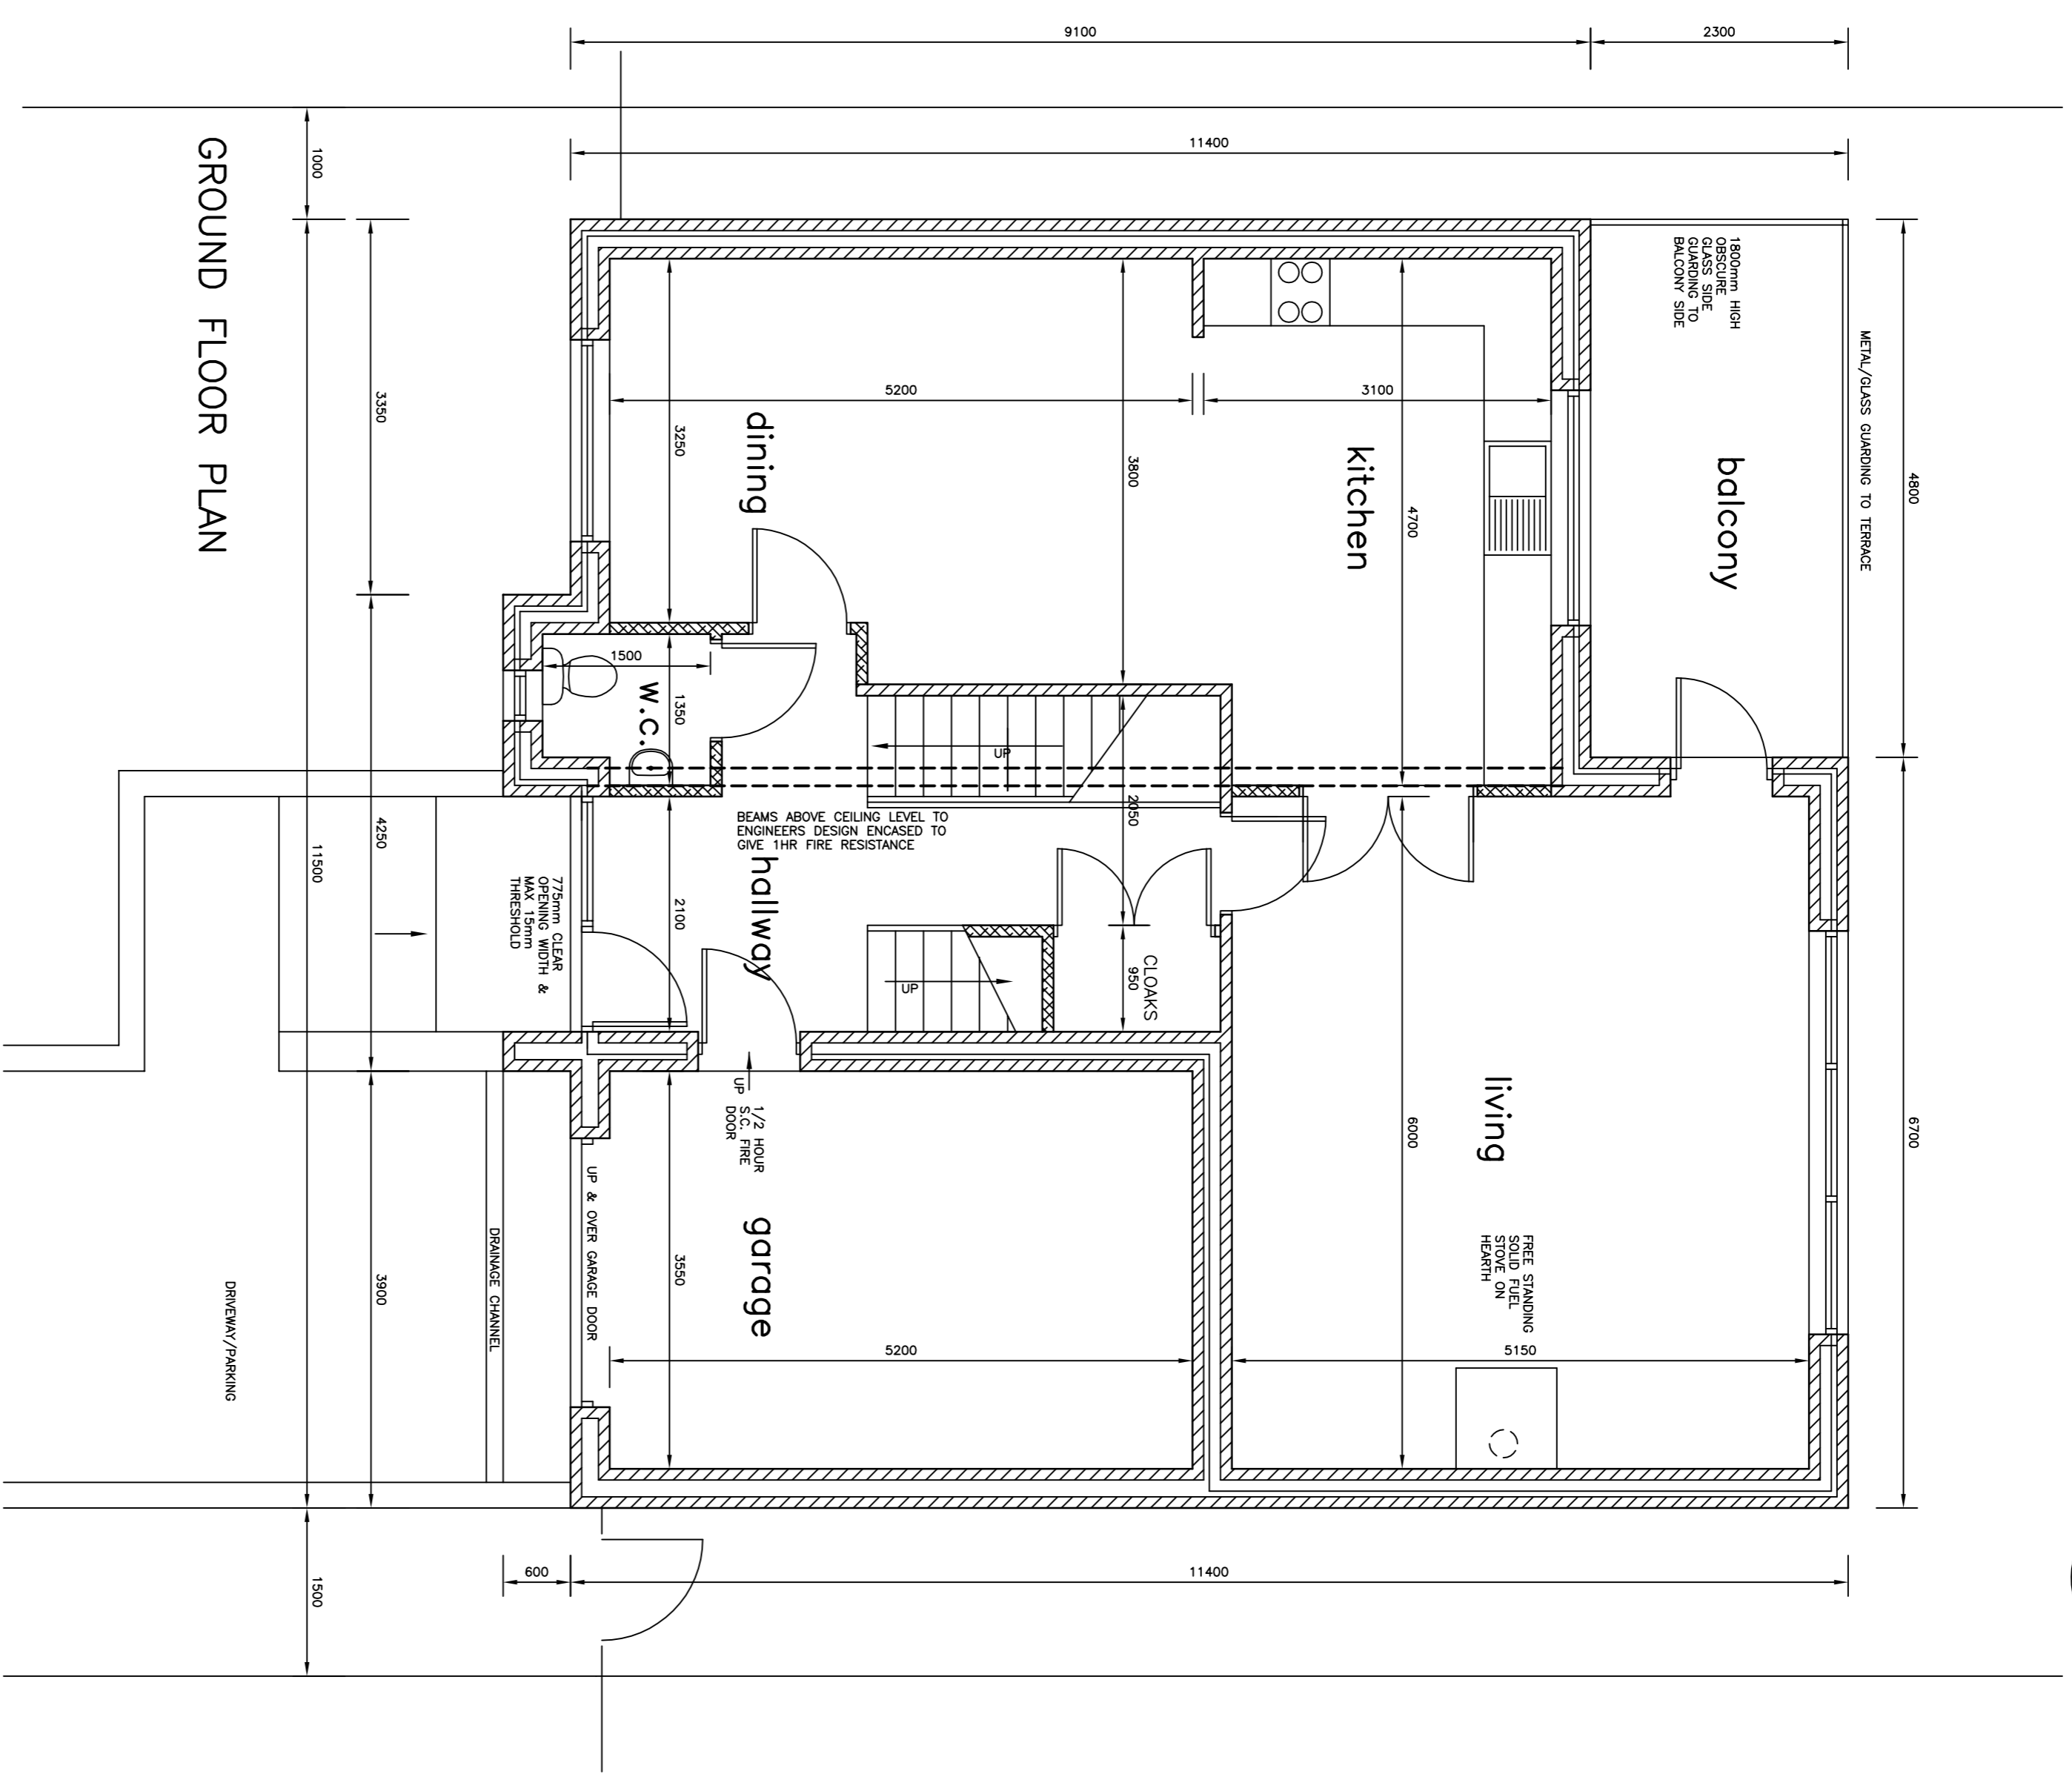

GROUND FLOOR PLAN

client **Mr I MADRICK**

project **NEW DWELLING  
PLOT 2 BANK YARD ROAD  
PARTON : WHITEHAVEN**

title **LOWER & GROUND FLOOR PLANS**

date **Feb 2022** scale **1:50** drg no. **SP-202101-02**

Stephen Poutney

23 Vicarage Lane Cockermouth Cumbria CA13 9DQ  
Tel No 01900 824954 Mob 07745572777