


PLAN VIEW
1:100




A NORTH ELEVATION
1:100

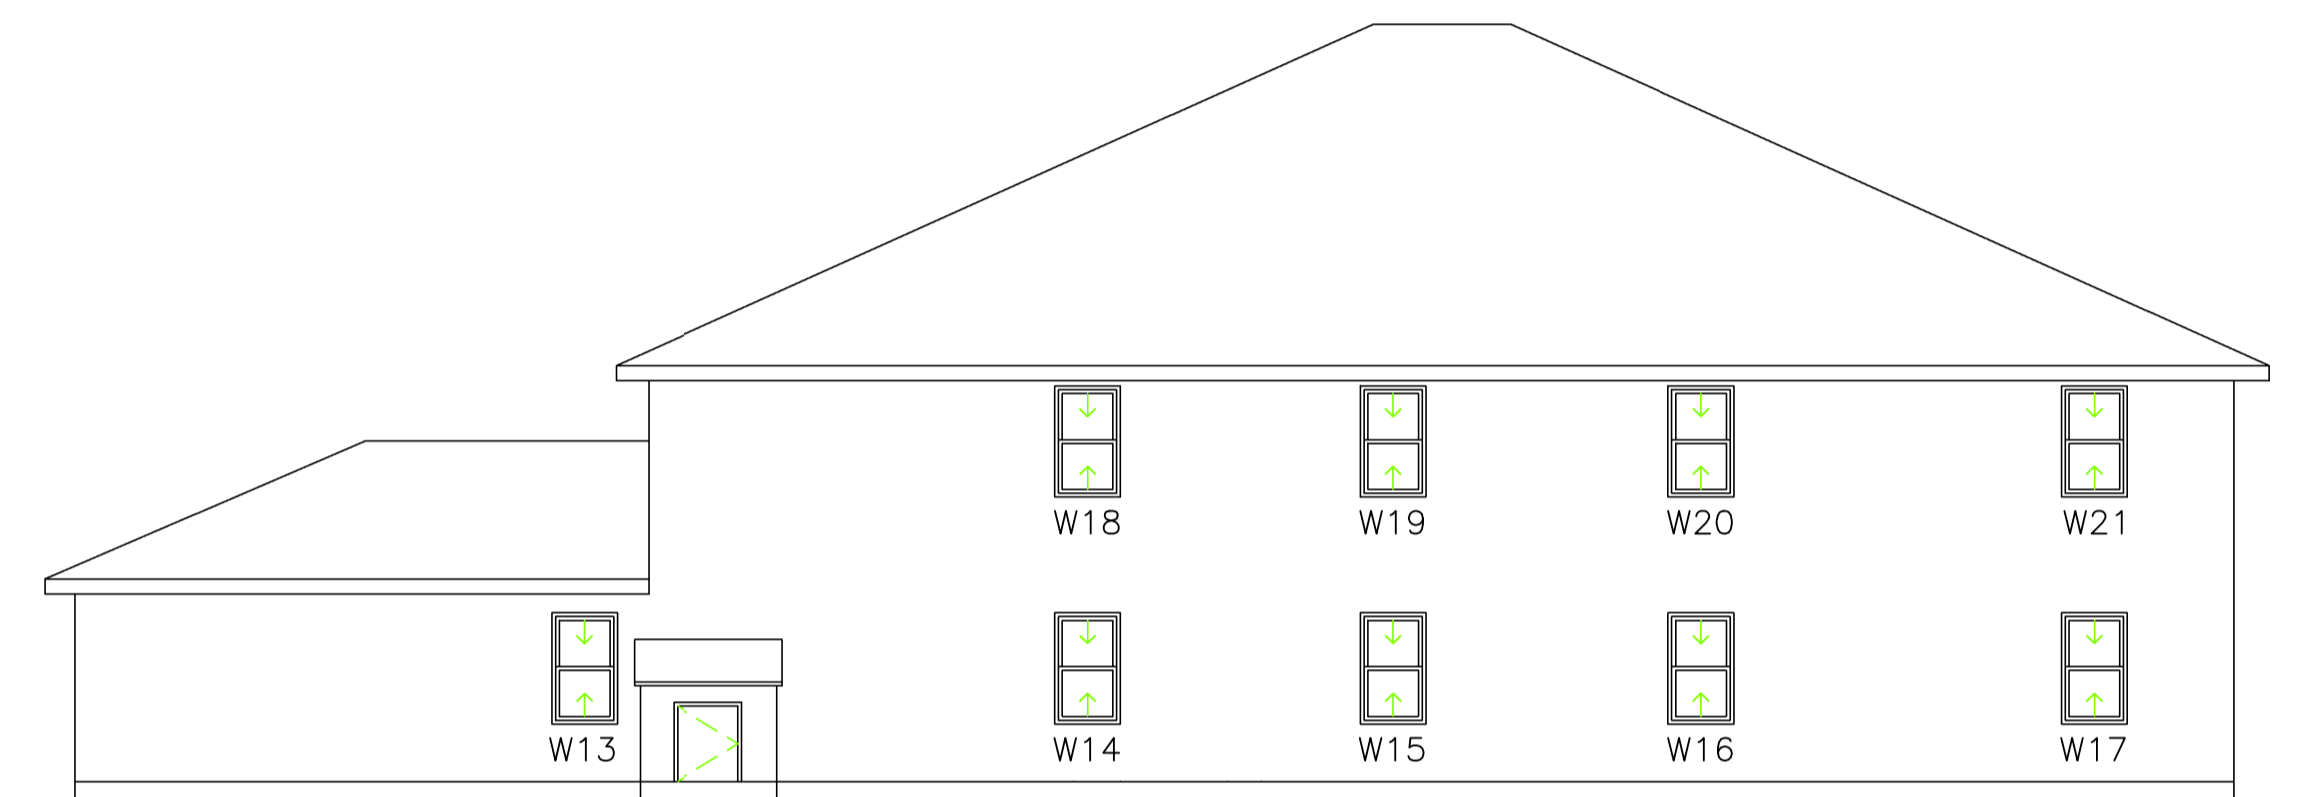


C SOUTH ELEVATION
1:100



D WEST ELEVATION
1:100

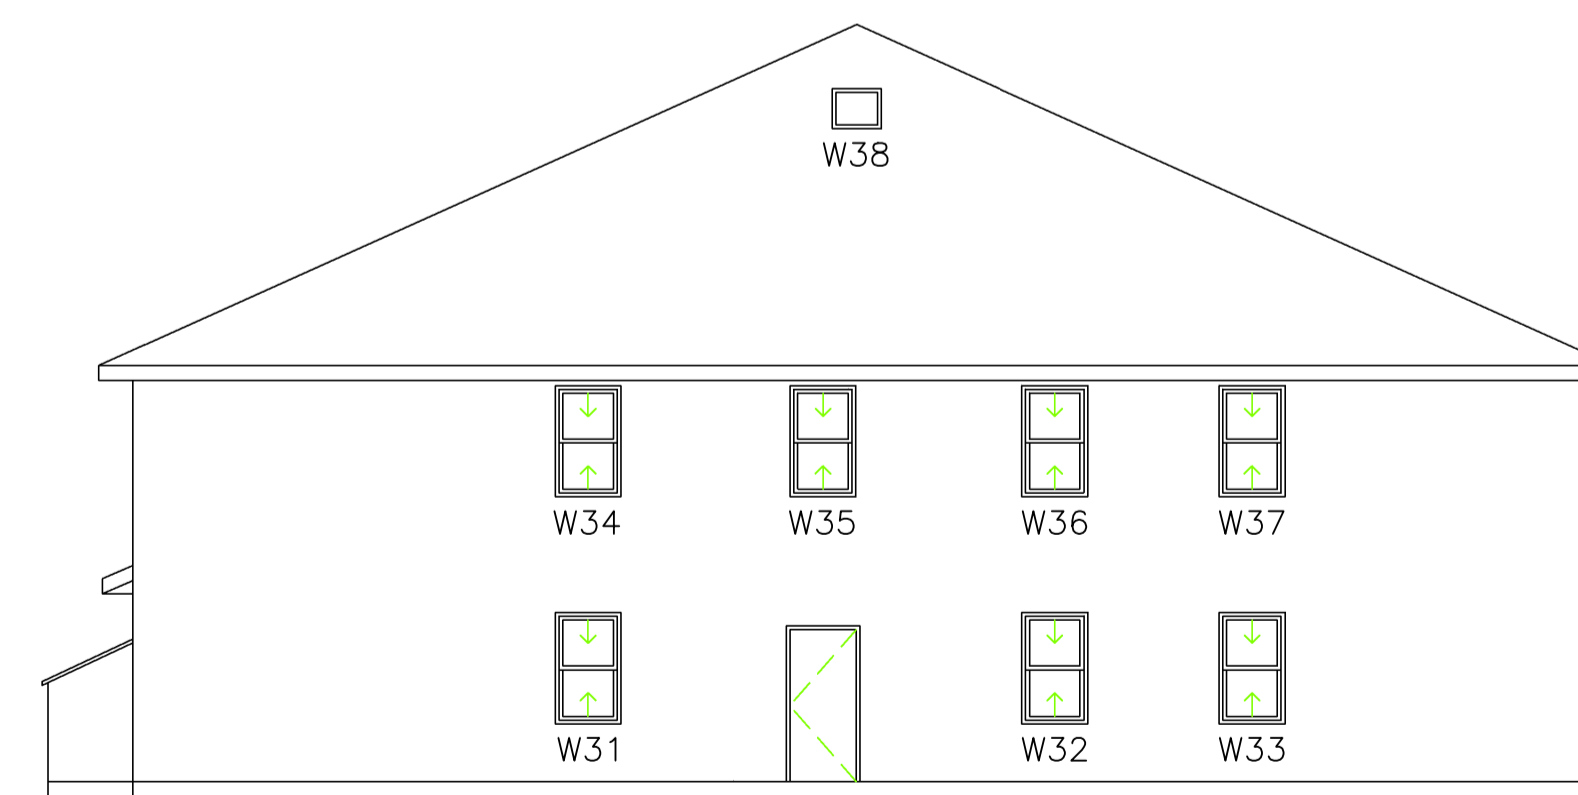

B EAST ELEVATION
1:100

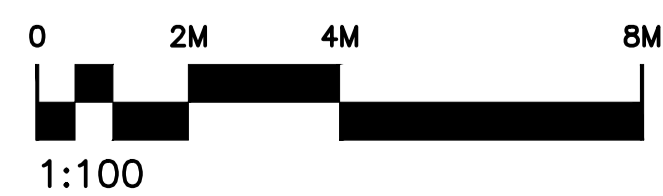

DIMENSIONS IN MM UOS. TOLERANCES UOS			
SIZE	FAB	MACH	
OVER 0	UP TO 120	±0.8	±0.15
OVER 120	UP TO 400	±1.2	±0.2
OVER 400	UP TO 1000	±2	±0.3
OVER 1000		±3	±0.5

DRAWN	JN
CHECKED	-
APPROVED	-
DATE	29/05/26
REVISION	A1
SHEET	1 OF 1
SCALE	1:100
MATERIAL	-
FINISH	-
DO NOT SCALE	

DISTRICT CAD SERVICES 146 KINGSTOWN ROAD CARLISLE CUMBRIA CA3 0AY 07875416503 j.nash@districtcadservices.co.uk	
TITLE LOWTHER MEDICAL CENTRE CA28 7RG PLAN & ELEVATIONS	
DRAWING No. DCS2026-024-003	