



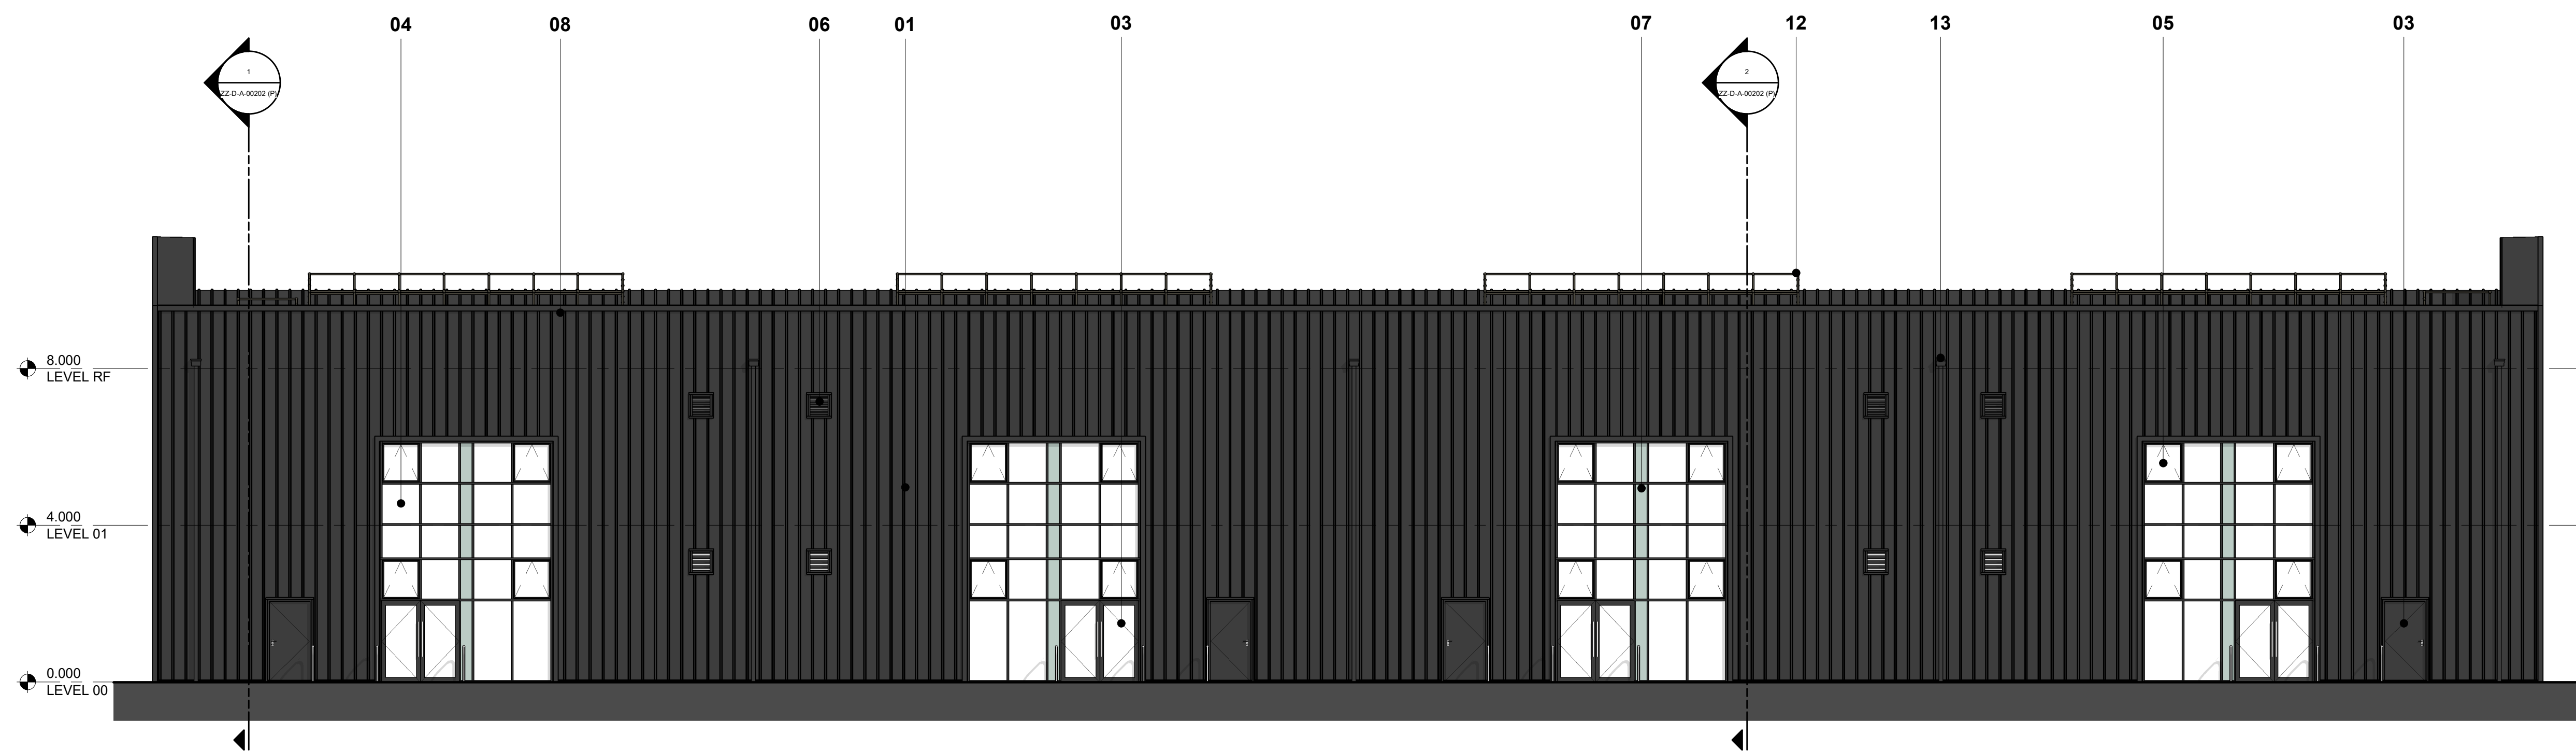

West Elevation

SCALE: 1 : 100

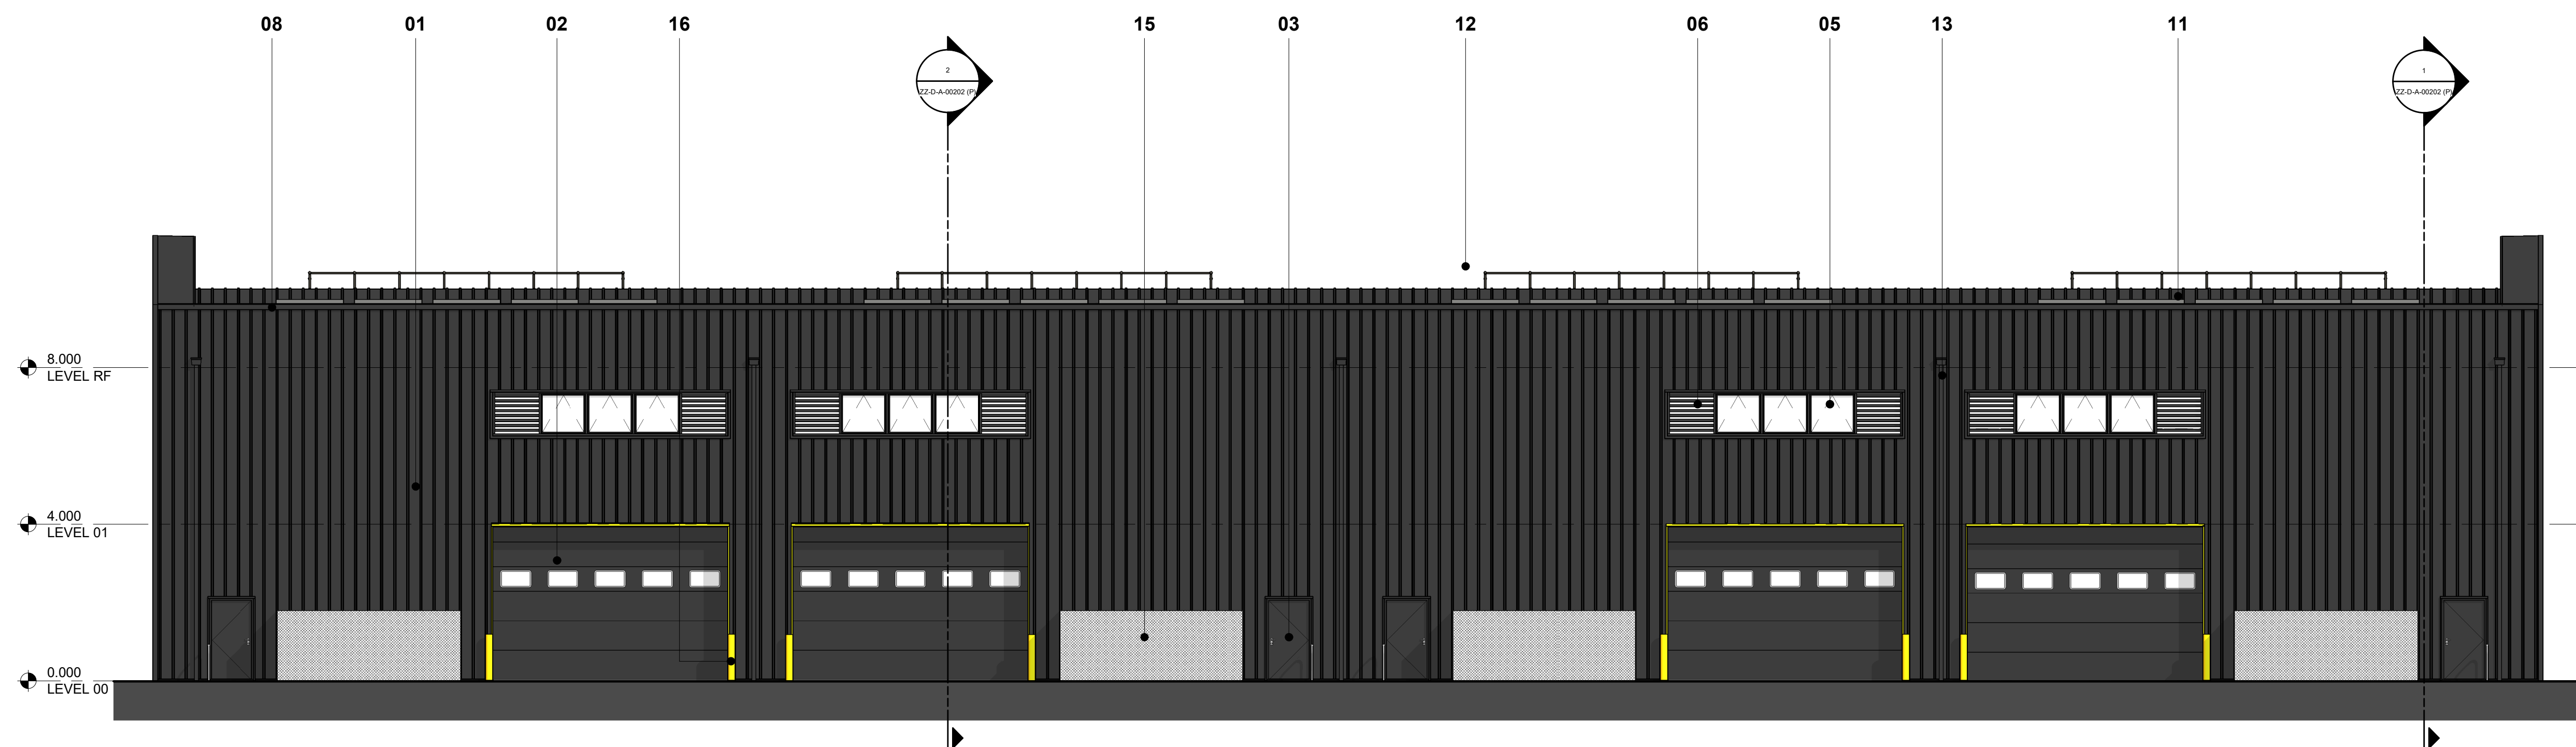


East Elevation

SCALE: 1 : 100

- PROPOSED MATERIALS**
01. PPC ALUMINIUM COMPOSITE CLADDING (TRAPEZOIDAL)
COLOUR: BLACK (TBC) - NBS H43/110
 02. PPC OVERHEAD SECTIONAL DOOR
COLOUR: BLACK - NBS L20/615A
 03. PPC STEEL DOOR (SOLID)
COLOUR: BLACK (TBC) - NBS L20/480A
 04. PPC ALUMINIUM CURTAIN WALL
COLOUR: BLACK (TBC) - NBS H11/110A
 05. PPC ALUMINIUM WINDOW
COLOUR: BLACK (TBC) - L10/330A
 06. PPC ALUMINIUM LOUVRE
COLOUR: BLACK (TBC) - L10/651
 07. INSULATED GLAZED SPANDREL PANEL
COLOUR: GREY (TBC) - NBS H11/110A
 08. PPC ALUMINIUM FLASHING
COLOUR: BLACK / FEATURE (TBC) - NBS H43/110/111
 09. PPC ROOF HATCH
COLOUR: BLACK (TBC)
ESCAPE - NBS L20/630A,
PRINCIPAL - NBS L20/631A
 10. PPC ALUMINIUM ROOFLIGHTS
COLOUR: CLEAR (TBC) - NBS H43/112
 11. PHOTOVOLTAIC PANELS (ARRANGEMENT INDICATIVE)
COLOUR: N/A
 12. ROOF LIGHT HANDRAIL
COLOUR: GALVANISED STEEL (TBC) - NBS L35/170A
 13. RAINWATER GOODS
COLOUR: BLACK (TBC) - NBS R10/370A
 14. FEATURE SIGNAGE (INDICATIVE - TBC)
COLOUR: STAINLESS STEEL (TBC)
 15. AIR PUMP UNIT CAGE
COLOUR: GALVANISED STEEL (TBC)
 16. SAFETY BOLLARD
COLOUR: TBC
 17. PPC ALUMINIUM COMPOSITE CLADDING - FEATURE (FLAT)
COLOUR: YELLOW (TBC) - NBS H43/111
 18. PPC ALUMINIUM DOOR (GLAZED)
COLOUR: BLACK (TBC) - NBS H11/135A

NOTE: BAT BOX NUMBERS AND LOCATIONS TBC

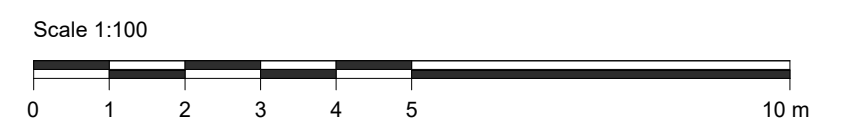


This drawing has been prepared solely for the use of CUMBERLAND COUNCIL and there are no representations of any kind made by NORR Consultants Limited to any party with whom NORR Consultants Limited has not entered into a contract

This drawing must not be used, reproduced or revised without written permission.

This drawing shall not be used for construction purposes until a "Ax - APPROVED FOR STAGE x" status appears under the Sheet Status.

Constructors must only work to figured dimensions which are to be checked on site. Do not scale from hard copy drawings.

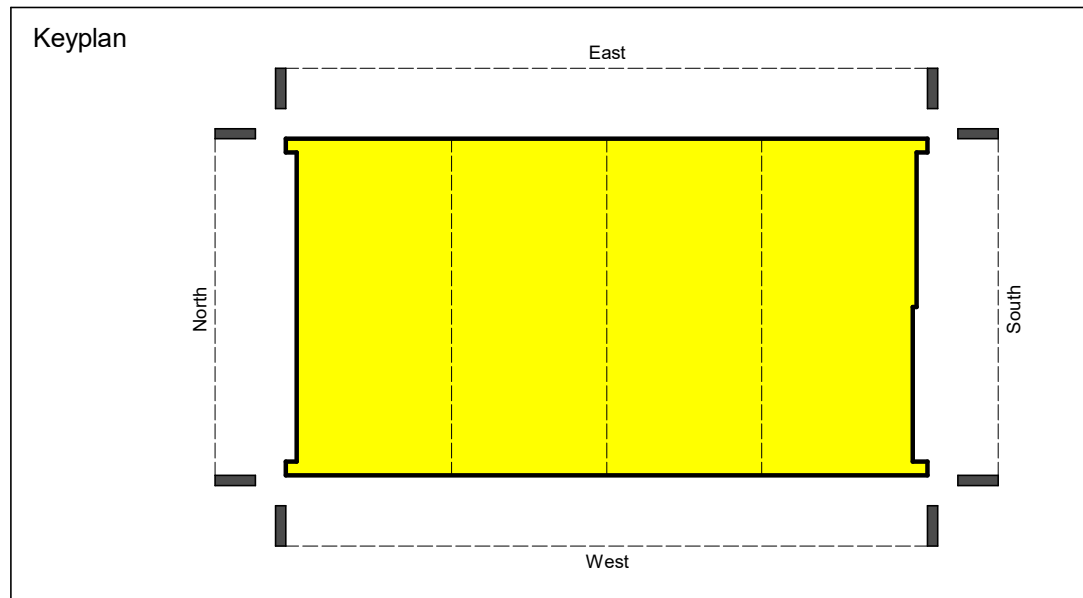[illegible]

NORR
NORR Consultants Limited.
An Ingenium International Company

Percy House, 8th Floor Percy Street,
Newcastle NE1 4PW
England, UK
norr.com



Project CUMBERLAND COUNCIL		Drawing Title GA ELEVATIONS - EAST & WEST	
Project CLEATOR MOOR INNOVATION QUARTER LECONFIELD SITE - PLOTS 9 & 12			
Drawn ST	Date 08.11.24	Sheet Status PL - PLANNING	
Checked PB	Date 08.11.24	Project No. IANC23-0025	
Scale As indicated @ A1		Drawing No. LUF-NOR-09-ZZ-D-A-00101 (P)	Rev. P02