




East Elevation - Cleaning & Maintenance SCALE: 1:200

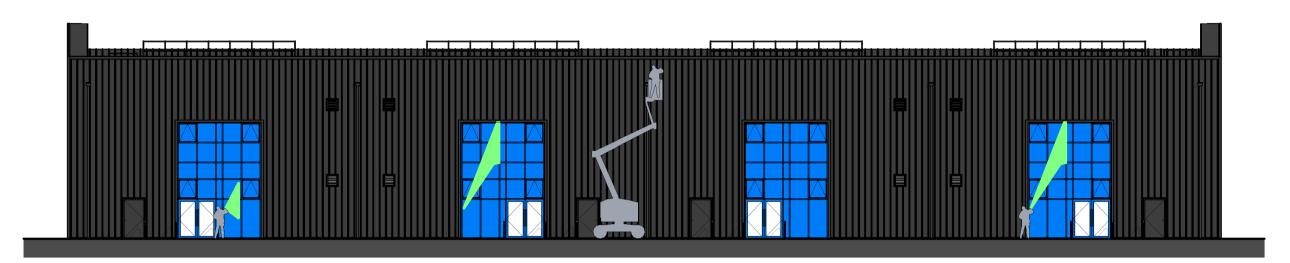


West Elevation - Cleaning & Maintenance SCALE: 1:200

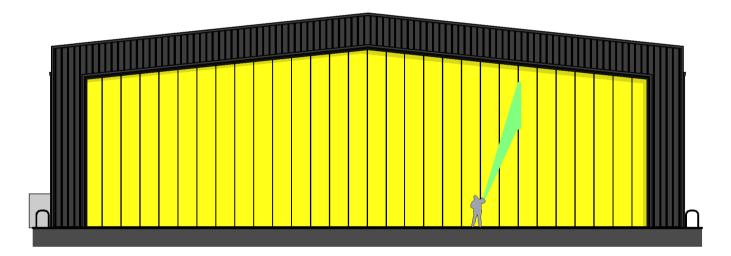


North Elevation - Cleaning & Maintenance SCALE: 1:200

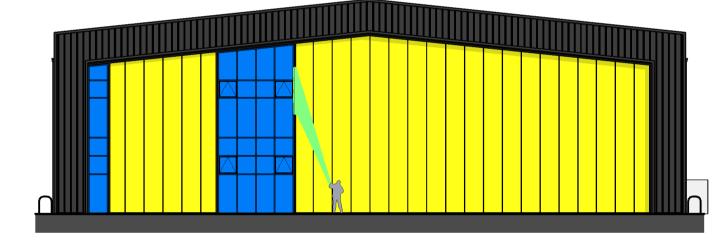

South Elevation - Cleaning & Maintenance SCALE: 1:200

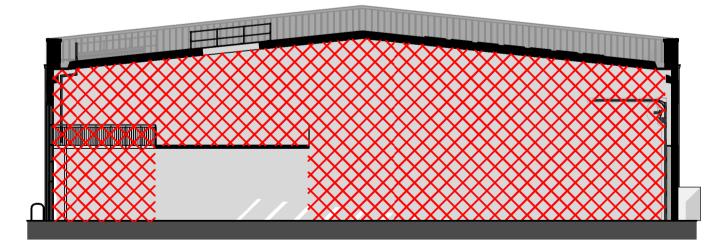

Cross Section 2 - Cleaning & Maintenance SCALE: 1:200

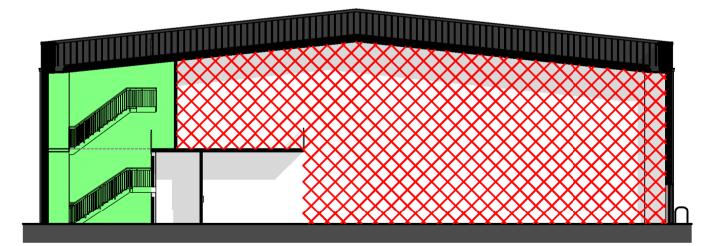


Cross Section 1 - Cleaning & Maintenance


This drawing has been prepared solely for the use of CUMBERLAND COUNCIL and there are no representations of any kind made by NORR Consultants Limited to any party with whom NORR Consultants Limited has not entered into a contract

This drawing must not be used, reproduced or revised without written permission.

This drawing shall not be used for construction purposes until a"Ax - APPROVED FOR STAGE x" status appears under the Sheet Status.

Constructors must only work to figured dimensions which are to be checked on site. Do not scale from hard copy drawings.

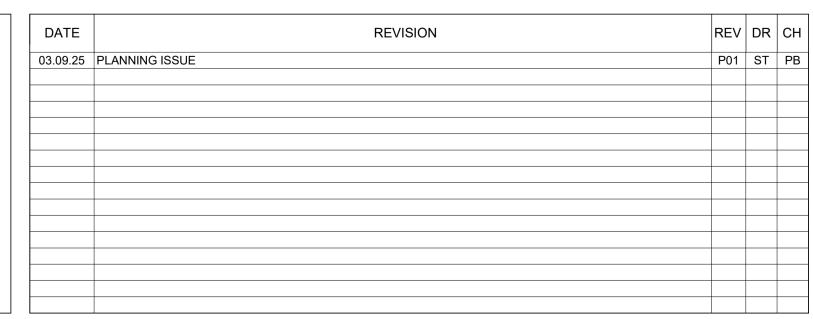

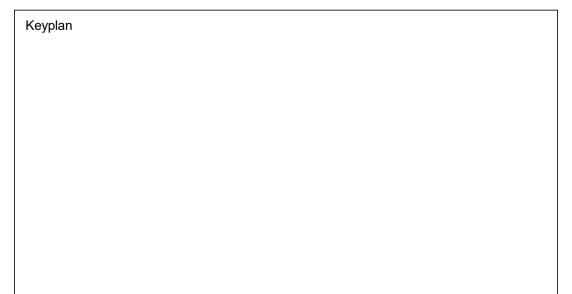



Percy House, 8th Floor Percy Street, Newcastle NE1 4PW England, UK norr.com





Project CUMBERLAND COUNCIL		Drawing Title ACCESS & MAINTENANCE ELEVATIONS	
Project CLEATOR MOOR INNOVATION QUARTER LECONFIELD SITE - PLOTS 9 & 12			
Drawn	Date	Sheet Status	
DS	29.11.24	A3 - APPROVED FOR STAGE 3	
Checked	Date	Project No.	
РВ	29.11.24	IANC23-0025	
Scale As indicated @ A1		Drawing No. LUF-NOR-09-ZZ-D-A-68006 (P)	Rev. P01

MAINTENANCE ELEV LEGEND

GLAZING

INTERNAL REPAIRS AND REPLACEMENTS VIA TOWER SCAFFOLD OR MEWP TO DOUBLE HEIGHT CEILINGS

ACCESS TO ROOF

EDGE PROTECTION HANDRAIL SYSTEM

ACCESS AND MAINTENANCE STRATEGY ELEVATIONS

The health and safety of operatives during construction, cleaning and maintenance of the facility has been considered by the design team in conjunction with the Principal Designer throughout the design stages of the project.

Those elements which require regular cleaning and/or maintenance have been considered carefully to enable the cleaning and maintenance works to be accessed and carried out safely within the framework of the CDM regulations.

The following outlines the strategies for accessing those elements of the building design which are considered as having regular cleaning and maintenance requirements as developed by the design team during the design of the facility.

The strategies proposed refer to commonly used techniques and equipment. Where specific types of equipment are referred to these have been included to demonstrate that equipment is available which will meet the physical requirements of a particular situation, and the design team do not specifically recommend or endorse the use of any specific equipment named. The facilities management provider and/or end user may wish to develop specific areas of the cleaning and maintenance strategy to suit their specific operations and needs. All personnel to access the roof area must be trained to do so.

The following aspects of the building have been considered for regular cleaning and

- Cleaning of external glazing
- Inspection and maintenance of facade Inspection and maintenance of roofs & gutters
- Cleaning and maintenance of internal glazed elements
- Cleaning and maintenance of ceilings and light fittings

Cleaning of external glazing

There is hardstanding providing a min 2.0m safe working zone/strip to all of the building façade where windows are present.

It is envisaged that cleaning of glazing to all facades will be carried out from ground level by specialist cleaning contractors using reach and wash pole or a MEWP for higher areas. Several systems are available for cleaning external windows.

Inspection and maintenance of facades

It is envisaged that all facades are accessed from ground level with a MEWP for cleaning, inspection and general maintenance. Please refer to manufactures recommentations on how offer the facade requires inspection - this is generally on a yearly bases.

Inspection and maintenance of the roof

Access to the roof should be restricted and only be accessible by maintenance personnel. An 1100mm parapet encloses the perimeter of the building to prevent falls as do ballasted handrails around the rooflights. The chosen roof finish and pitch remove the requirement for a protected walkway. Full visual inspection and limited maintenance of the pv panels, rooflights (incl. reach and wash) and valley gutters is available. Further maintenance should be assessed by qualified specialist and additional roof protection / safety requirements established to carry it out. Should inspection of the hoppers be required from the outside it should be done by MEWP from ground level. The roof should be inpected on a yearly basis to check bird nests and clean the PV.

Internal Cleaning and Maintenance

Internal glazing will be manually washed with double height spaces reached with an internal reach and wash system.