




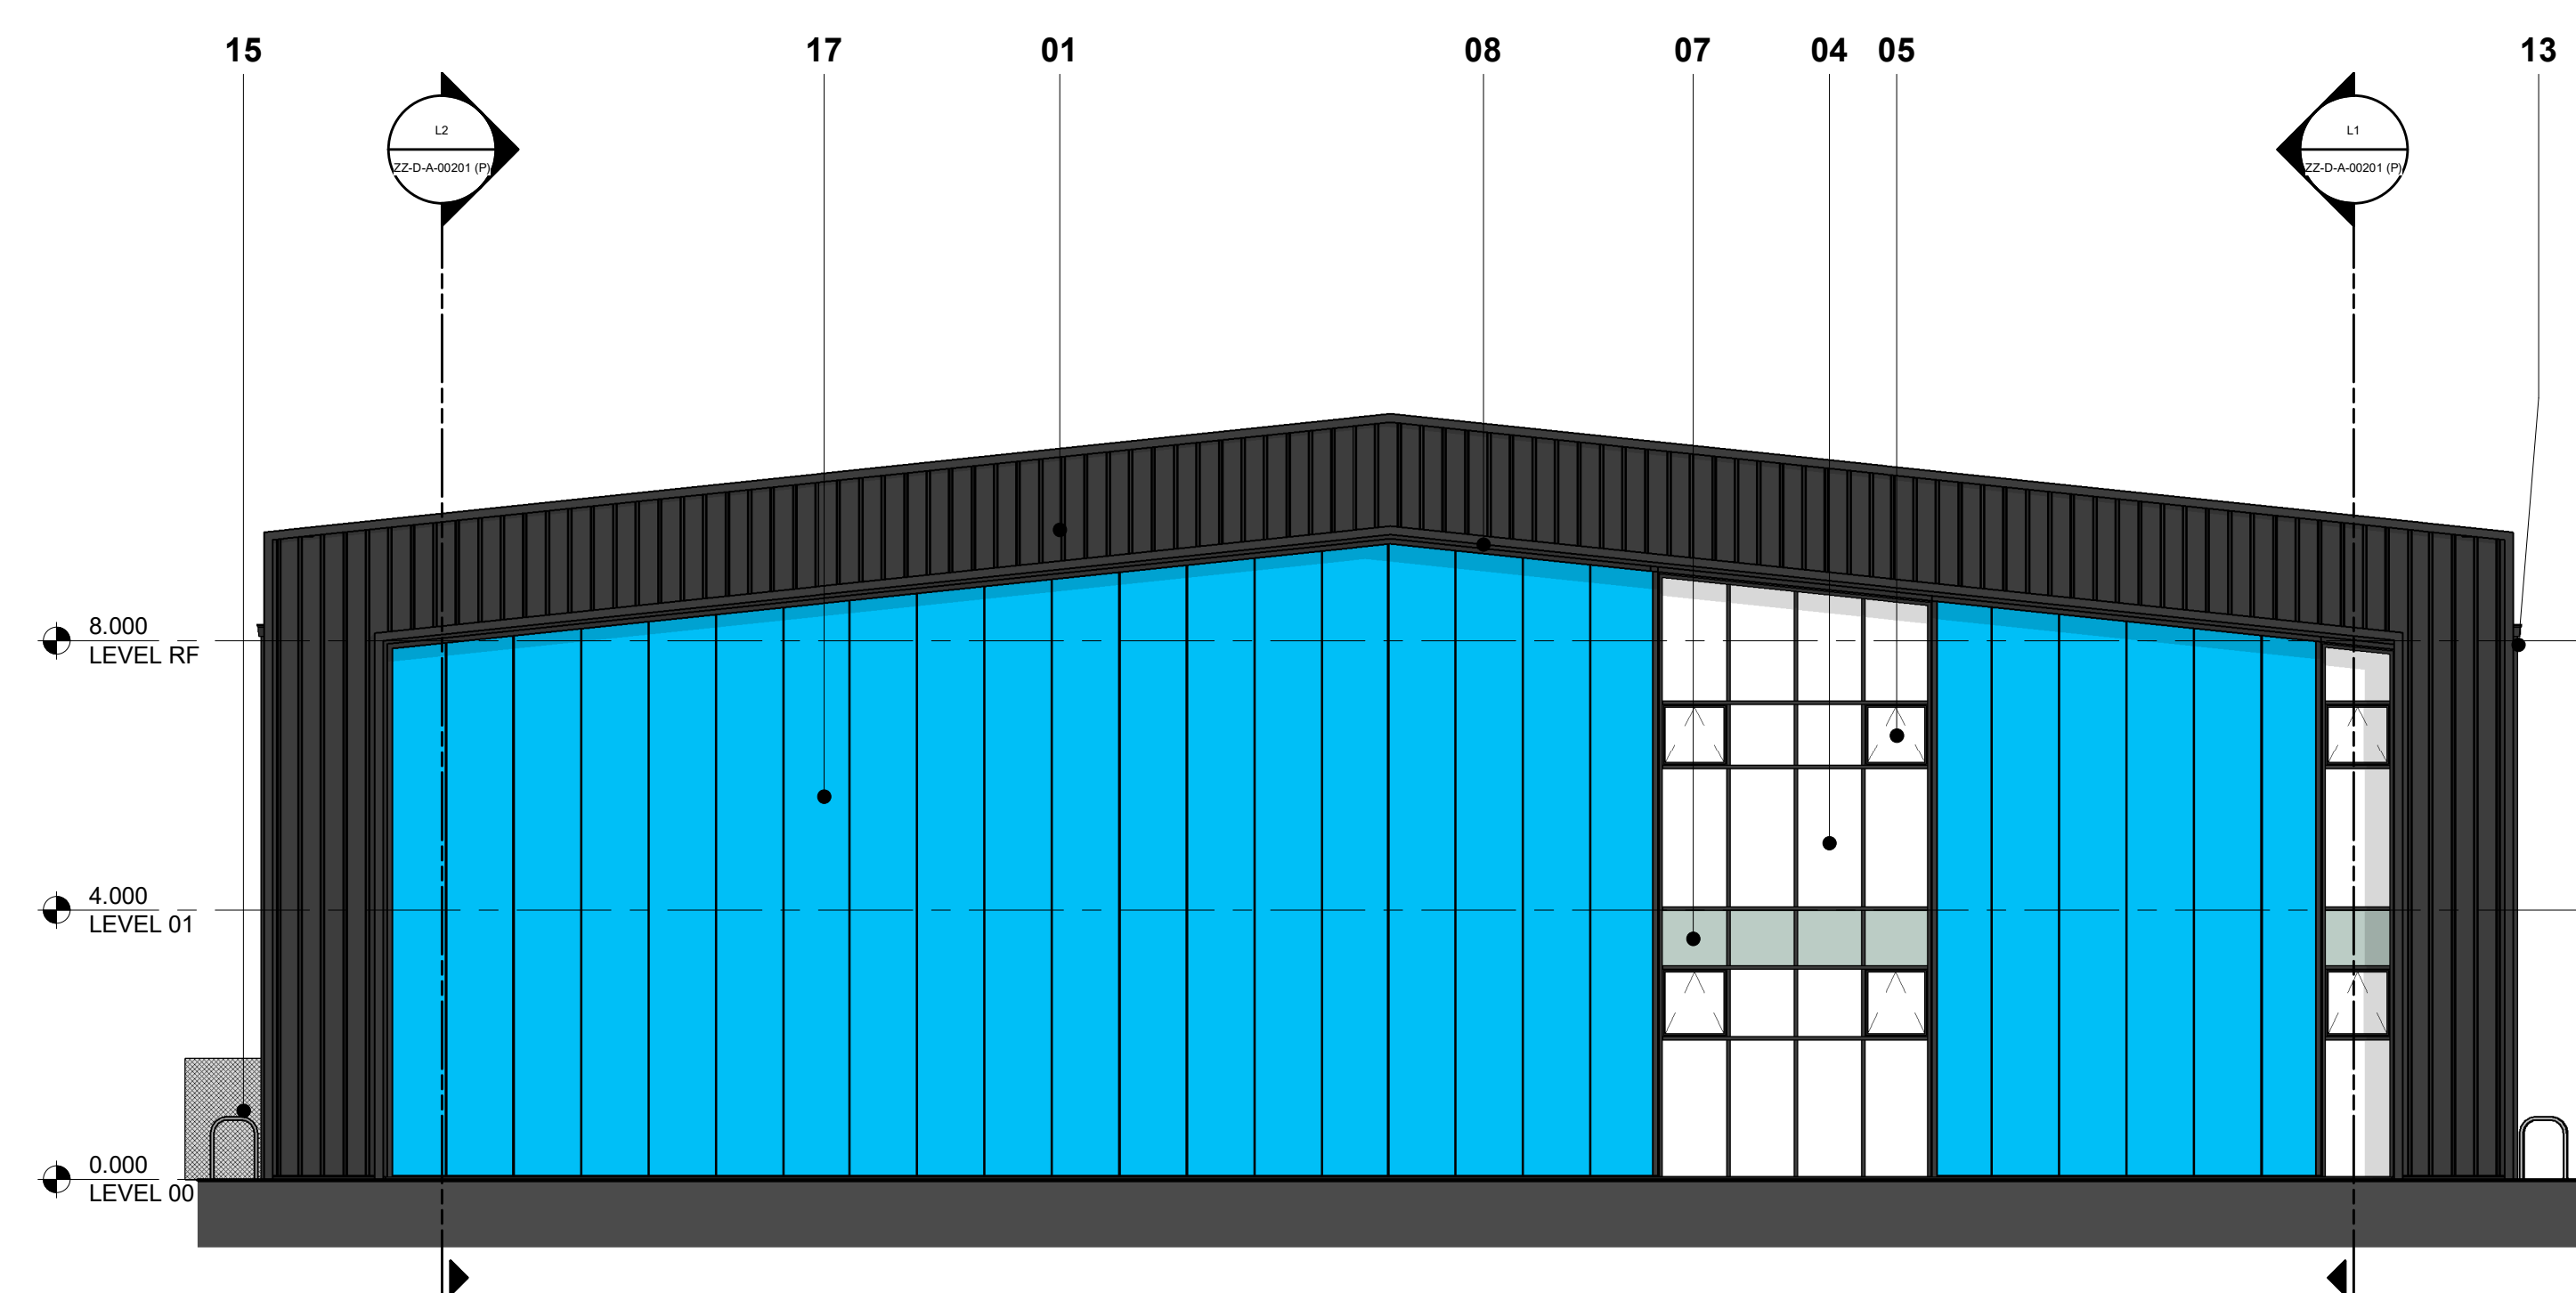


South Elevation
SCALE: 1 : 100

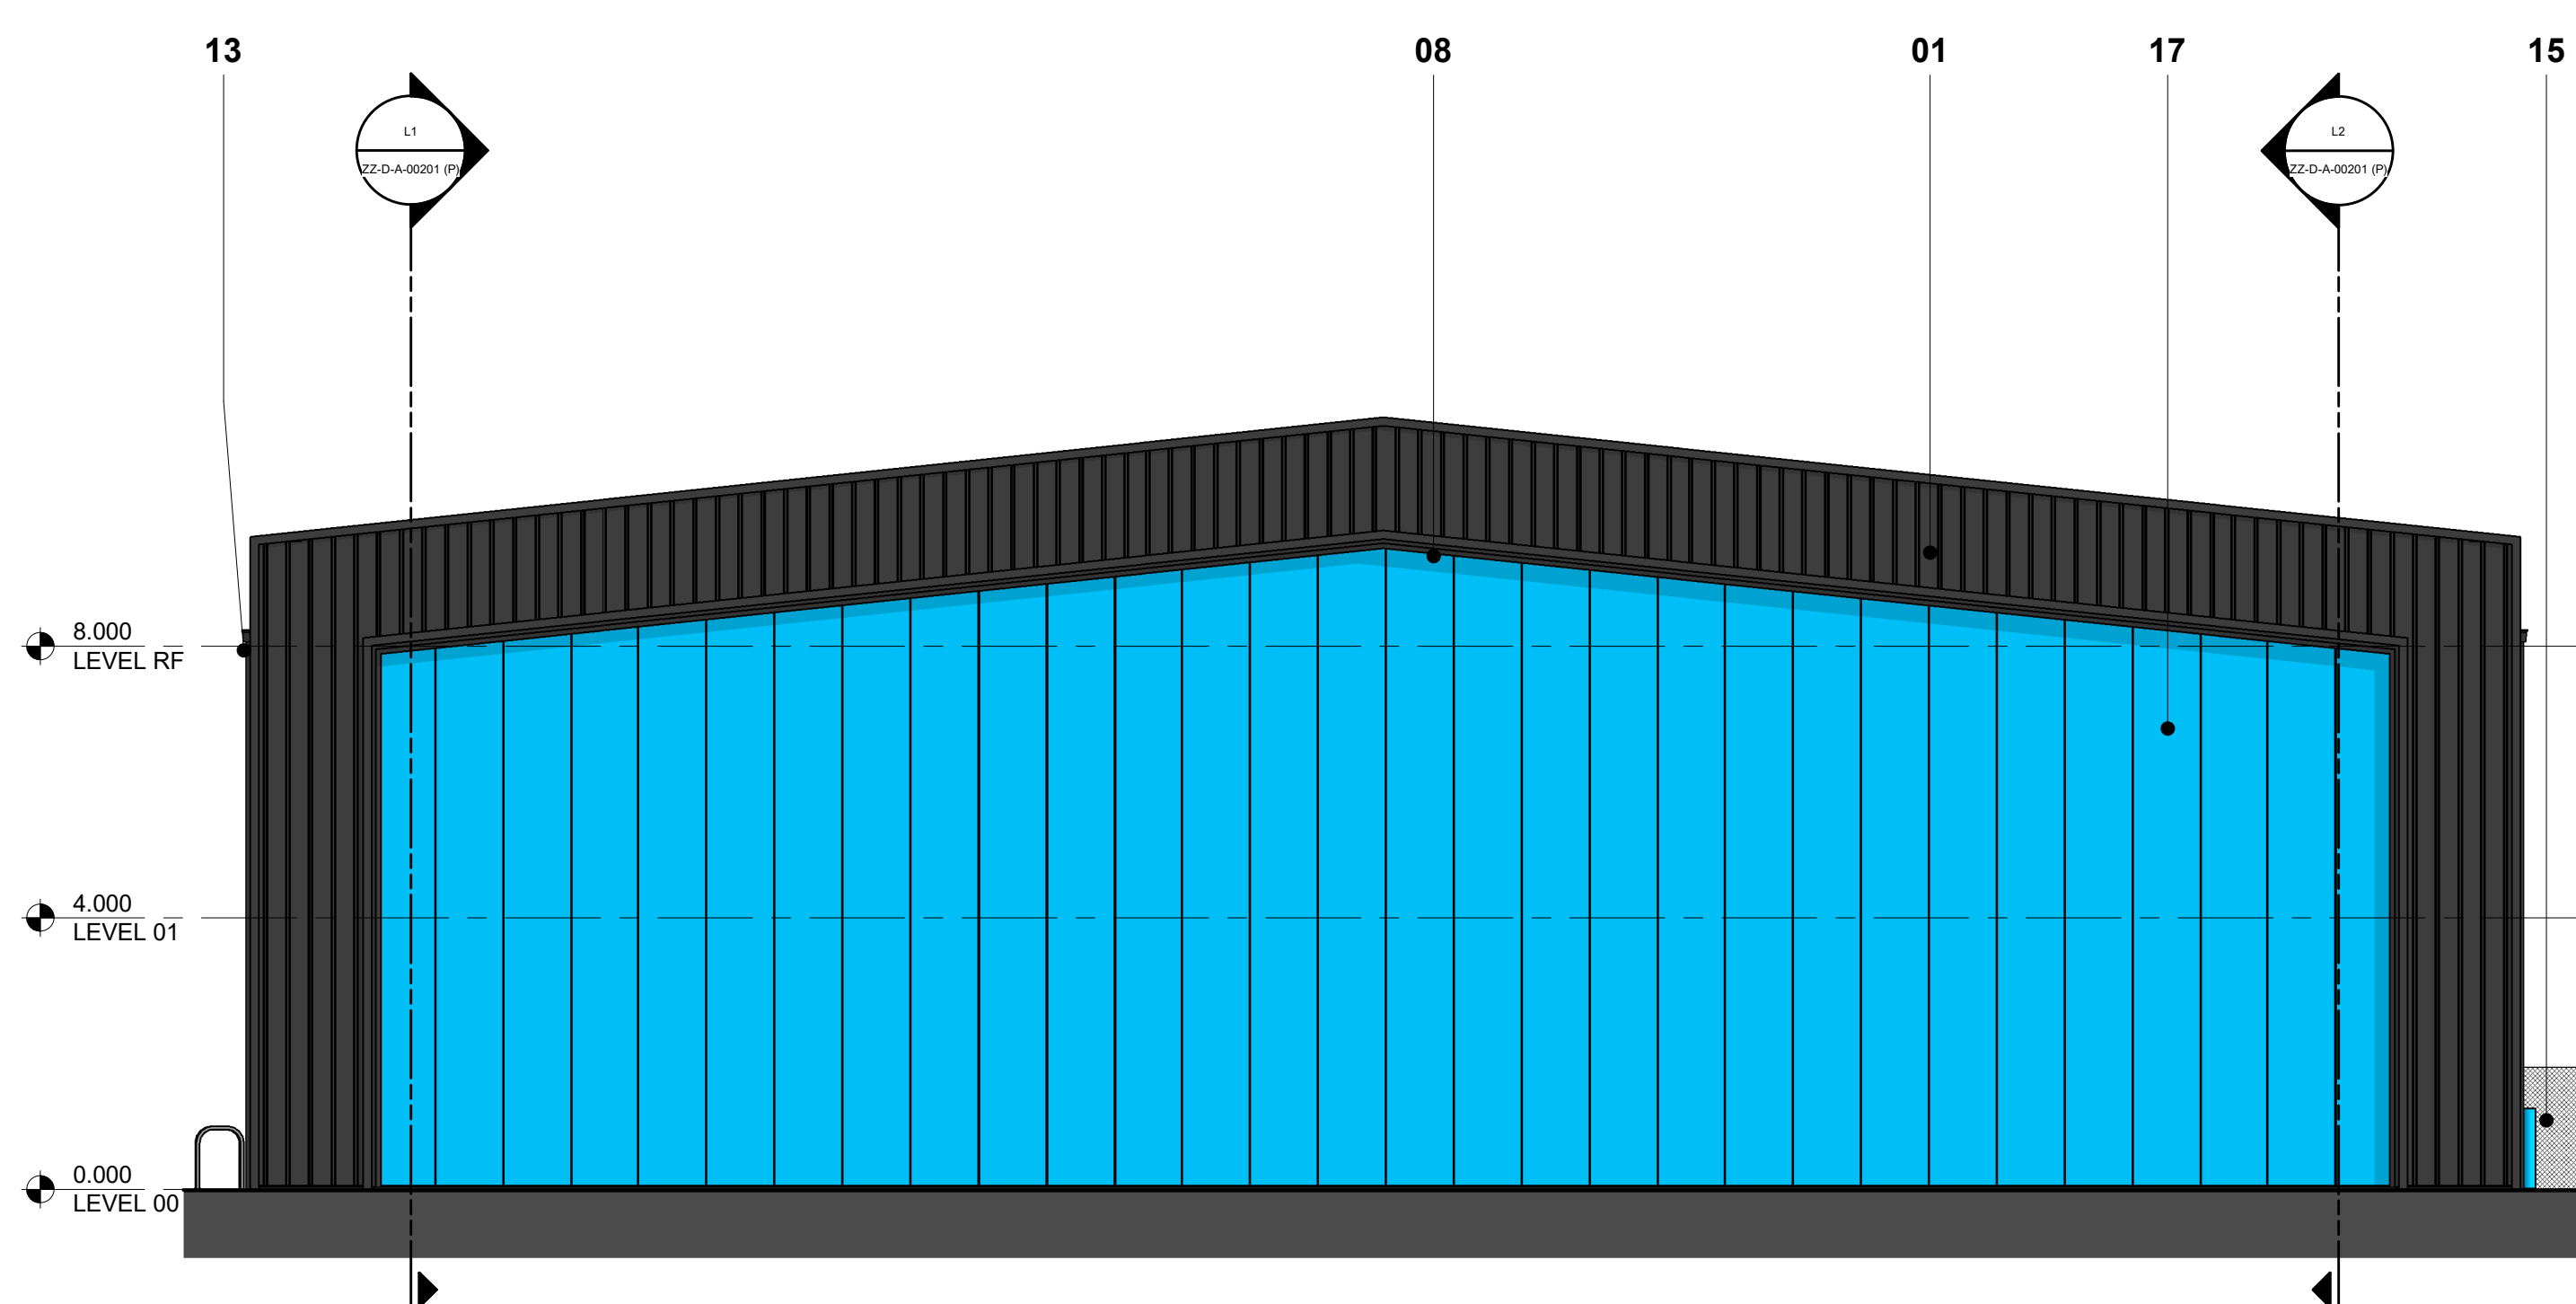


North Elevation
SCALE: 1 : 100

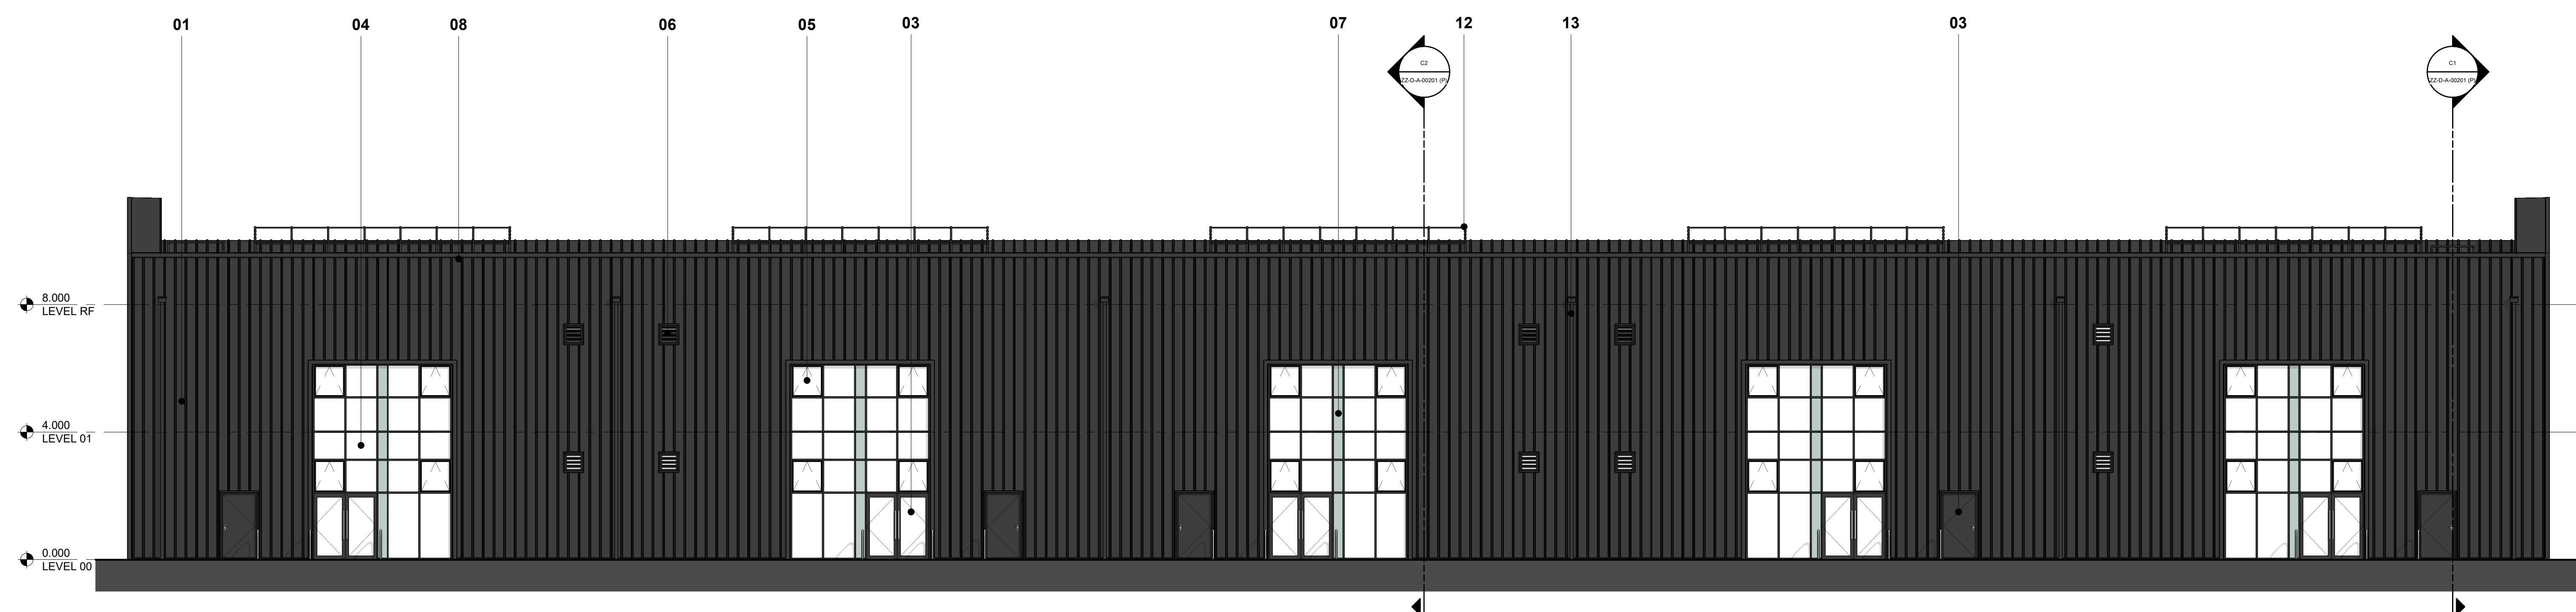

East Elevation
SCALE: 1 : 100

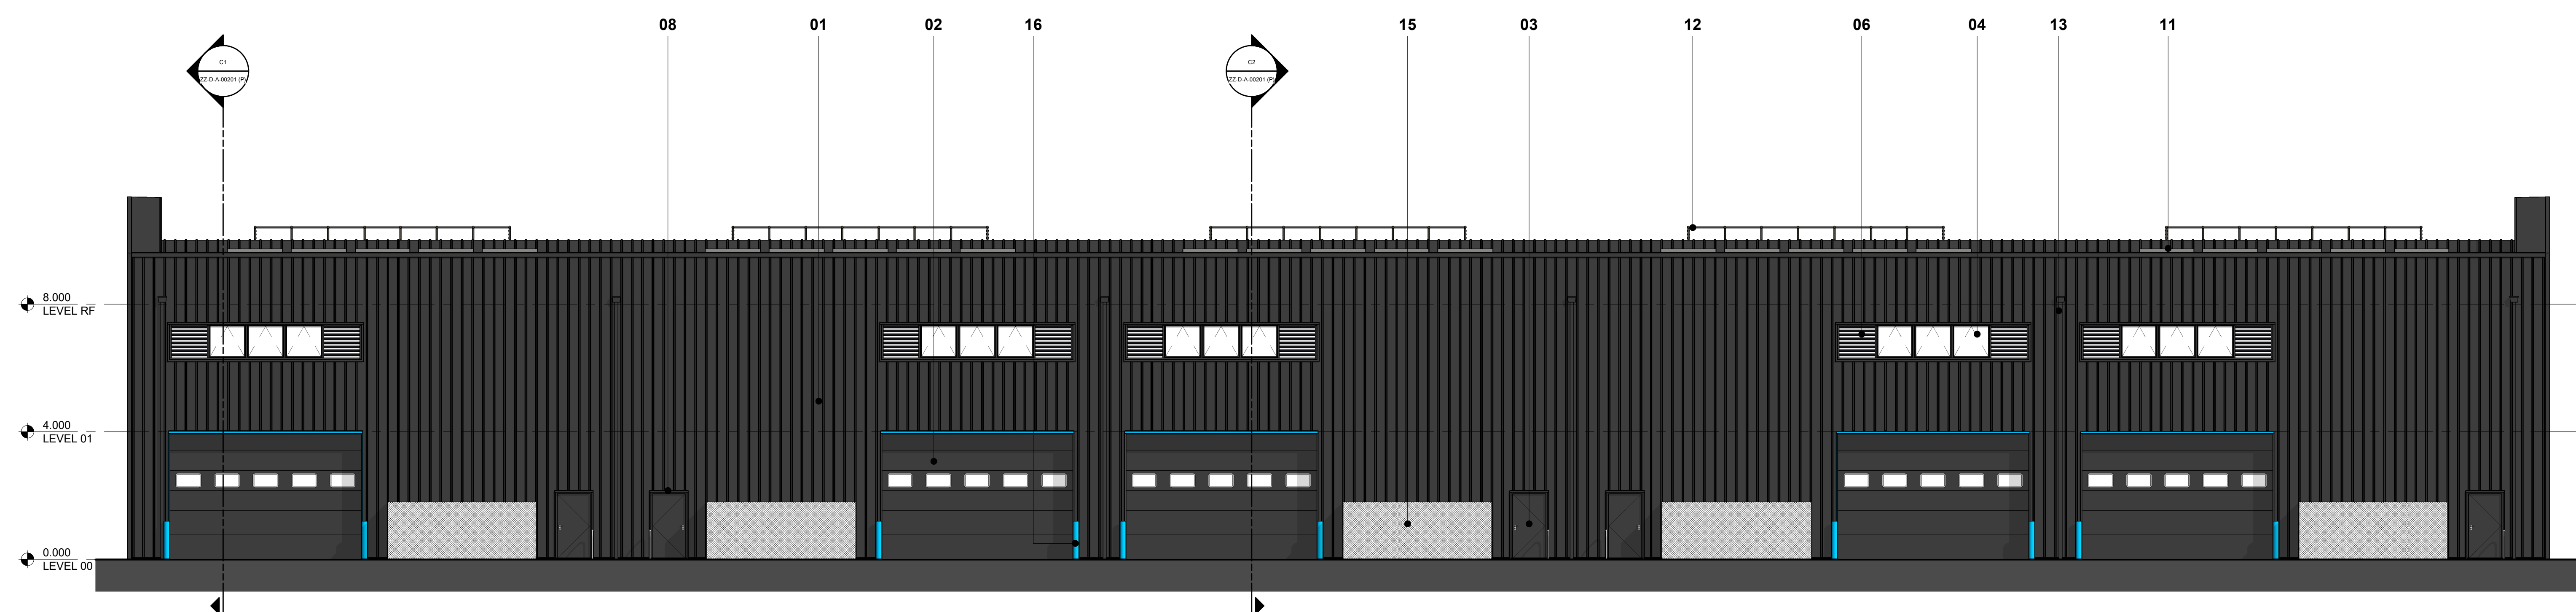

West Elevation
SCALE: 1 : 100

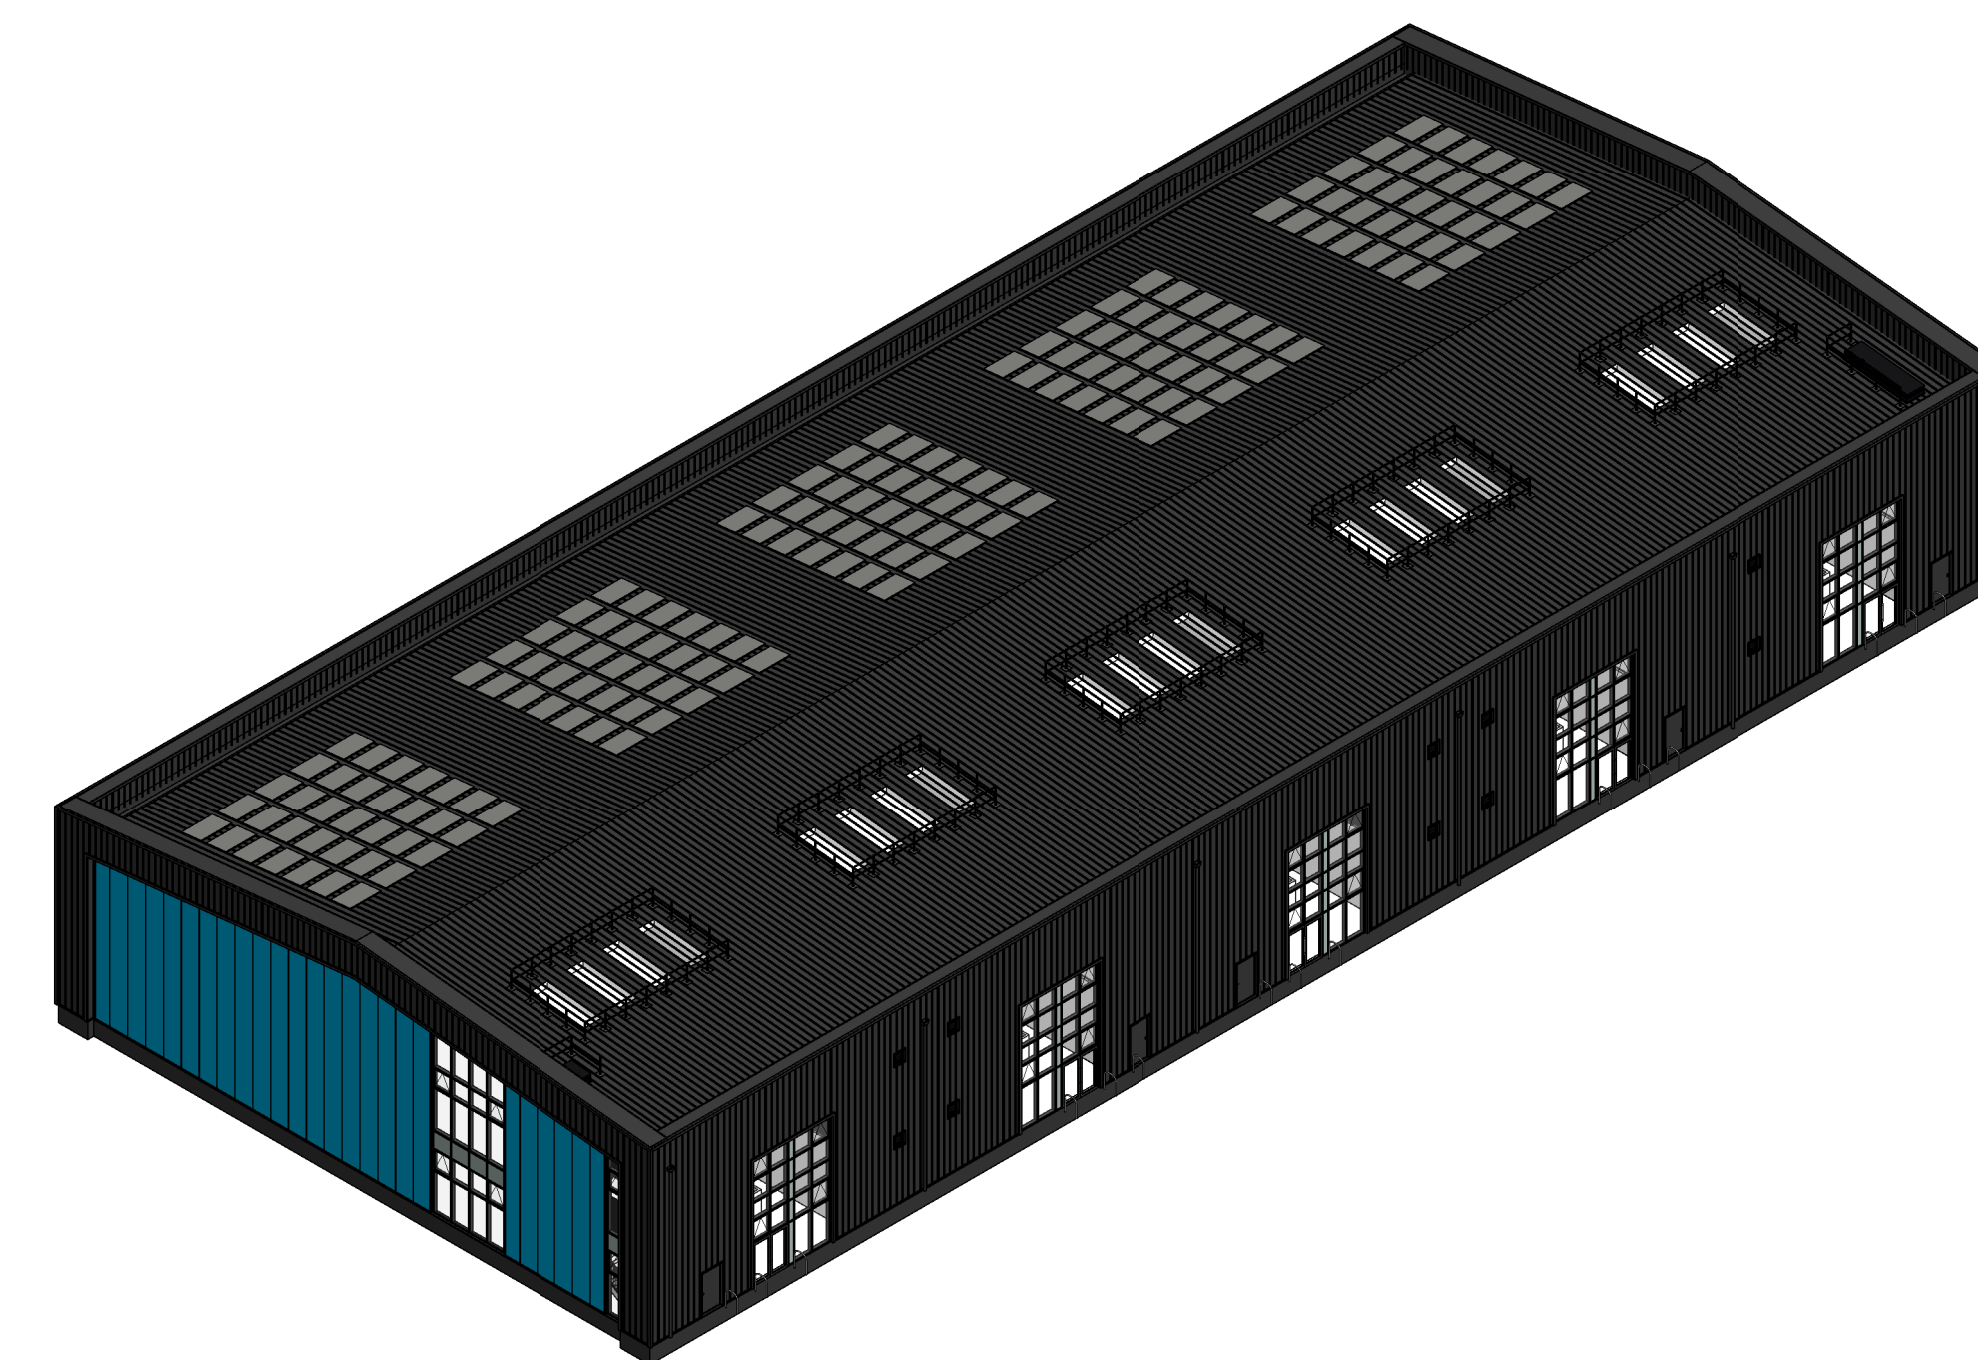


Axonometric
N.T.S.

PROPOSED MATERIALS

01. PPC ALUMINIUM COMPOSITE CLADDING (TRAPEZOIDAL)
COLOUR: BLACK (TBC) - NBS H43/H10
02. PPC OVERHEAD SECTIONAL DOOR
COLOUR: BLACK - NBS L20/615A
03. PPC STEEL DOR (SOLID)
COLOUR: BLACK (TBC) - NBS L20/480A
04. PPC ALUMINIUM CURTAIN WALL
COLOUR: BLACK (TBC) - NBS H11/H110A
05. PPC ALUMINIUM WINDOW
COLOUR: BLACK (TBC) - L10/330A
06. PPC ALUMINIUM LOUVRE
COLOUR: BLACK (TBC) - L10/651
07. INSULATED GLAZED SPANDREL PANEL
COLOUR: GREY (TBC) - NBS H11/H110A
08. PPC ALUMINIUM FLASHING
COLOUR: BLACK / FEATURE (TBC) - NBS H43/H10/H11
09. PPC ROOF HATCH
COLOUR: BLACK (TBC)
ESCAPE - NBS L20/630A,
PRINCIPAL - NBS L20/631A
10. PPC ALUMINIUM ROOFLIGHTS
COLOUR: CLEAR (TBC) - NBS H43/H12
11. PHOTOVOLTAIC PANELS (ARRANGEMENT INDICATIVE)
COLOUR: N/A
12. ROOF LIGHT HANDRAIL
COLOUR: GALVANISED STEEL (TBC) - NBS L35/170A
13. RAINWATER GOODS
COLOUR: BLACK (TBC) - NBS R10370A
14. FEATURE SIGNAGE (INDICATIVE - TBC)
COLOUR: STAINLESS STEEL (TBC)
15. AIR PUMP UNIT CAGE
COLOUR: GALVANISED STEEL (TBC)
16. SAFETY BOLLARD
COLOUR: TBC
17. PPC ALUMINIUM COMPOSITE CLADDING - FEATURE (FLAT)
COLOUR: BLUE (TBC) - NBS H43/H11
18. PPC ALUMINIUM DOOR (GLAZED)
COLOUR: BLACK (TBC) - NBS H11/H135A

NOTE: BAT BOX NUMBERS AND LOCATIONS TBC

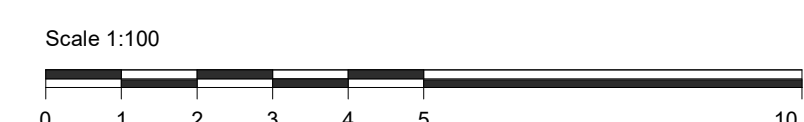


This drawing has been prepared solely for the use of CUMBERLAND COUNCIL and there are no representations of any kind made by NORR Consultants Limited to any party with whom NORR Consultants Limited has not entered into a contract.

This drawing must not be used, reproduced or revised without written permission.

This drawing shall not be used for construction purposes until a "Ax - APPROVED FOR STAGE x" status appears under the Sheet Status.

Constructors must only work to figured dimensions which are to be checked on site. Do not scale from hard copy drawings.

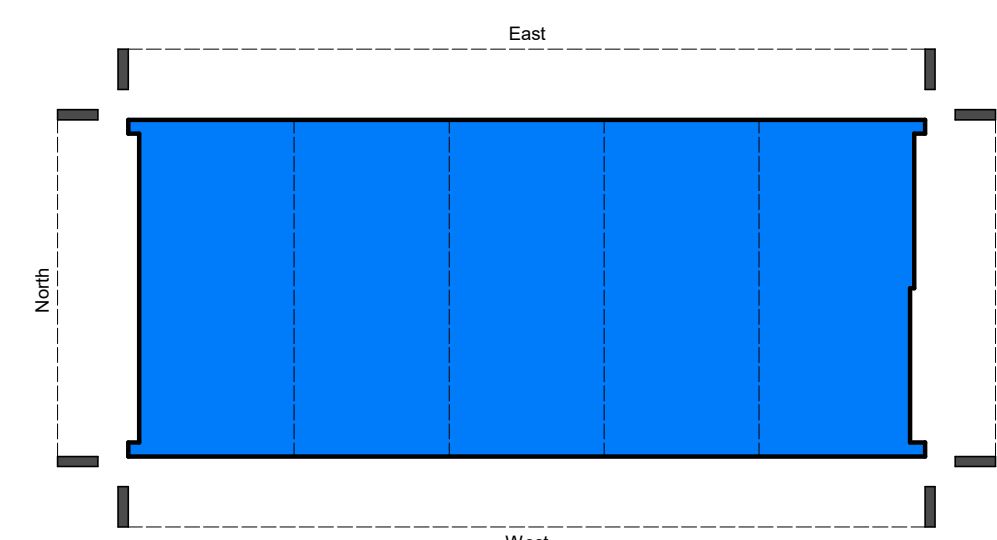[illegible]

Keyplan



Client Name CUMBERLAND COUNCIL		Drawing Title GA ELEVATIONS	
Project CLEATOR MOOR INNOVATION QUARTER LECONFIELD SITE - PLOTS 9 & 12			
Drawn ST	Date 08.11.24	Sheet Status PL - PLANNING	
Checked PB	Date 08.11.24	Project No. IANC23-0025	
Scale As indicated @ A0	Drawing No. LUF-NOR-12-ZZ-D-A-00101 (P)		Rev P02