


NOTES

LEGEND


- 300 mm Clear Cover
- Fill
- Tree Pit
- Gabion




SECTION LOCATION PLAN
Scale 1:500

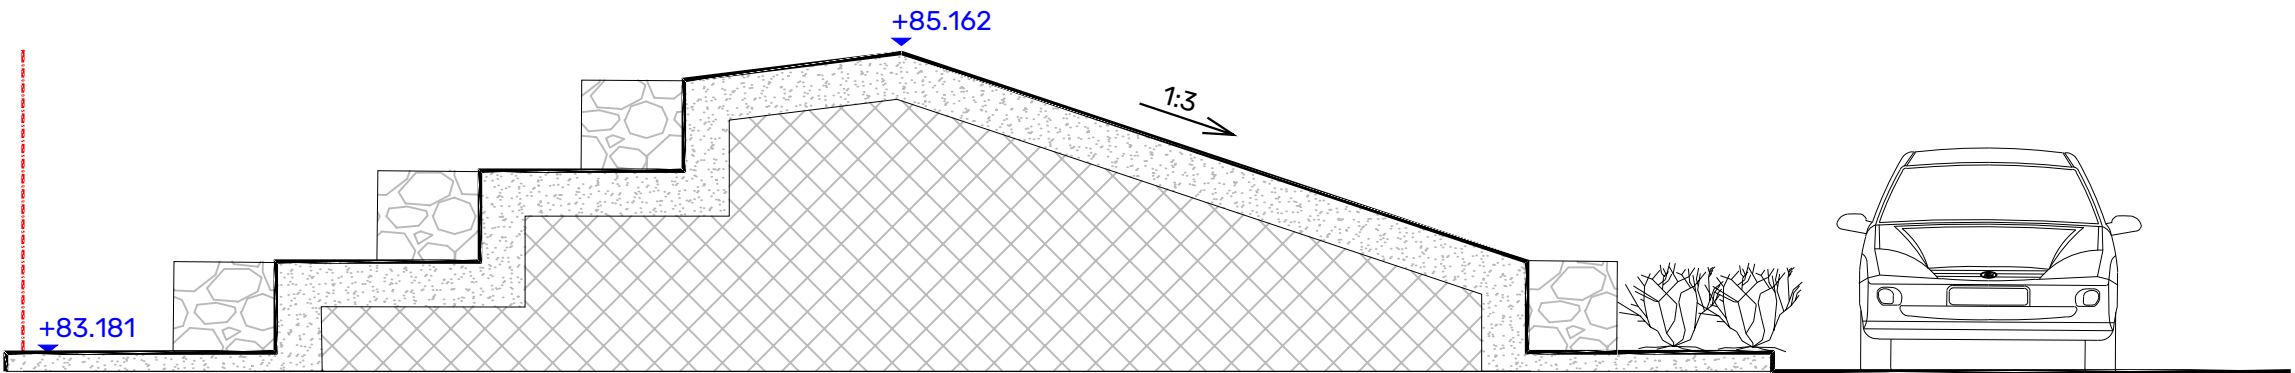

SECTION 03
Scale 1:50

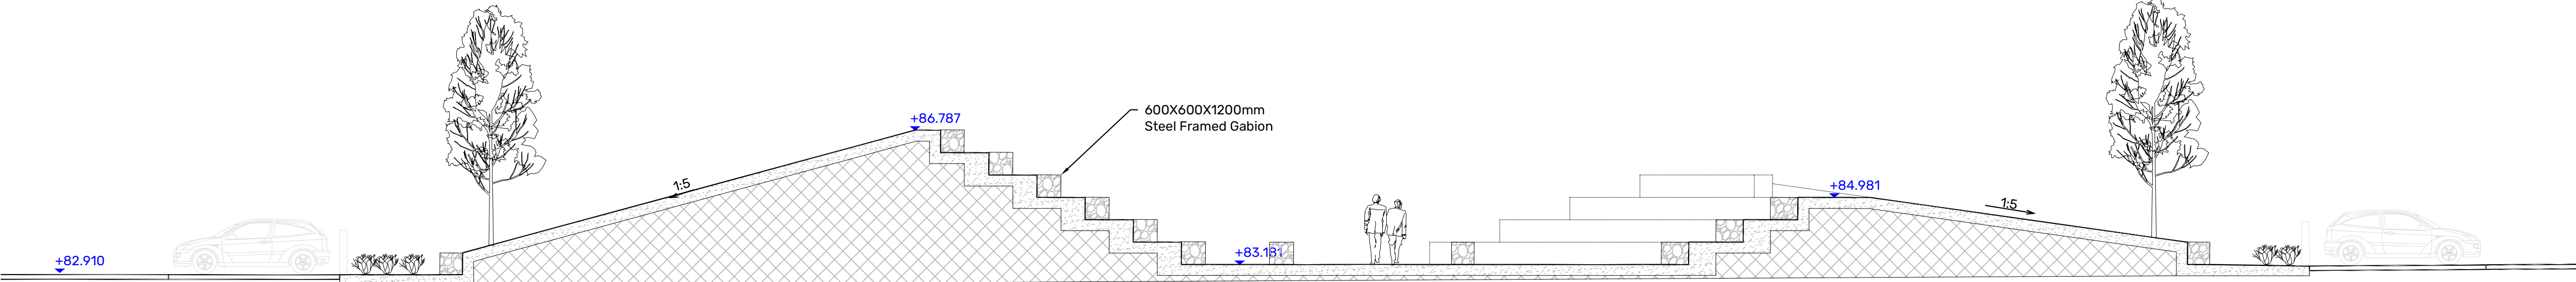

SECTION 01
Scale 1:100

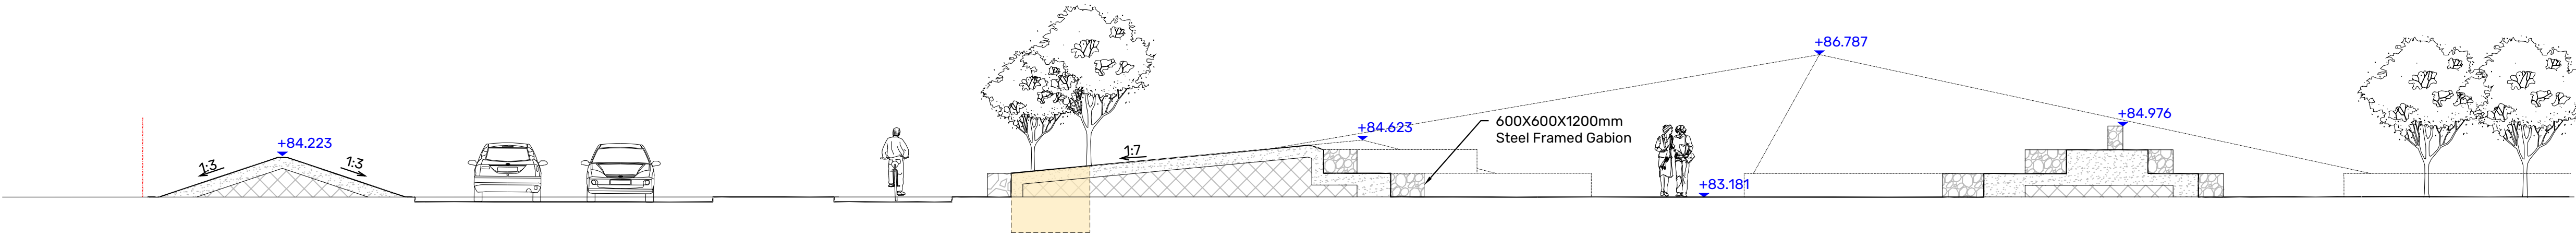

SECTION 02
Scale 1:100

REVISION P08	DATE 15.01.26	BY GS	CHECKED PA
Updated to Site Plan			
REVISION P07	DATE 18.12.25	BY GS	CHECKED PA
Updated to Site Plan			
REVISION P06	DATE 30.09.25	BY KJ	CHECKED PA
Updated for Planning Issue			
REVISION P05	DATE 09.09.25	BY GS	CHECKED PA
Updated to latest master plan			
REVISION P04	DATE 11.02.25	BY HAN	CHECKED PA
Updated to latest master plan			
REVISION P03	DATE 03.02.25	BY HAN	CHECKED PA
Updated to latest master plan			
REVISION P02	DATE 15.01.25	BY HAN	CHECKED PA
Updated to latest master plan			
REVISION P01	DATE 08.01.25	BY HAN	CHECKED PA
First issue			

CLIENT	Cumberland County Council		
PROJECT	CMIQ Phase 2 LUF		
TITLE	Typical Mound Sections		
DWG No.	LUF-ONE-ZZ-XX-D-L-0401	REV	P08
STATUS	Preliminary		
SCALE	1:50	@ A1	DATE 08.01.25 DRN BY HAN

