


EAST ELEVATION OPEN ACCESS INTO BARN FRONT

CORRUGATED BIG 6 ROOF

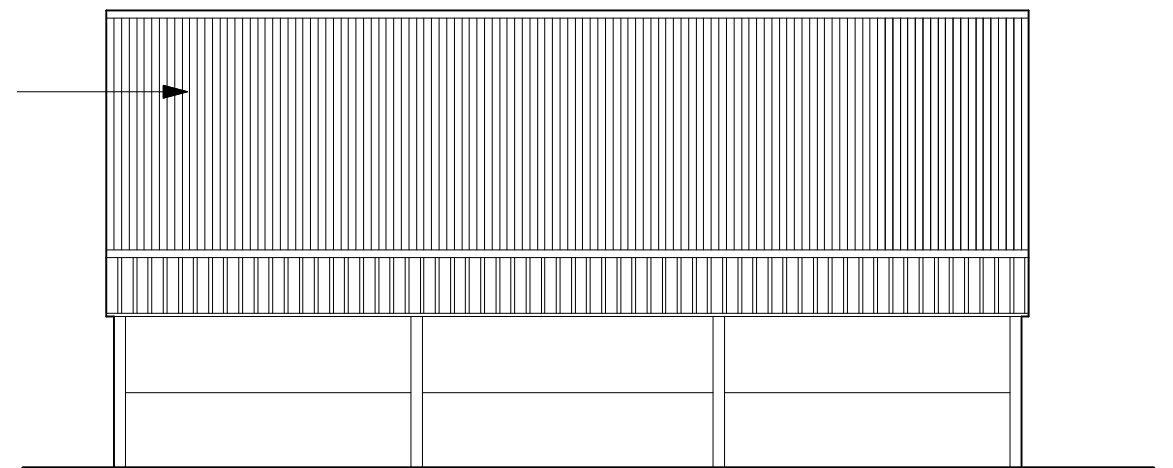


SOUTH ELEVATION TO FIELD


CORRUGATED ROOF

BLUE METAL WALL CLADDING
TO MATCH EXISTING FARM
BUILDINGS

EXISTING
CONCRETE MIDDEN
PANELS

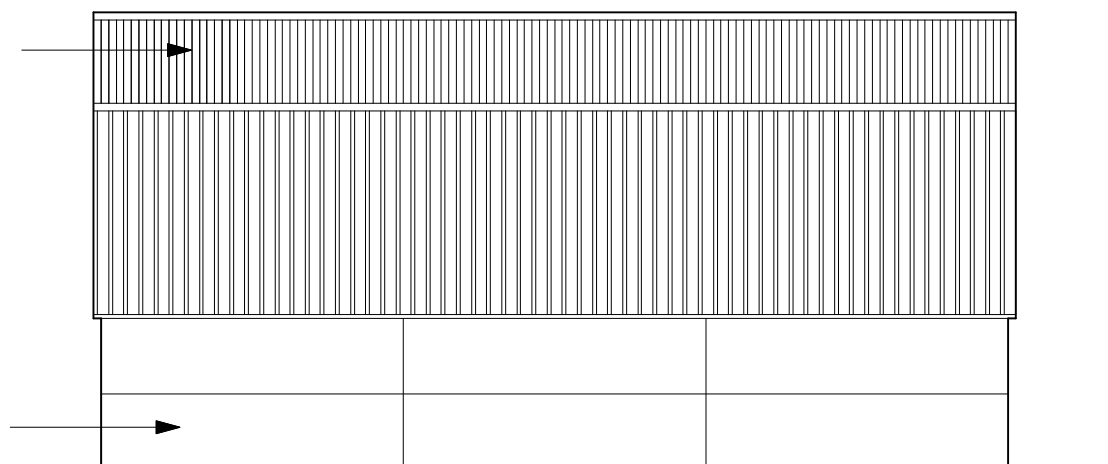

NORTH ELEVATION TO OBSCURED BY EXISTING BARN

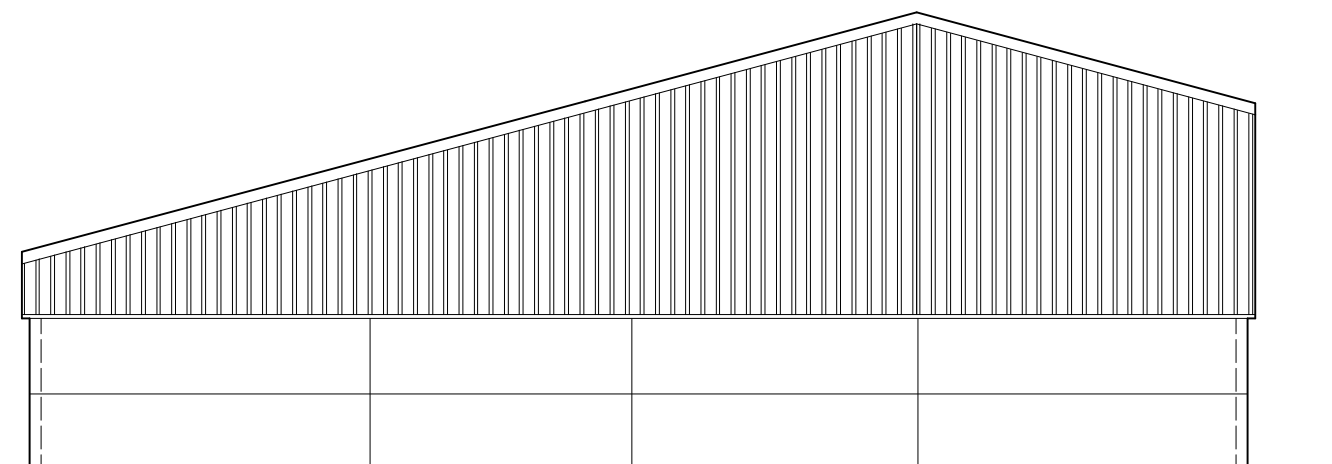

WEST ELEVATION (OBSCURED BY EXISTING BUILDING)

CLIENT : MR JAMES HODGSON

LOCATION : WOODEND FARM, WOODEND

PROJECT : ROOF OVER MIDDEN

DWG TITLE : AS PROPOSED BUILDING

ISSUE :

JOB NO : M154

DWG No : 01

REV -

DATE : 12 MAR 2021

SCALE : 1 :100 @A3

**PRIOR
NOTIFICATION**

ALL DIMENSIONS TO BE CHECKED ON SITE
FIGURED DIMENSIONS TO BE TAKEN IN PREFERENCE
TO SCALED DIMENSIONS
COPYRIGHT MITCHELLS AUCTION COMPANY

Mitchells SINCE 1873
LIVESTOCK AUCTIONEERS & VALUERS

MITCHELLS AUCTION COMPANY
LAKELAND LIVESTOCK CENTRE
COCKERMOUTH, CUMBRIA, CA13 0QQ
TEL 01900 822016