




NORTH WEST ELEVATION

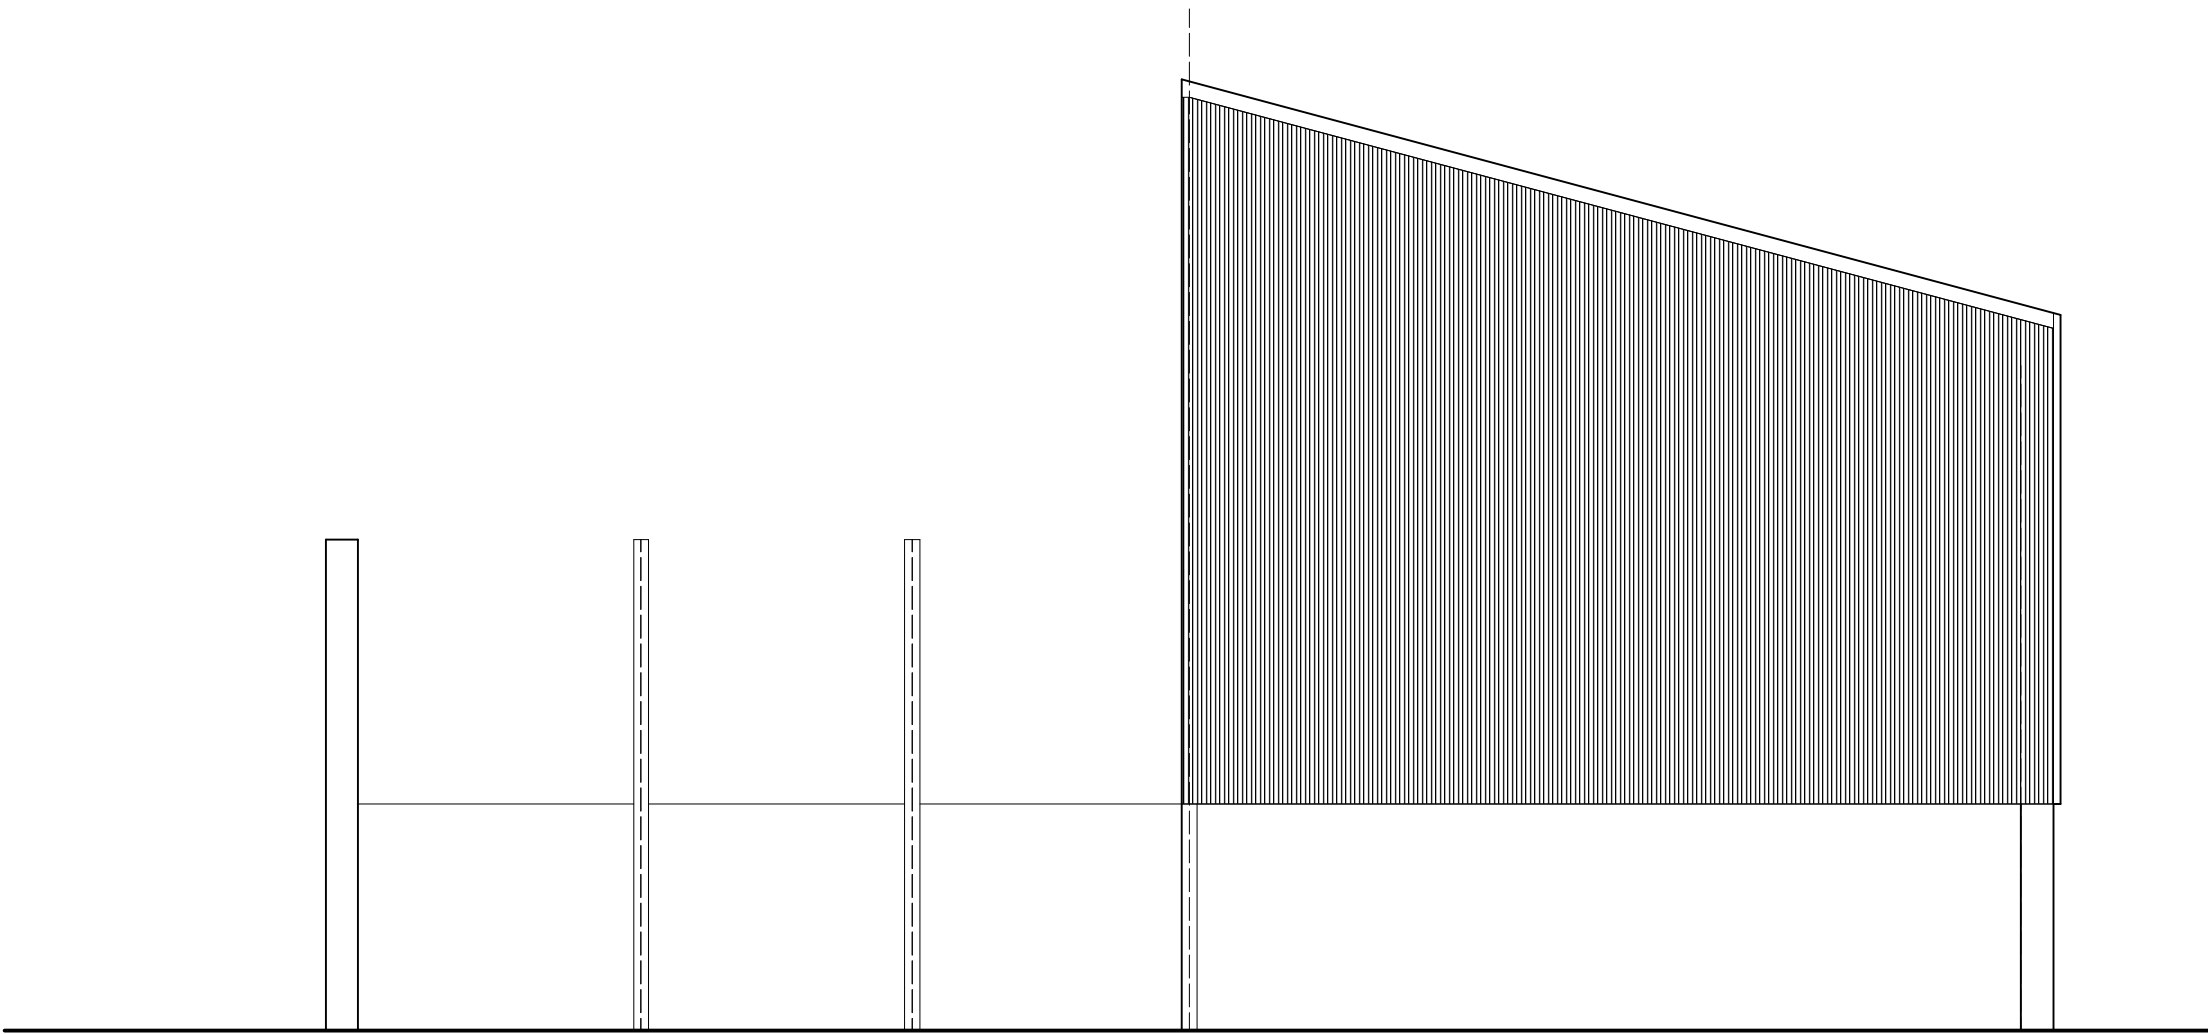

NORTH EAST ELEVATION

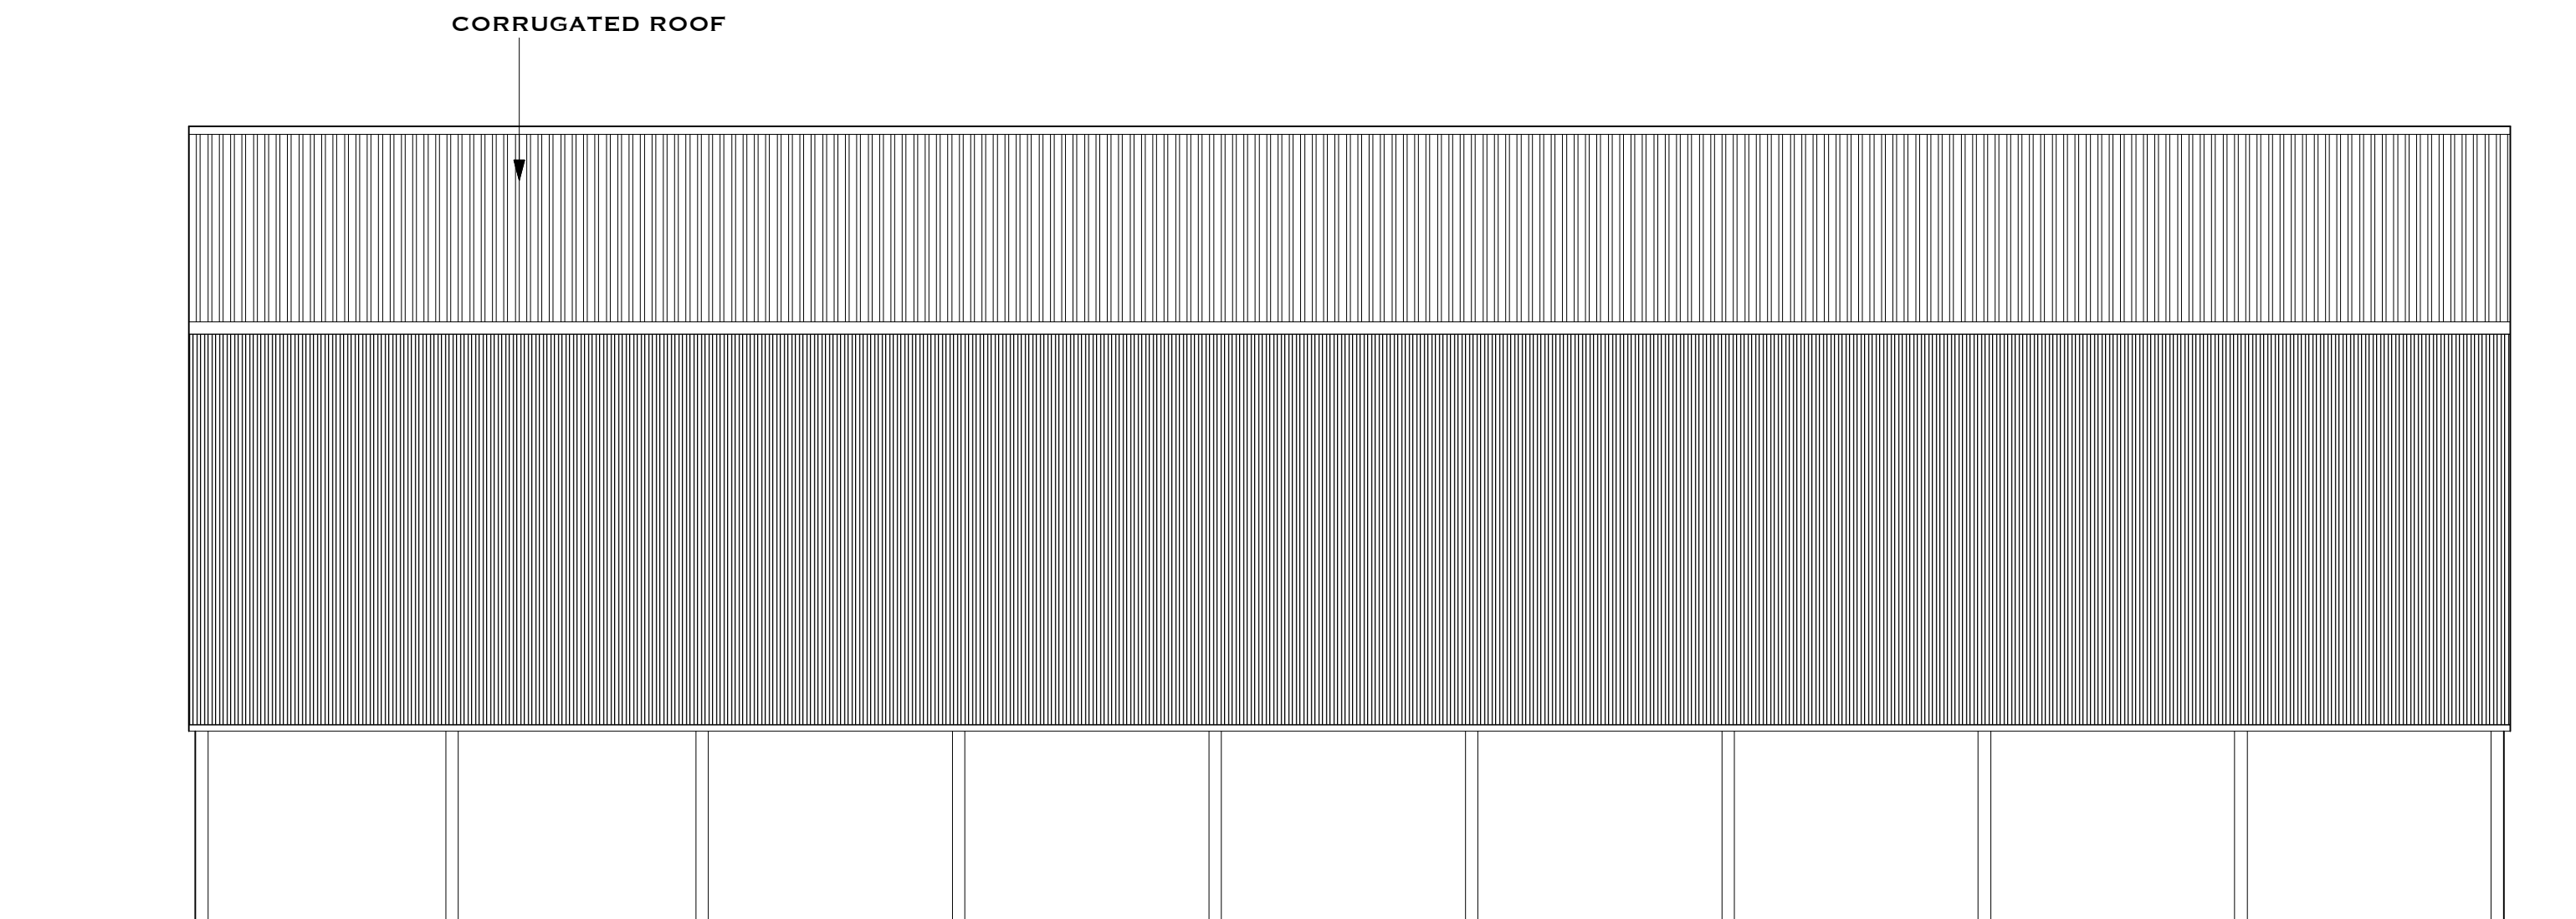

SOUTH EAST ELEVATION

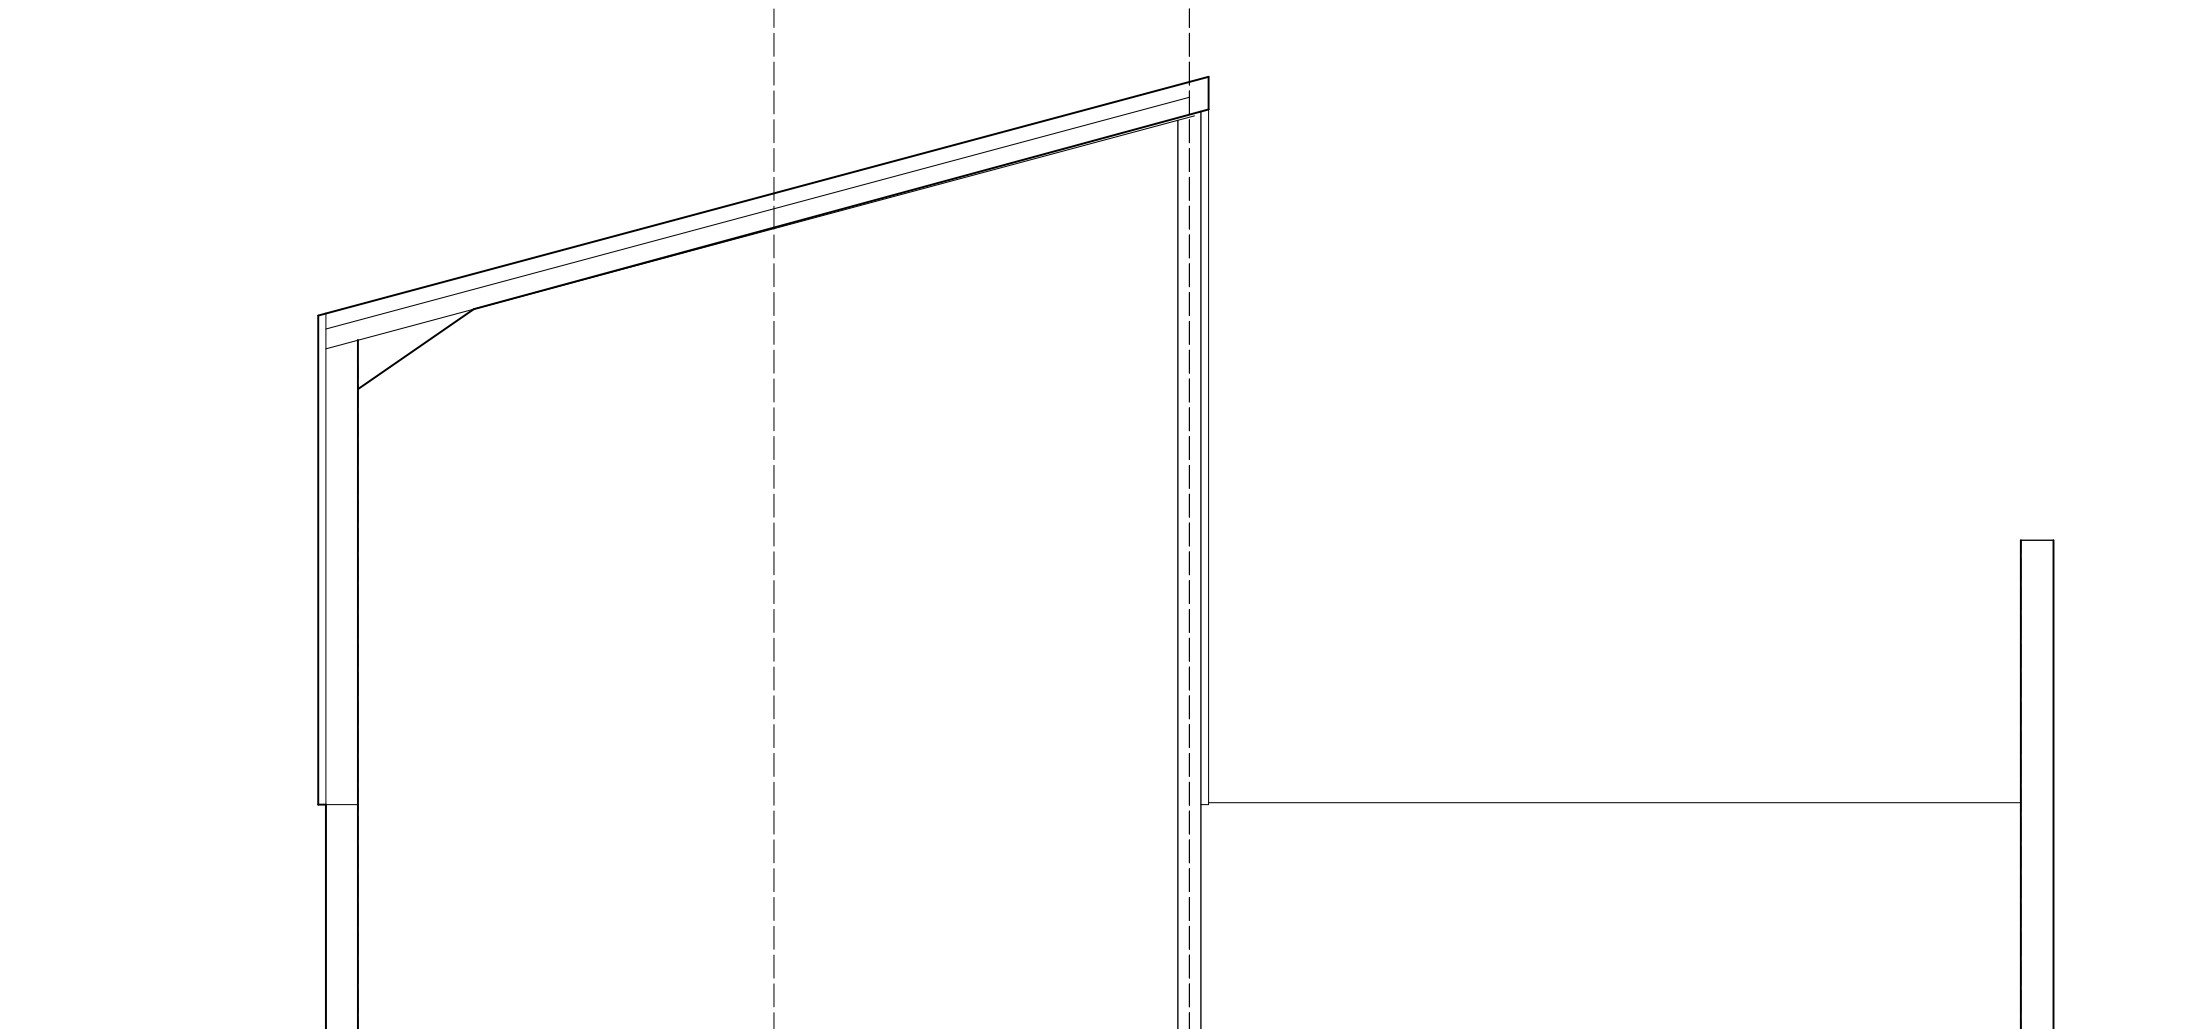

SOUTH WEST ELEVATION

CLIENT : MR & MRS RICHARDSON			LOCATION : FLEMING HALL, GOSFORTH		
PROJECT : ROOF OVER EXISTING SILAGE CLAMP LEFT HAND SIDE					
DWG TITLE : AS PROPOSED BUILDING			ISSUE : FULL PLANNING		
JOB NO : M167	DWG No : 03	REV -			
DATE : 30 OCT 2022	SCALE : 1 : 100 @A3				

ALL DIMENSIONS TO BE CHECKED ON SITE
FIGURED DIMENSIONS TO BE TAKEN IN PREFERENCE
TO SCALED DIMENSIONS
COPYRIGHT MITCHELLS AUCTION COMPANY

MitchellsSINCE 1873

LIVESTOCK AUCTIONEERS & VALUERS

MITCHELLS AUCTION COMPANY
LAKELAND LIVESTOCK CENTRE
COCKERMOUTH, CUMBRIA, CA13 0QQ
TEL 01900 822016