




SOUTH EAST ELEVATION

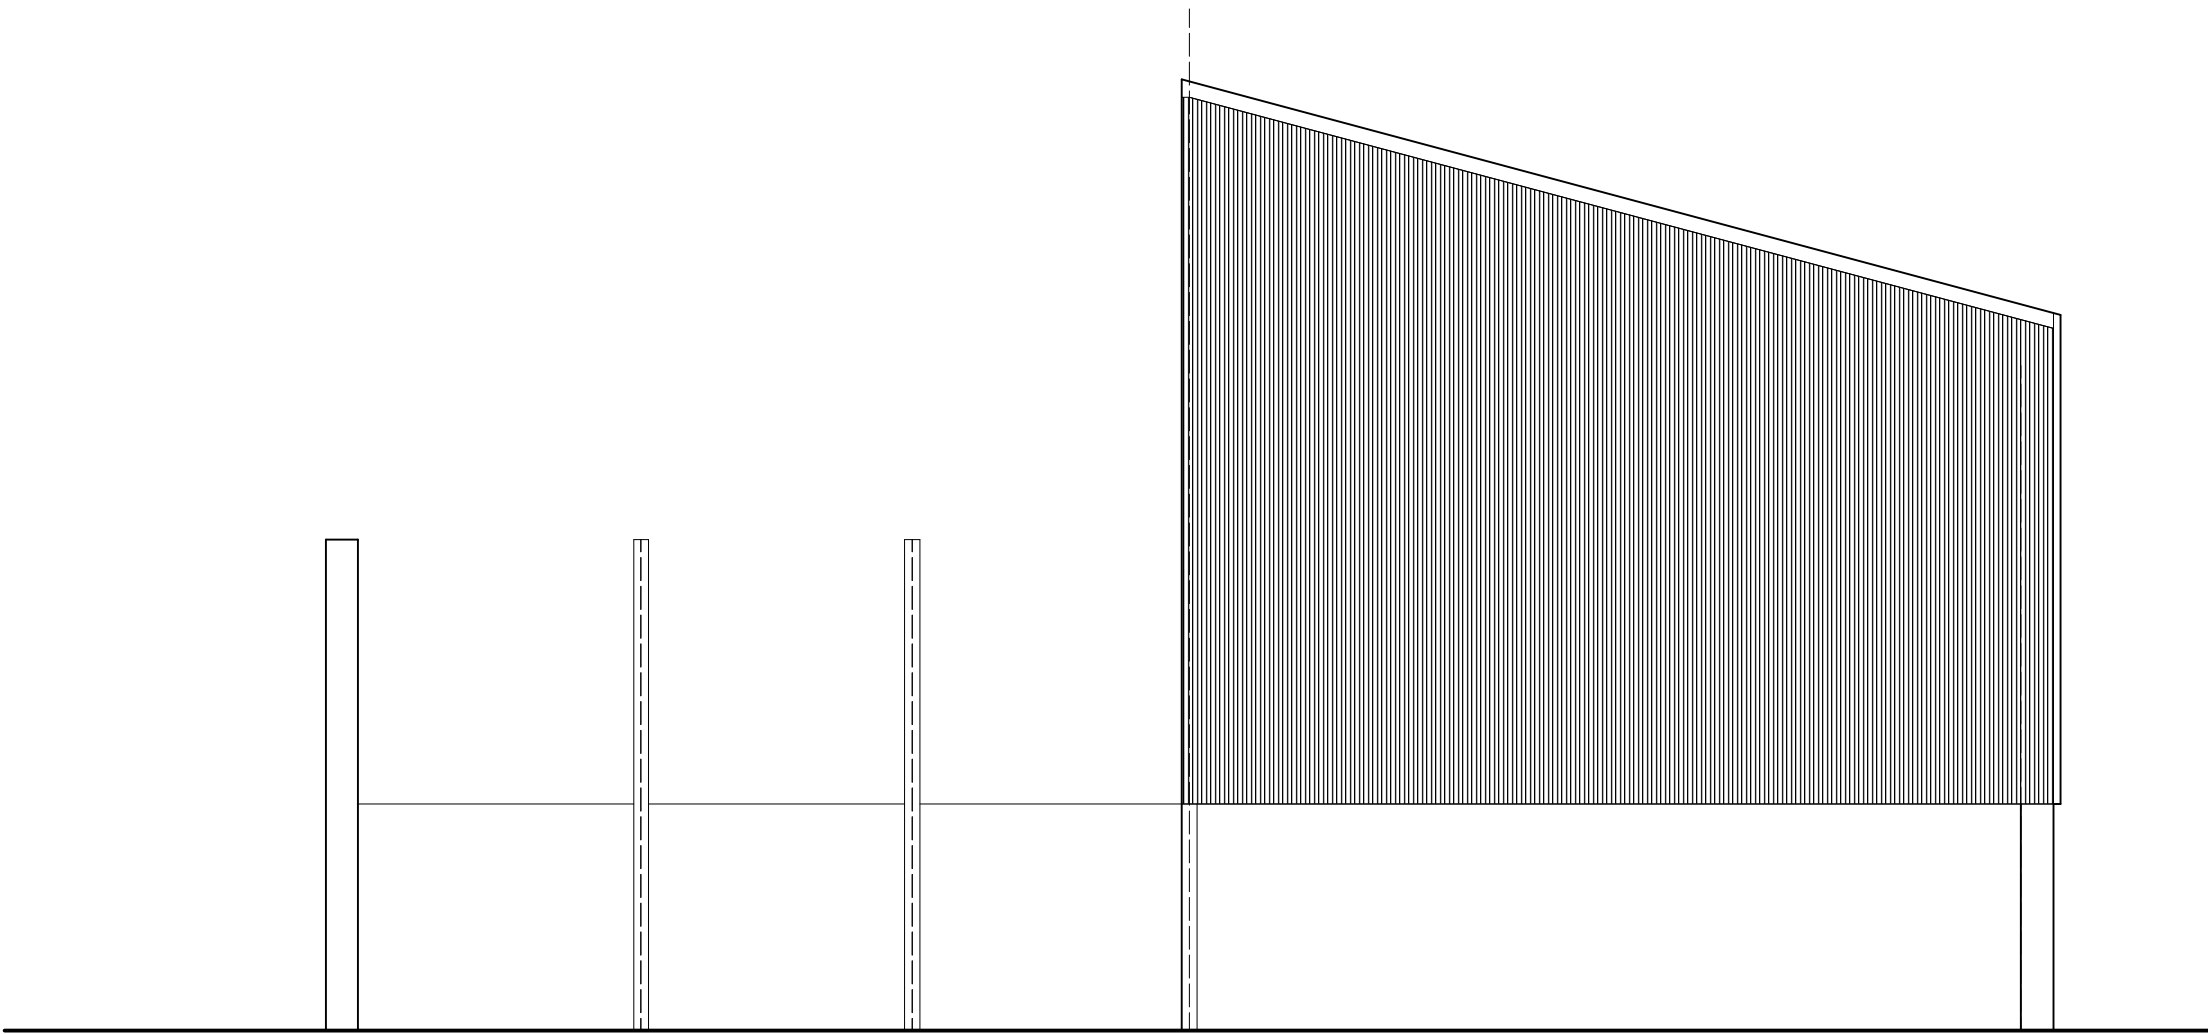

NORTH EAST ELEVATION

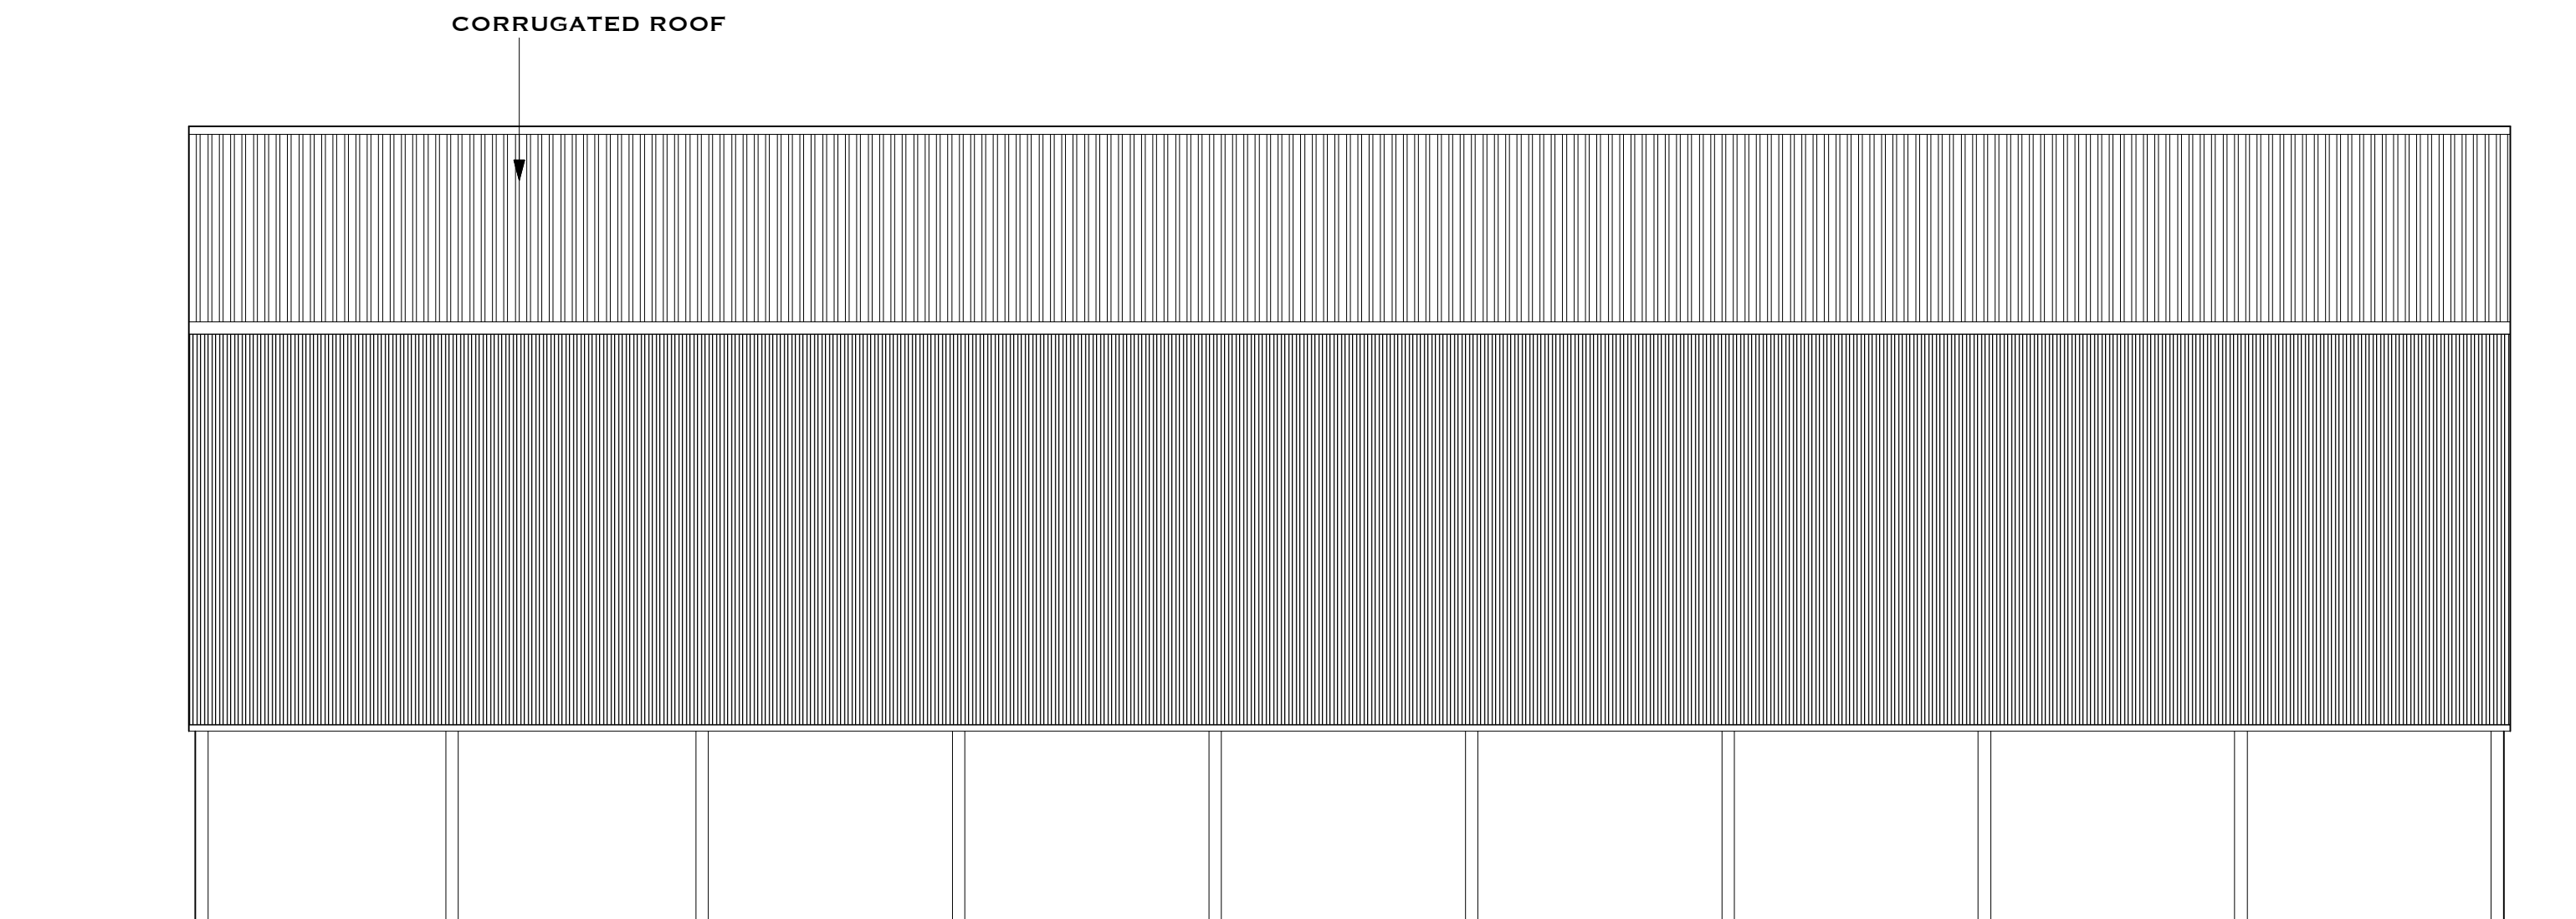

NORTH WEST ELEVATION

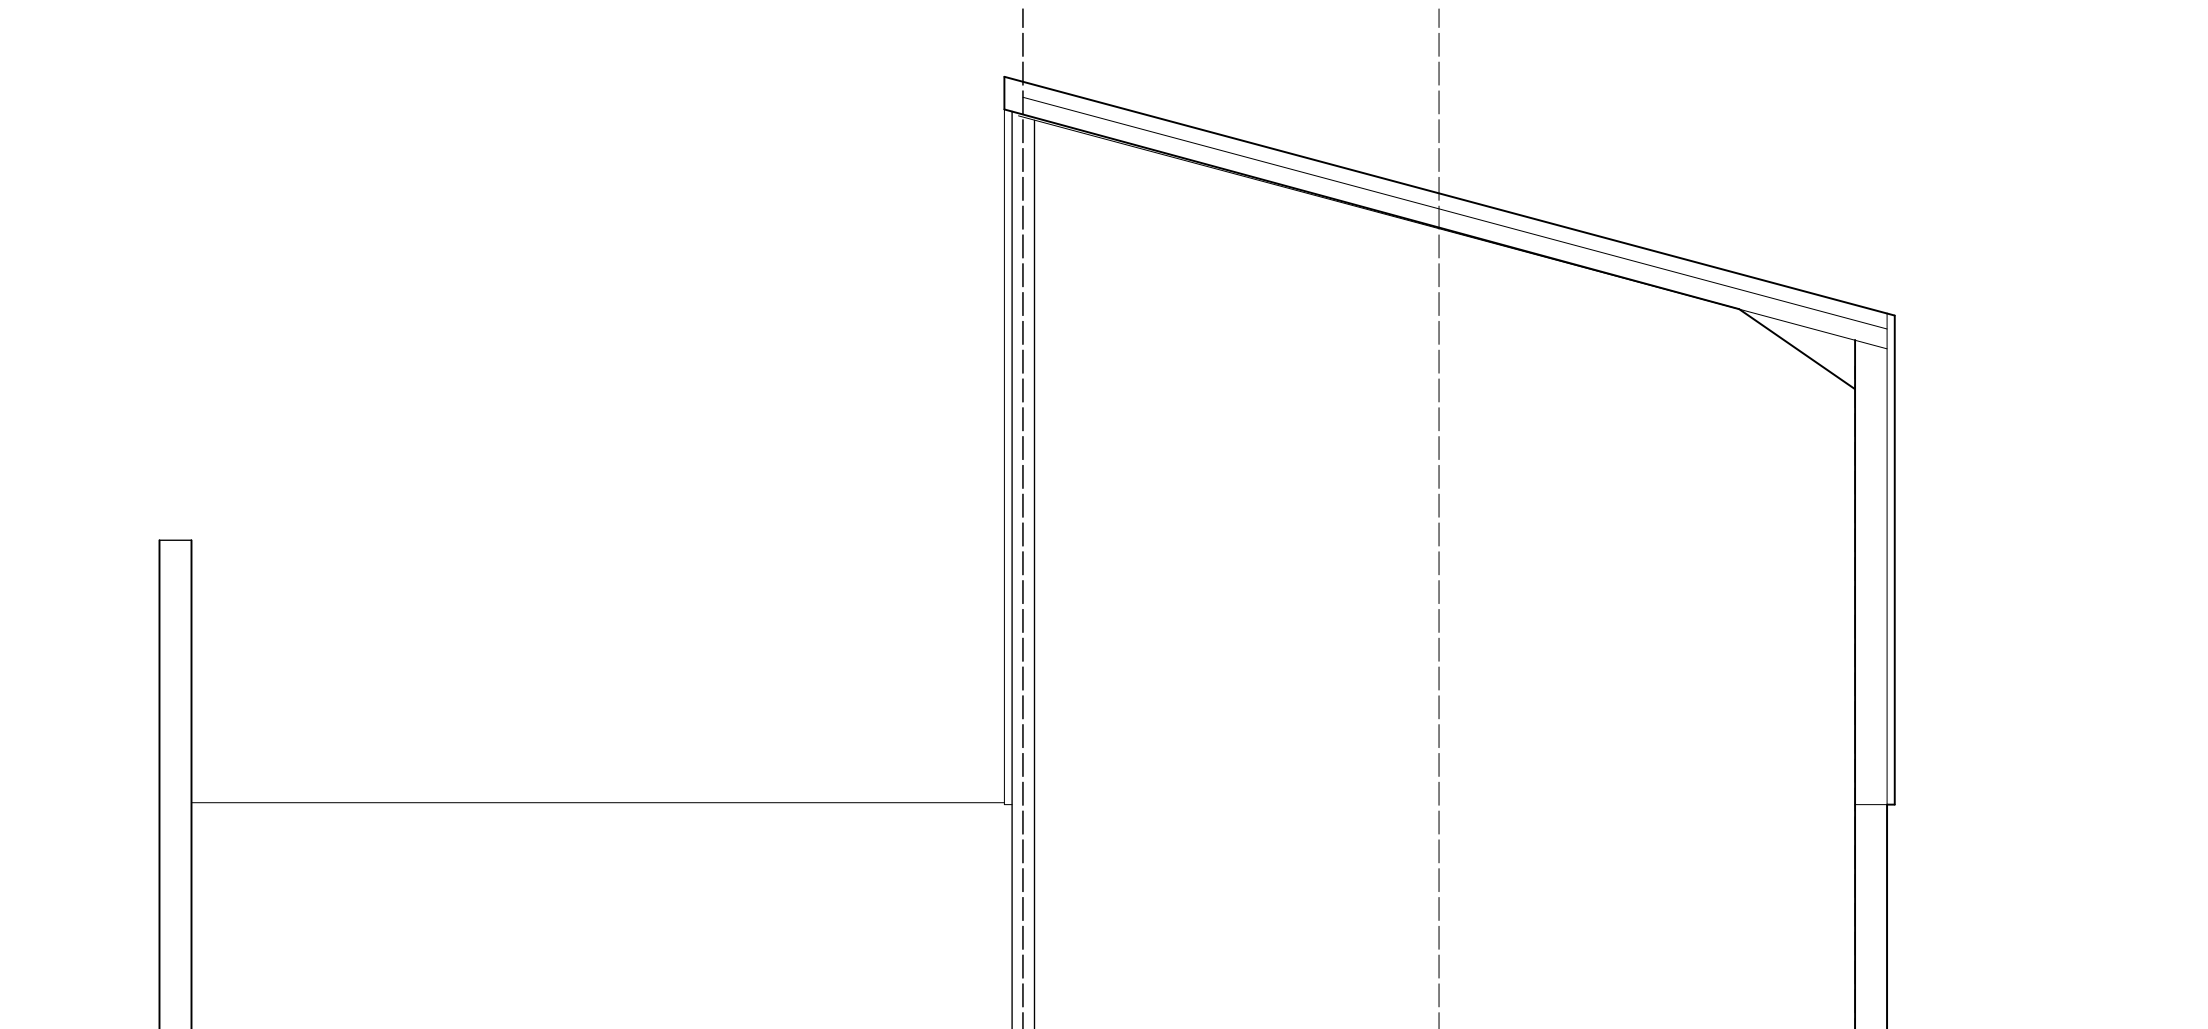

SOUTH WEST ELEVATION

CLIENT : MR & MRS RICHARDSON			LOCATION : FLEMING HALL, GOSFORTH		
PROJECT : ROOF OVER EXISTING SILAGE CLAMP RIGHT HAND SIDE					
DWG TITLE : AS PROPOSED BUILDING			ISSUE :		
JOB NO : M167	DWG NO : 04	REV -	FULL PLANNING		
DATE : 30 OCT 2022		SCALE : 1 :100 @A3			

ALL DIMENSIONS TO BE CHECKED ON SITE  
FIGURED DIMENSIONS TO BE TAKEN IN PREFERENCE  
TO SCALED DIMENSIONS  
COPYRIGHT MITCHELLS AUCTION COMPANY

**Mitchells**SINCE 1873

LIVESTOCK AUCTIONEERS & VALUERS

MITCHELLS AUCTION COMPANY  
LAKELAND LIVESTOCK CENTRE  
COCKERMOUTH, CUMBRIA, CA13 0QQ  
TEL 01900 822016