




SOUTHERN ELEVATION

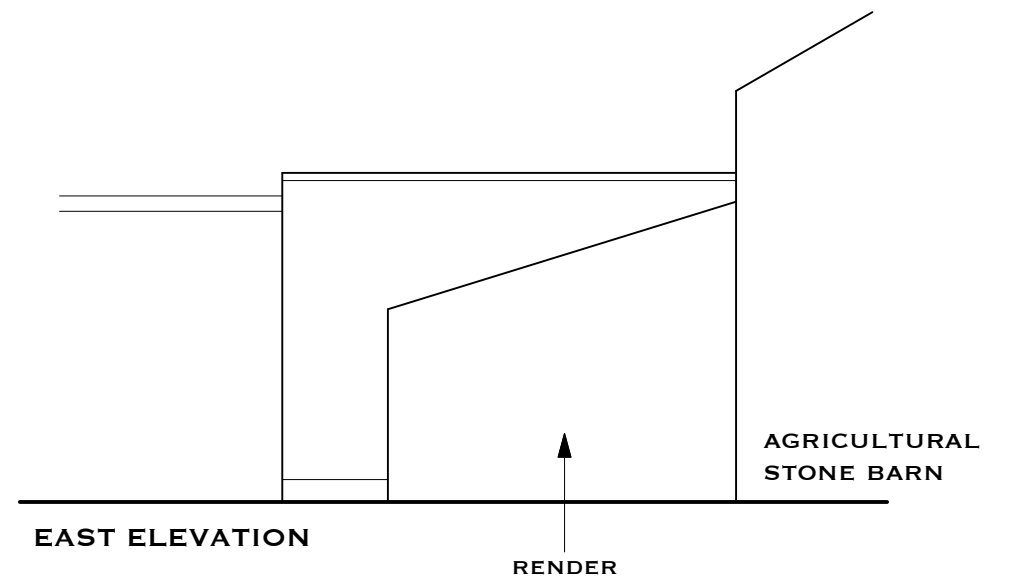

EAST ELEVATION

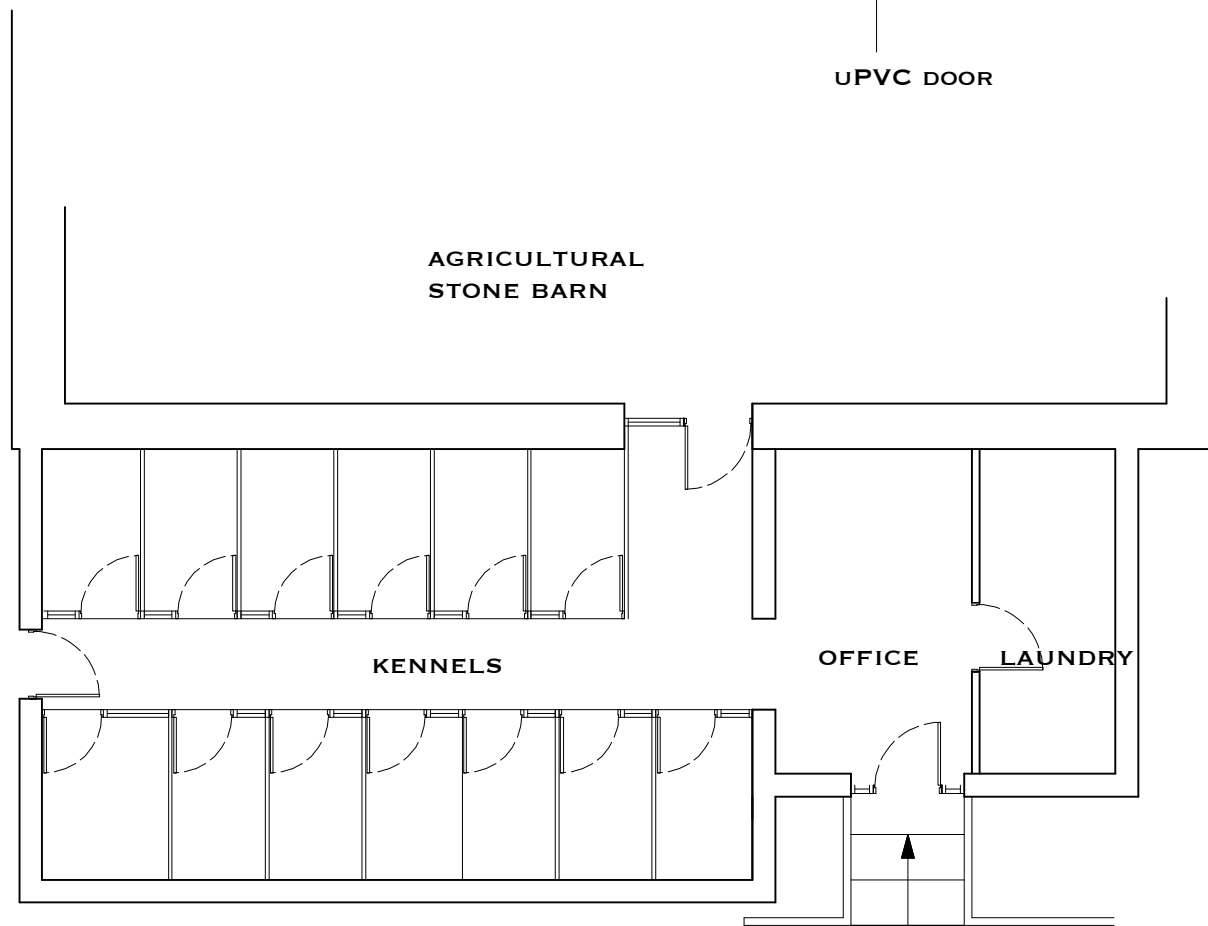

FLOOR PLAN

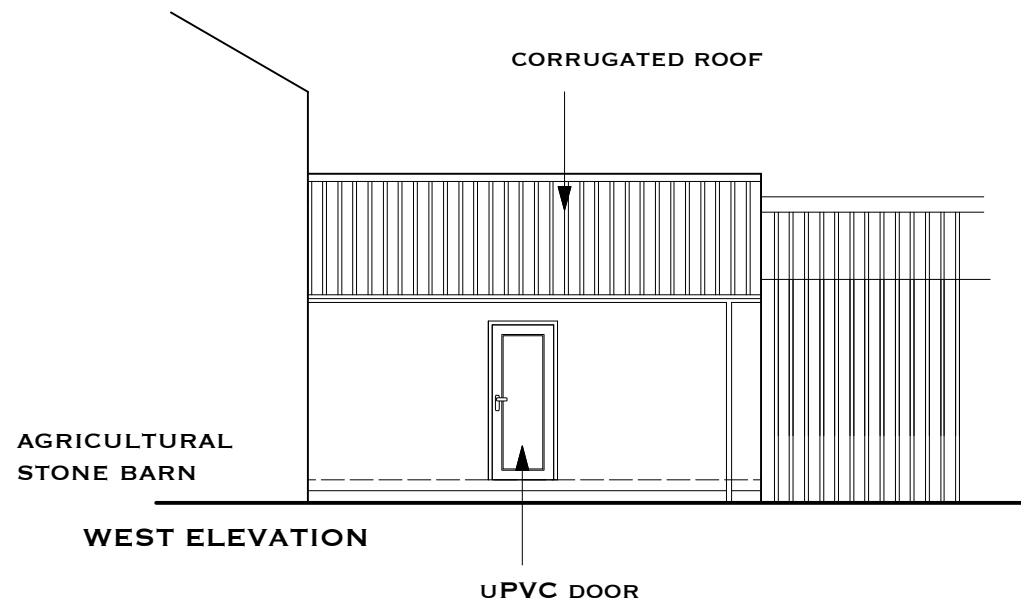

WEST ELEVATION

CLIENT : MR M BRENNAND

LOCATION : PARK HOUSE FARM, HIGH HARRINGTON

PROJECT : PROPOSED DOG KENNELS

DWG TITLE : AS PROPOSED BUILDING PLAN

ISSUE :

JOB NO : M169

DWG No : 01

REV -

**FULL**

DATE : 8 AUG 2022

SCALE : 1 :100 @A3

**PLANNING**

ALL DIMENSIONS TO BE CHECKED ON SITE  
FIGURED DIMENSIONS TO BE TAKEN IN PREFERENCE  
TO SCALED DIMENSIONS  
COPYRIGHT MITCHELLS AUCTION COMPANY

**Mitchells** SINCE 1873  
LIVESTOCK AUCTIONEERS & VALUERS

MITCHELLS AUCTION COMPANY  
LAKELAND LIVESTOCK CENTRE  
COCKERMOUTH, CUMBRIA, CA13 0QQ  
TEL 01900 822016