





SCALE BAR @ 1 : 100

VENTILATED METAL WALL CLADDING FIBRE CEMENT BIG 6 PROFILE CONCRETE WALL PANELS

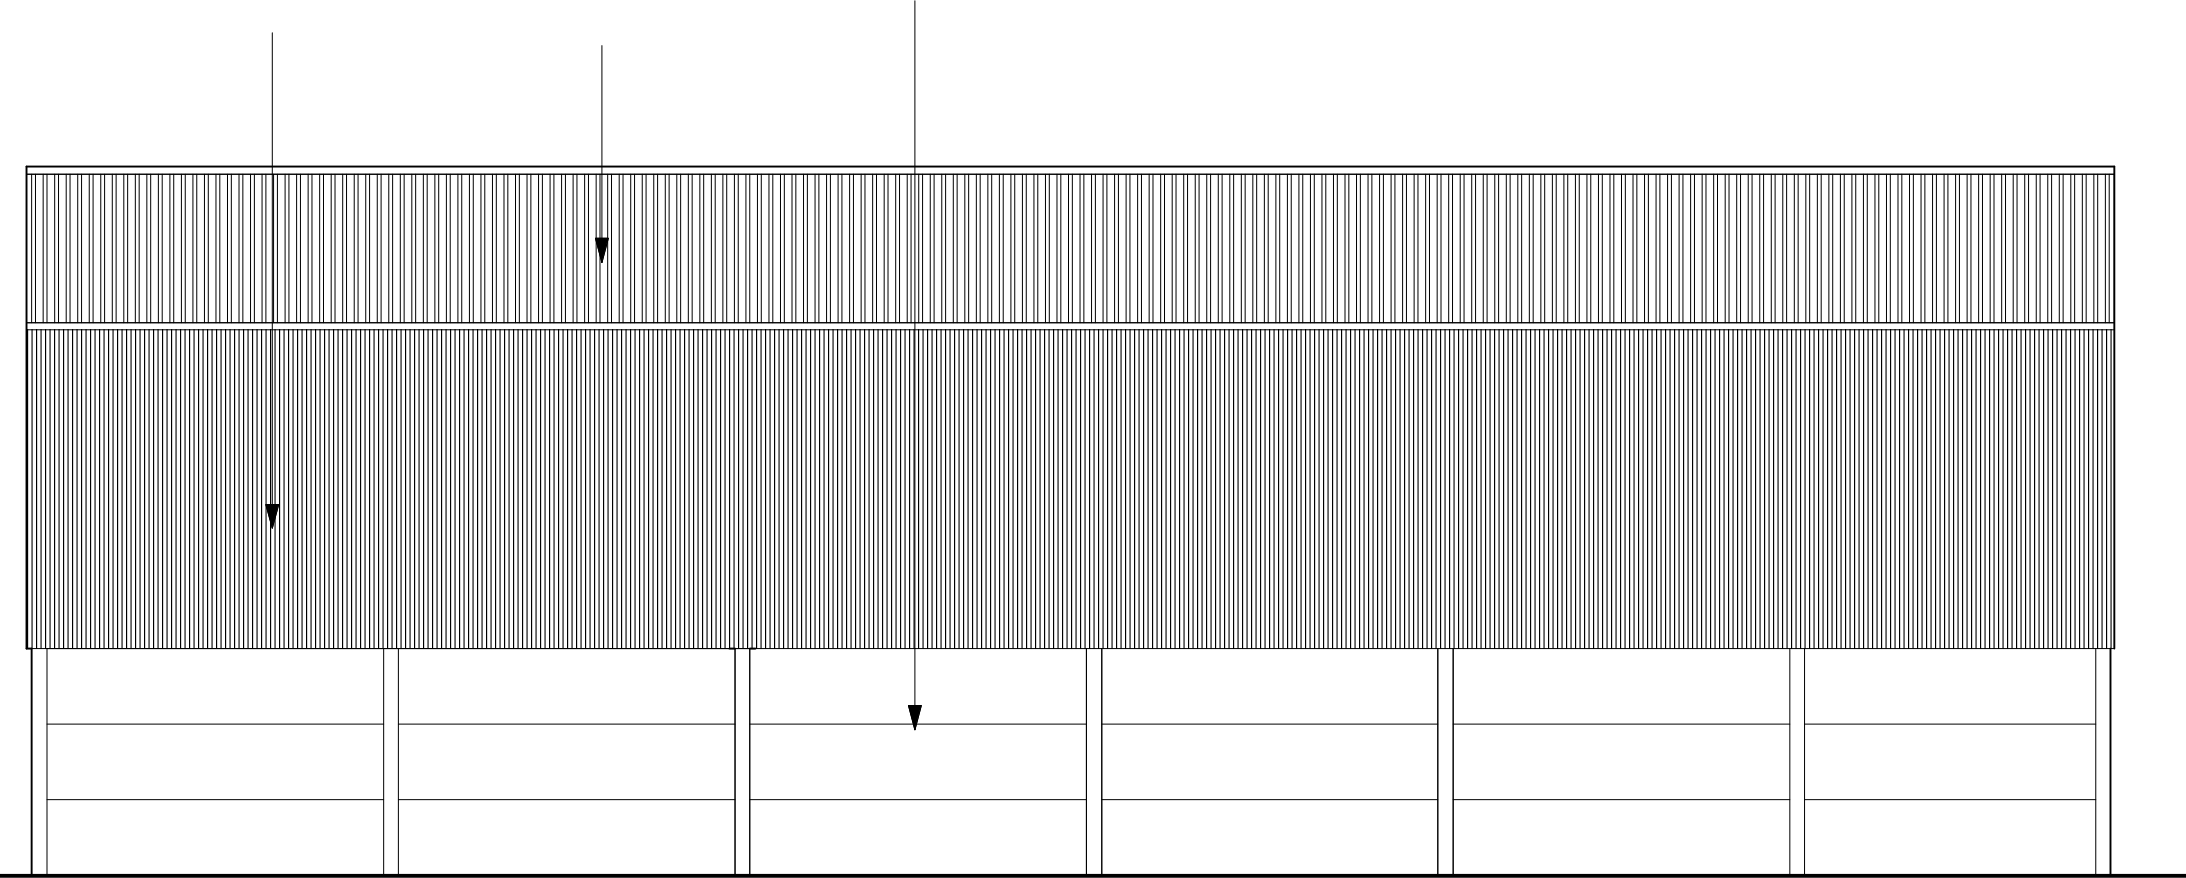

SOUTH ELEVATION

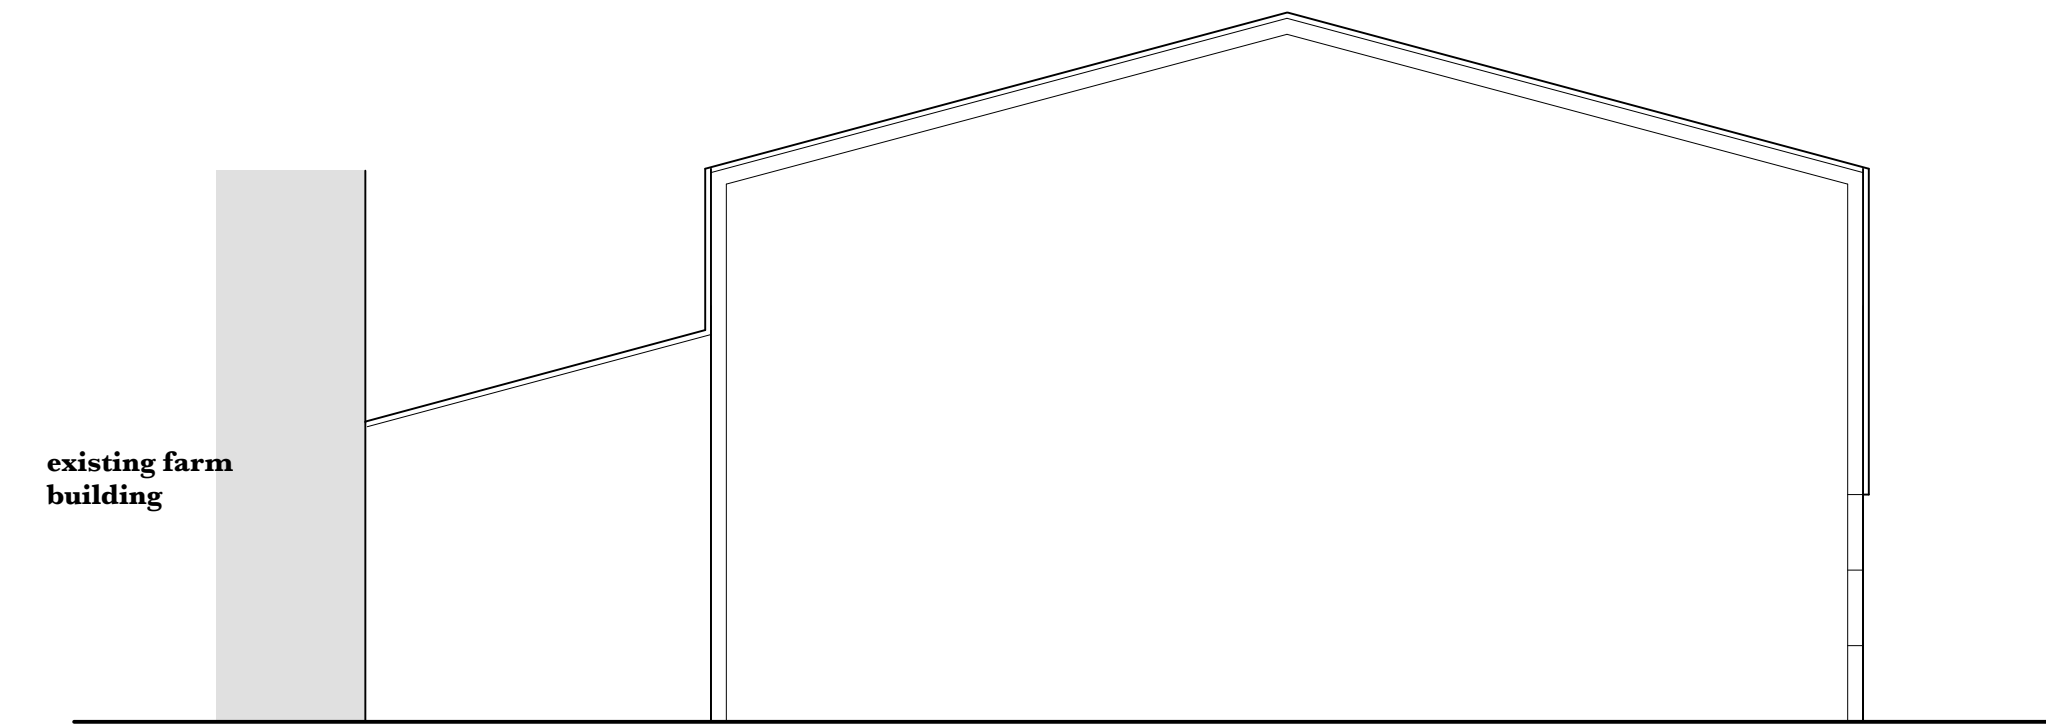

WEST ELEVATION

Buy A Plan




Demesne Farm, Sandwith, Cumbria, CA28 9UE



Location Plan shows area bounded by: 297297 22, 514448 21, 297438 84, 514589 83 (at a scale of 1:1250). OSGridRef: NX97361451. The representation of a road, track or path is no evidence of a right of way. The representation of features as lines is no evidence of a property boundary.

Produced on 5th May 2023 from the Ordnance Survey National Geographic Database and incorporating surveyed revision available at this date. Reproduction in whole or part is prohibited without the prior permission of Ordnance Survey. © Crown copyright 2023. Supplied by www.buyaplan.co.uk a licensed Ordnance Survey partner (100053143). Unique plan reference: #08817873-1EE8A3.

Ordnance Survey and the OS Symbol are registered trademarks of Ordnance Survey, the national mapping agency of Great Britain. Buy A Plan® logo, pdf design and the www.buyaplan.co.uk website are Copyright © Resonic Ltd 2023.

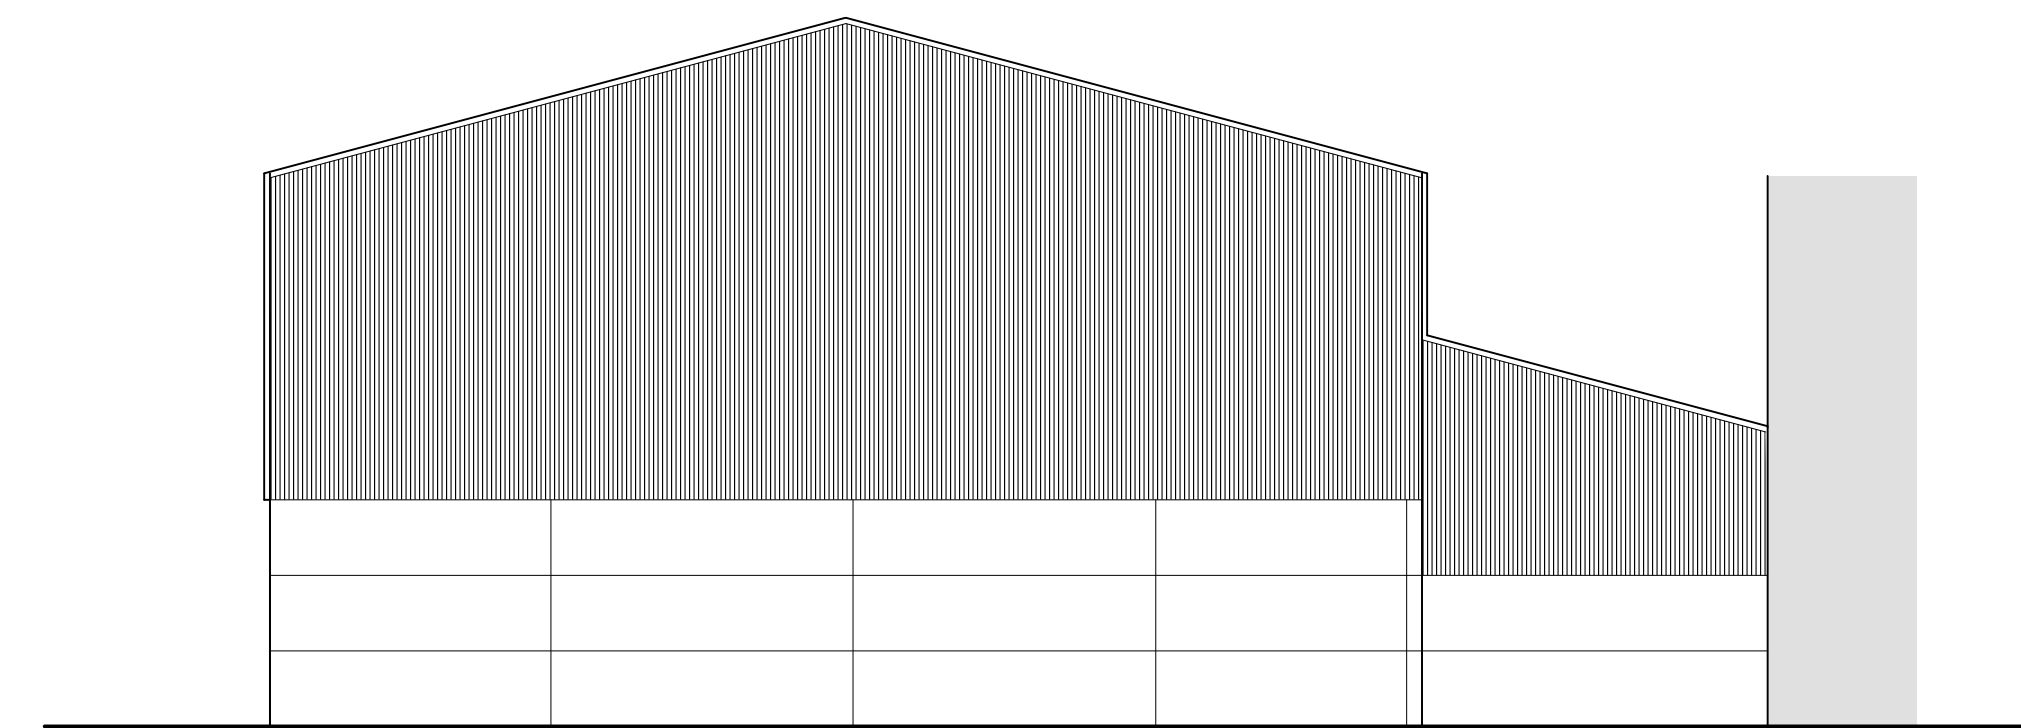

EAST ELEVATION

CLIENT : W Atkinson & Sons		LOCATION : Demense Farm, Sandwith		WHAT3WORDS : deliver.replace.thundered	
PROJECT : New Agricultural Building					
DWG TITLE : As Proposed Drawing			ISSUE :		
JOB NO : M179	Dwg No : 01	REV -	FULL PLANNING		
DATE : 5 May 2023	SCALE : 1 : 100 @A1				
ALL DIMENSIONS TO BE CHECKED ON SITE FIGURED DIMENSIONS TO BE TAKEN IN PREFERENCE TO SCALED DIMENSIONS copyright MITCHELLS AUCTION COMPANY					
<p>LAND AGENCY & PROFESSIONAL SERVICES</p> <p>MITCHELLS AUCTION COMPANY LAKELAND LIVESTOCK CENTRE COCKERMOUTH, CUMBRIA, CA13 0QQ TEL 01900 822016</p>					