




SOUTH ELEVATION

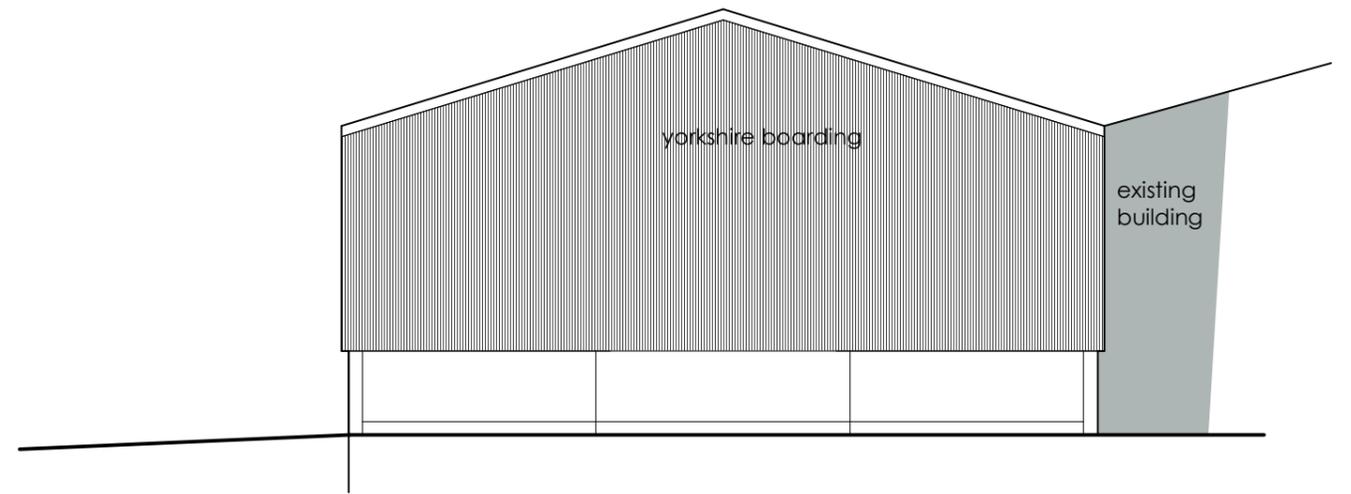

NORTH ELEVATION

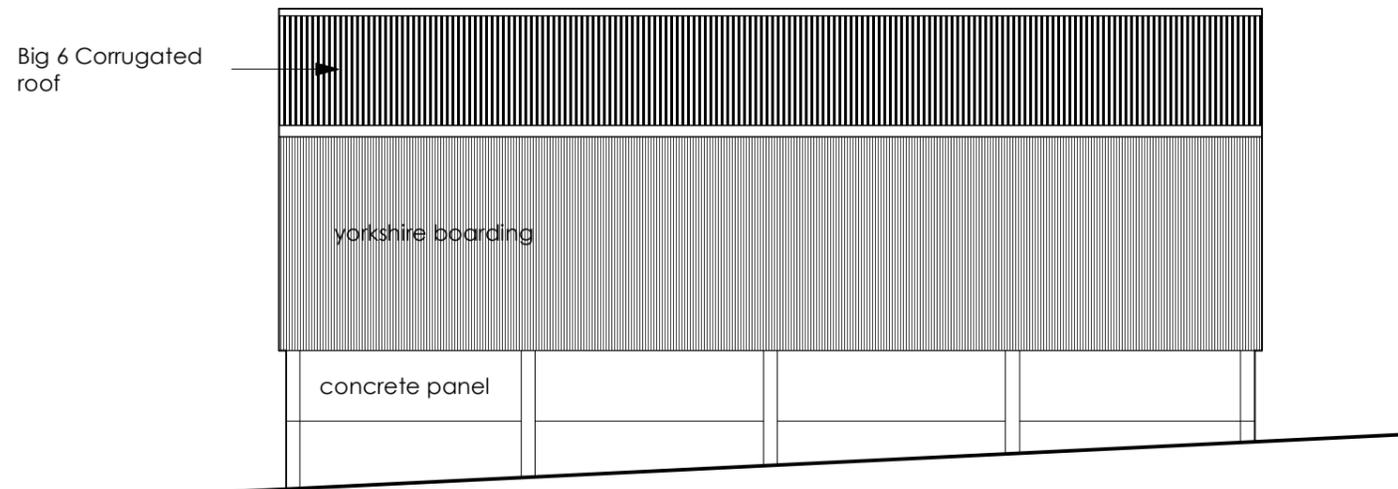

EAST ELEVATION

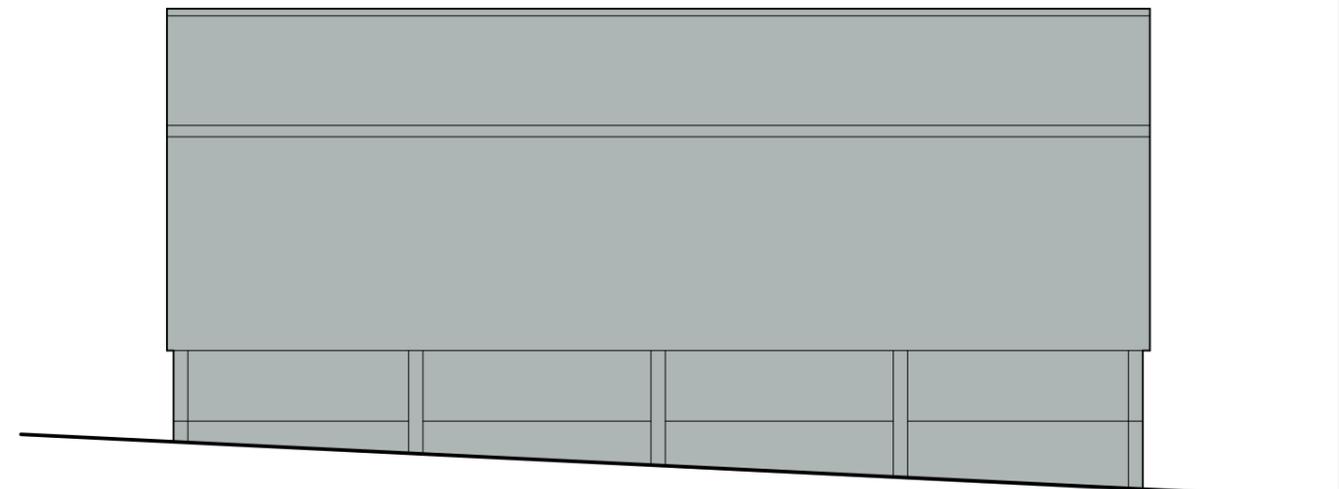

WEST ELEVATION FULLY OBSCURED

CLIENT : G&I Carruthers & Sons		LOCATION : Lowca Cottage Farm	
PROJECT : PROPOSED AGRICULTURAL BUILDING			
DWG TITLE : PLANS & ELEVATIONS		ISSUE :	
JOB NO : M189	Dwg No : 01	REV :-	FULL PLANNING
DATE : 11 April 2024	SCALE : 1 : 100 @A3		

ALL DIMENSIONS TO BE CHECKED ON SITE
 FIGURED DIMENSIONS TO BE TAKEN IN PREFERENCE
 TO SCALED DIMENSIONS
 copyright MITCHELLS AUCTION COMPANY

Mitchells SINCE 1873
 LAND AGENCY & PROFESSIONAL SERVICES

MITCHELLS AUCTION COMPANY
 LAKELAND LIVESTOCK CENTRE
 COCKERMOUTH, CUMBRIA, CA13 0QQ
 TEL 01900 822016