




PROPOSED NORTH ELEVATION

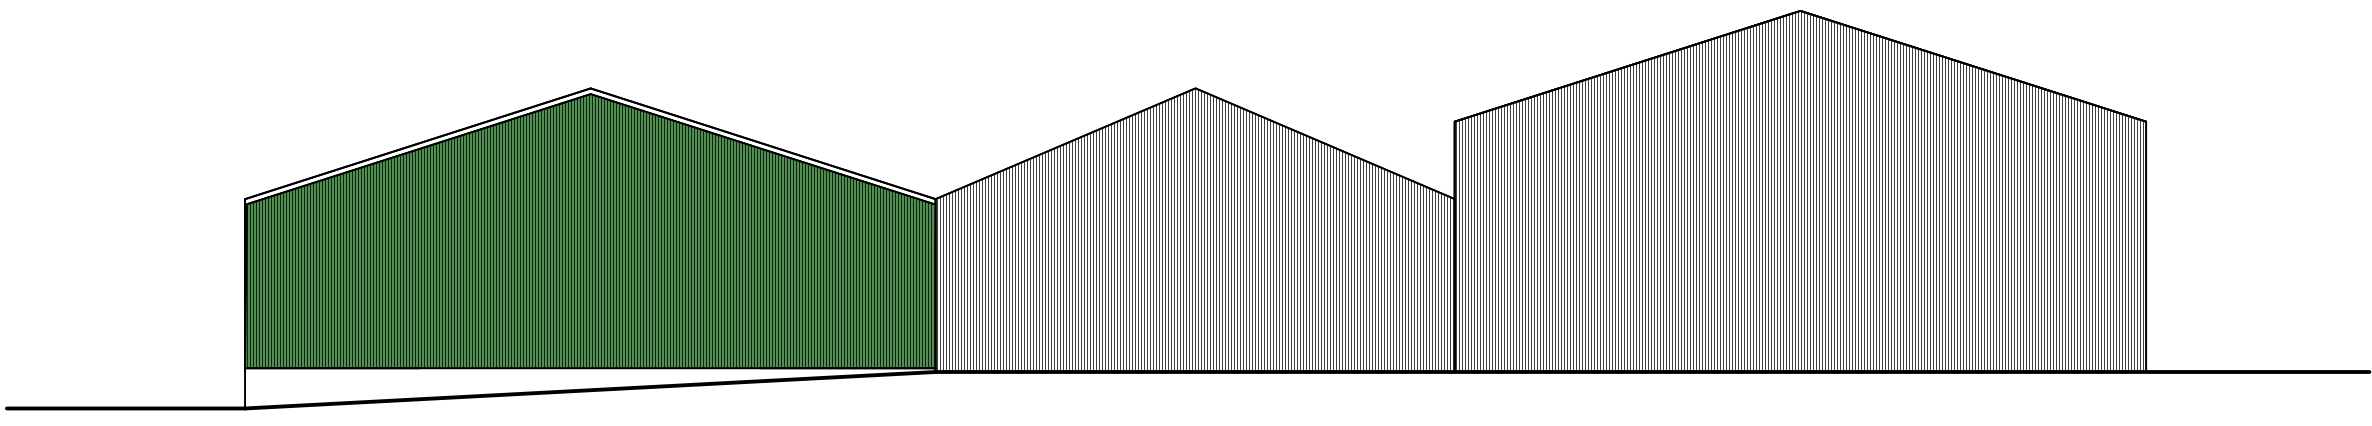


PROPOSED SOUTH ELEVATION

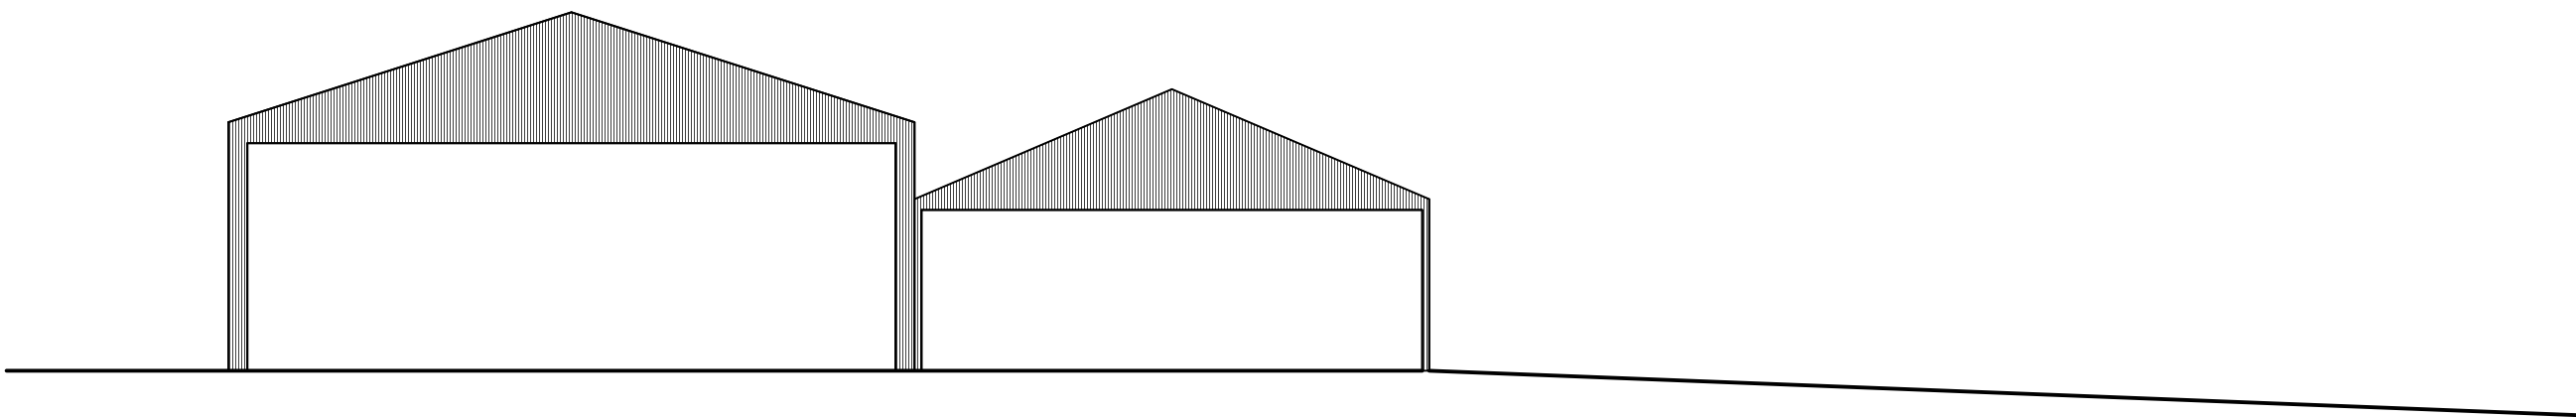


EXISTING NORTH ELEVATION

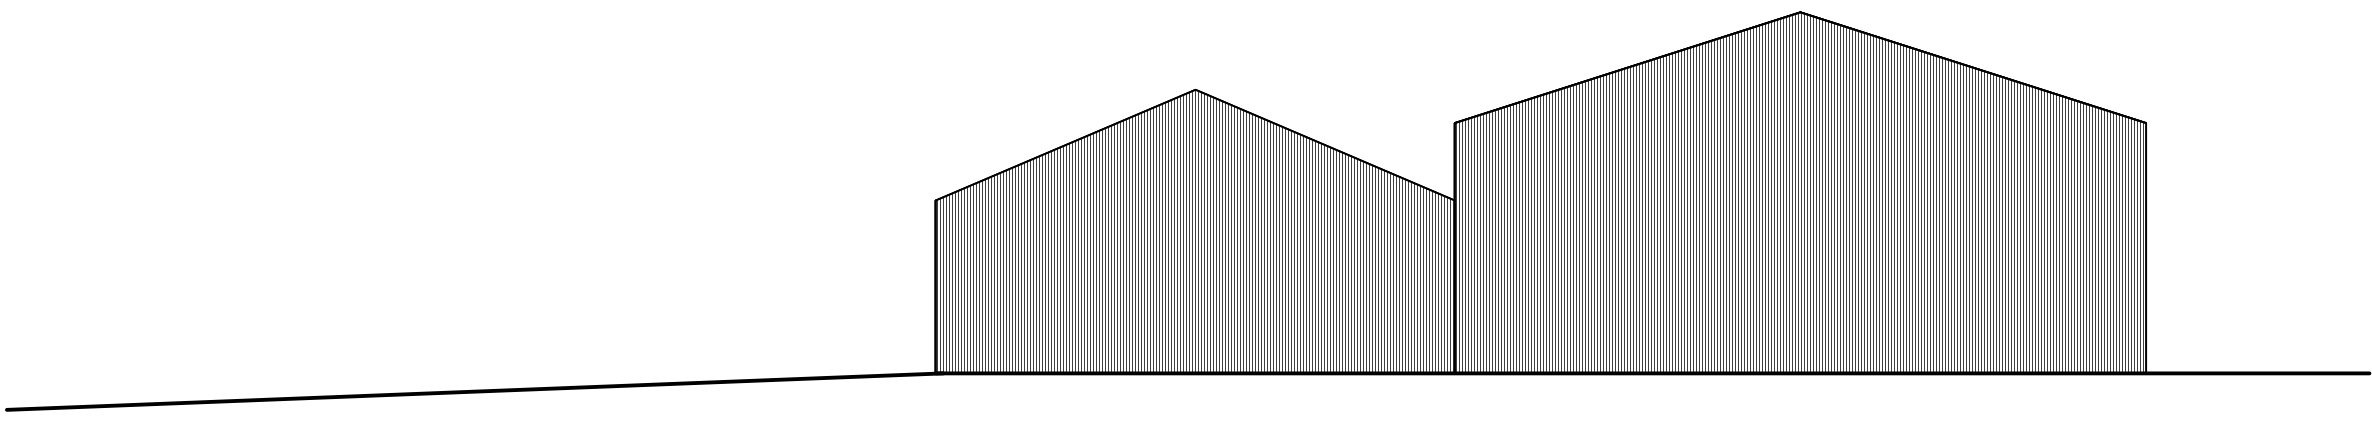


EXISTING SOUTH ELEVATION

 


PROPOSED EAST ELEVATION

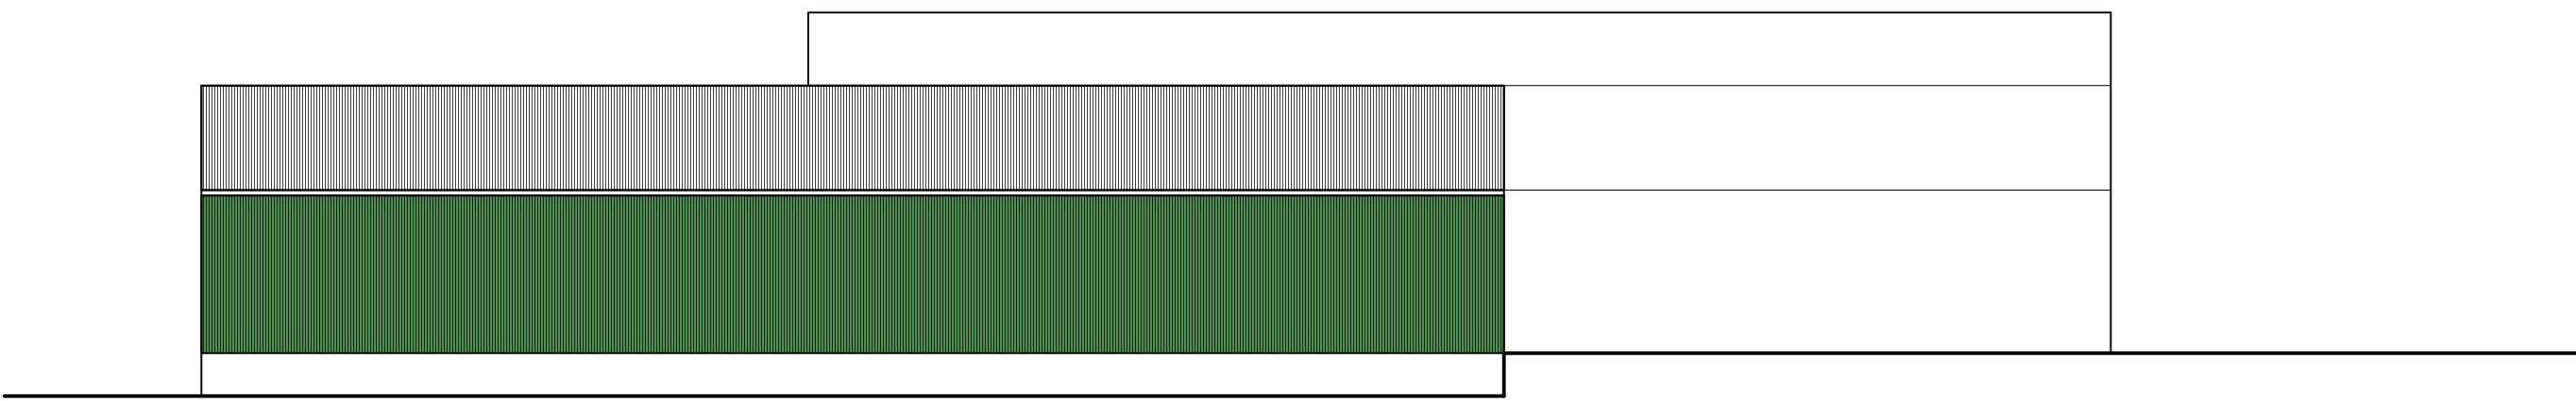


PROPOSED WEST ELEVATION

 


EXISTING EAST ELEVATION

 

EXISTING WEST ELEVATION

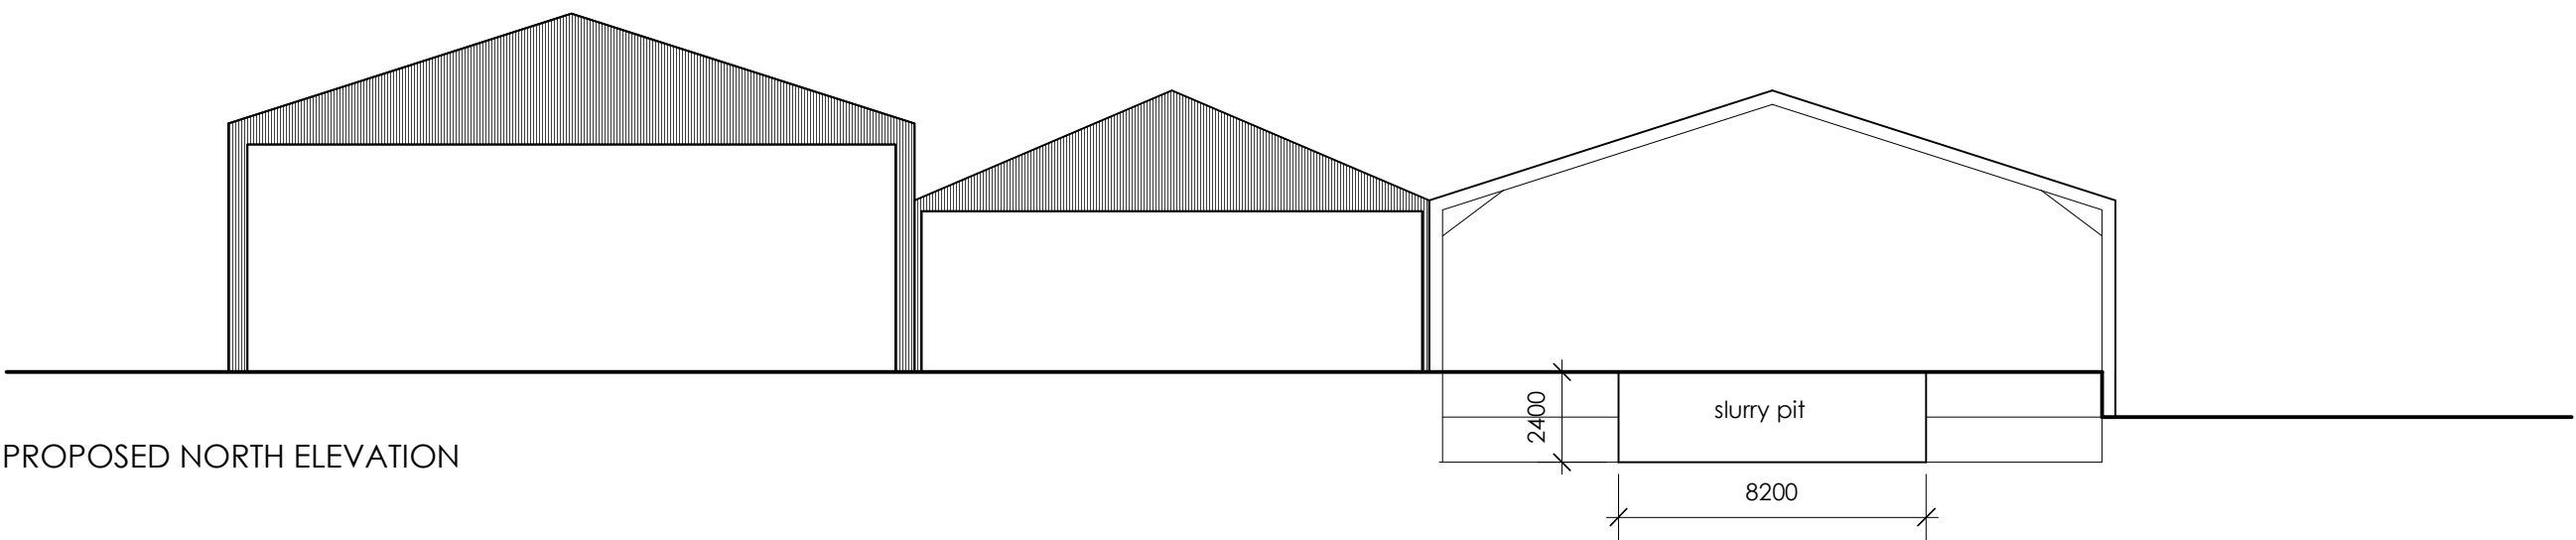

PROPOSED NORTH ELEVATION

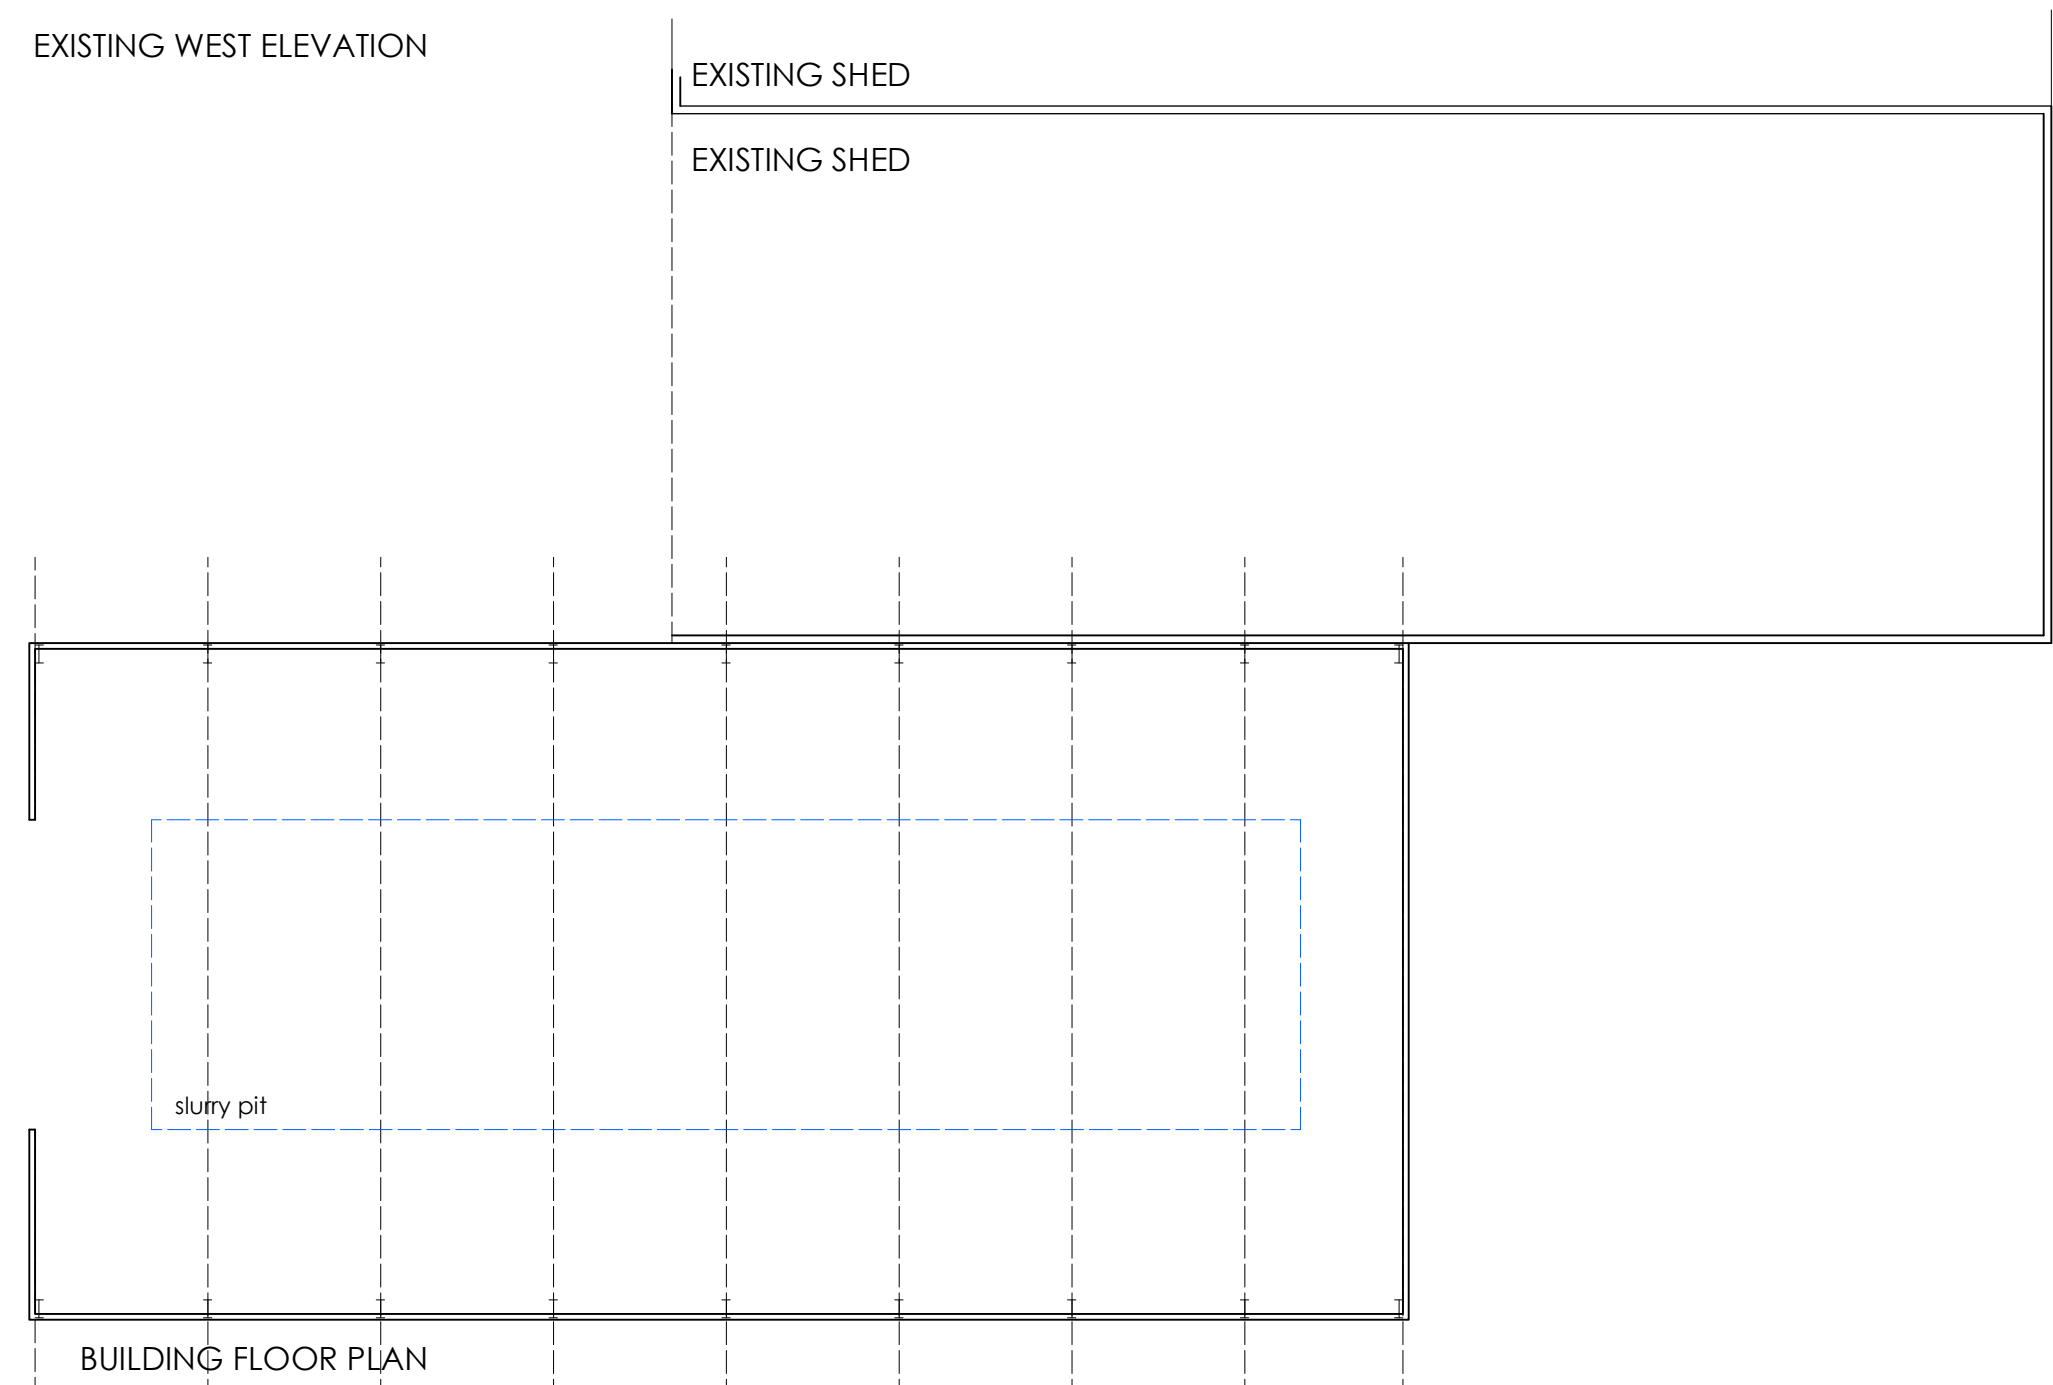

BUILDING FLOOR PLAN

CLIENT : PALMER		LOCATION : GREENSYKES FARM, LAMPLUGH	
PROJECT : PROPOSED COVERED SLURRY PIT & CROP / MACHINERY STORE			
DWG TITLE : As Proposed DRAWING			ISSUE :
JOB NO : M190	Dwg No : 02	REV : A	
DATE : 18 May 2026		SCALE : 1 :200 @A1	
PLANNING			

ALL DIMENSIONS TO BE CHECKED ON SITE
FIGURED DIMENSIONS TO BE TAKEN IN PREFERENCE
TO SCALED DIMENSIONS
copyright MITCHELLS AUCTION COMPANY