




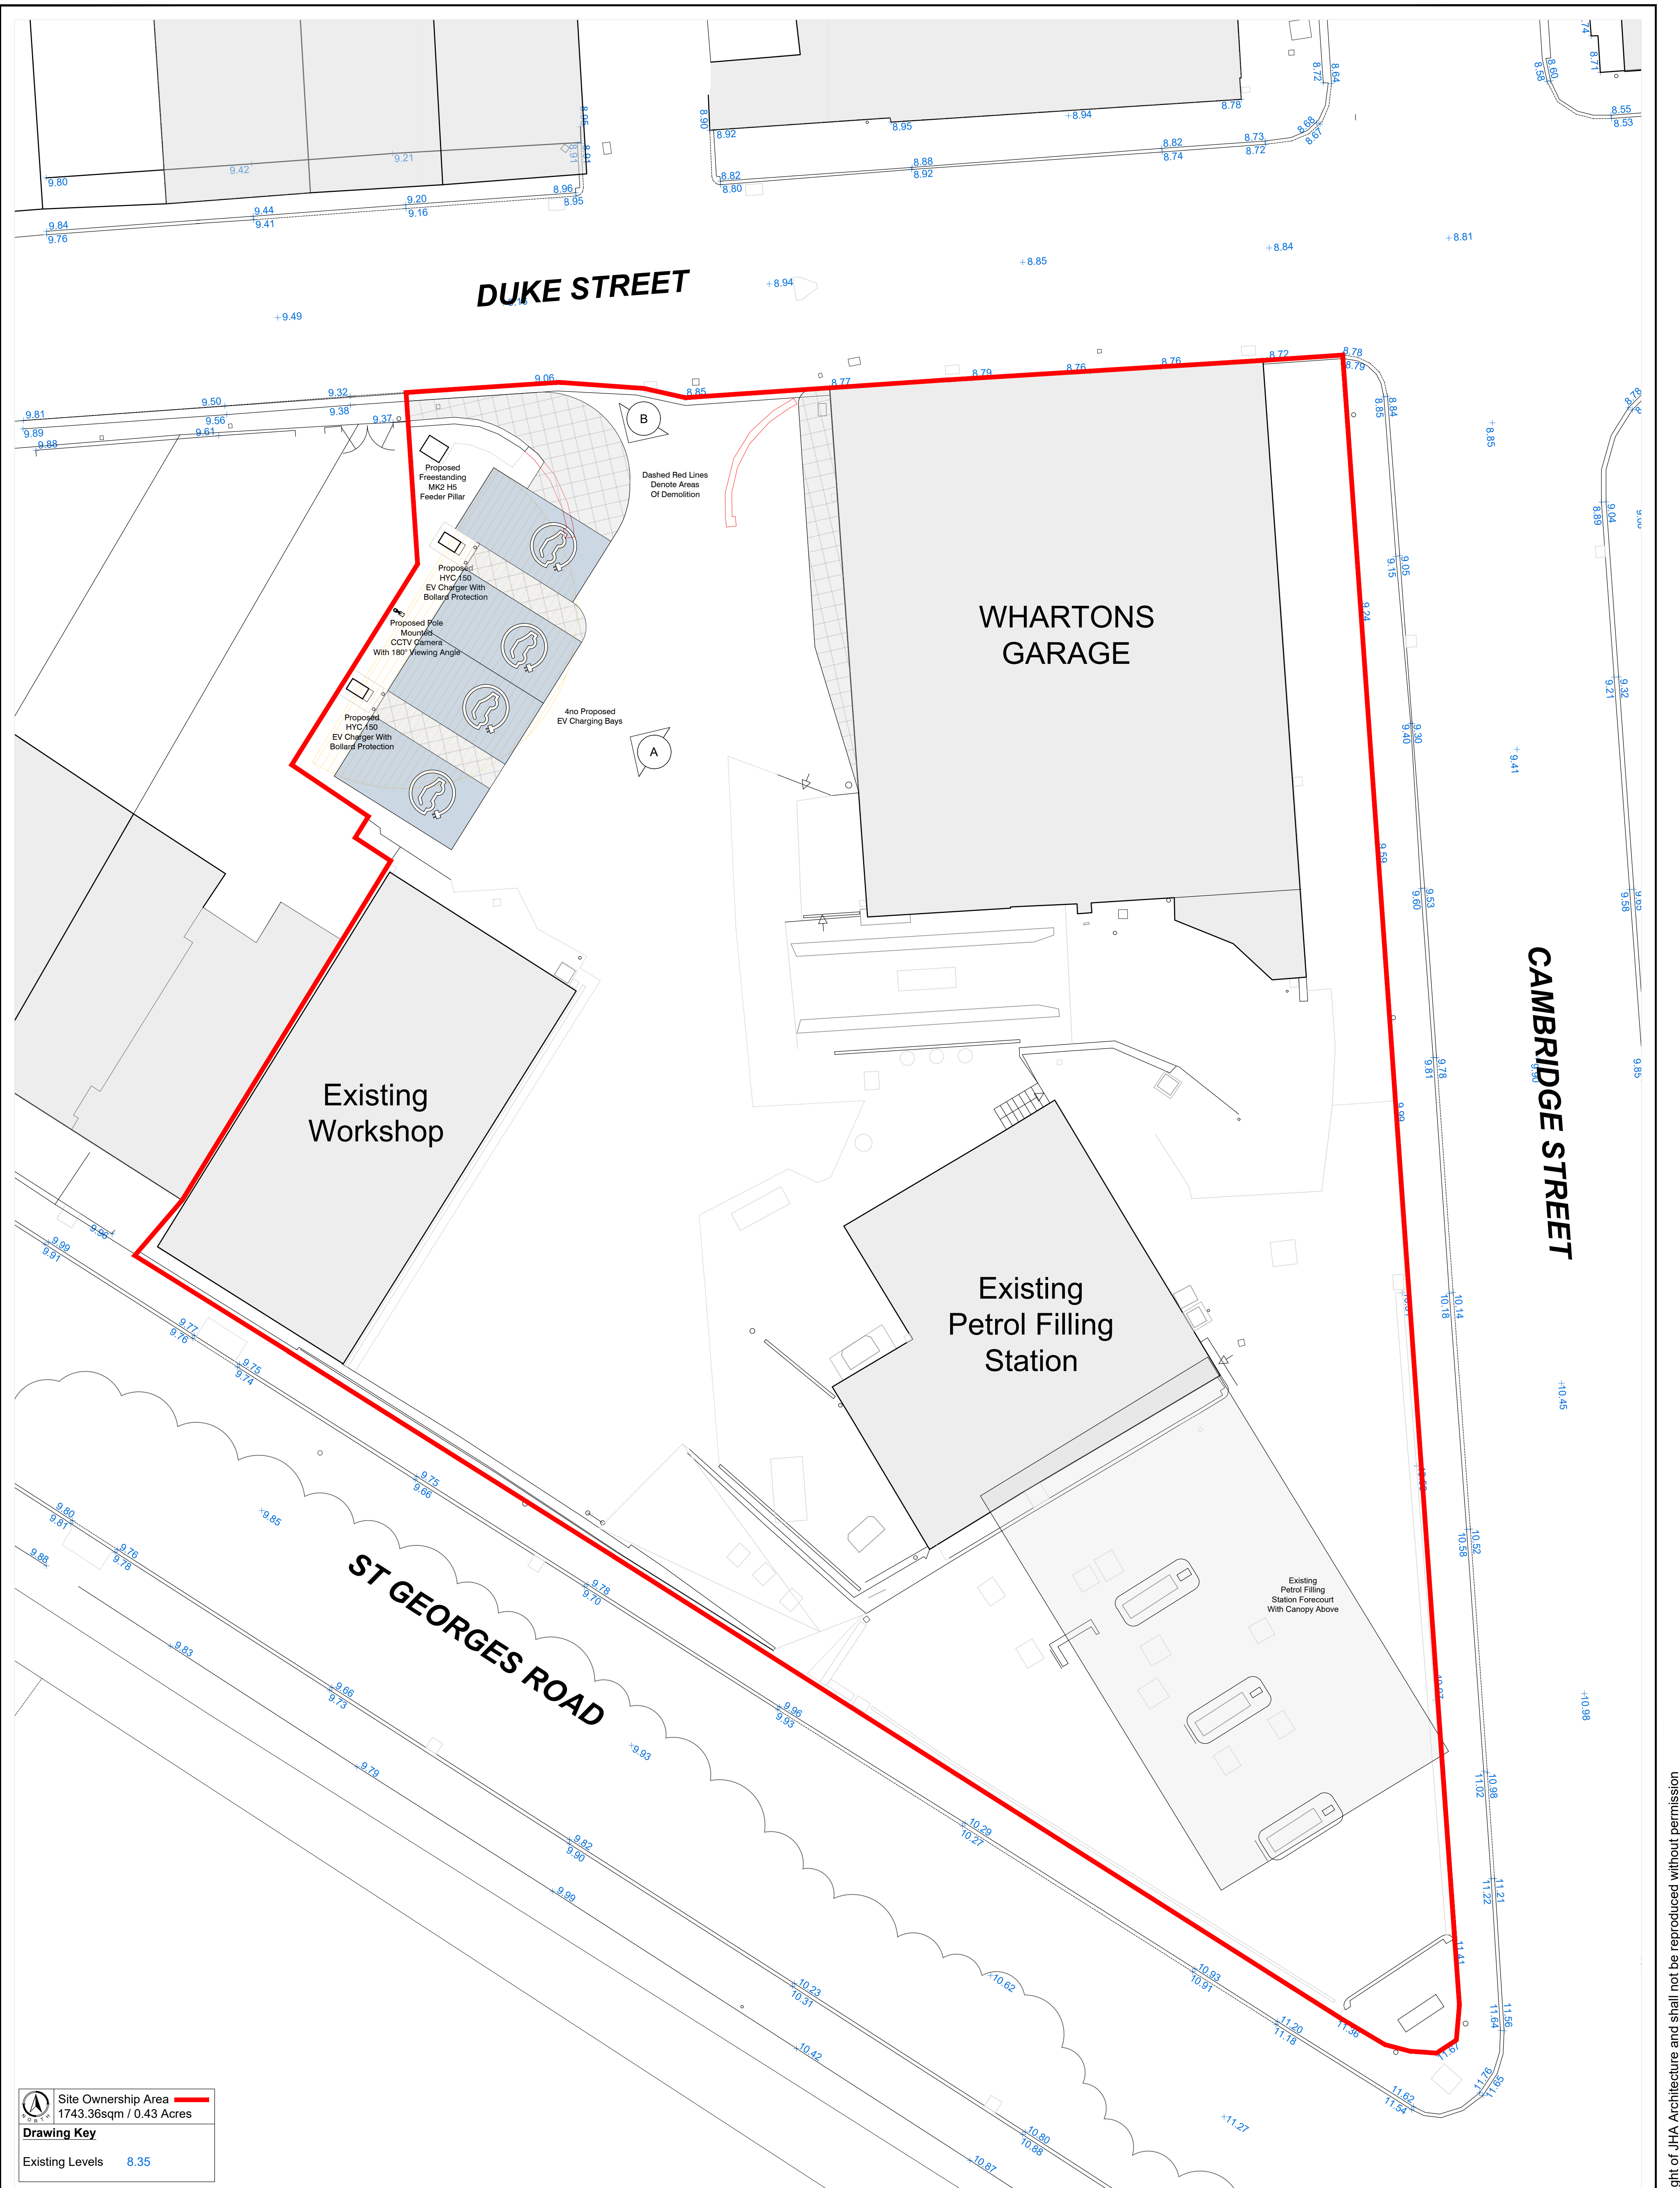

Site Ownership Area
1743.36sqm / 0.43 Acres

Drawing Key
Existing Levels 8.35

-	--/--	---	---
Ref	Date	Revision	Initial

Project / Client:

**PROPOSED
E.V CHARGING BAYS
TO
WHARTONS GARAGE
1 DUKE STREET
MILLOM
LA18 5BB**

Issue:

PLANNING ISSUE

Drawing Title:

PROPOSED SITE PLAN



JHA Pulmann,
18A Bridge Street
Milnrow, Rochdale,
OL16 3ND

T 01302 364565
E enquiries@j-h-a.co.uk
W www.j-h-a.co.uk

Scale:	1:100	Date:	JULY 2024
Drawn By:	JA	Checked By:	JA
Drawing No:	M24-023-102	Sheet Size:	A1