






Front Elevation
scale 1:100

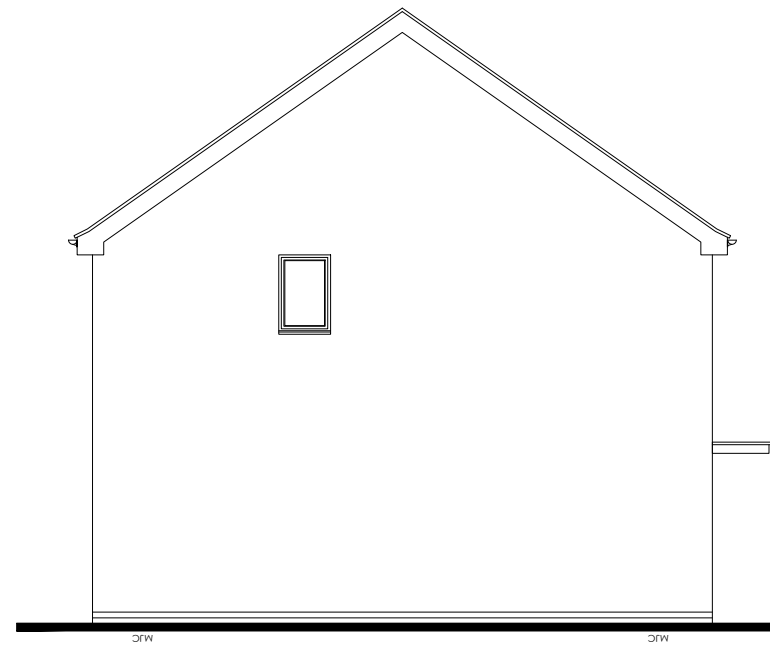


Side Elevation
scale 1:100

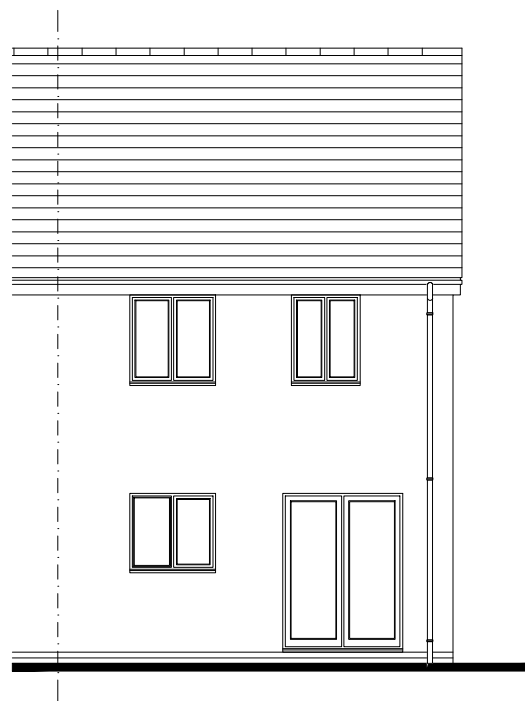

Rear Elevation
scale 1:100

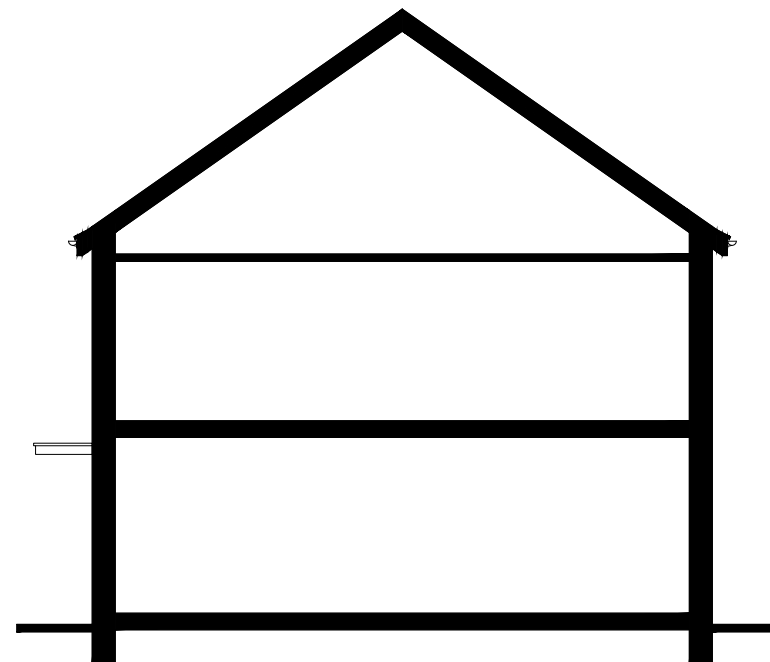

Side Elevation
scale 1:100

 


s:\lancashire\cad\2. feasibility projects\2. subject to contract\marchon site, npl estates, whitehaven\architecture\house types\coastal contemporary\cad\addlebrough_rs_trad_end_r21g_rev03.dwg


 Persimmon [Marchon]		Project Title The Addlebrough - End Group Design - Traditional Structure - GIA / Build Cost: 779sq.ft [72.4m²] 766sq.ft [71.2m²] NDSS / Net Internal Area (NIA):	
Drawing Title Proposed Elevation - Coastal Contemp	Date 20.08.2024	Scale 1:100 @ A3	Drawn GdD
Drawing Status Construction	Dwg. Ref. Ad_MA_End_R21G-CC-907	Rev. -	



Front Elevation
scale 1:100

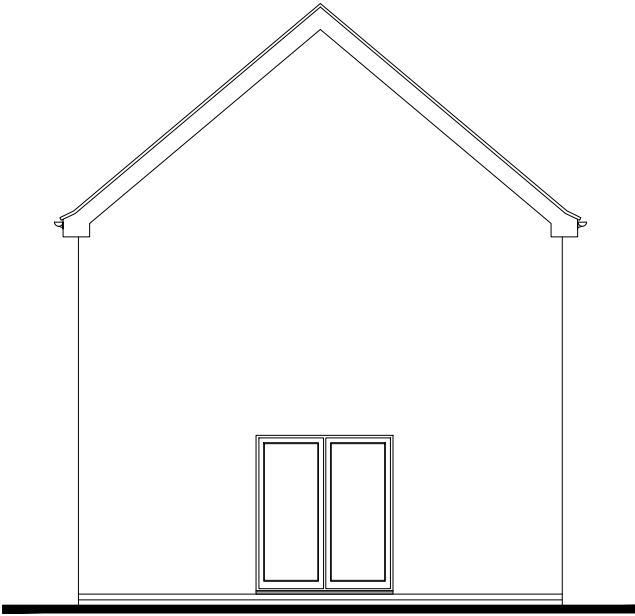


Side Elevation
scale 1:100

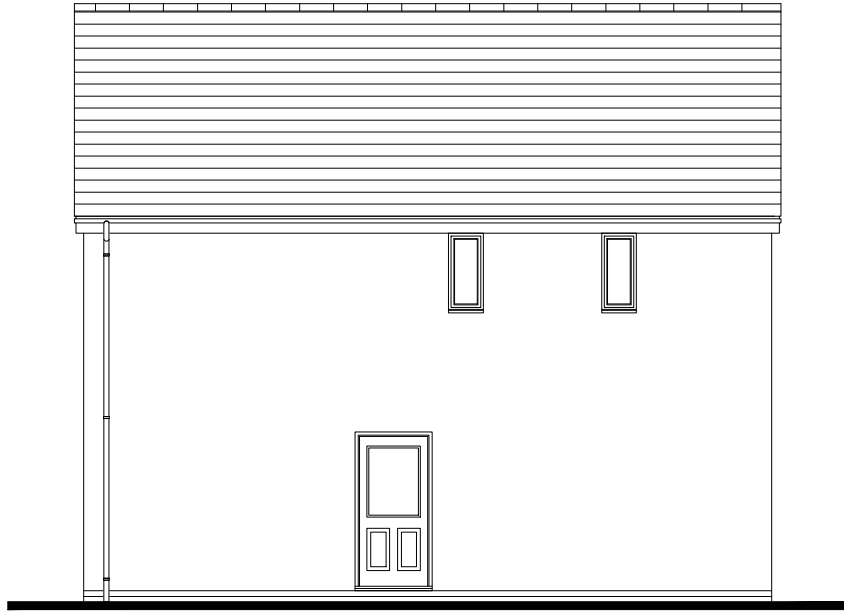

Rear Elevation
scale 1:100




Side Elevation
scale 1:100

 


 Persimmon [Marchon]		Project Title The Barndale - Detached Group Design - Traditional Structure - GIA / Build Cost:NDSS / Net Internal Area (NIA): 1059sq.ft [98.4m²] 1044sq.ft [97m²]		
Drawing Title Proposed Elevation - Coastal Contemp		Date 26.03.2024	Scale 1:100 @ A3	Drawn GdD
Drawing Status Construction		Dwg. Ref. Ba_MA_Ctp_Det_R21G-CC -907		Rev. -




Front Elevation
scale 1:100

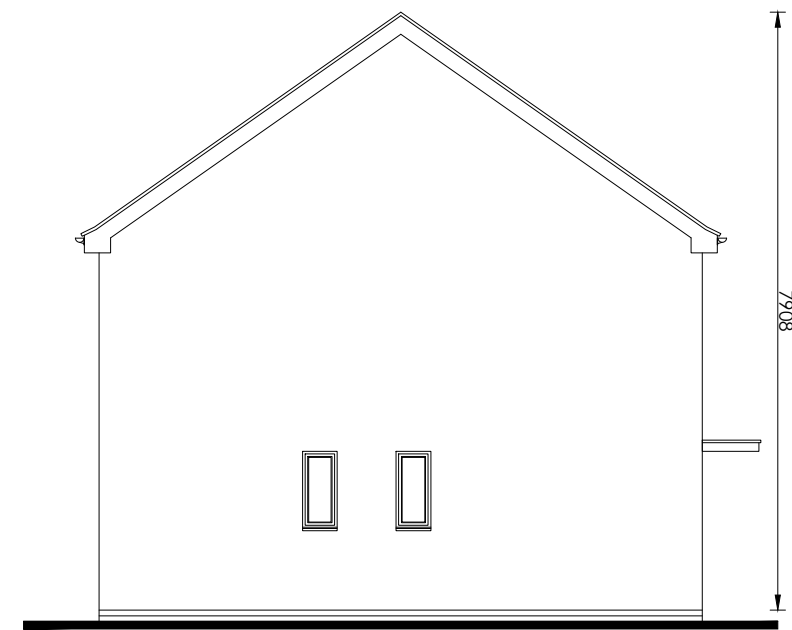


Side Elevation
scale 1:100

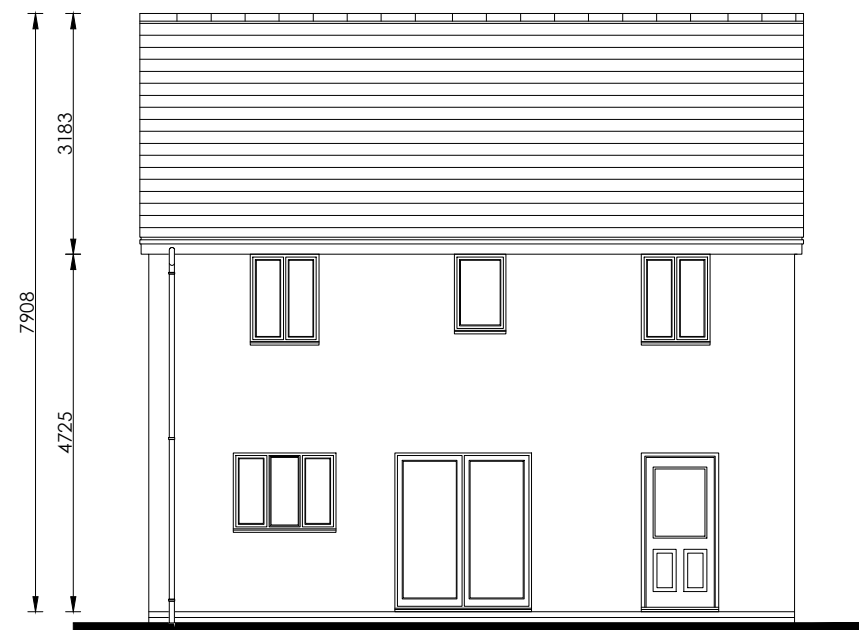

Rear Elevation
scale 1:100

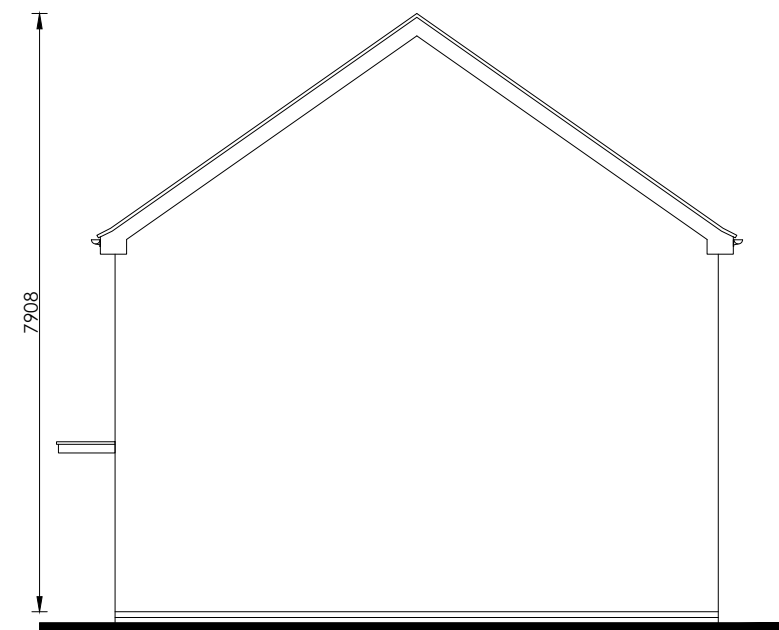


Side Elevation
scale 1:100

 


Persimmon [Marchon]		Project Title The Brampton - Detached Group Design - Traditional Structure - GIA / Build Cost: NDSS / Net Internal Area (NIA): 1259sq.ft [117m²] 1247sq.ft [115m²]			
Drawing Title Proposed Elevation - Coastal Contemp		Date 29.04.2021	Scale 1:100 @ A3	Drawn GdD	
Drawing Status Construction		Dwg. Ref. Bt_MA_Ctp_Det_R21G-CC		Rev. 907 -	




Front Elevation
scale 1:100

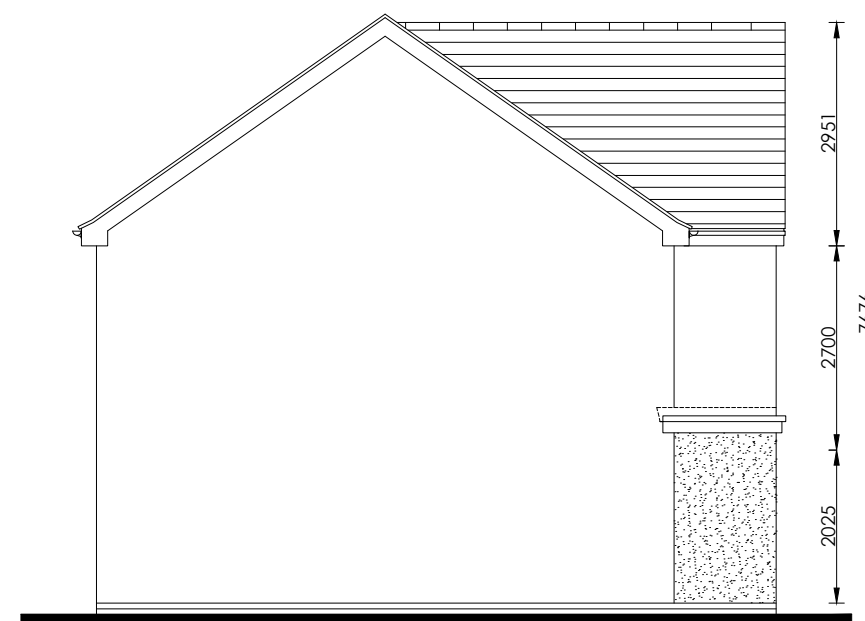


Side Elevation
scale 1:100

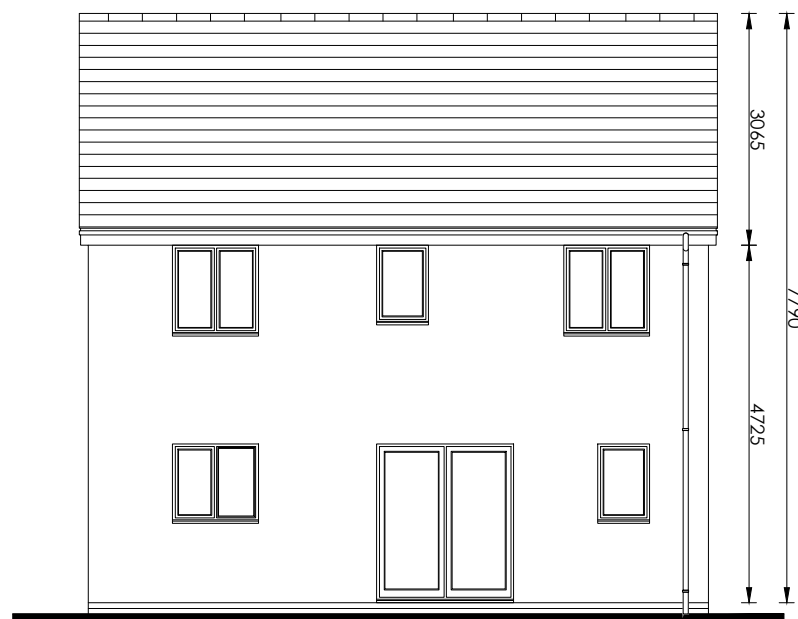

Rear Elevation
scale 1:100

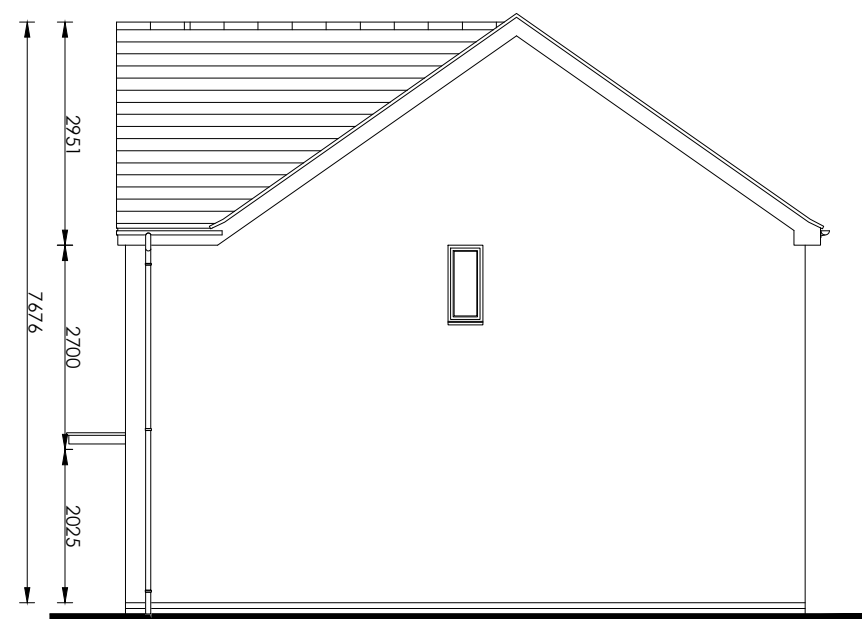

Side Elevation
scale 1:100

 


s:\lancashire\cad\2. feasibility projects\2. subject to contract\marchon site, npl estates, whitehaven\architecture\house types\coastal contemporary\cad\burnham_rs_trad_r21_rev12.dwg

 Persimmon [Marchon]				Project Title The Burnham - Detached Group Design - Traditional Structure - GIA / Build Cost: 1113sq.ft [103.4m²] 1096sq.ft [101.9m²] NDSS / Net Internal Area (NIA):			
Drawing Title Proposed Elevation - Coastal Contemp		Date 03.06.2021		Scale 1:100 @ A3		Drawn GdD	
Drawing Status Construction		Dwg. Ref. Bu_MA_Ctp_Det_R21G -CC- 907		Rev. -			




Front Elevation
scale 1:100

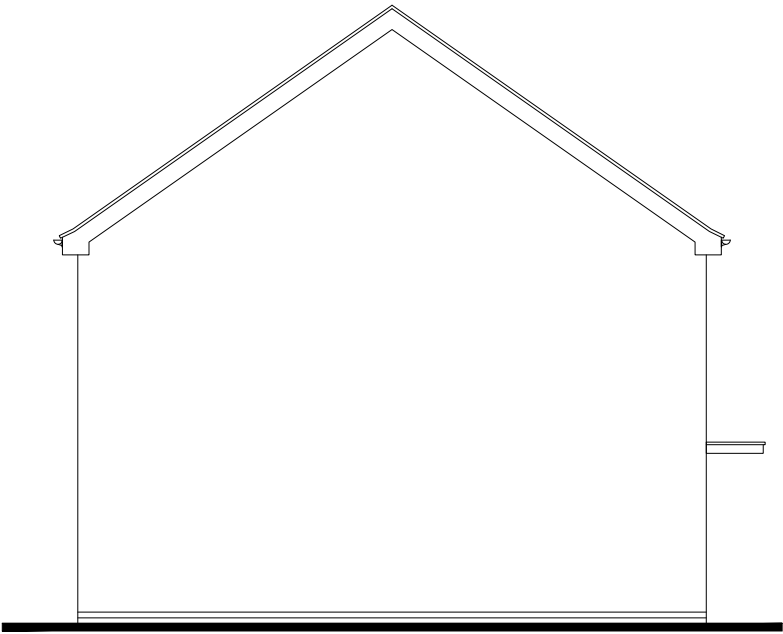


Side Elevation
scale 1:100



Rear Elevation
scale 1:100

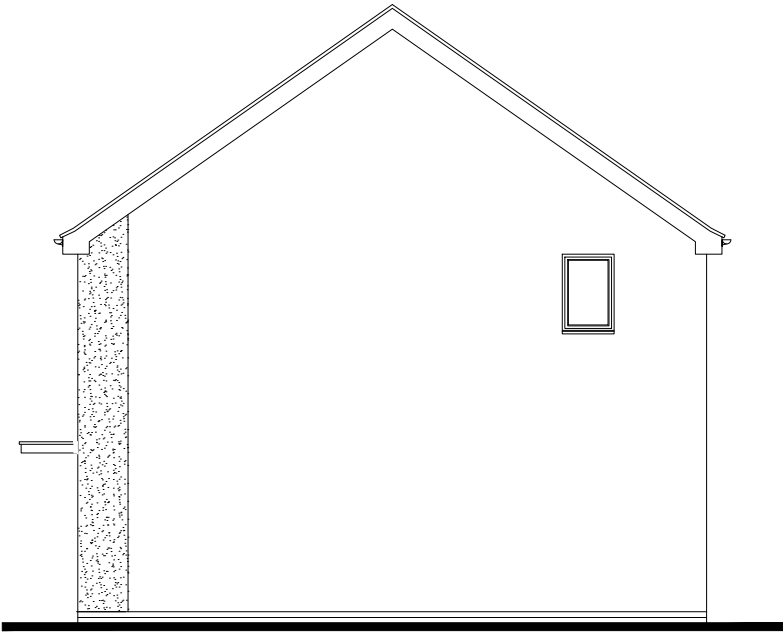

Side Elevation
scale 1:100

 


s:\lancashire\cad\2. feasibility projects\2. subject to contract\marchon site, npl estates, whitehaven\architecture\house types\coastal contemporary\cad\kingley_rs_trad_det_r21_rev13.dwg

 [Marchon]	Project Title The Kingley - Det Group Design - Traditional Structure - GIA / Build Cost: 976sq.ft [90.7m²] 960sq.ft [89.2m²] NDSS / Net Internal Area (NIA):		
Drawing Title Proposed Elevation - Coastal Contemp	Date 01.03.2021	Scale 1:100 @ A3	Drawn GdD
Drawing Status Construction	Dwg. Ref. Kg_MA_Ctp_Det_R21G-CC	Rev. -907	-




Front Elevation

scale 1:100

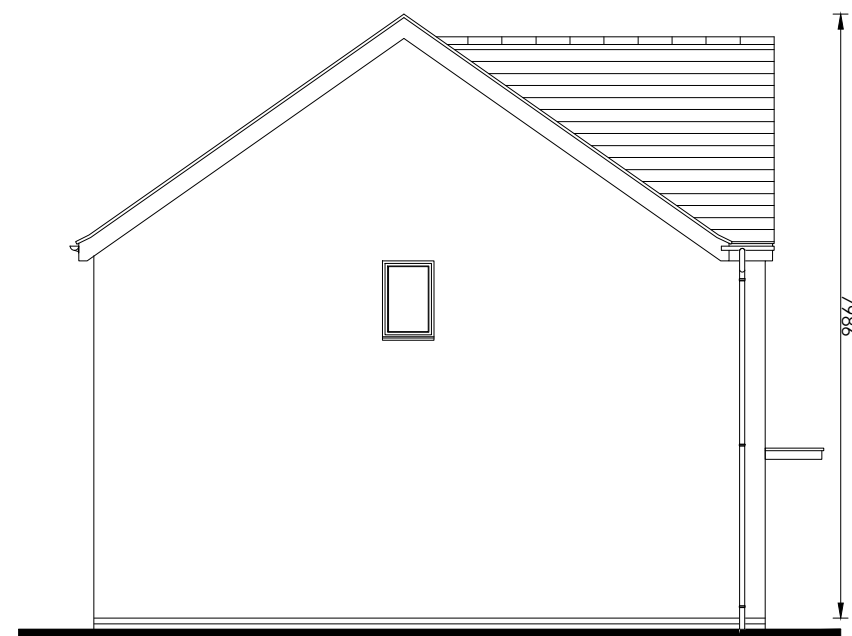


Side Elevation

scale 1:100

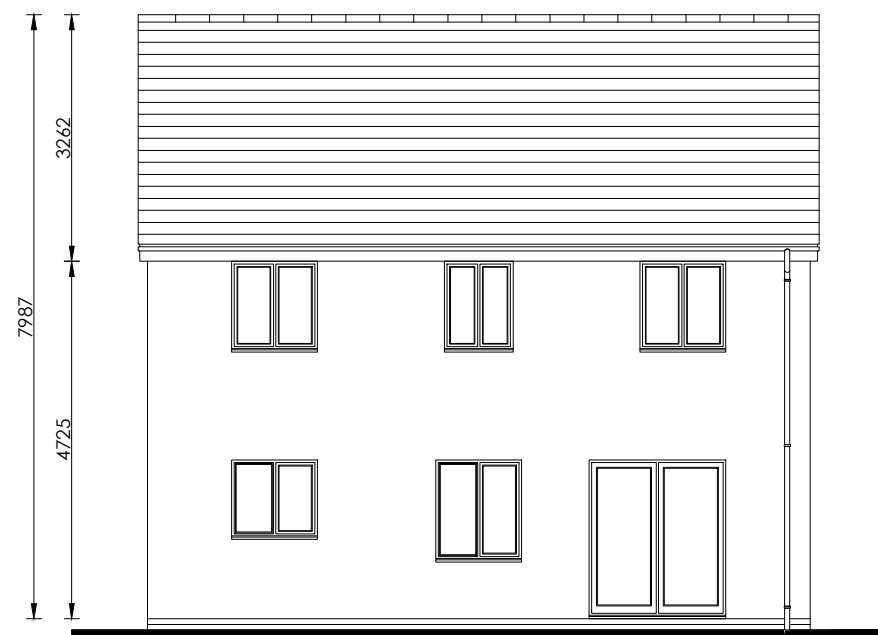


Rear Elevation

scale 1:100

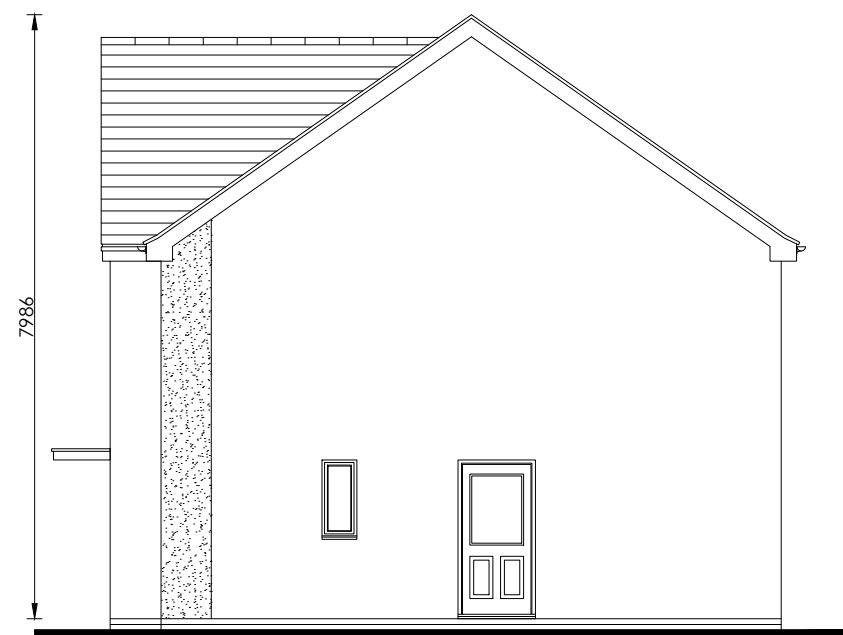

Side Elevation

scale 1:100

 

s:\lancashire\cad\2. feasibility projects\2. subject to contract\marchon site, npl estates, whitehaven\architecture\house types\coastal contemporary\cad\kielder_rs_trad_det_r21g_rev12.dwg


Persimmon [Marchon]		Project Title The Kielder - Detached Group Design - Traditional Structure - GIA / Build Cost: NDSS / Net Internal Area (NIA): 1412sq.ft [131.2m²] 1396sq.ft [129.7m²]		
Drawing Title Proposed Elevation - Coastal Contemp		Date 28.04.2021	Scale 1:100 @ A3	Drawn GdD
Drawing Status Construction		Dwg. Ref. Ki_MA_Ctp_Det_R21G-CC	Rev. -907	-




Front Elevation
scale 1:100




Side Elevation
scale 1:100

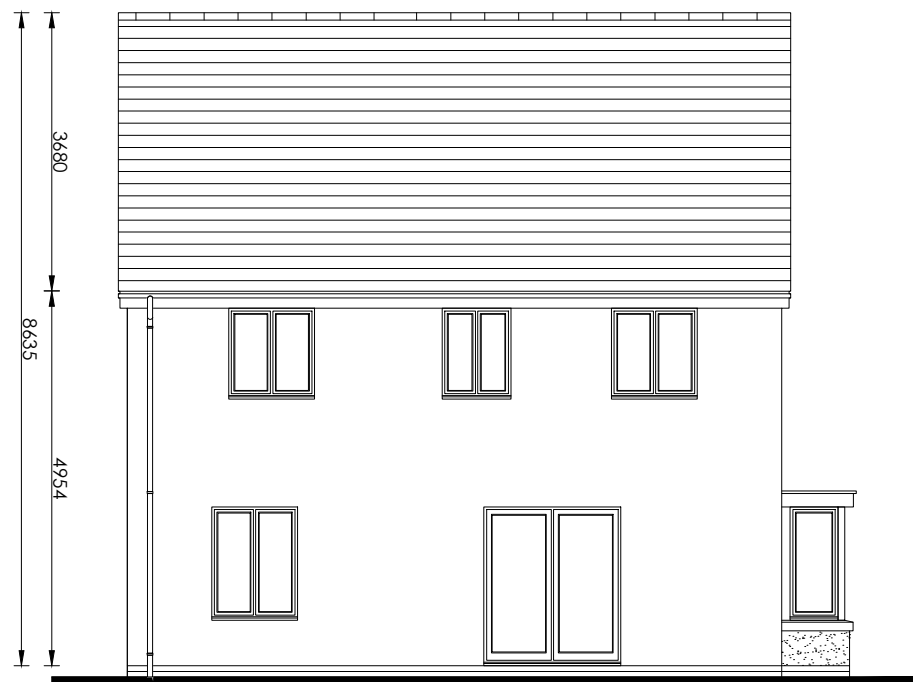

Rear Elevation
scale 1:100

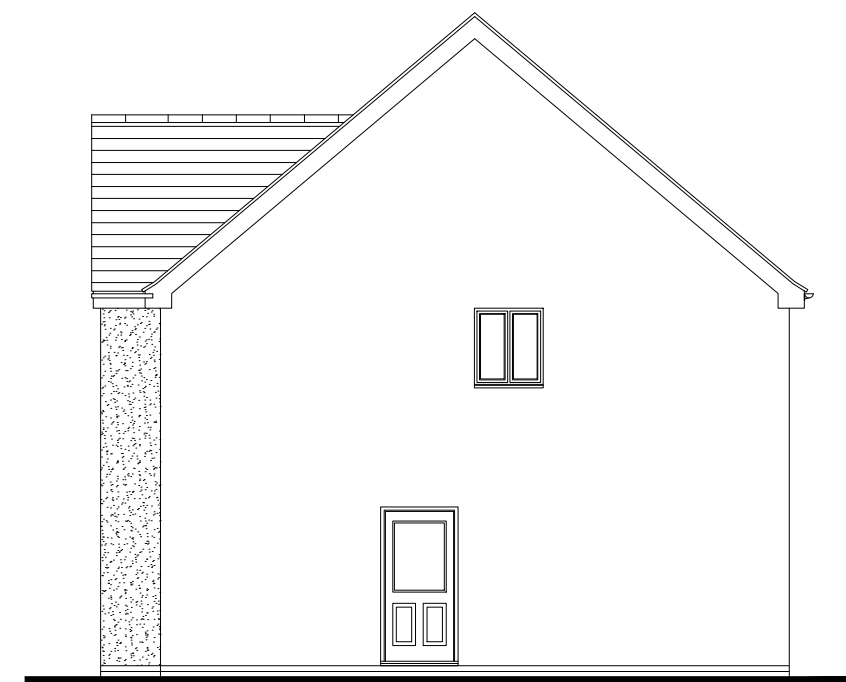

Side Elevation
scale 1:100

 


s:\lancashire\cad\2. feasibility projects\2. subject to contract\marchon site, npl estates, whitehaven\architecture\house types\coastal contemporary\cad\lambridge_rs_trad_r21g_rev08.dwg



Project Title The Lambridge- Detached Group Design - Traditional Structure - GIA / Build Cost: 1397ft.sq[129.8m²] 1361sq.ft[126.5m²] NDSS / Net Internal Area (NIA):			
Drawing Title Proposed Elevation - Coastal Contemp	Date 07.07.22	Scale 1:100 @ A3	Drawn GdD
Drawing Status Construction	Dwg. Ref. LB_MA_Det_R21G -CC-907	Rev. -	




Front Elevation
scale 1:100

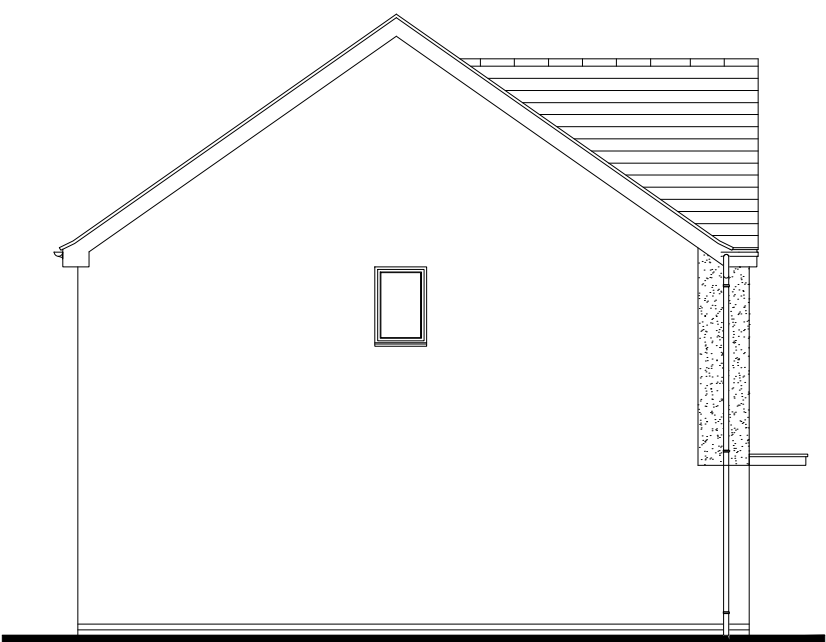


Side Elevation
scale 1:100



Rear Elevation
scale 1:100

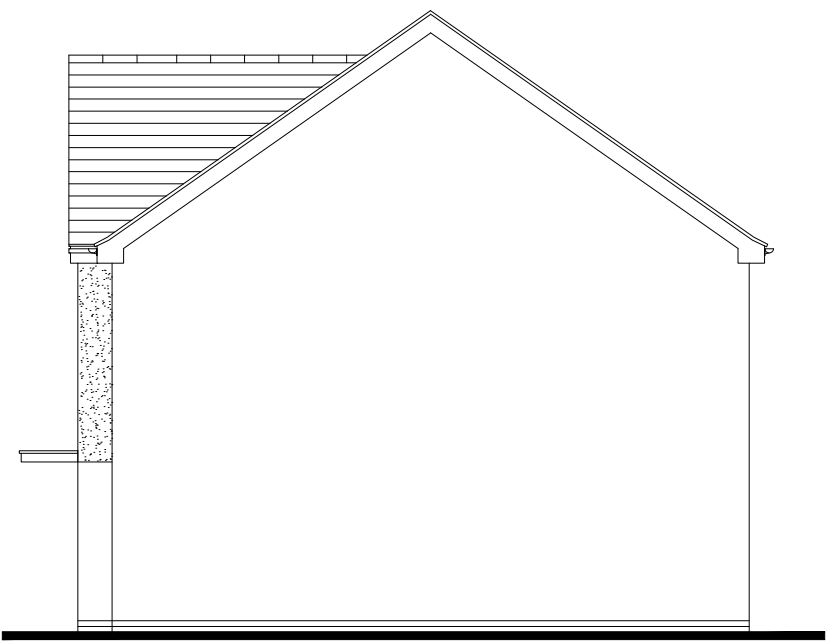

Side Elevation
scale 1:100

 

 Persimmon [Marchon] Drawing Title Proposed Elevation - Coastal Contemp Drawing Status Construction	Project Title The Marston - Detached Group Design - Traditional - Contemp Structure - GIA / Build Cost: 1226ft.sq[113.9m²] 1209sq.ft[112.3m²] NDSS / Net Internal Area (NIA):
---	---

Date

06.05.2021

Scale

1:100 @ A3

Drawn

GdD

Dwg. Ref.


Ma_Ma_CtP_Det_R21G -CC

Rev.


907 -




Front Elevation
scale 1:100

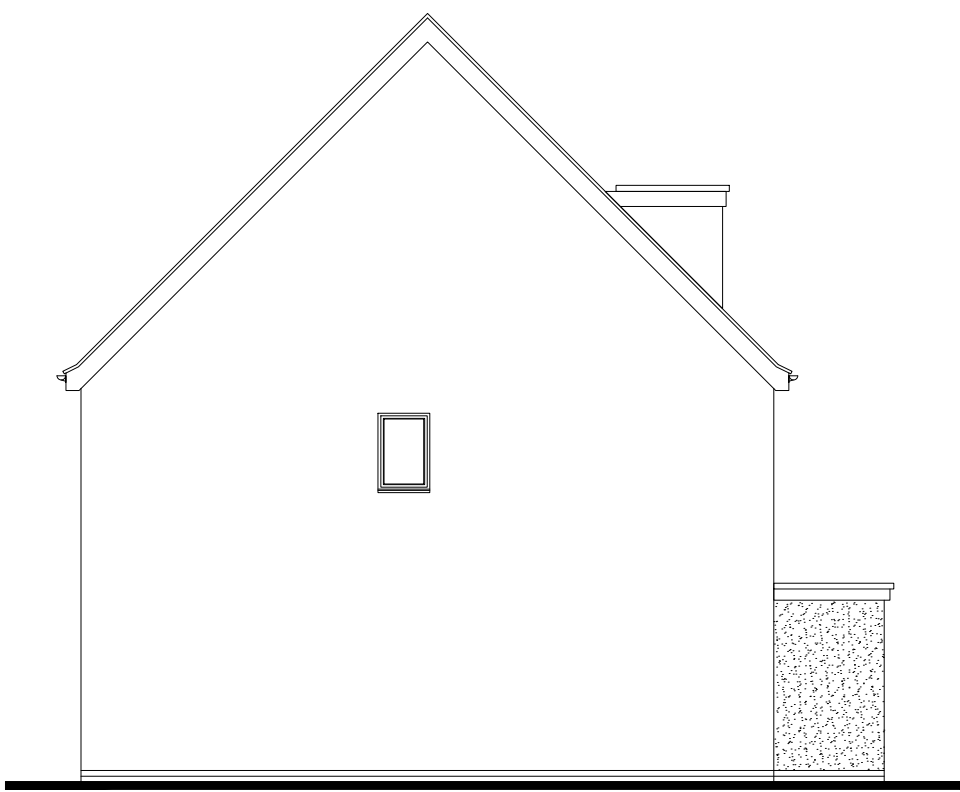

Side Elevation
scale 1:100

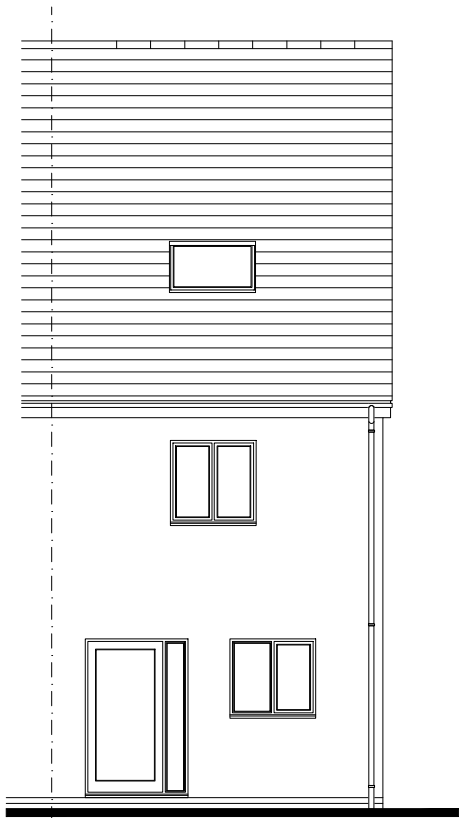


Rear Elevation
scale 1:100

 


 Persimmon [Marchon]		Project Title The Saunton - Semi Detached Group Design - Traditional - Contemp Structure - GIA / Build Cost: NDSS / Net Internal Area (NIA): 1007ft.sq[93.6m²] 990sq.ft[92.0m²]			
Drawing Title Proposed Elevation - Coastal Contemp.		Date 16.05.2021	Scale 1:100 @ A3	Drawn GdD	
Drawing Status Construction		Dwg. Ref. Sa_MA_CtP_End_R21G -CC		Rev. 907 -	




Front Elevation
scale 1:100

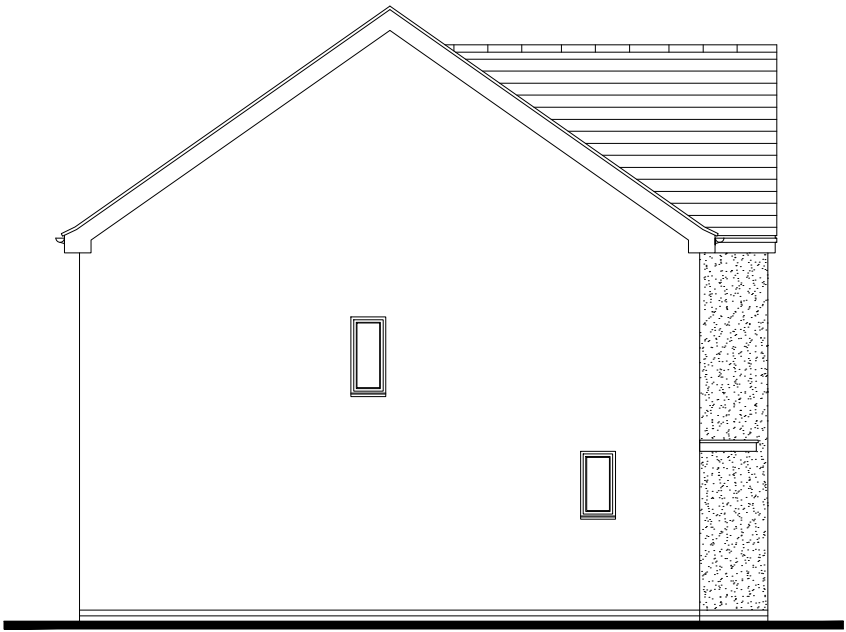

Side Elevation
scale 1:100

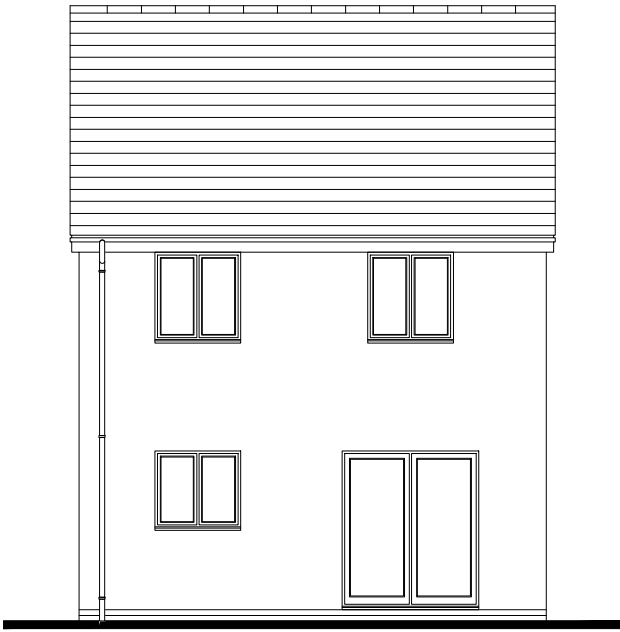

Rear Elevation
scale 1:100

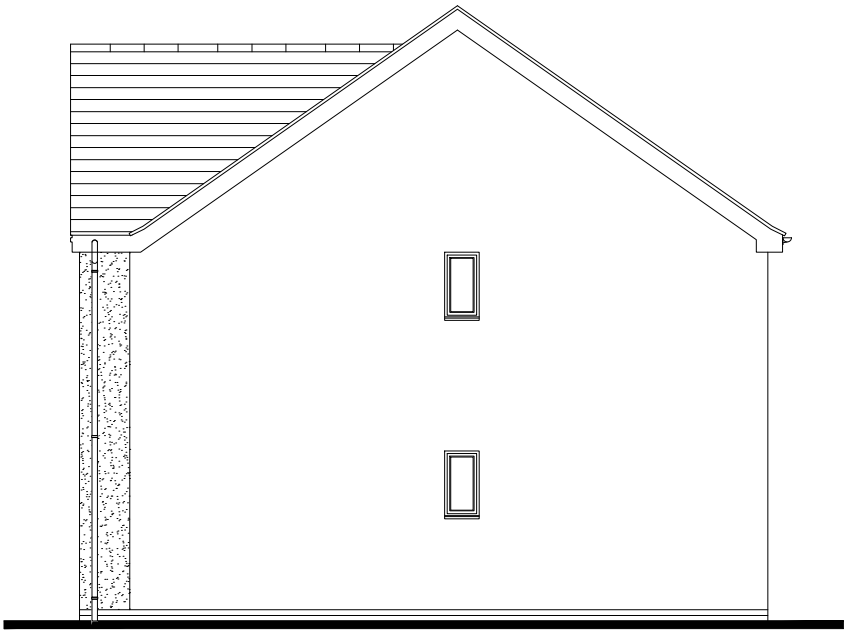


Side Elevation
scale 1:100




Persimmon [Marchon]		Project Title The Sherwood - Detached Group Design - Traditional - Contemp Structure - GIA / Build Cost: NDSS / Net Internal Area (NIA): 983ft.sq [91.4m²] 968sq.ft [90.0m²]		
Drawing Title Proposed Elevation - Coastal Contemp		Date 22.07.2021	Scale 1:100 @ A3	Drawn GdD
Drawing Status Construction		Dwg. Ref. Sh_MA_CtP_Det_R21G-CC-		Rev. 907 -



Front Elevation
scale 1:100

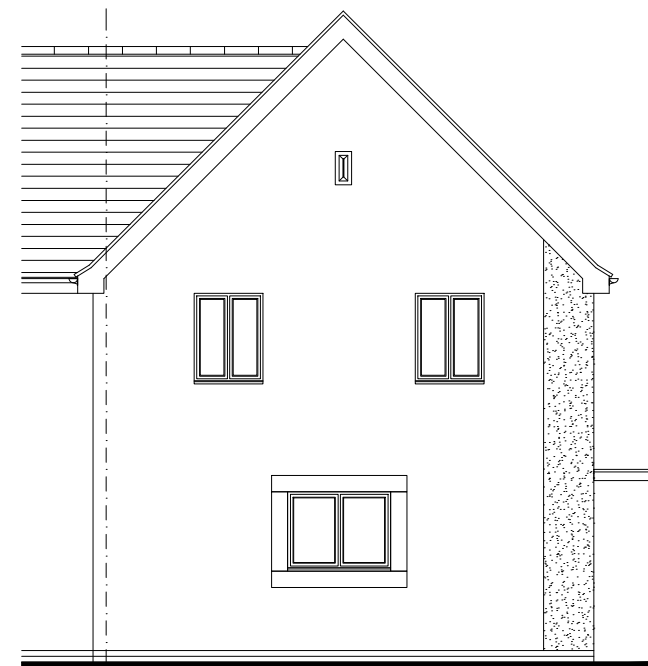


Side Elevation
scale 1:100

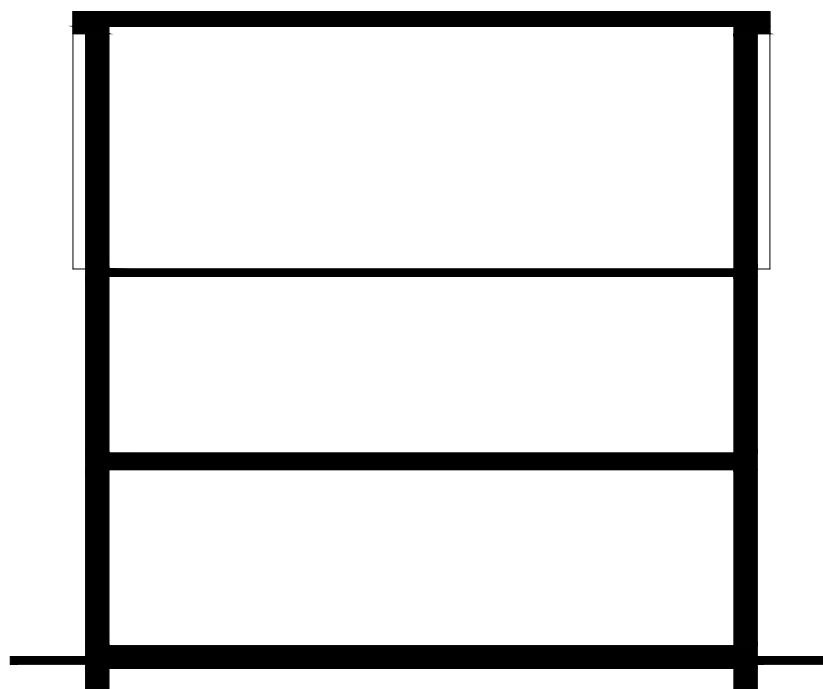

Rear Elevation
scale 1:100



Side Elevation
scale 1:100

 

s:\lancashire\cad\2. feasibility projects\2. subject to contract\marchon site, npl estates, whitehaven\architecture\house types\coastal contemporary\cad\silverdale_rs_trad_end_r21g_rev03.dwg



Project Title			
The Silverdale - Semi Detached			
National Group Portfolio			
Structure - GIA / Build Cost:		NDSS / Net Internal Area (NIA):	
1066ft.sq [99.2m²]		1052.sq [97.8m²]	
Drawing Title	Date	Scale	Drawn
Proposed Elevation - Coastal Contemp	23.09.2024	1:100 @ A3	GdD
Drawing Status	Dwg. Ref.	Rev.	
Construction	Sv_MA_End_R21G -CC-907	-	