






Front Elevation
scale 1:100

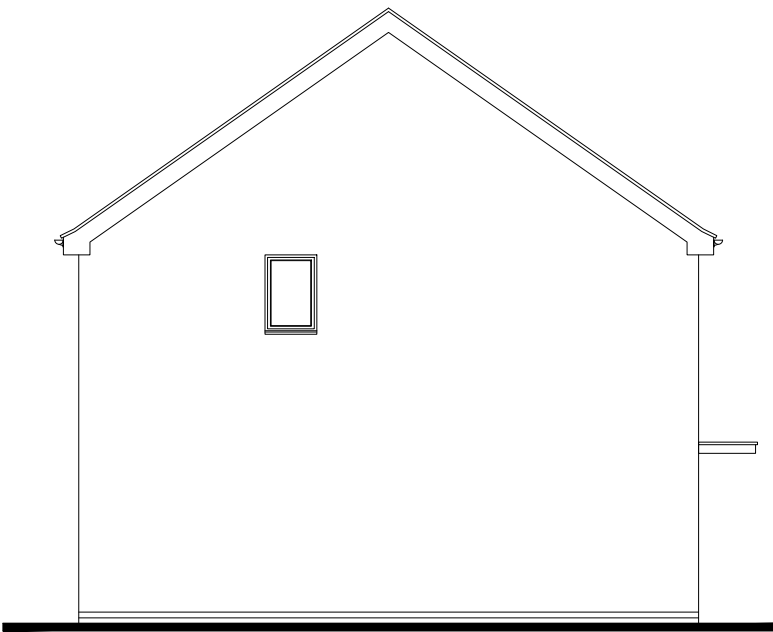


Side Elevation
scale 1:100

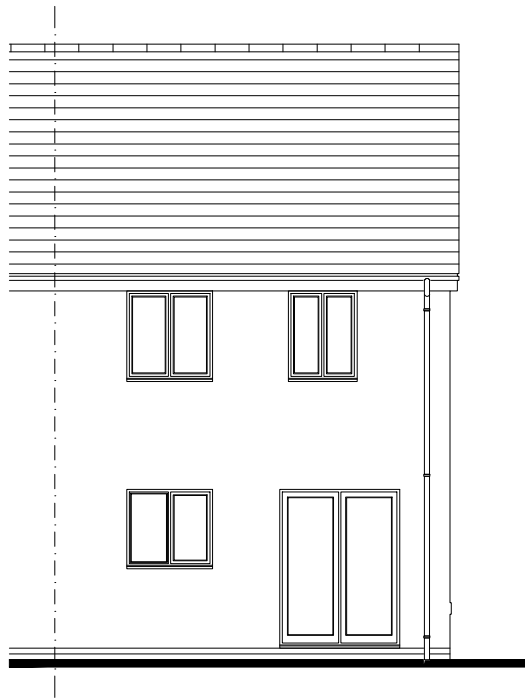


Rear Elevation
scale 1:100

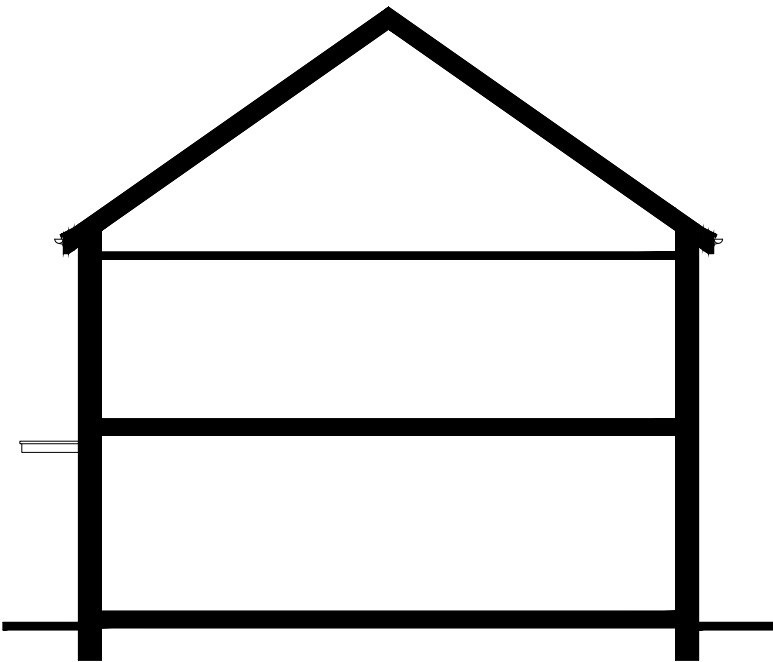


Side Elevation
scale 1:100

 


		Project Title The Addlebrough - End Group Design - Traditional	
Drawing Title Proposed Elevation - Rural Contemp		Date 20.08.2024	Scale 1:100 @ A3
Drawing Status Construction		Dwg. Ref. Ad_MA_End_R21G-RC-907	Drawn GdD
		Structure - GIA / Build Cost: 779sq.ft [72.4m²] 766sq.ft [71.2m²]	NDSS / Net Internal Area (NIA): Rev. -

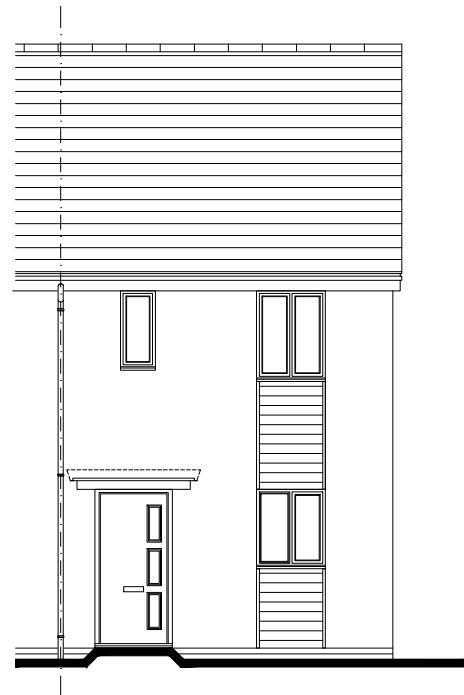


Front Elevation
scale 1:100

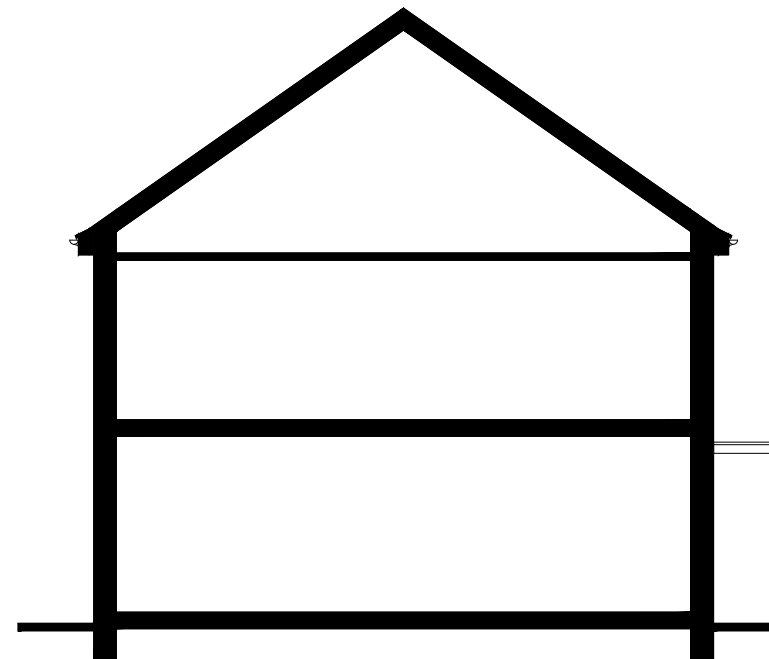


Side Elevation
scale 1:100

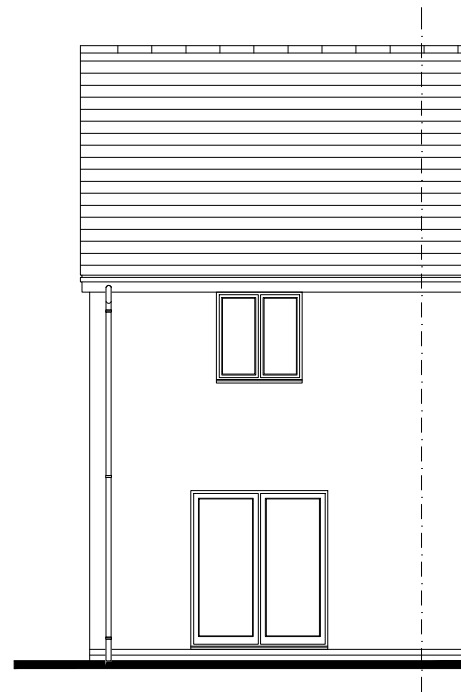

Rear Elevation
scale 1:100

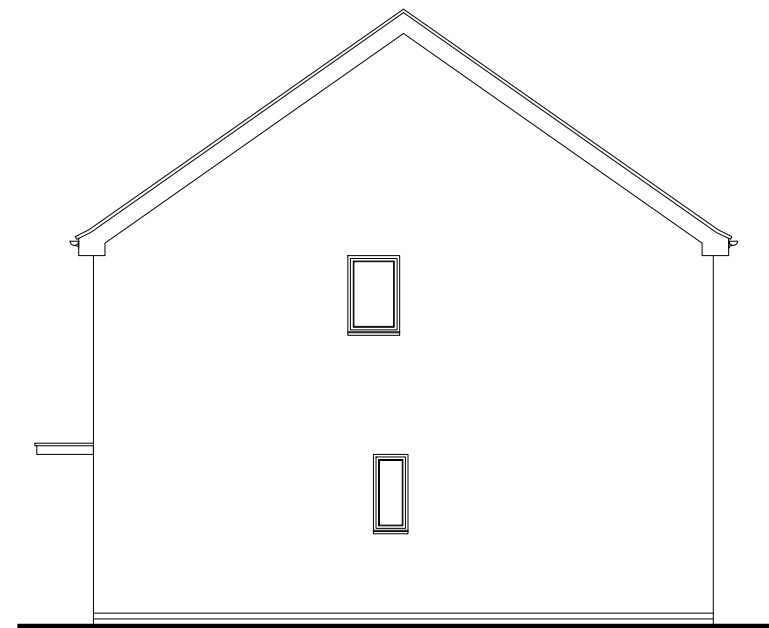


Side Elevation
scale 1:100

 


s:\lancashire\cad\2. feasibility projects\2. subject to contract\marchon site, npl estates, whitehaven\architecture\house types\rural contemporary\cad\alnmouth_rs_trad_end_r21g_rev12-rc.dwg


 [Marchon]	Project Title The Alnmouth - End Group Design - Traditional Structure - GIA / Build Cost: 643sq.ft [59.8m²] 636sq.ft [59.1m²] NDSS / Net Internal Area (NIA):		
Drawing Title Proposed Elevation - Rural Contemp	Date 29.03.2021	Scale 1:100 @ A3	Drawn GdD
Drawing Status Construction	Dwg. Ref. Al_MA_Ctp_End_R21G-RC-	Rev. 907	-

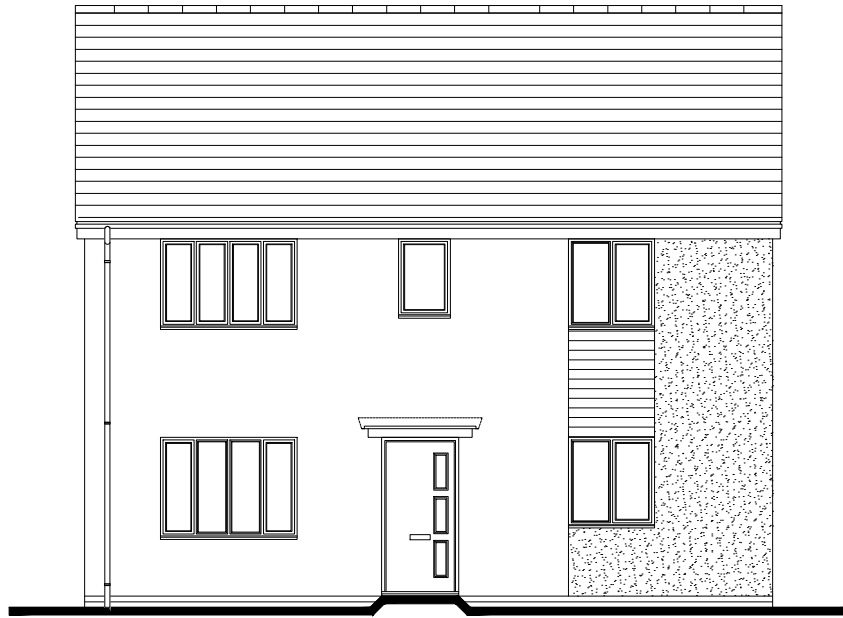

Front Elevation
scale 1:100

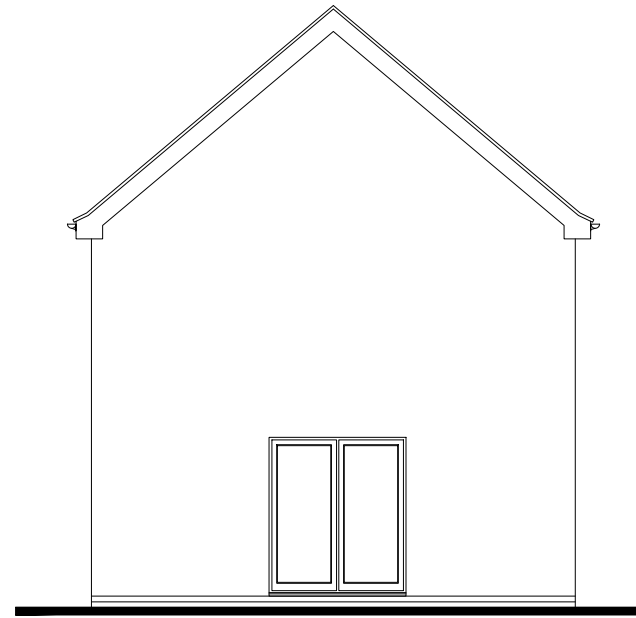


Side Elevation
scale 1:100

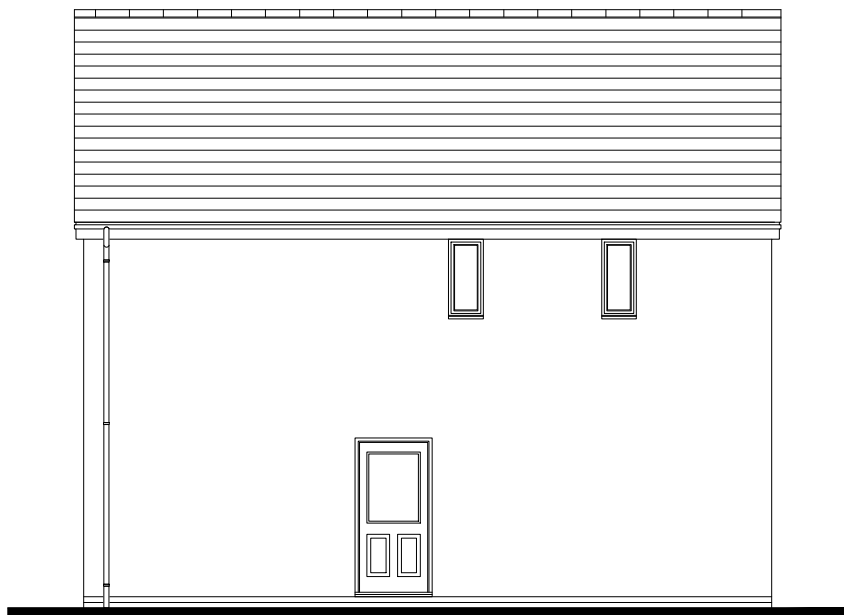

Rear Elevation
scale 1:100



Side Elevation
scale 1:100

 


s:\lancashire\cad\2. feasibility projects\2. subject to contract\marchon site, npl estates, whitehaven\architecture\house types\rural contemporary\cad\barndale_rs_trad_det_r21g_rev04-rc.dwg


Persimmon [Marchon] Project Title The Barndale - Detached Group Design - Traditional Structure - GIA / Build Cost: 1059sq.ft [98.4m²] 1044sq.ft [97m²] 			
Drawing Title Proposed Elevation - Rural Contemp	Date 26.03.2024	Scale 1:100 @ A3	Drawn GdD
Drawing Status Construction	Dwg. Ref. Ba_MA_Ctp_Det_R21G-RC	Rev. -907	-




Front Elevation
scale 1:100

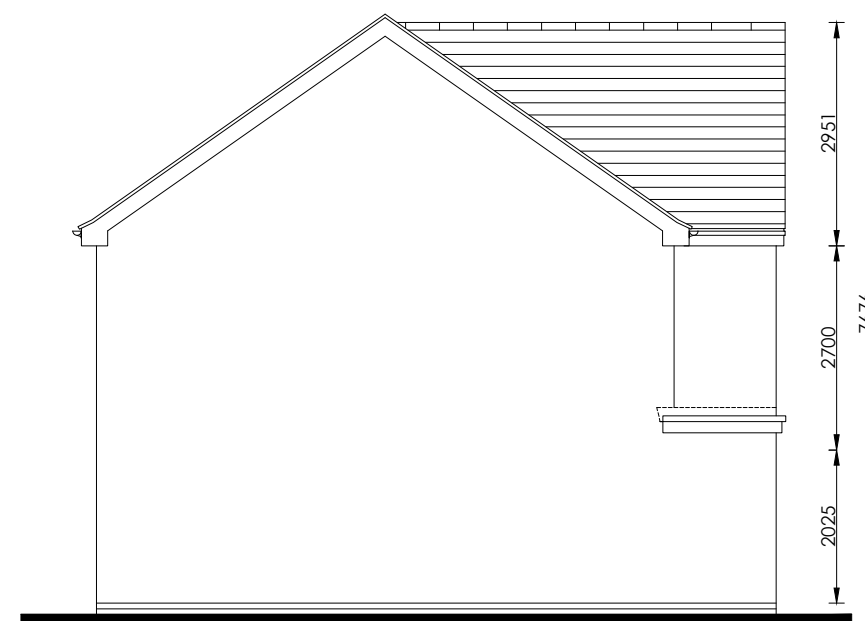


Side Elevation
scale 1:100

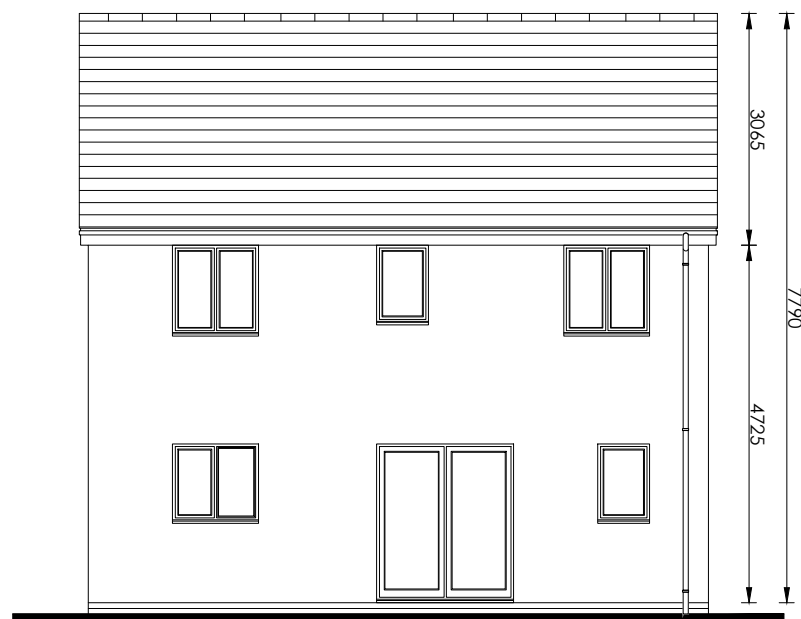

Rear Elevation
scale 1:100

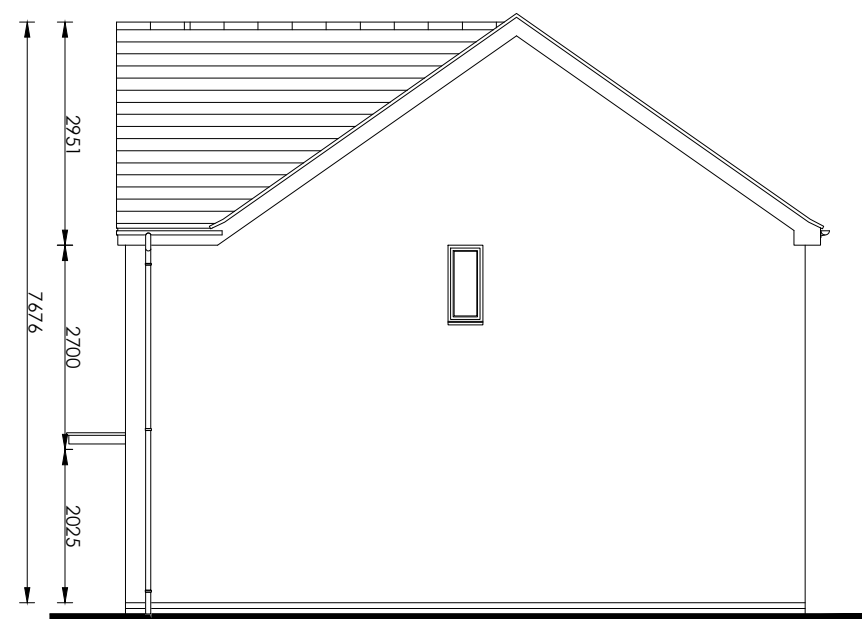

Side Elevation
scale 1:100

 


s:\lancashire\cad\2. feasibility projects\2. subject to contract\marchon site, npl estates, whitehaven\architecture\house types\rural contemporary\cad\burnham_rs_trad_r21_rev12-rc.dwg

Persimmon [Marchon] Project Title The Burnham - Detached Group Design - Traditional Structure - GIA / Build Cost: NDSS / Net Internal Area (NIA): 1113sq.ft [103.4m²] 1096sq.ft [101.9m²]			
Drawing Title Proposed Elevation - Rural Contemp	Date 03.06.2021	Scale 1:100 @ A3	Drawn GdD
Drawing Status Construction	Dwg. Ref. Bu_MA_Ctp_Det_R21G-RC-	Rev. 907	-




Front Elevation
scale 1:100

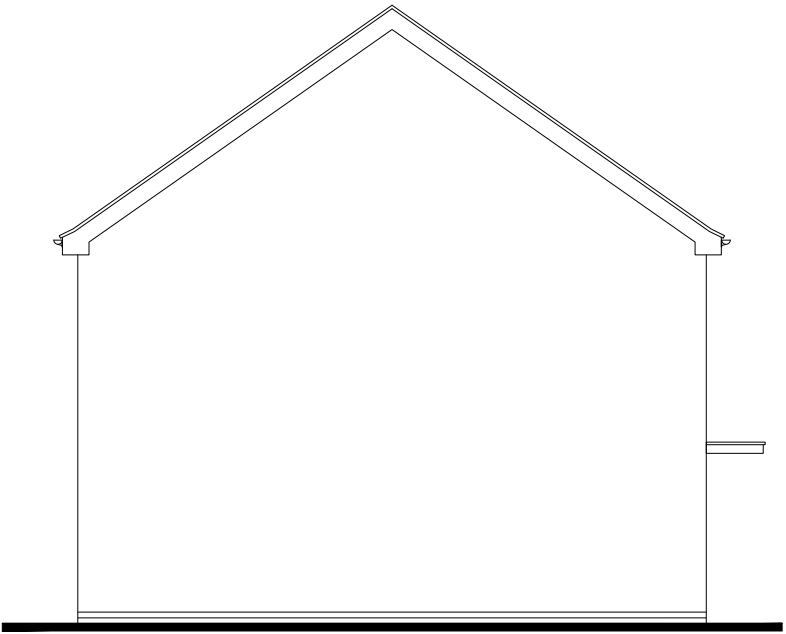

Side Elevation
scale 1:100



Rear Elevation
scale 1:100

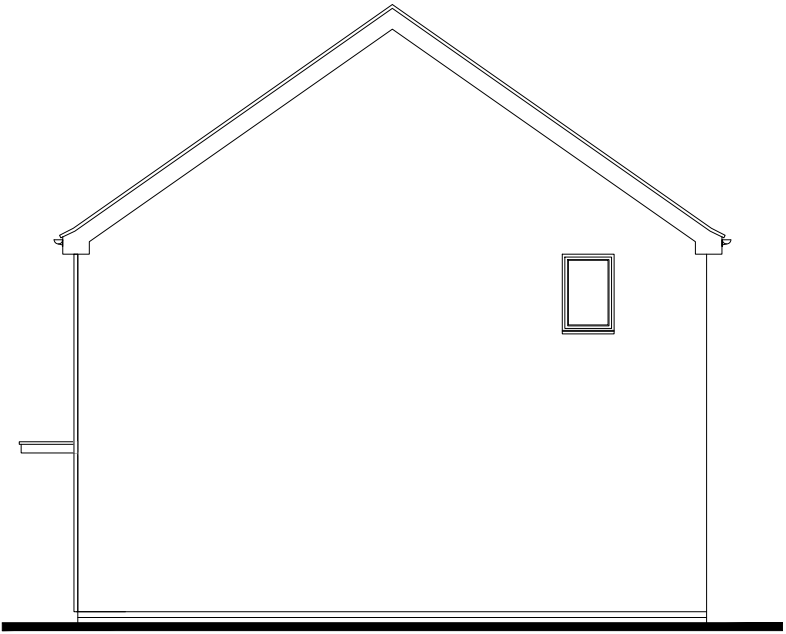

Side Elevation
scale 1:100



Persimmon [Marchon] Project Title The Kingley - Det Group Design - Traditional Structure - GIA / Build Cost: 976sq.ft [90.7m²] 960sq.ft [89.2m²] NDSS / Net Internal Area (NIA): 			
Drawing Title Proposed Elevation - Rural Contemp	Date 01.03.2021	Scale 1:100 @ A3	Drawn GdD
Drawing Status Construction	Dwg. Ref. Kg_MA_Ctp_Det_R21G-RC	Rev. -907	-



Front Elevation
scale 1:100




Side Elevation
scale 1:100



Rear Elevation
scale 1:100



Side Elevation
scale 1:100

 

s:\lancashire\cad\2. feasibility projects\2. subject to contract\marchon site, npl estates, whitehaven\architecture\house types\rural contemporary\cad\lambridge_rs_trad_r21g_rev08-rc.dwg




Project Title
The Lambridge- Detached
Group Design - Traditional
Structure - GIA / Build Cost: NDSS / Net Internal Area (NIA):
1397ft.sq[129.8m²] | 1361sq.ft[126.5m²]


Drawing Title Proposed Elevation - Rural Contemp	Date 07.07.22	Scale 1:100 @ A3	Drawn GdD
Drawing Status Construction	Dwg. Ref. LB_MA_Det_R21G-RC -907	Rev. -	




Front Elevation
scale 1:100

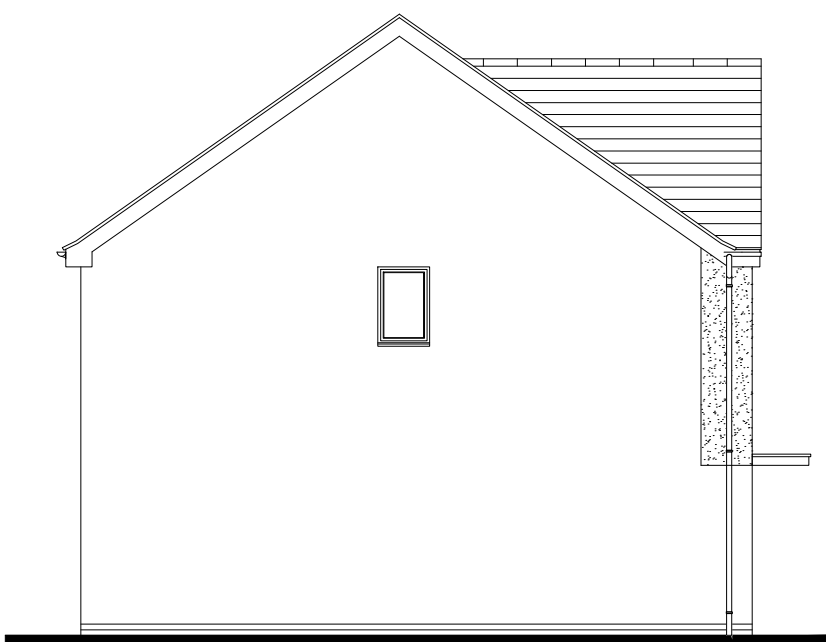


Side Elevation
scale 1:100

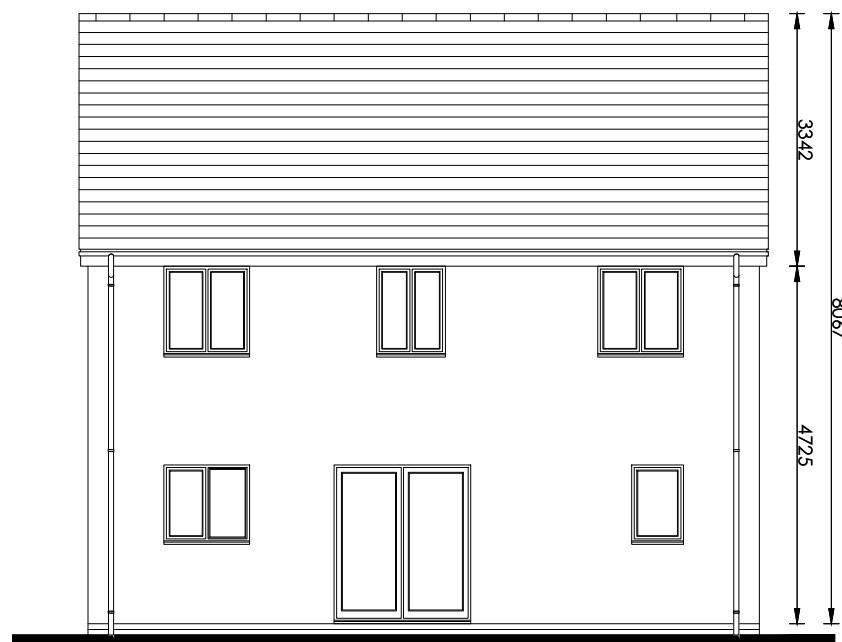

Rear Elevation
scale 1:100

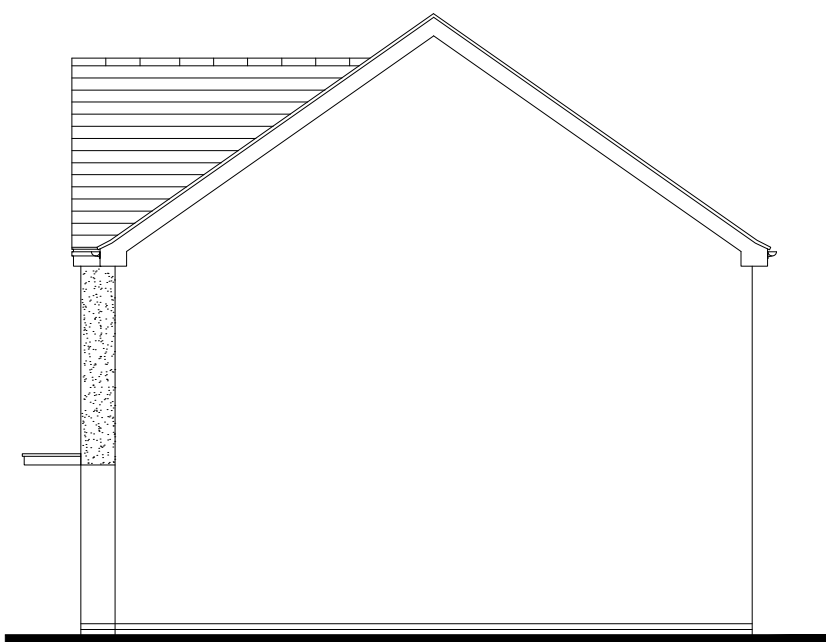

Side Elevation
scale 1:100

 


s:\lancashire\cad\2. feasibility projects\2. subject to contract\marchon site, npl estates, whitehaven\architecture\house types\rural contemporary\cad\marston_rs_det_trad_r21g_rev12.dwg

Persimmon [Marchon] Drawing Title Proposed Elevation - Rural Contemp Drawing Status Construction	Project Title The Marston - Detached Group Design - Traditional - Contemp Structure - GIA / Build Cost: 1226ft.sq[113.9m²] 1209sq.ft[112.3m²] NDSS / Net Internal Area (NIA):
--	---




Front Elevation

scale 1:100

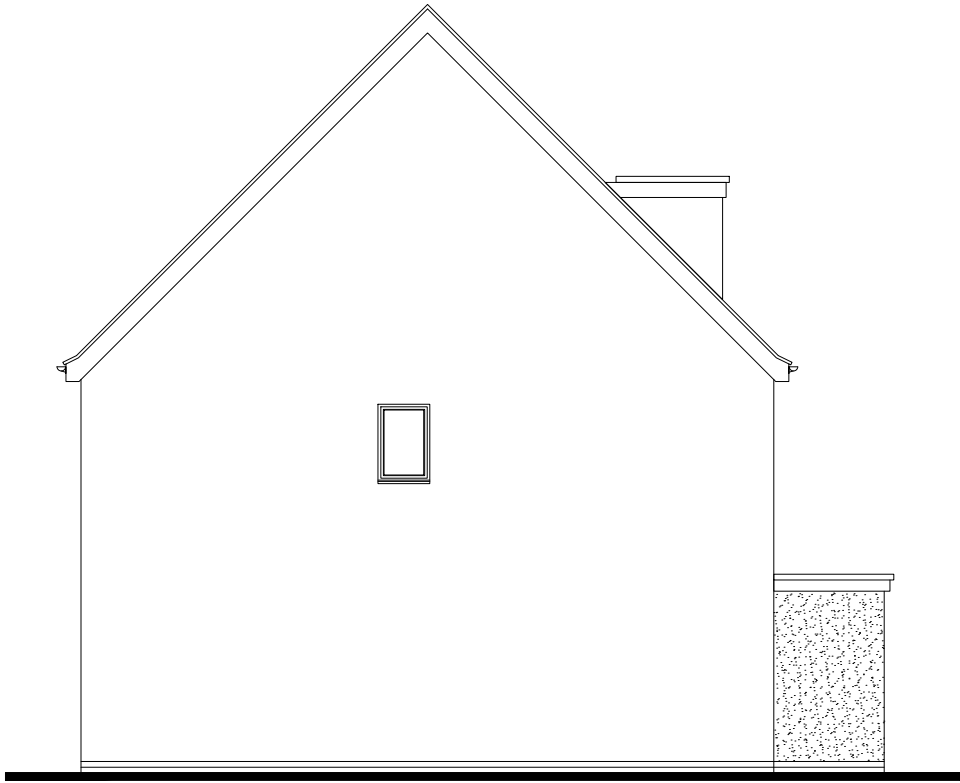


Side Elevation

scale 1:100

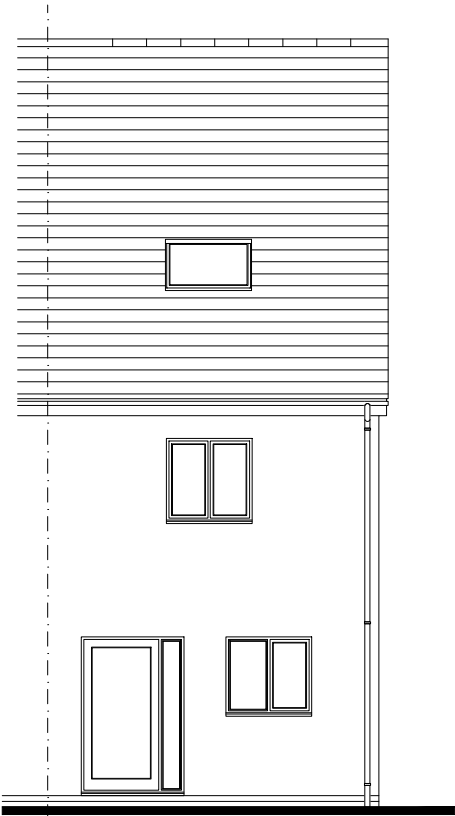

Rear Elevation

scale 1:100

 


 Persimmon [Marchon]		Project Title The Saunton - Semi Detached Group Design - Traditional - Contemp Structure - GIA / Build Cost: NDSS / Net Internal Area (NIA): 1007ft.sq[93.6m²] 990sq.ft[92.0m²]			
Drawing Title Proposed Elevation - Rural Contemp.		Date 16.05.2021	Scale 1:100 @ A3	Drawn GdD	
Drawing Status Construction		Dwg. Ref. Sa_MA_CtP_End_R21G- RC- 907		Rev. -	




Front Elevation

scale 1:100

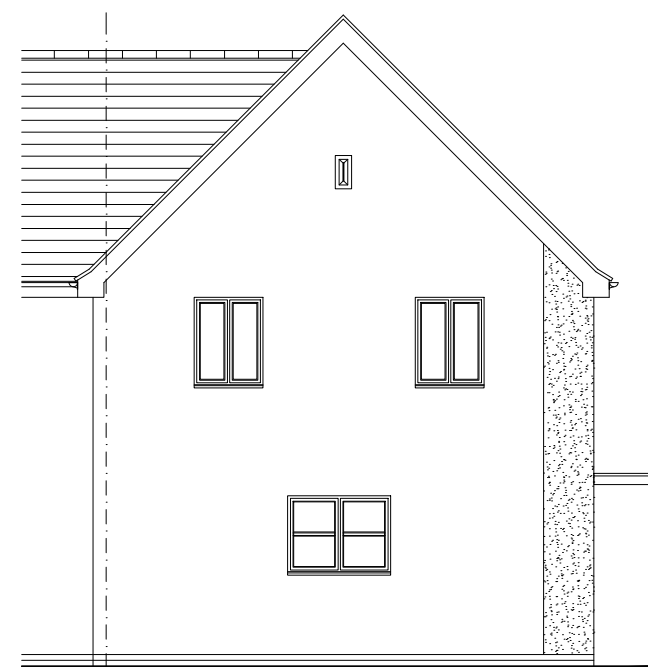

Side Elevation

scale 1:100

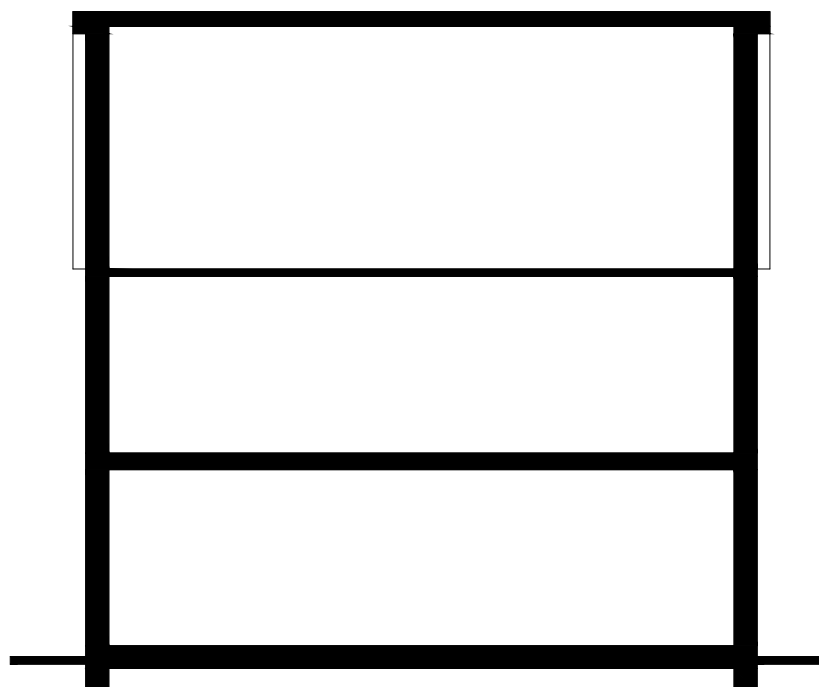


Rear Elevation

scale 1:100



Side Elevation

scale 1:100

 

s:\lancashire\cad\2. feasibility projects\2. subject to contract\marchon site, npl estates, whitehaven\architecture\house types\rural contemporary\cad\silverdale_rs_trad_end_r21g_rev03- rc.dwg



Project Title			
The Silverdale - Semi Detached			
National Group Portfolio			
Structure - GIA / Build Cost:		NDSS / Net Internal Area (NIA):	
1066ft.sq [99.2m²]		1052.sq [97.8m²]	
Drawing Title	Date	Scale	Drawn
Proposed Elevation - Rural Comntemp	23.09.2024	1:100 @ A3	GdD
Drawing Status	Dwg. Ref.	Rev.	
Construction	Sv_MA_End_R21G -RC-907	-	