


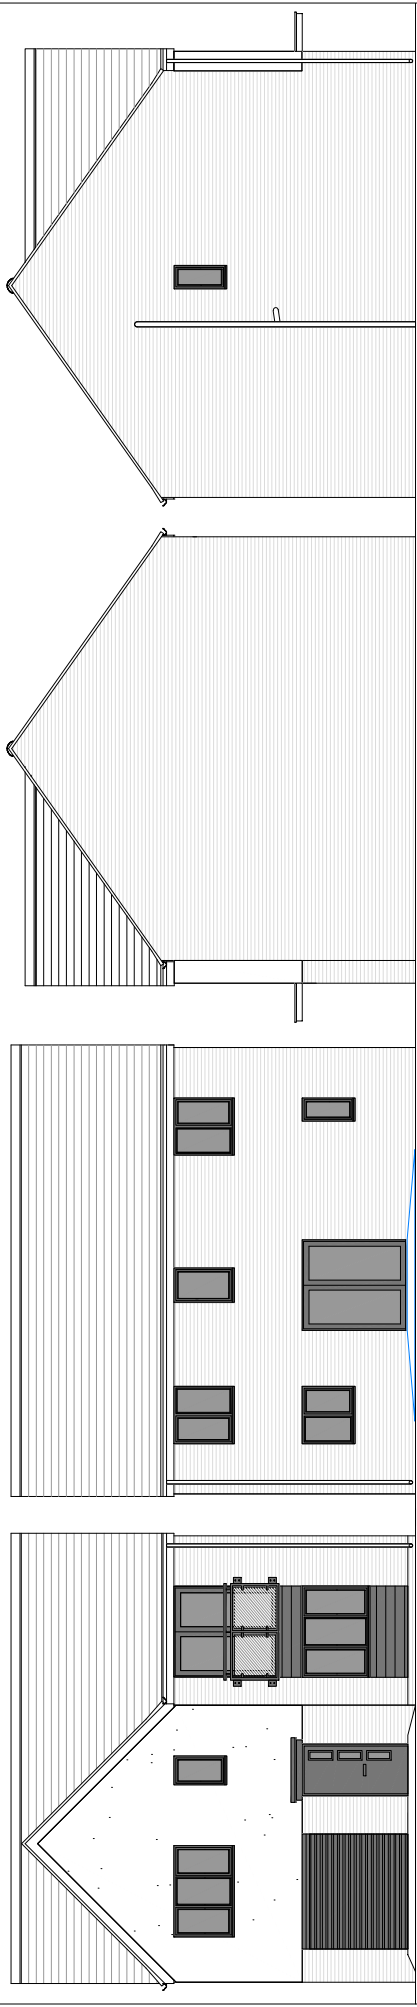


Side Elevation


Side Elevation

Rear Elevation

Front Elevation

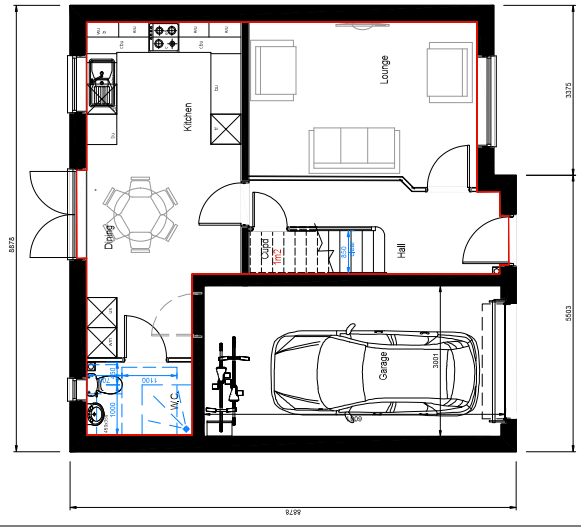

Ground Floor Plan.

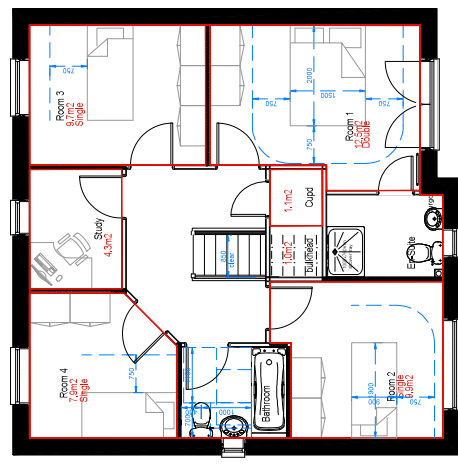

First Floor Plan.



PERSIMMON
HOMES

House Type	1230	Style	000120
Series Name	Marston (6x3)	Series Compliance	MS-MD17+
Drawing Number	MS-MD17+	Size	500A1 100@A3
Plans & Elevations Contemp+ (Planning)			
National Space Standard 4b 5p 112.6m2 3.1m2 storage			
Formerly			
Rev C			